
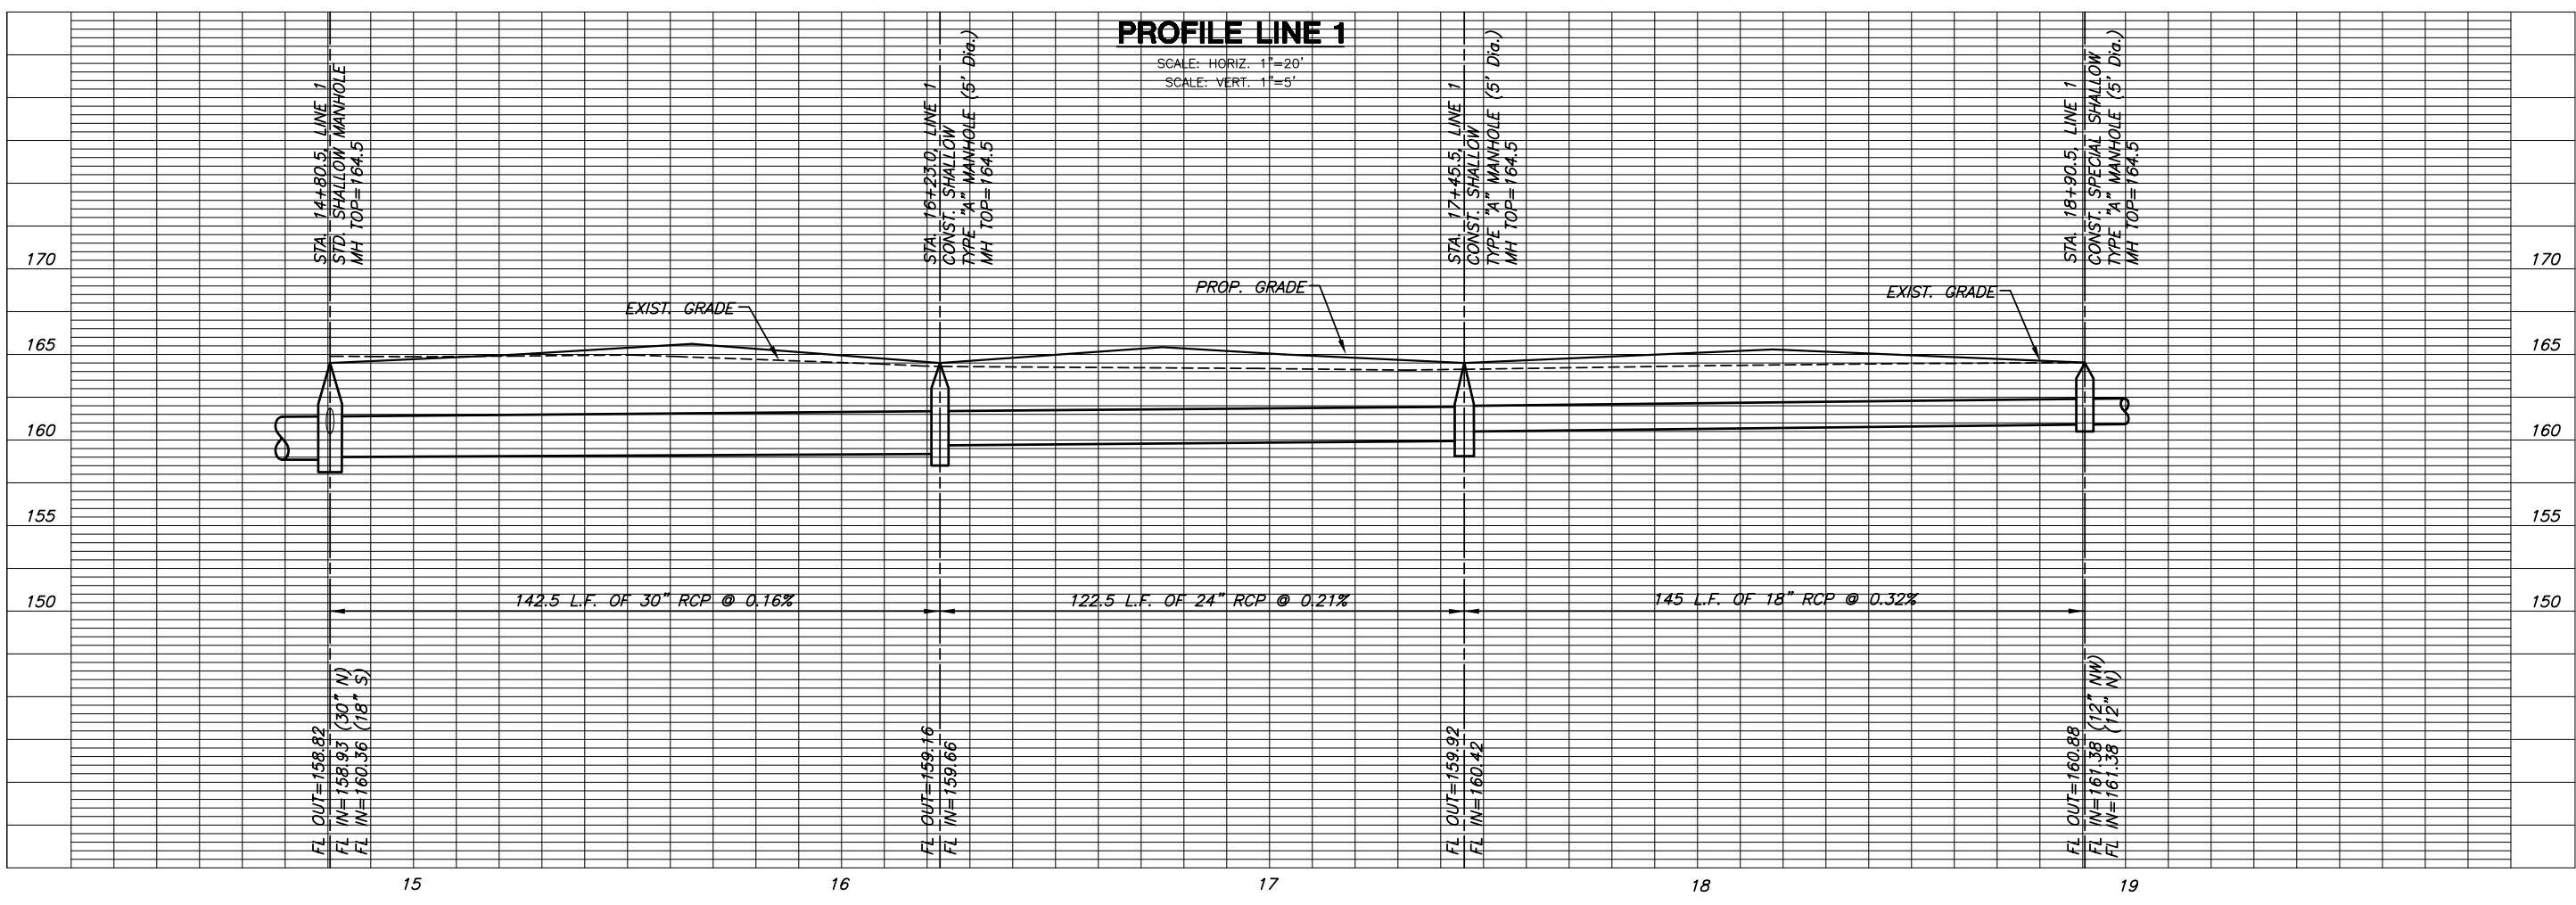


**GRADING AND DRAINAGE PLANS**  
**FOX RIDGE ADDITION**  
**LAKES PHASE 2C-3**

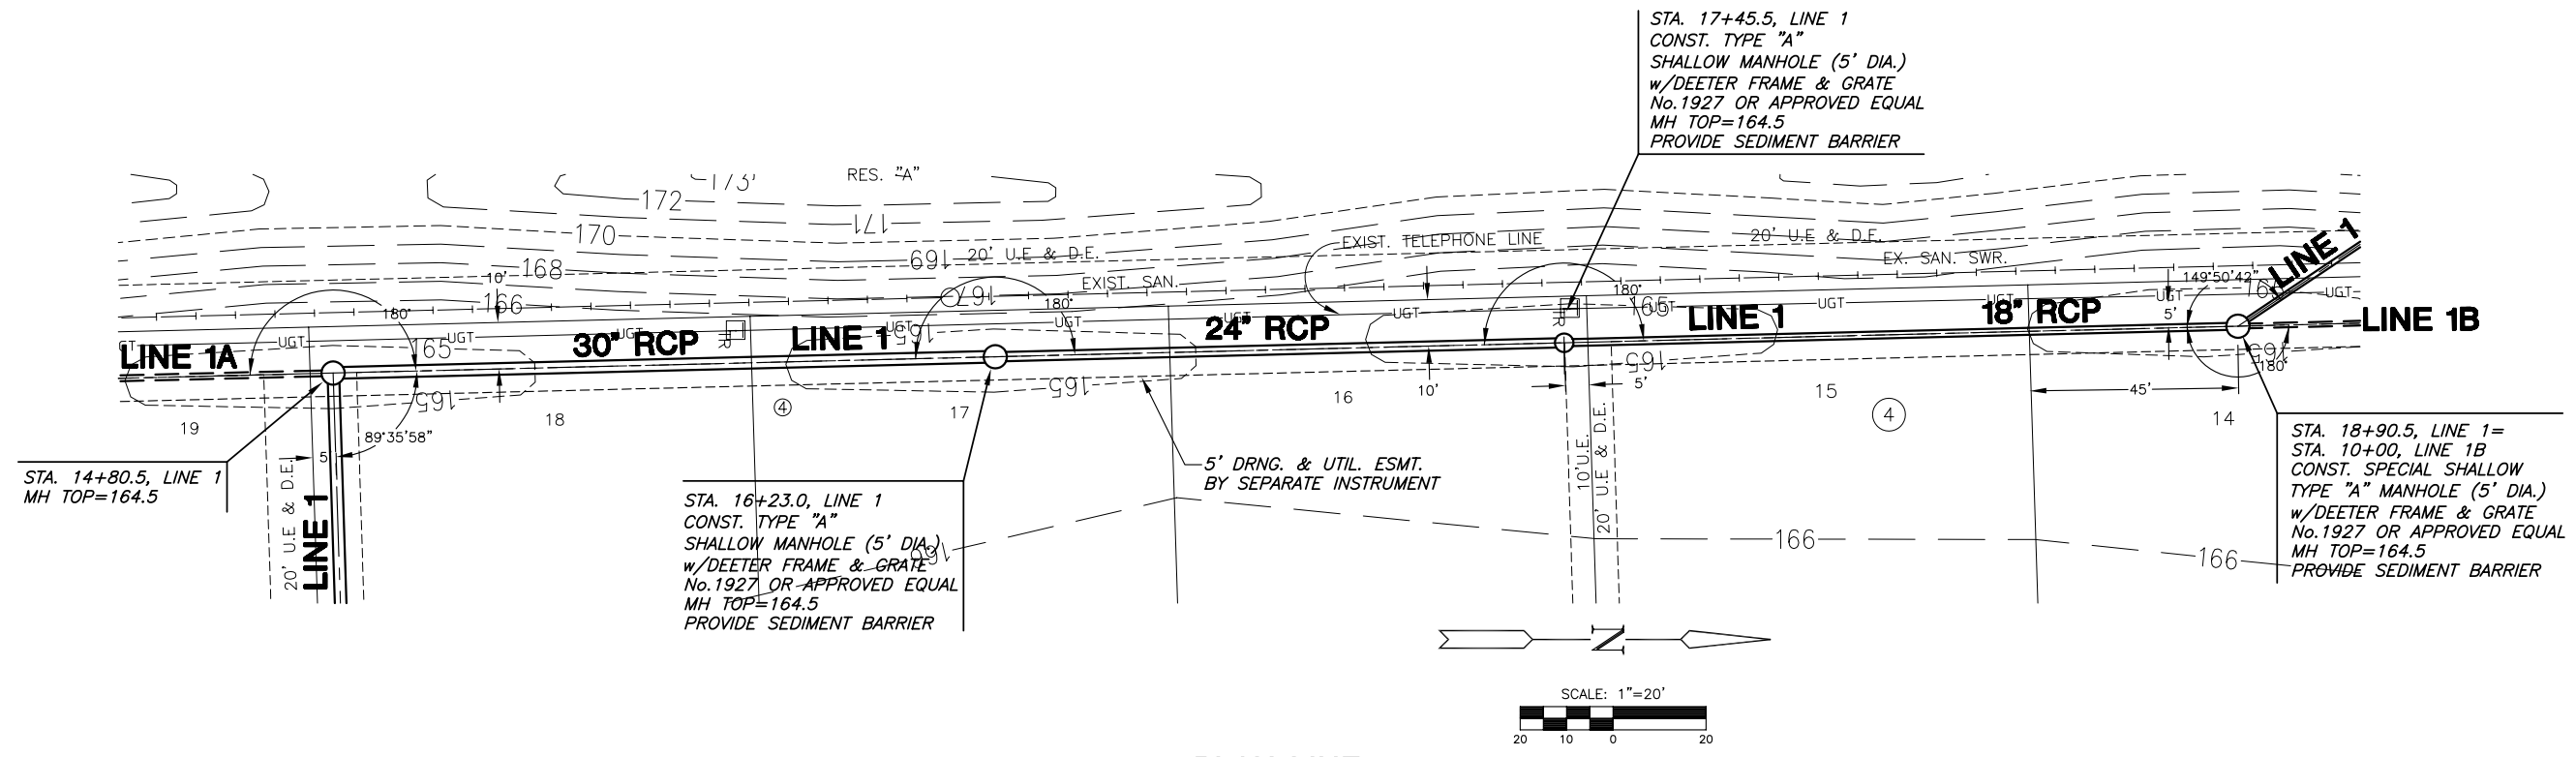

**LINE 1**  
SHEET TITLE  
468-84151  
PROJECT NUMBER

DESIGN BY: DFL  
DRAWN BY: KKL  
CHECKED BY: GJA

ISSUED: March 2007  
REVISED:

SHEET NO.  
8 of 26