
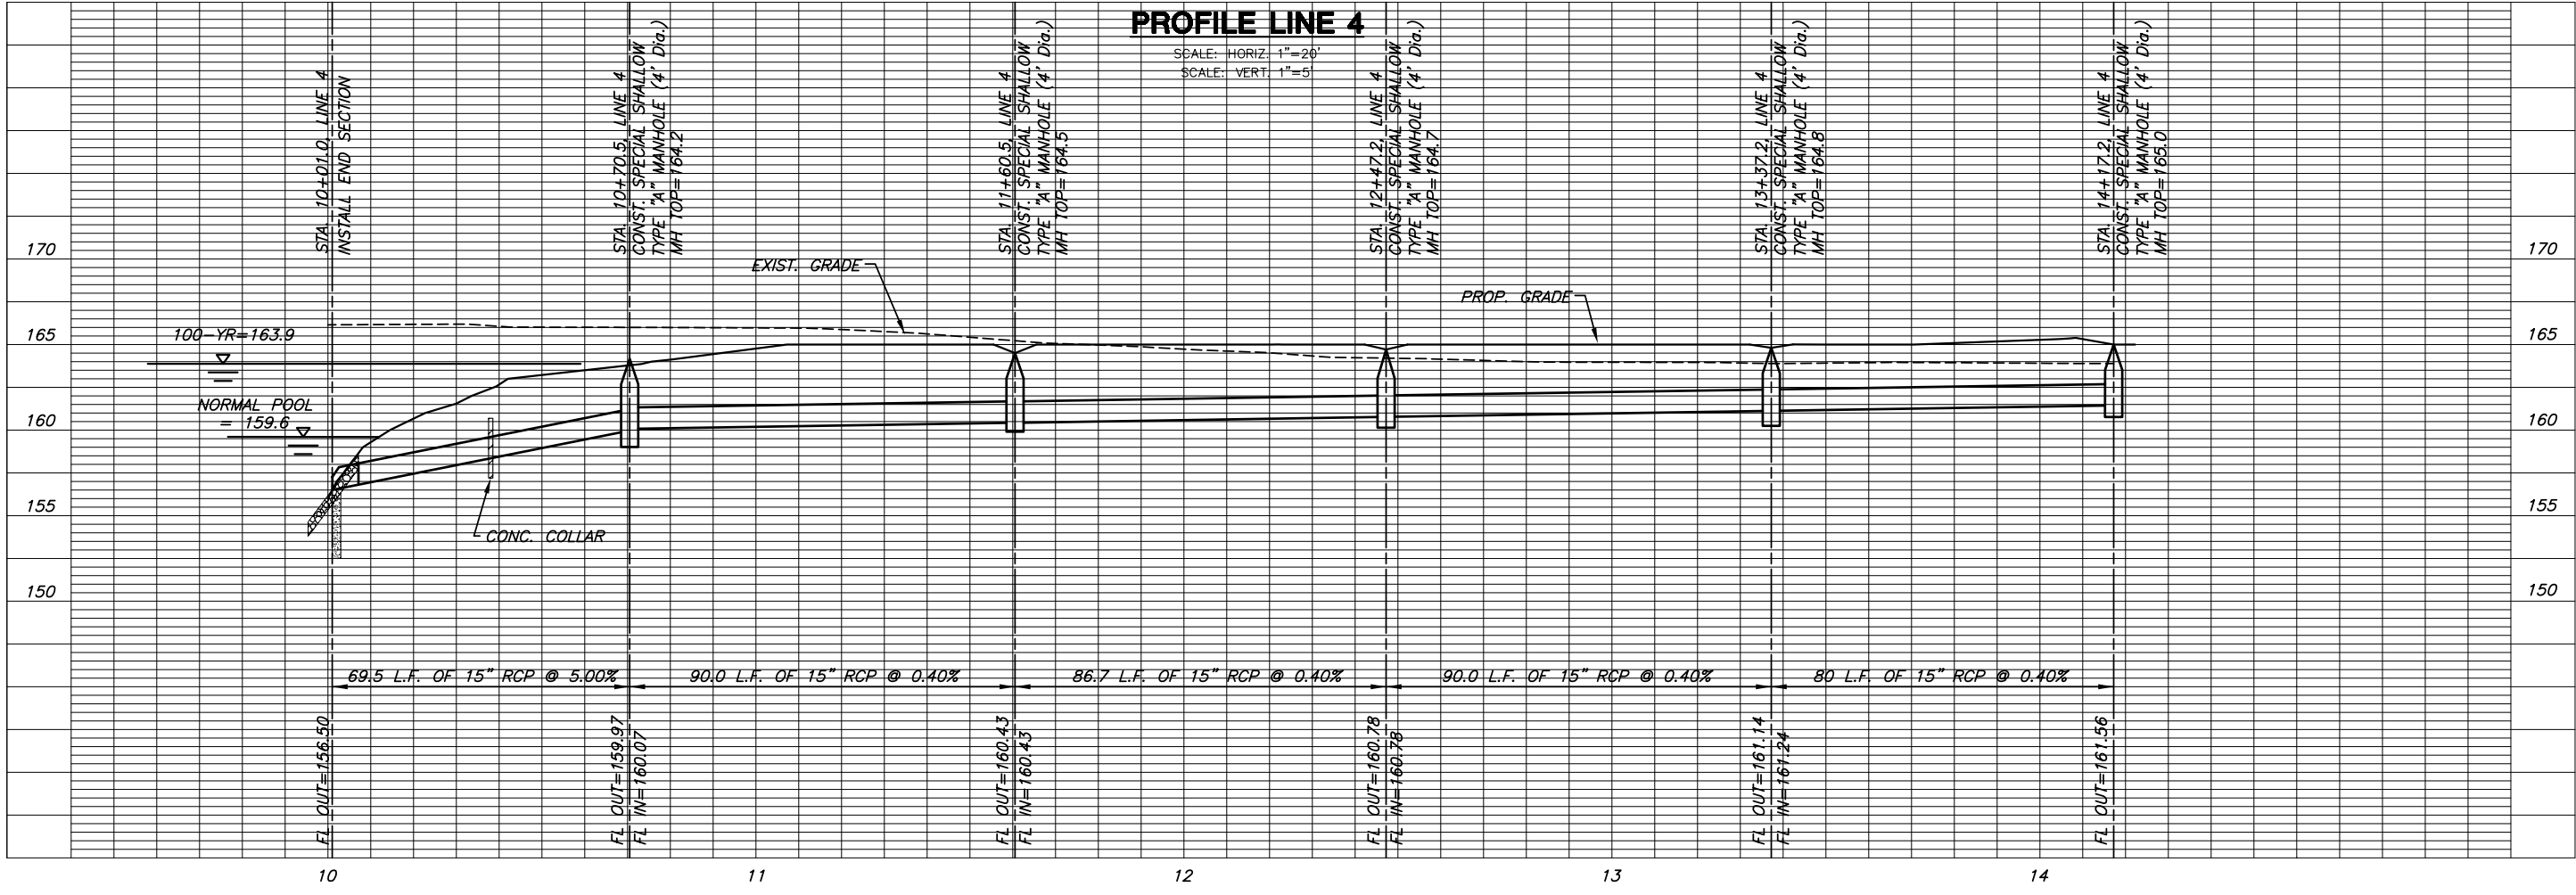


GRADING AND DRAINAGE PLANS
FOX RIDGE ADDITION
LAKES PHASE 2C-3

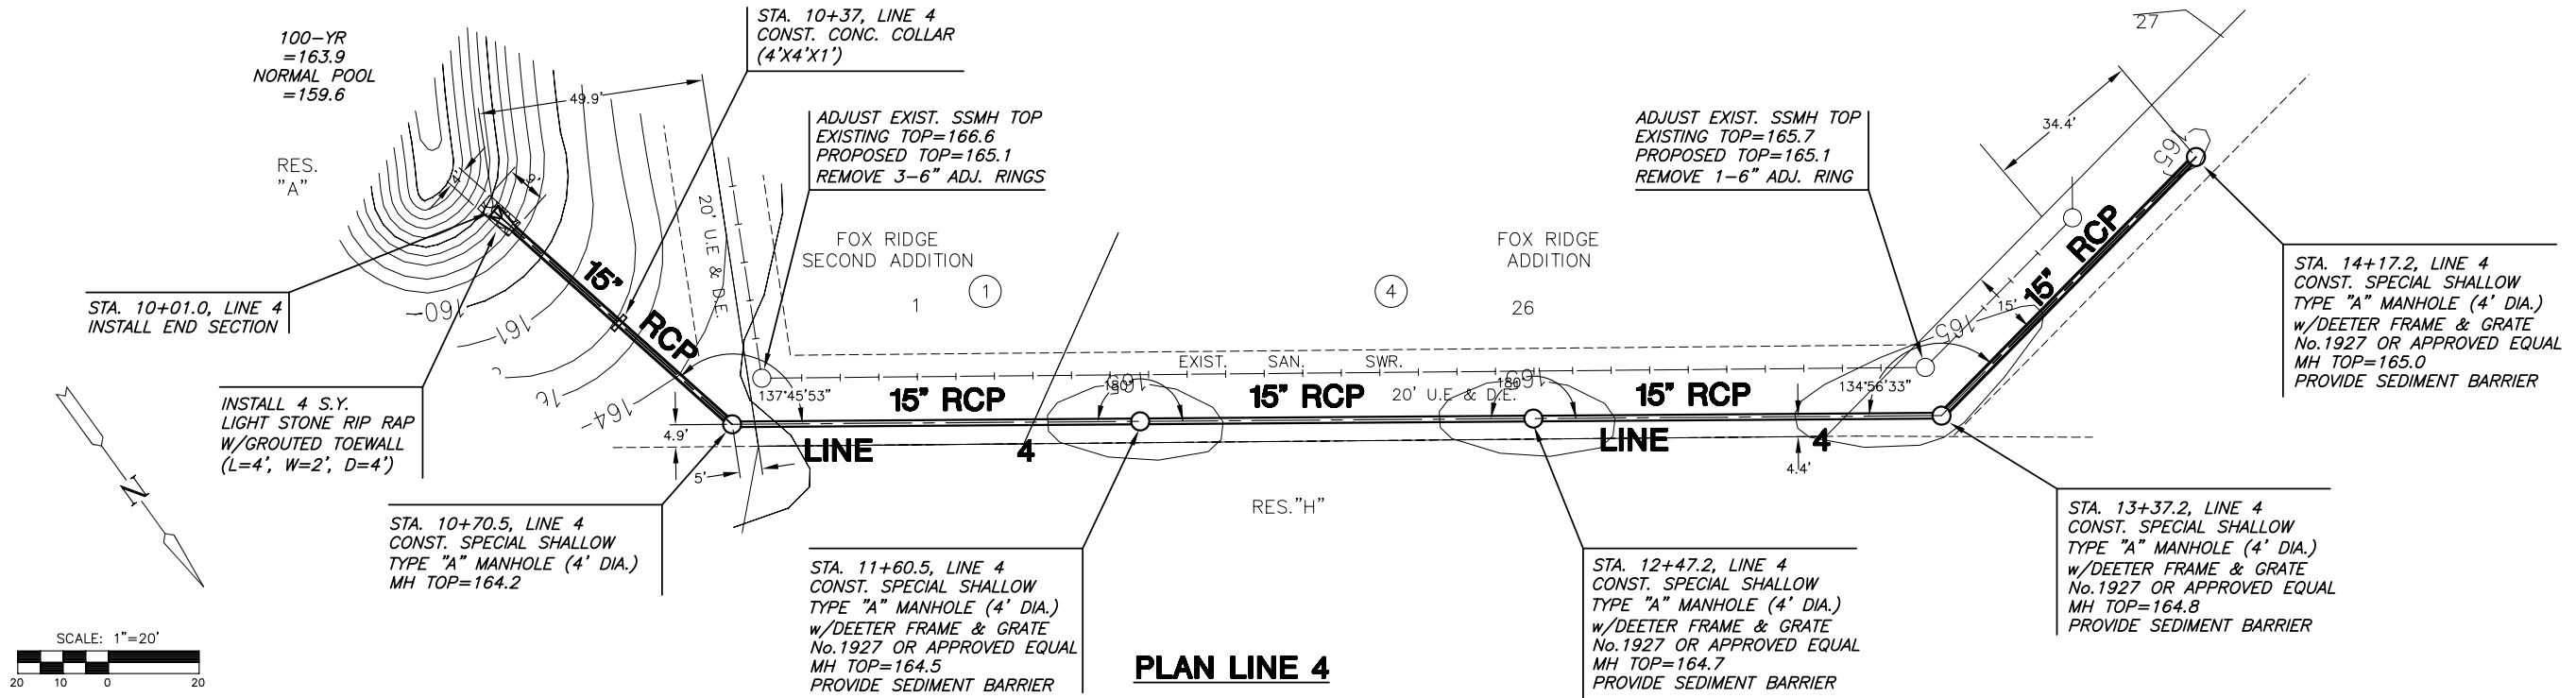

LINE 4
SHEET TITLE
468-84151
PROJECT NUMBER

DESIGN BY DFL
DRAWN BY KKL
CHECKED BY GJA

ISSUED
March 2007
REVISED

SHEET NO.
11 of 26