
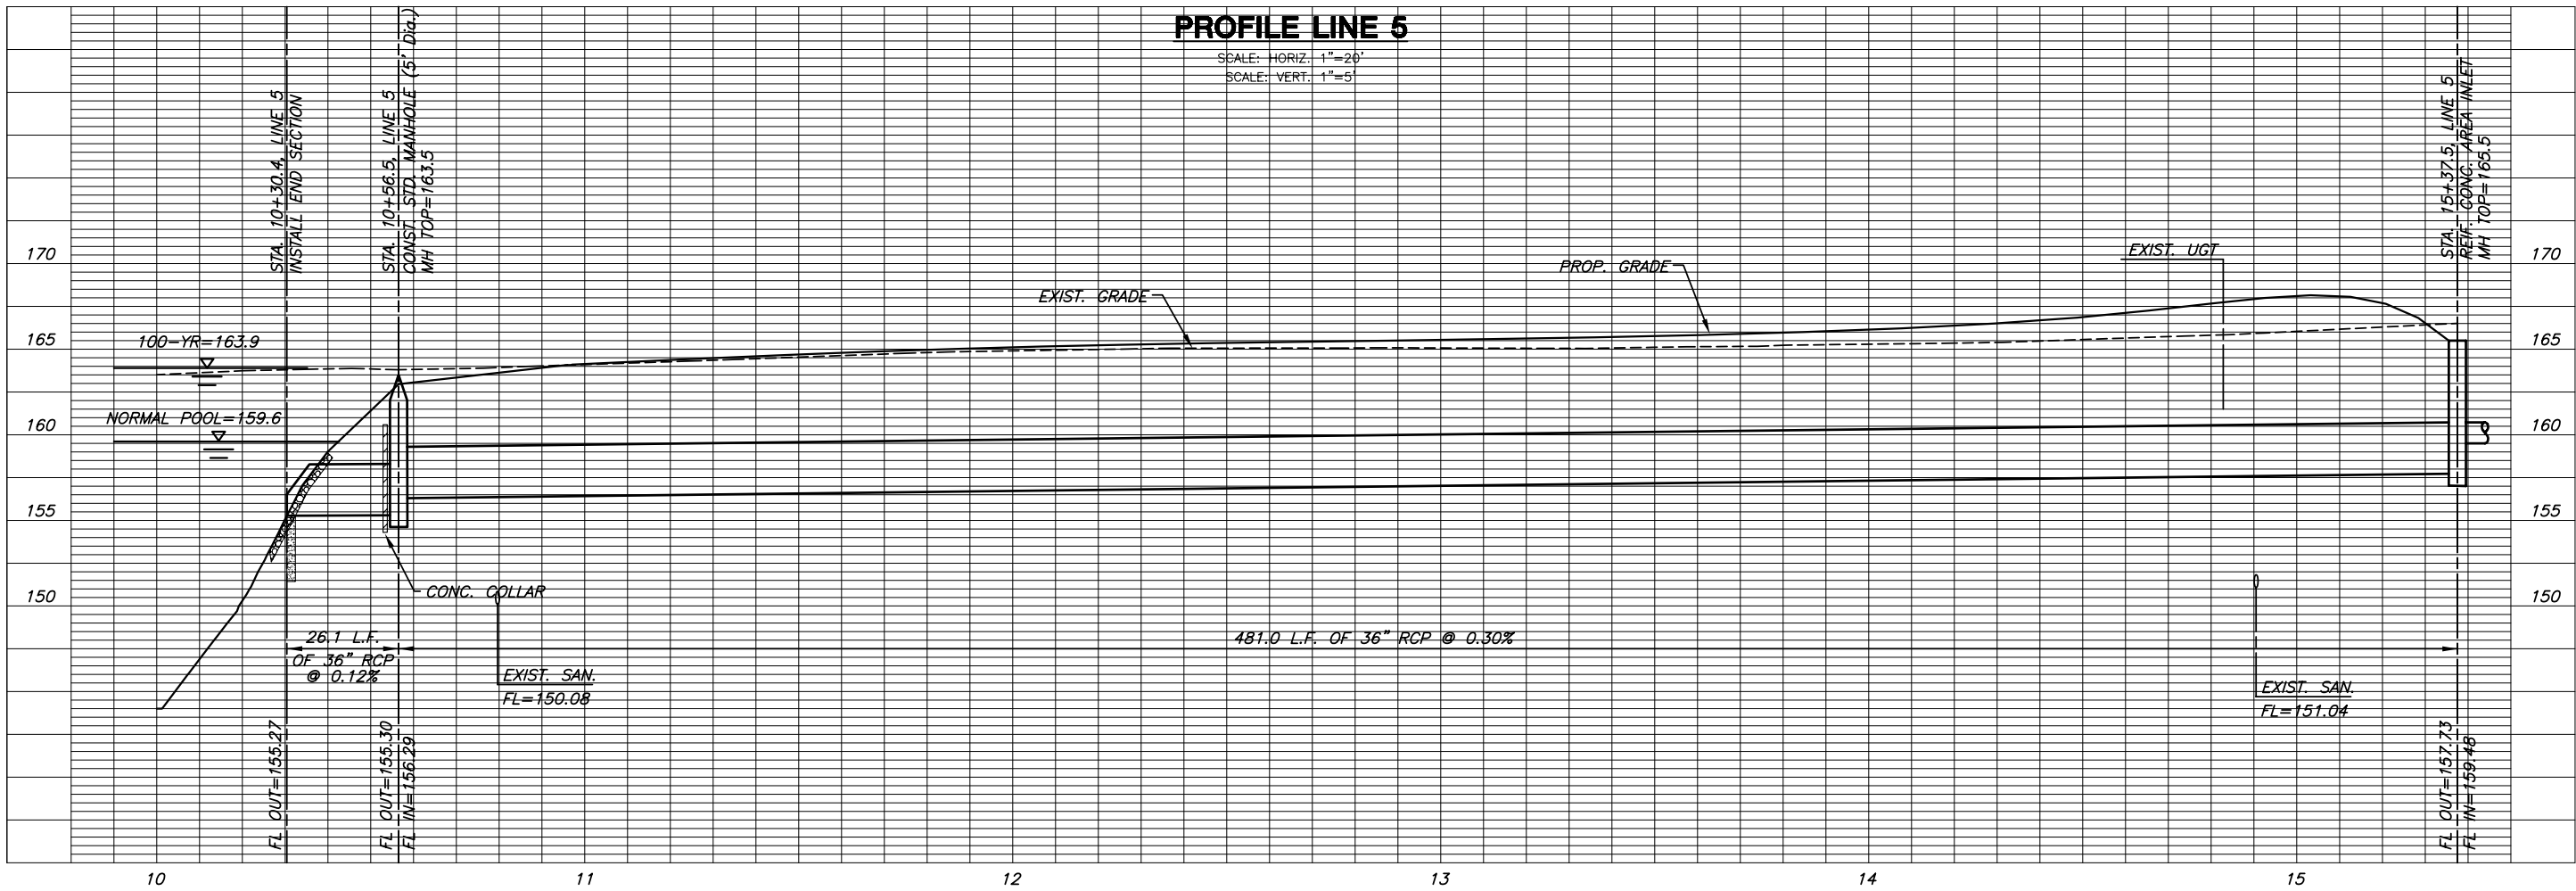


GRADING AND DRAINAGE PLANS
FOX RIDGE ADDITION
LAKES PHASE 2C-3

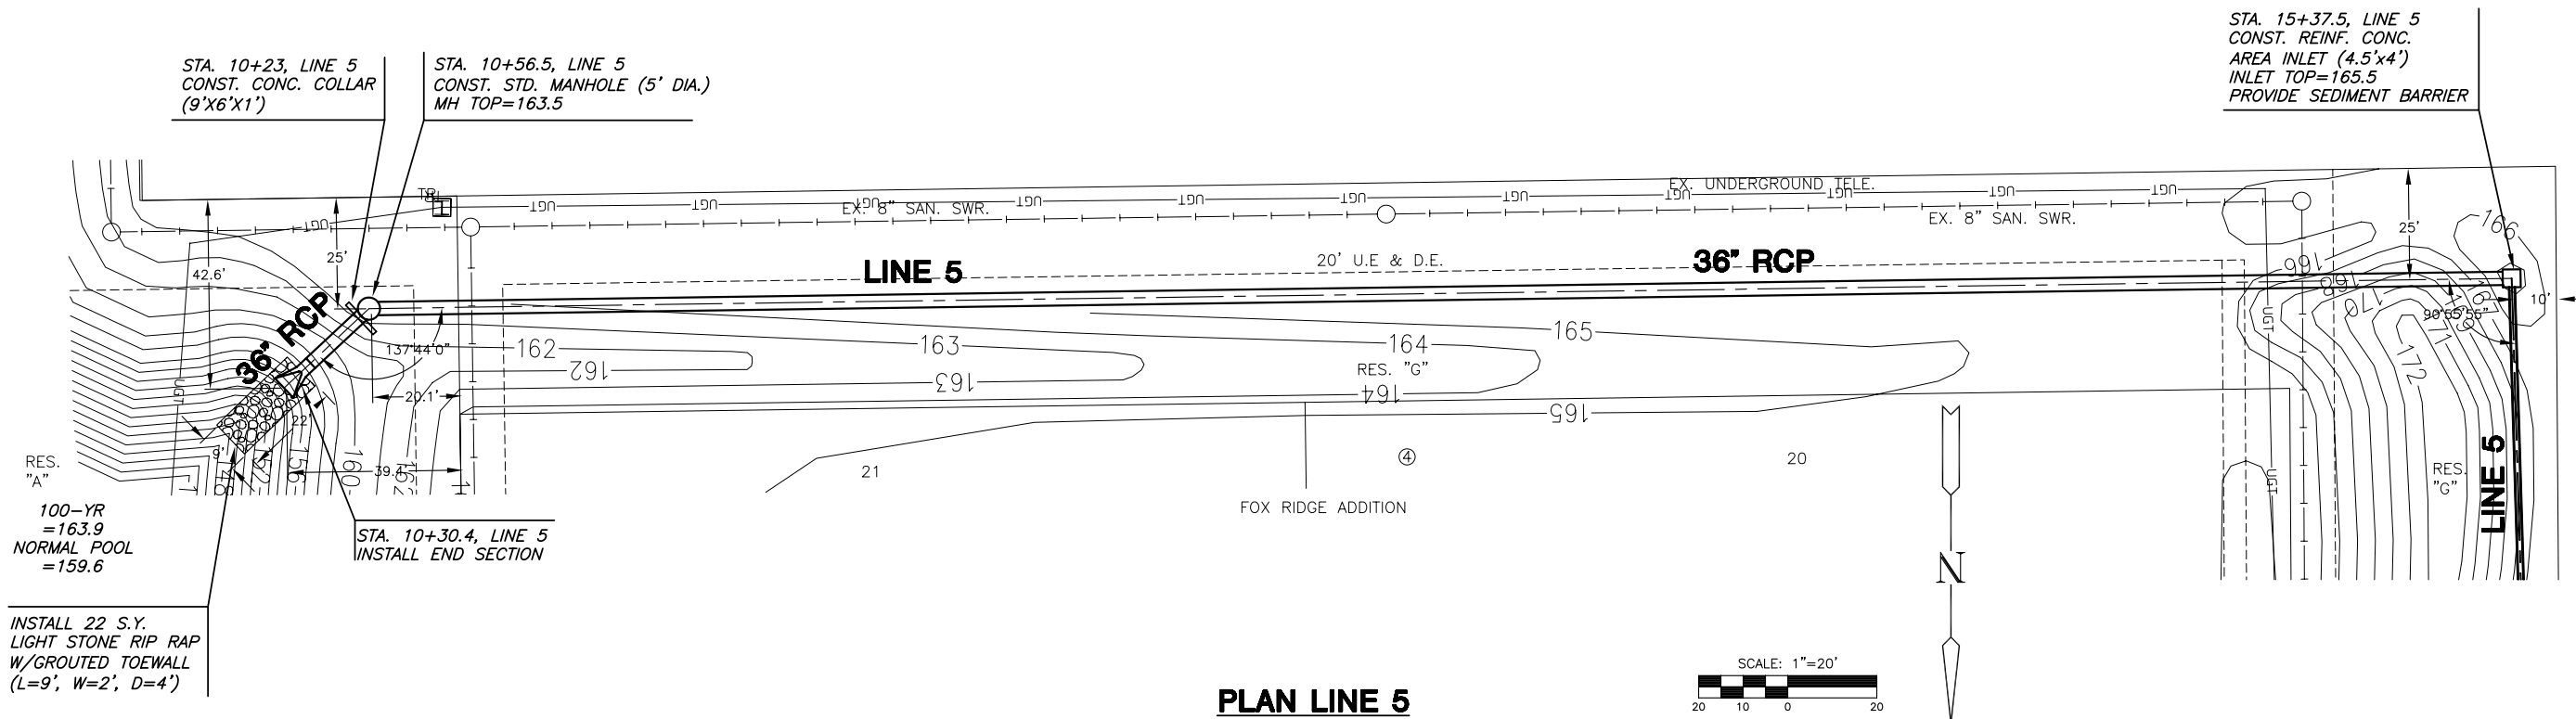

LINE 5
SHEET TITLE
468-84151
PROJECT NUMBER

DESIGN BY: DFL
DRAWN BY: KKL
CHECKED BY: GJA

ISSUED: March 2007
REVISED:

SHEET NO.
12 of 26