



GRADING AND DRAINAGE PLANS
FOX RIDGE ADDITION
LAKES PHASE 2C-3

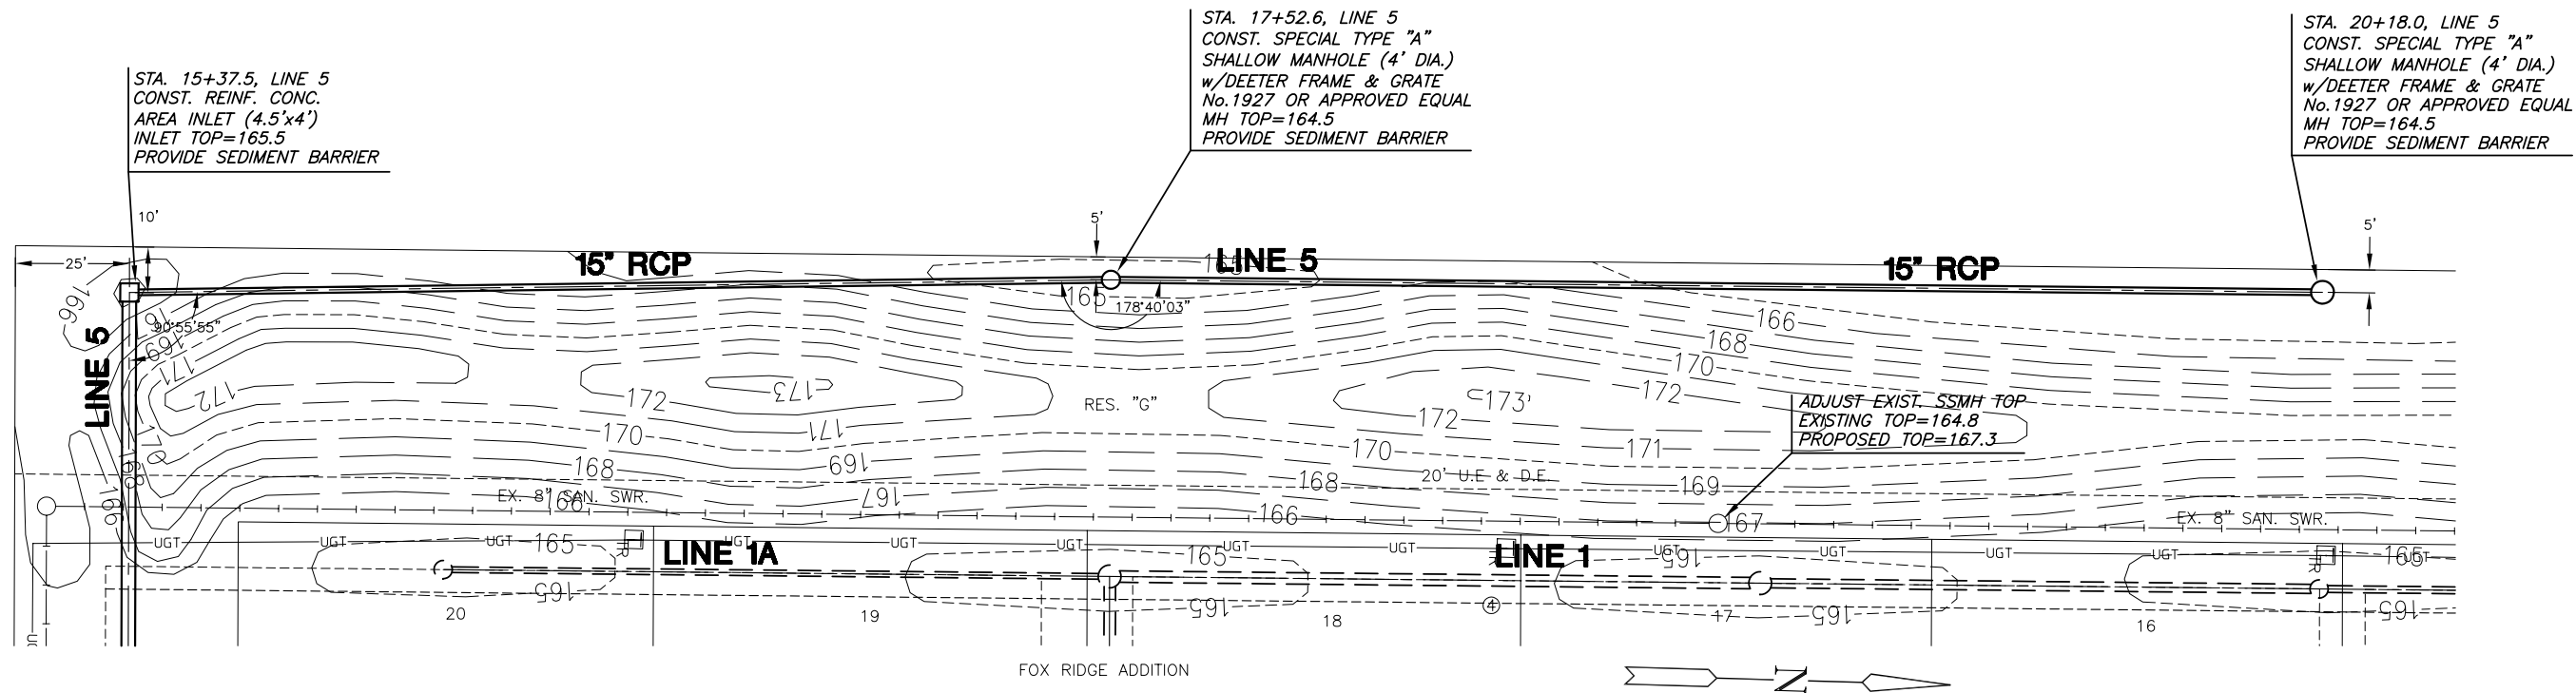

PLAN LINE 5

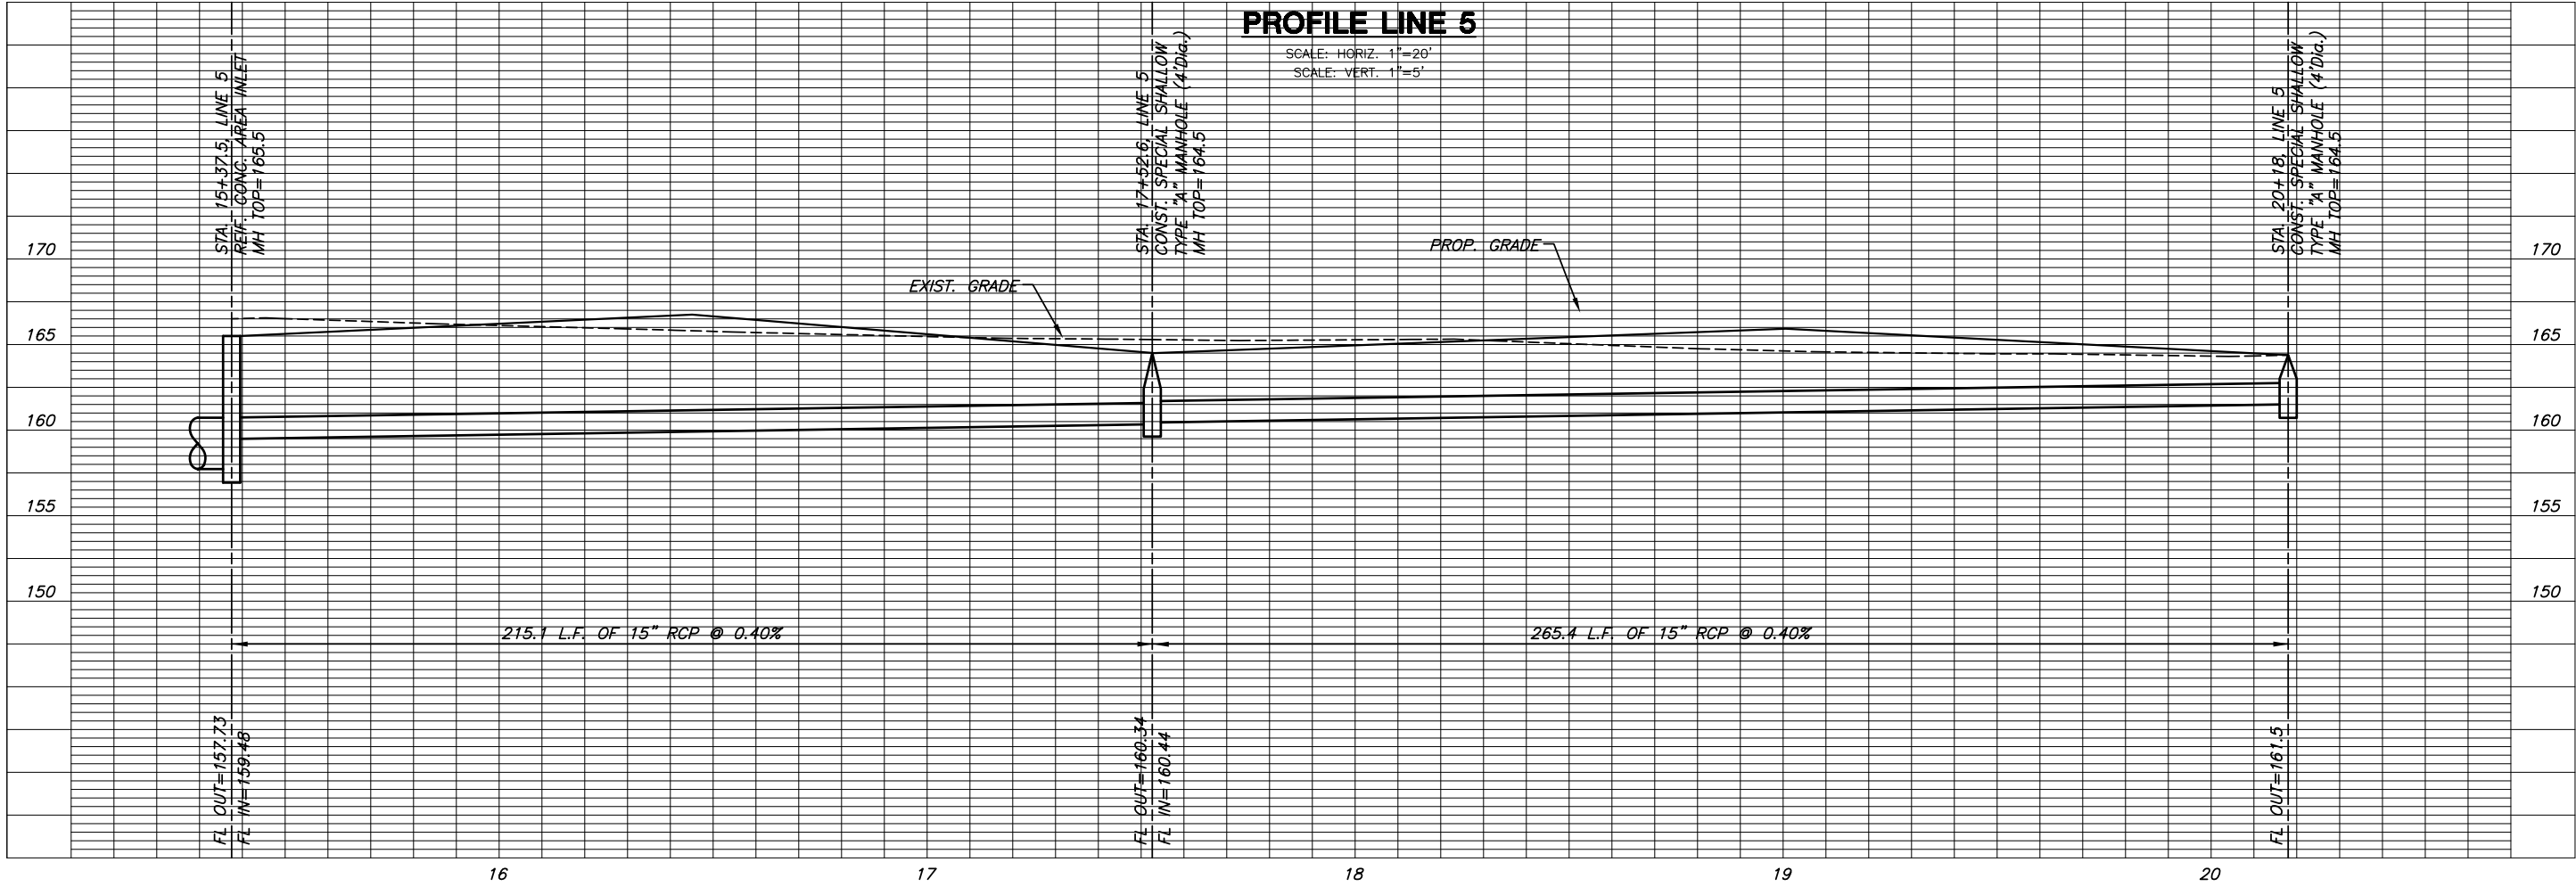

PROFILE LINE 5

SCALE: HORIZ. 1"=20'
SCALE: VERT. 1"=5'

PLOTTER: Wednesday, March 07, 2007 10:58AM

G:\CIVIL\99118\DWG\SMS\PH_2C-3\99118_D7.DWG

LINE 5
SHEET TITLE
468-84151
PROJECT NUMBER

DESIGN BY: DFL
DRAWN BY: KKL
CHECKED BY: GJA

ISSUED: March 2007
REVISED:

SHEET NO.
13 of 26