

GRADING AND DRAINAGE PLANS
FOX RIDGE ADDITION
LAKES PHASE 2C-3


SANITARY SEWER LINES 1 & 2
SHEET TITLE
468-84151
PROJECT NUMBER

DFL
DESIGN BY
KKL
DRAWN BY
GJA
CHECKED BY

ISSUED
March 2007
REVISED

SHEET NO.
14 of 26

- DEMOLITION NOTES:**
1. REMOVE CONE SECTION OF EXIST. MH 6-3 & FILL WITH SAND.
 2. CUT, PLUG & REMOVE EXISTING PIPE BETWEEN EX.MH 6-2 AND EX. MH 6-3.
 3. CUT, PLUG & ABANDON IN PLACE EXISTING LINE 8.
 4. EX.MH 8-1 AND 4" STUBS TO REMAIN IN SERVICE.
 5. CUT, PLUG & ABANDON IN PLACE EXISTING LINE BETWEEN EX.MH 6-3 AND MH 1-2.
 6. ALL DEMO WORK NOTED ABOVE SHALL BE SUBSIDIARY TO SANITARY SEWER CONSTRUCTION.

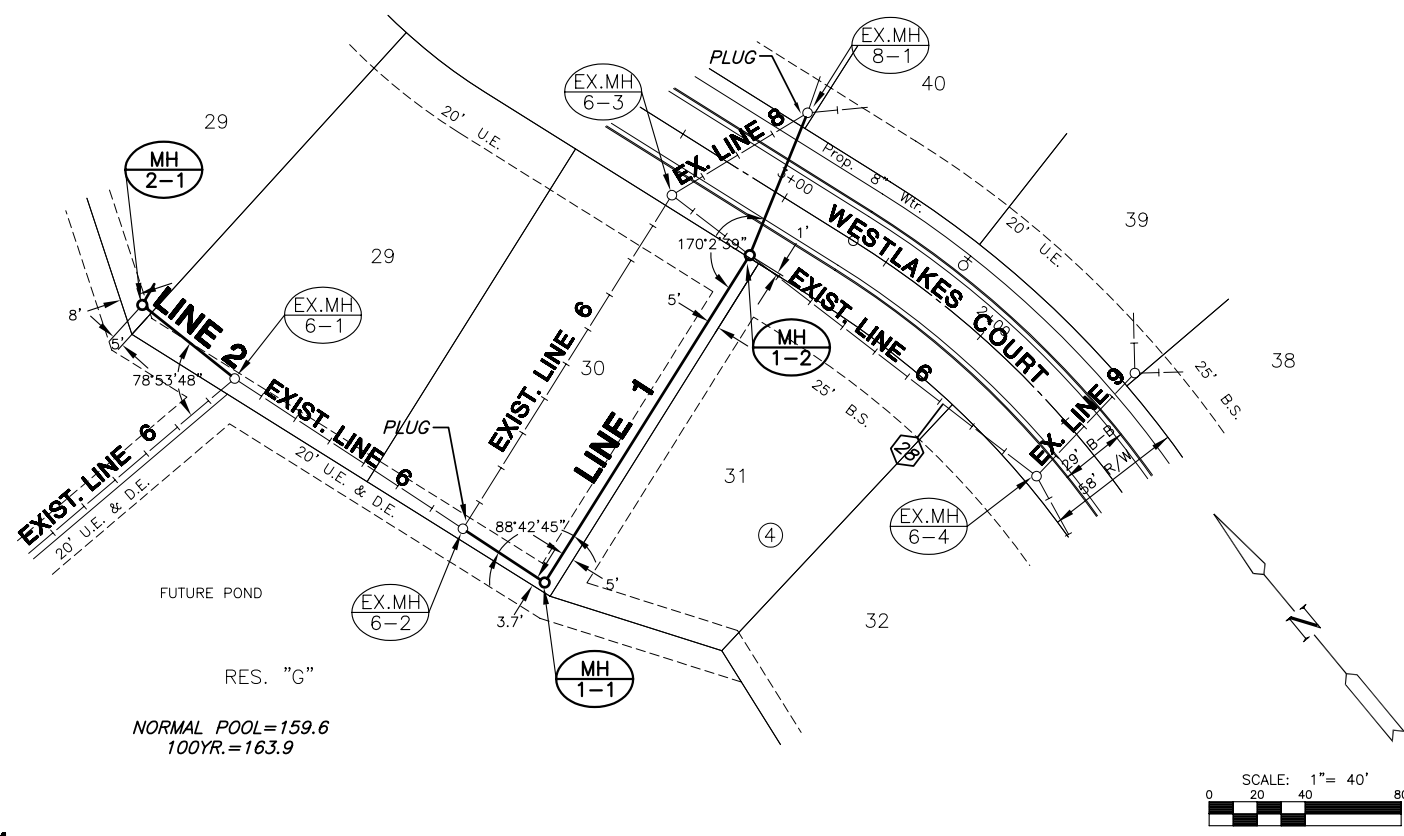

NOTE:
EXISTING SANITARY SEWER LINES AND MANHOLES ARE FROM C.O.W. PROJ.# 468-84202; OCA 744189 CONTRACTOR TO VERIFY LOCATION AND DEPTH OF EXISTING LINES PRIOR TO CONSTRUCTION.

PLAN LINE 1

PROFILE LINE 1

