

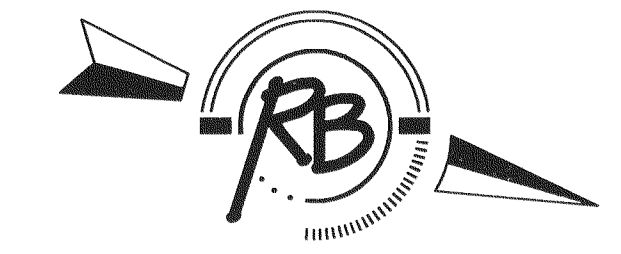


FHWA REGION NO.	STATE	PROJECT NUMBER	FISCAL YEAR	SHEET NUMBER	TOTAL SHEETS
7	KANSAS			4	

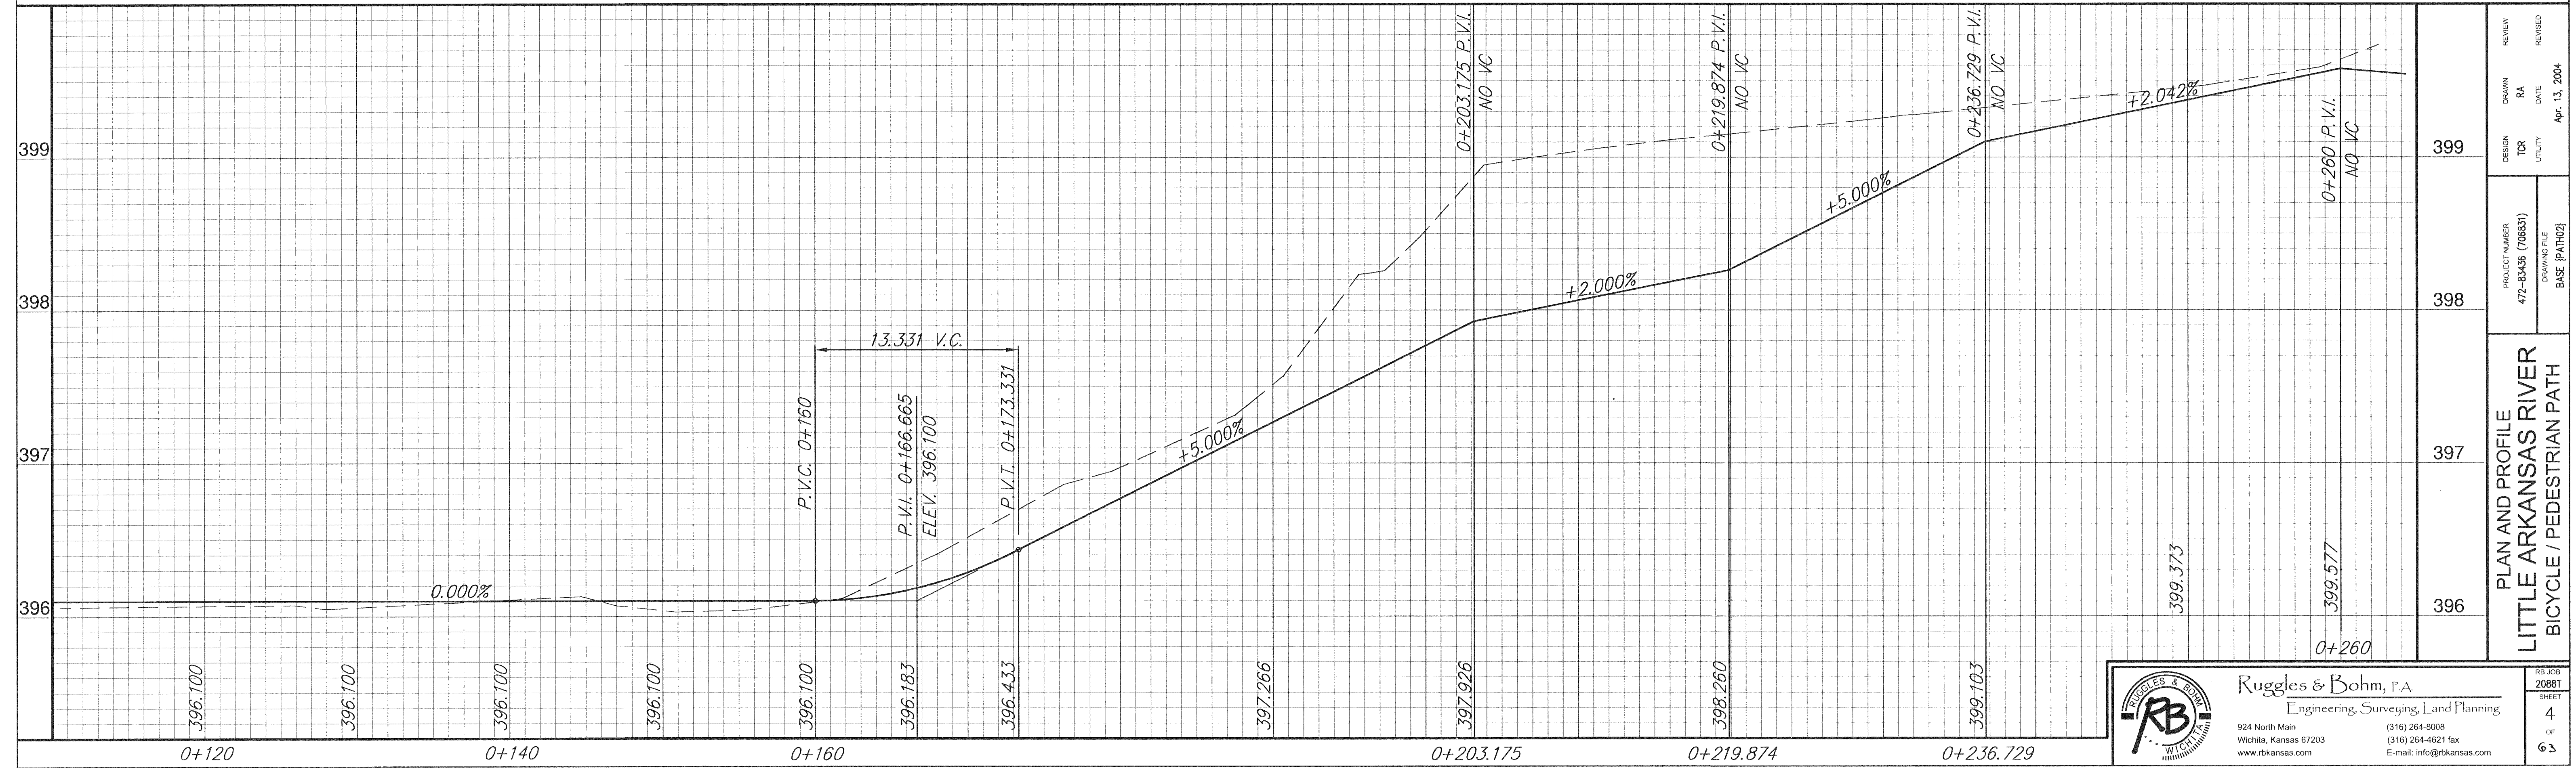

SCALE: 1,200

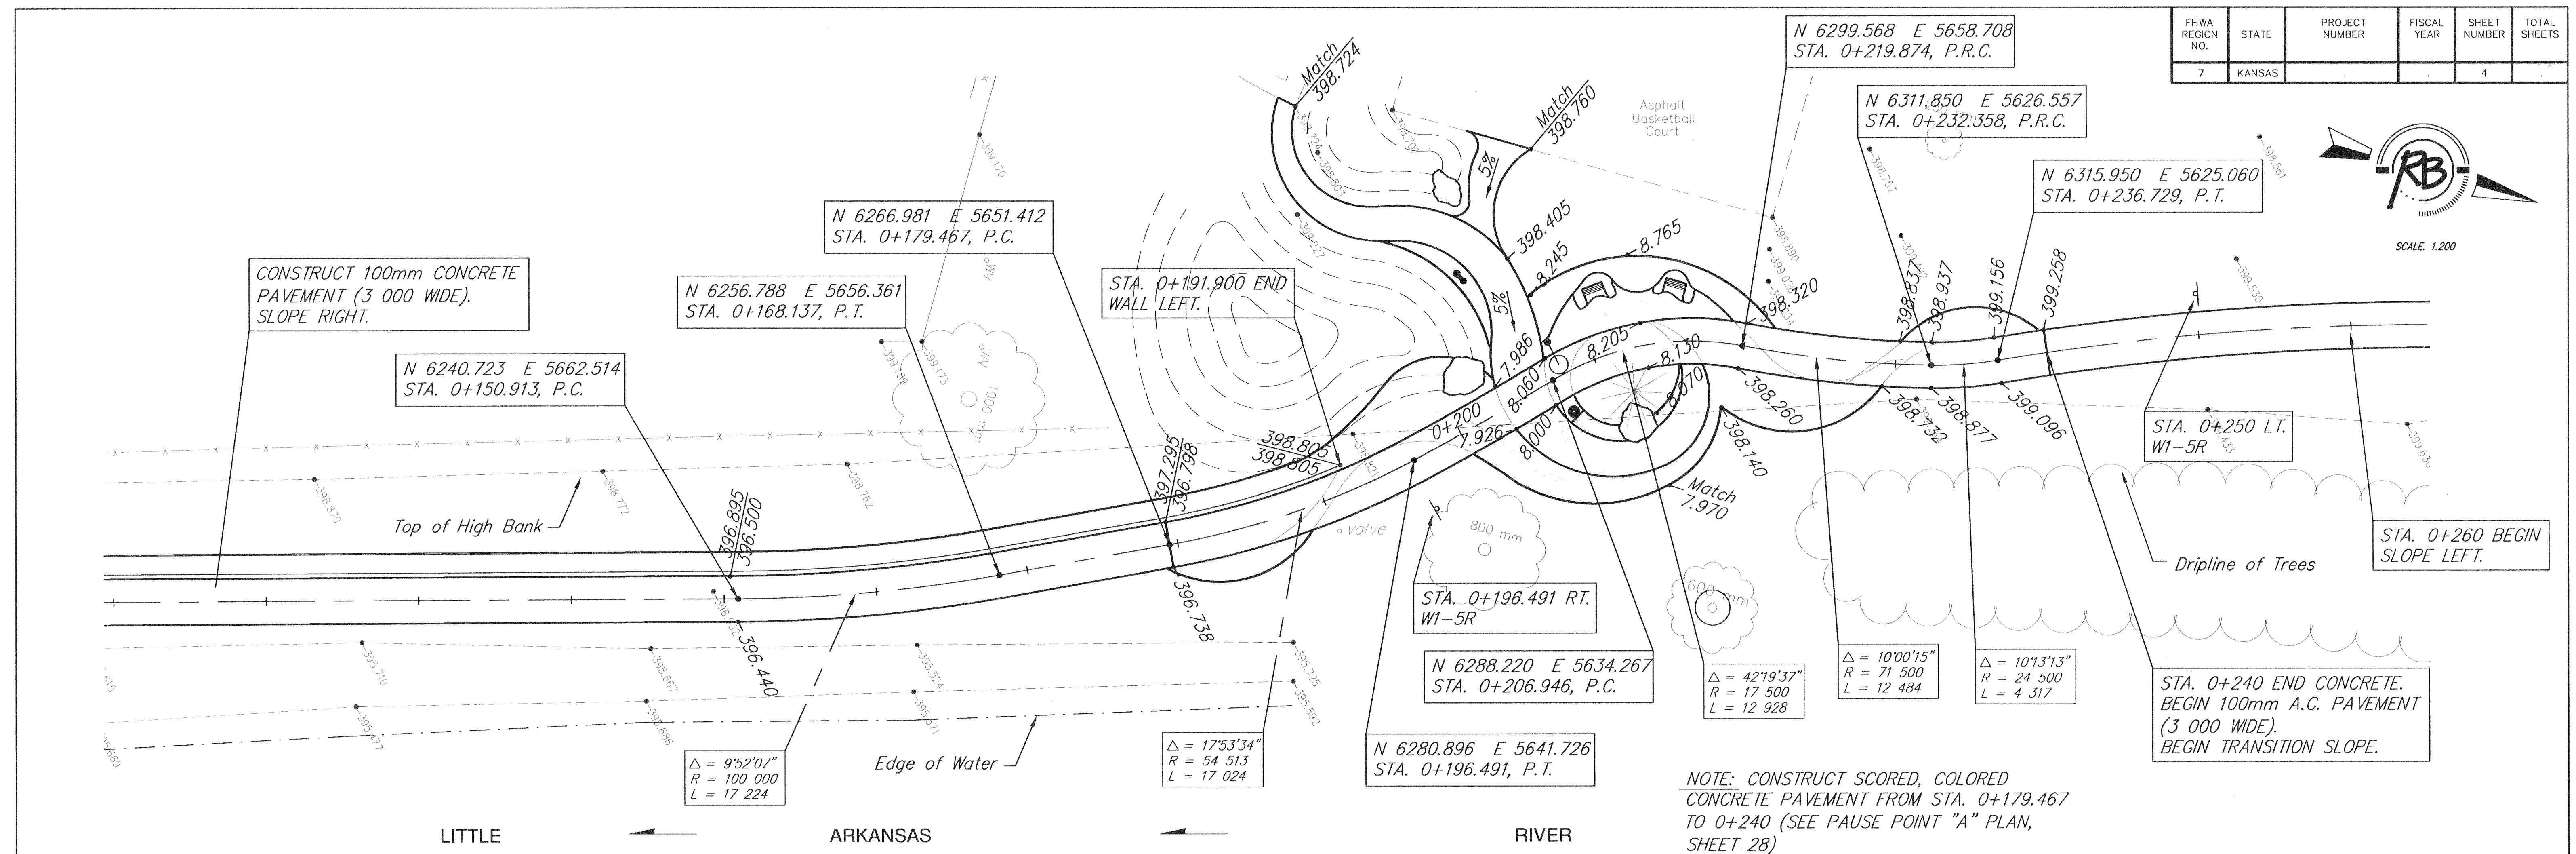

Ruggles & Bohm, F.A.
Engineering, Surveying, Land Planning

924 North Main
Wichita, Kansas 67203
www.rbkansas.com

(316) 264-8008
(316) 264-4621 fax
E-mail: info@rbkansas.com

PROJECT NUMBER
472-83438 (706831)

DRAWING FILE
BASE [PAHD02]

REVIEW
DRAWN RA
DATE
REVISED

APR. 13, 2004

PLAN AND PROFILE
LITTLE ARKANSAS RIVER
BICYCLE / PEDESTRIAN PATH

NO. 2088T
SHEET
4
OF
63