



FHWA REGION NO.	STATE	PROJECT NUMBER	FISCAL YEAR	SHEET NUMBER	TOTAL SHEETS
7	KANSAS			5	

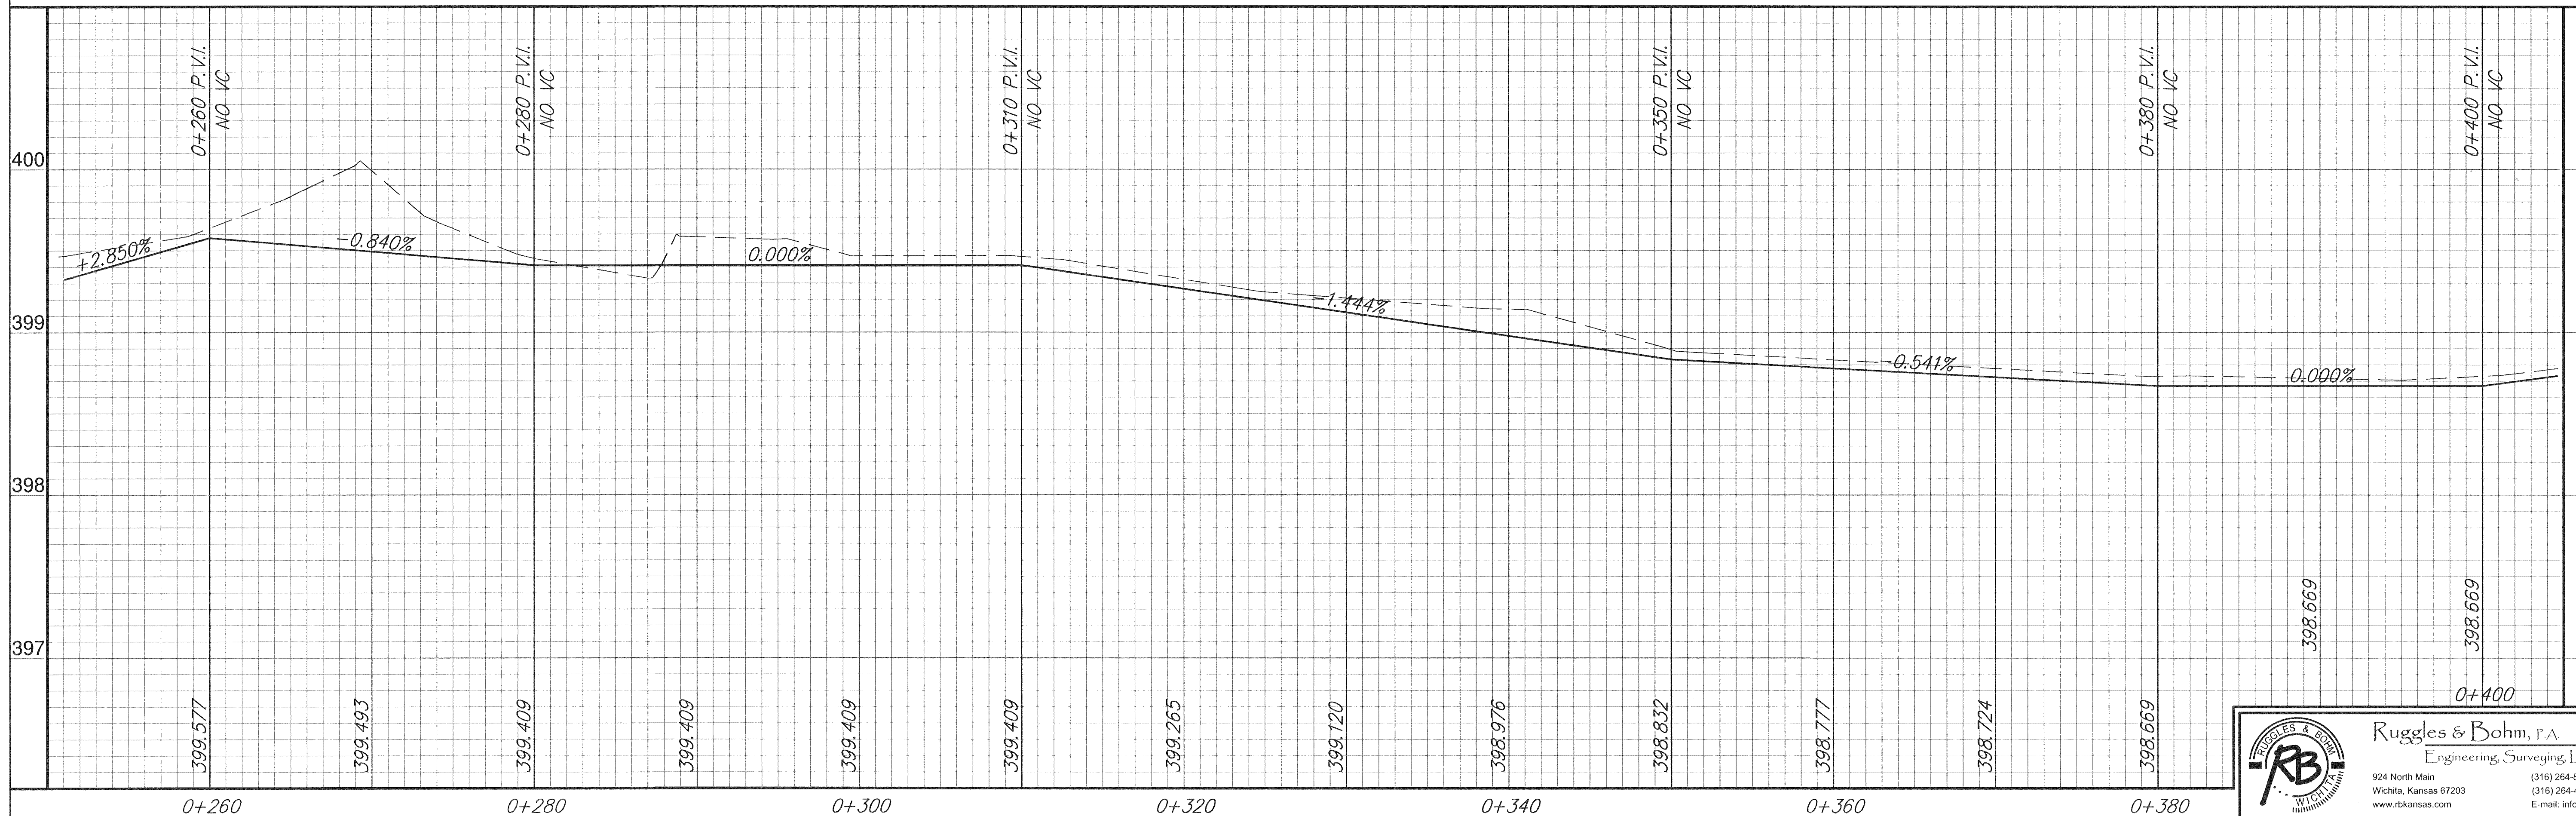


SCALE: 1,200

FERRELL

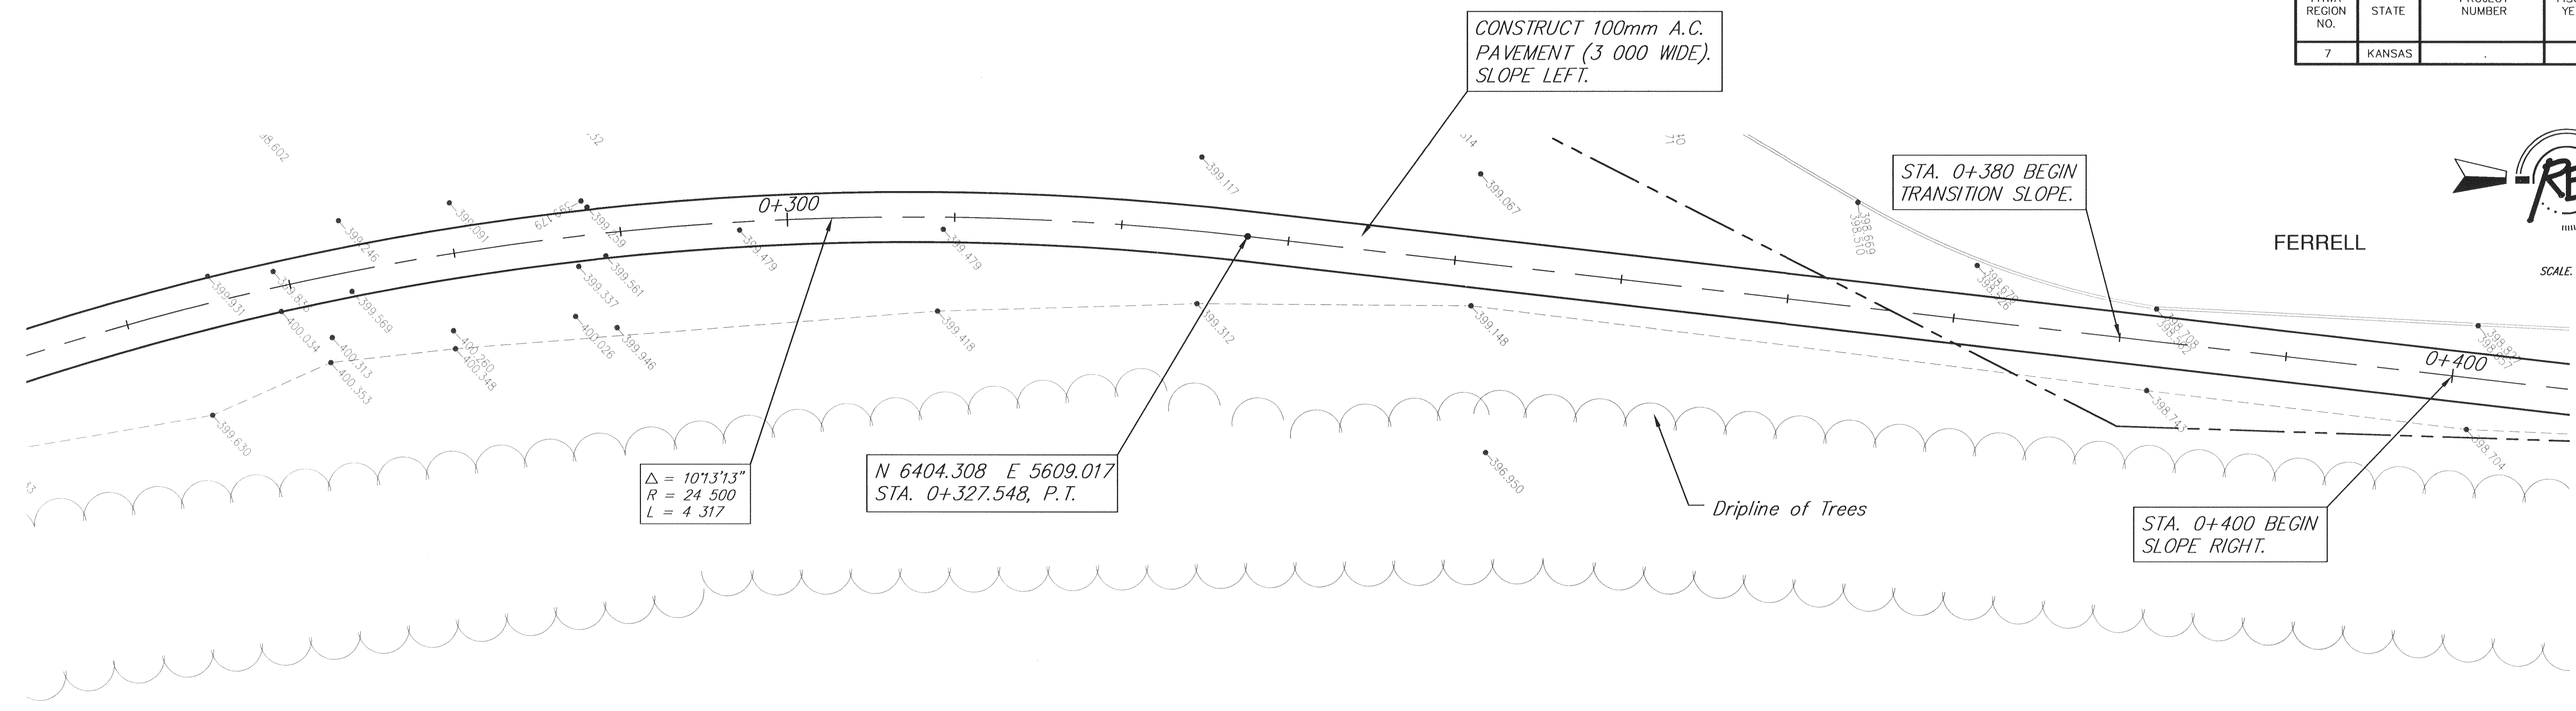

REVIEW	DATE	APR. 13, 2004
DRAWN	RA	
DESIGN	TDR	
PROJECT NUMBER	472-83436 (706537)	
DRAWING FILE	BASE [PATH03]	
PLAN AND PROFILE LITTLE ARKANSAS RIVER BICYCLE / PEDESTRIAN PATH		

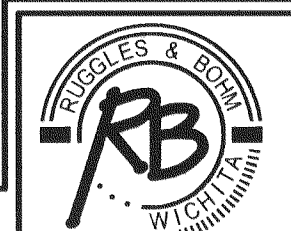

Ruggles & Bohm, P.A.
 Engineering, Surveying, Land Planning
 924 North Main (316) 264-8008
 Wichita, Kansas 67203 (316) 264-4621 fax
 www.rbkansas.com E-mail: info@rbkansas.com

RB JOB 20881
SHEET 5 OF 5