



NOTE: CONSTRUCT SCORED, COLORED
CONCRETE PAVEMENT FROM STA. 0+527.194
TO 0+560.720 (SEE PAUSE POINT "B" PLAN,
SHEET 56)

FHWA REGION NO.	STATE	PROJECT NUMBER	FISCAL YEAR	SHEET NUMBER	TOTAL SHEETS
7	KANSAS			6	

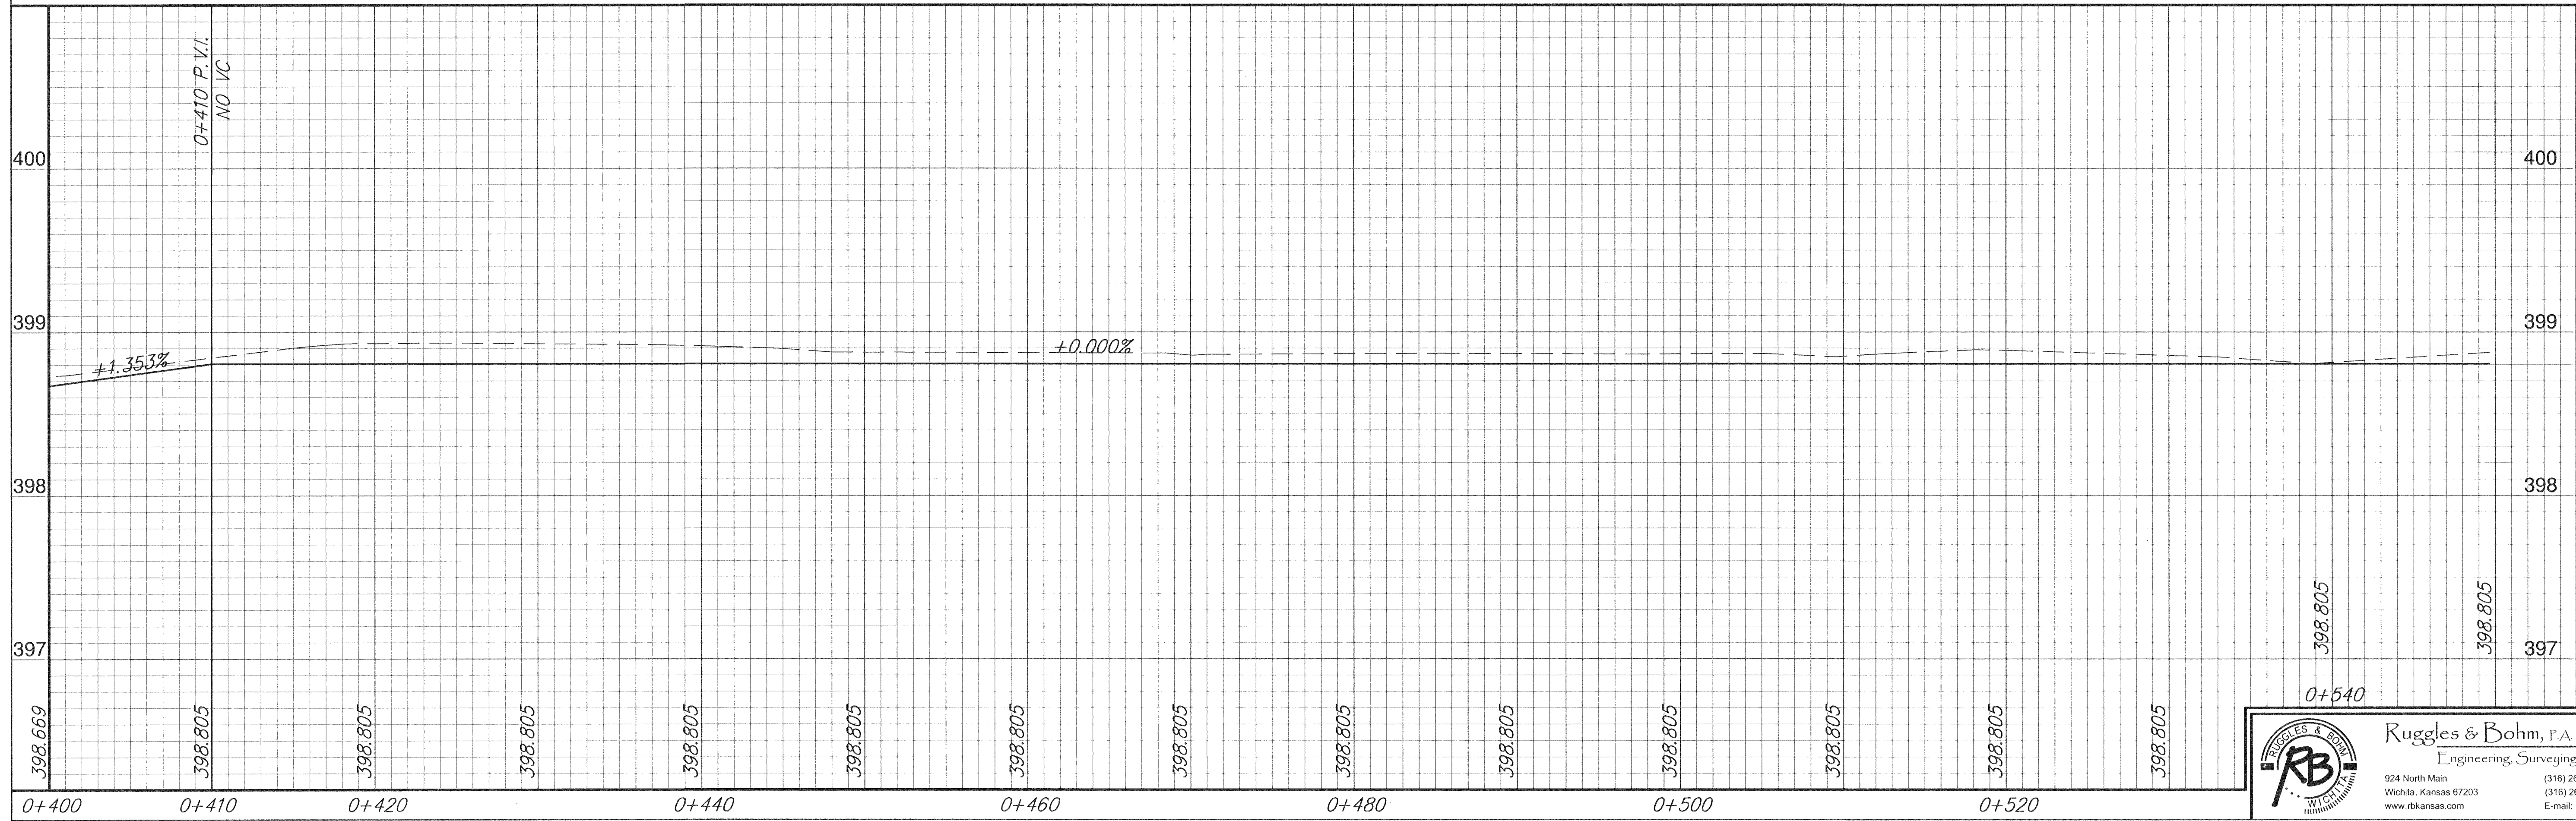

SCALE 1:200

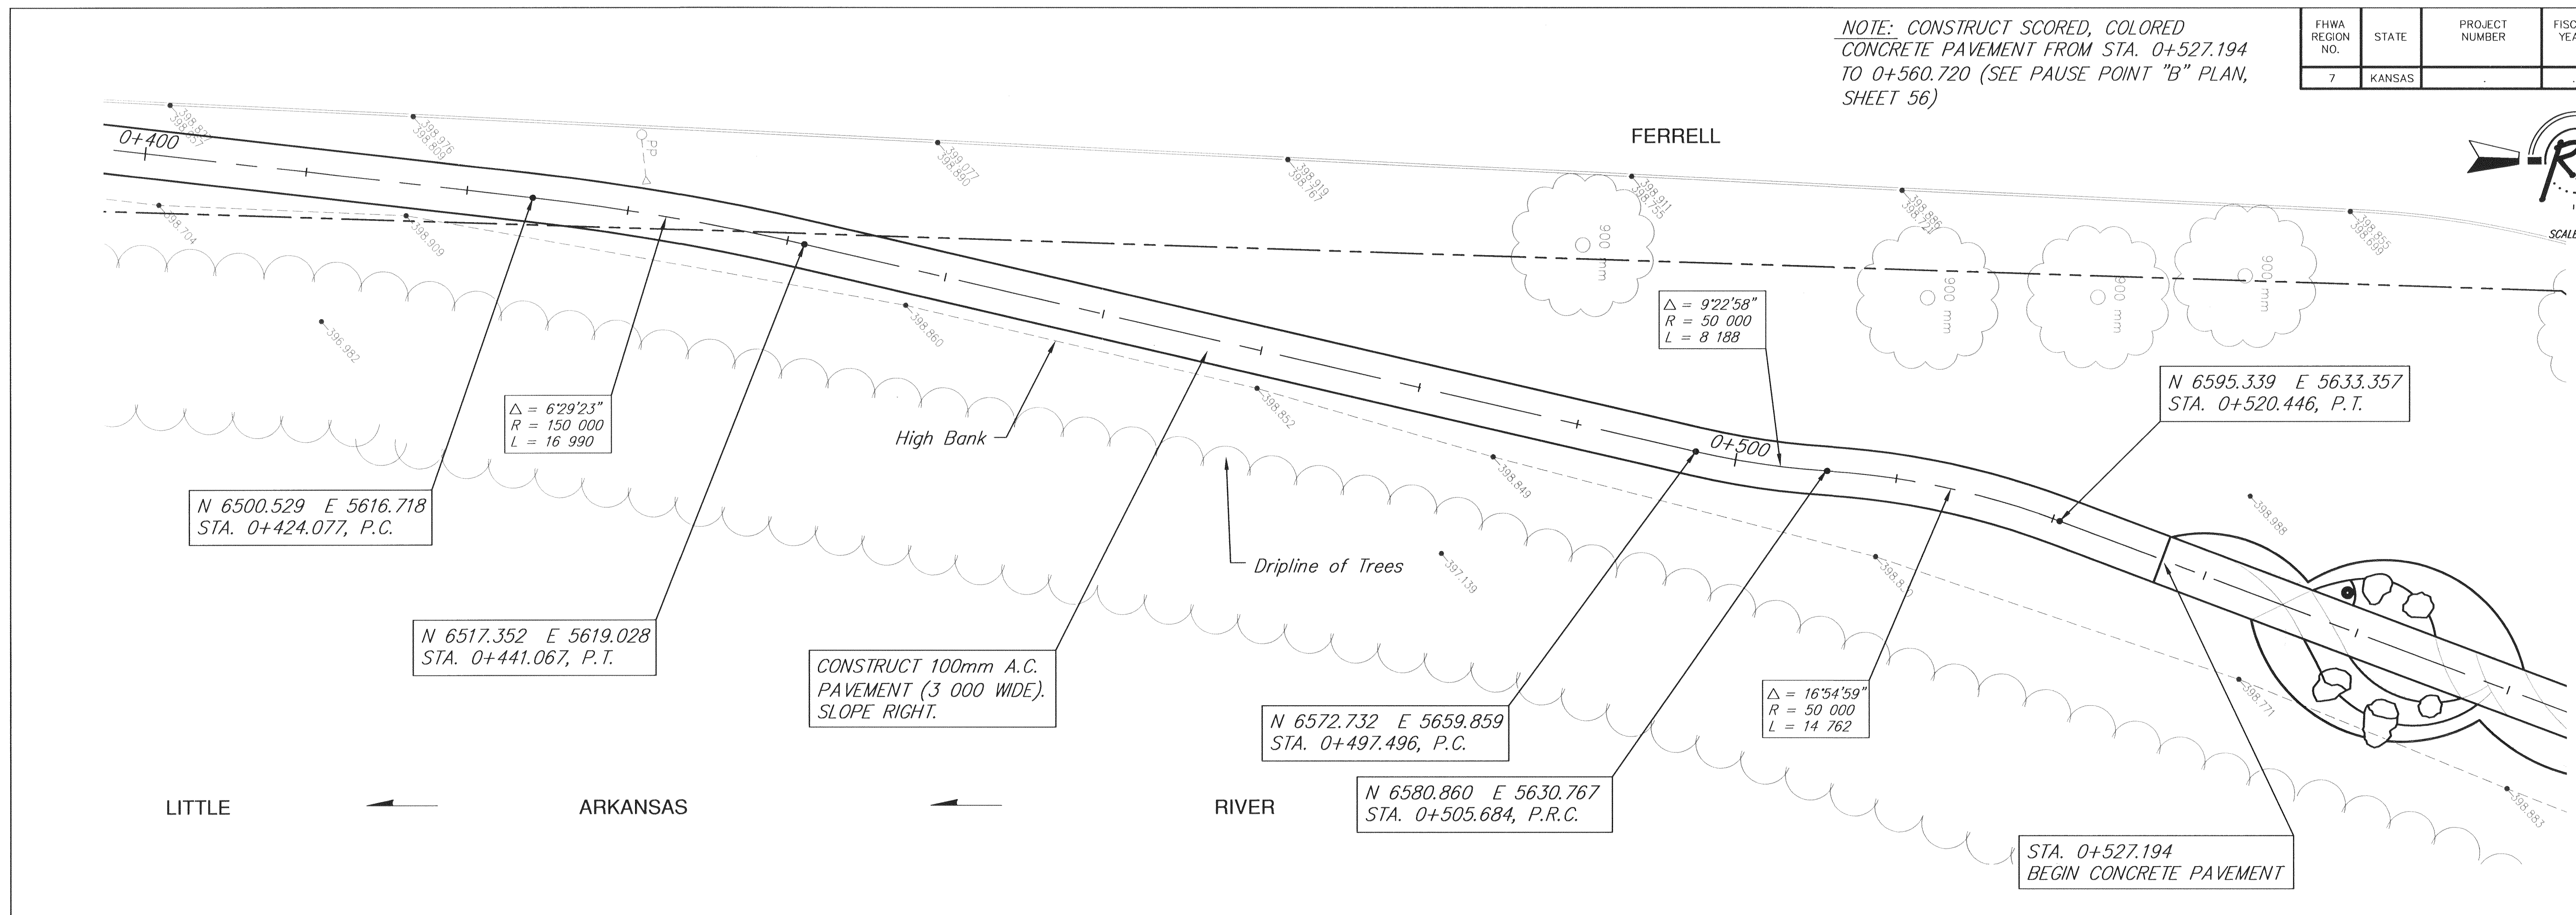

PROJECT NUMBER 472-83438 (706831)	DESIGN TOR UTILITY	DRAWN RA	REVIEW RA
DRAWING DATE BASE (P)1004	DATE APR 13, 2004		
PLAN AND PROFILE LITTLE ARKANSAS RIVER BICYCLE / PEDESTRIAN PATH			

Ruggles & Bohm, P.A.
Engineering, Surveying, Land Planning
924 North Main
Wichita, Kansas 67203
www.rtkansas.com
(316) 264-8908
(316) 264-4621 fax
E-mail: info@rtkansas.com

RB JOB
2088T
SHEET
63