
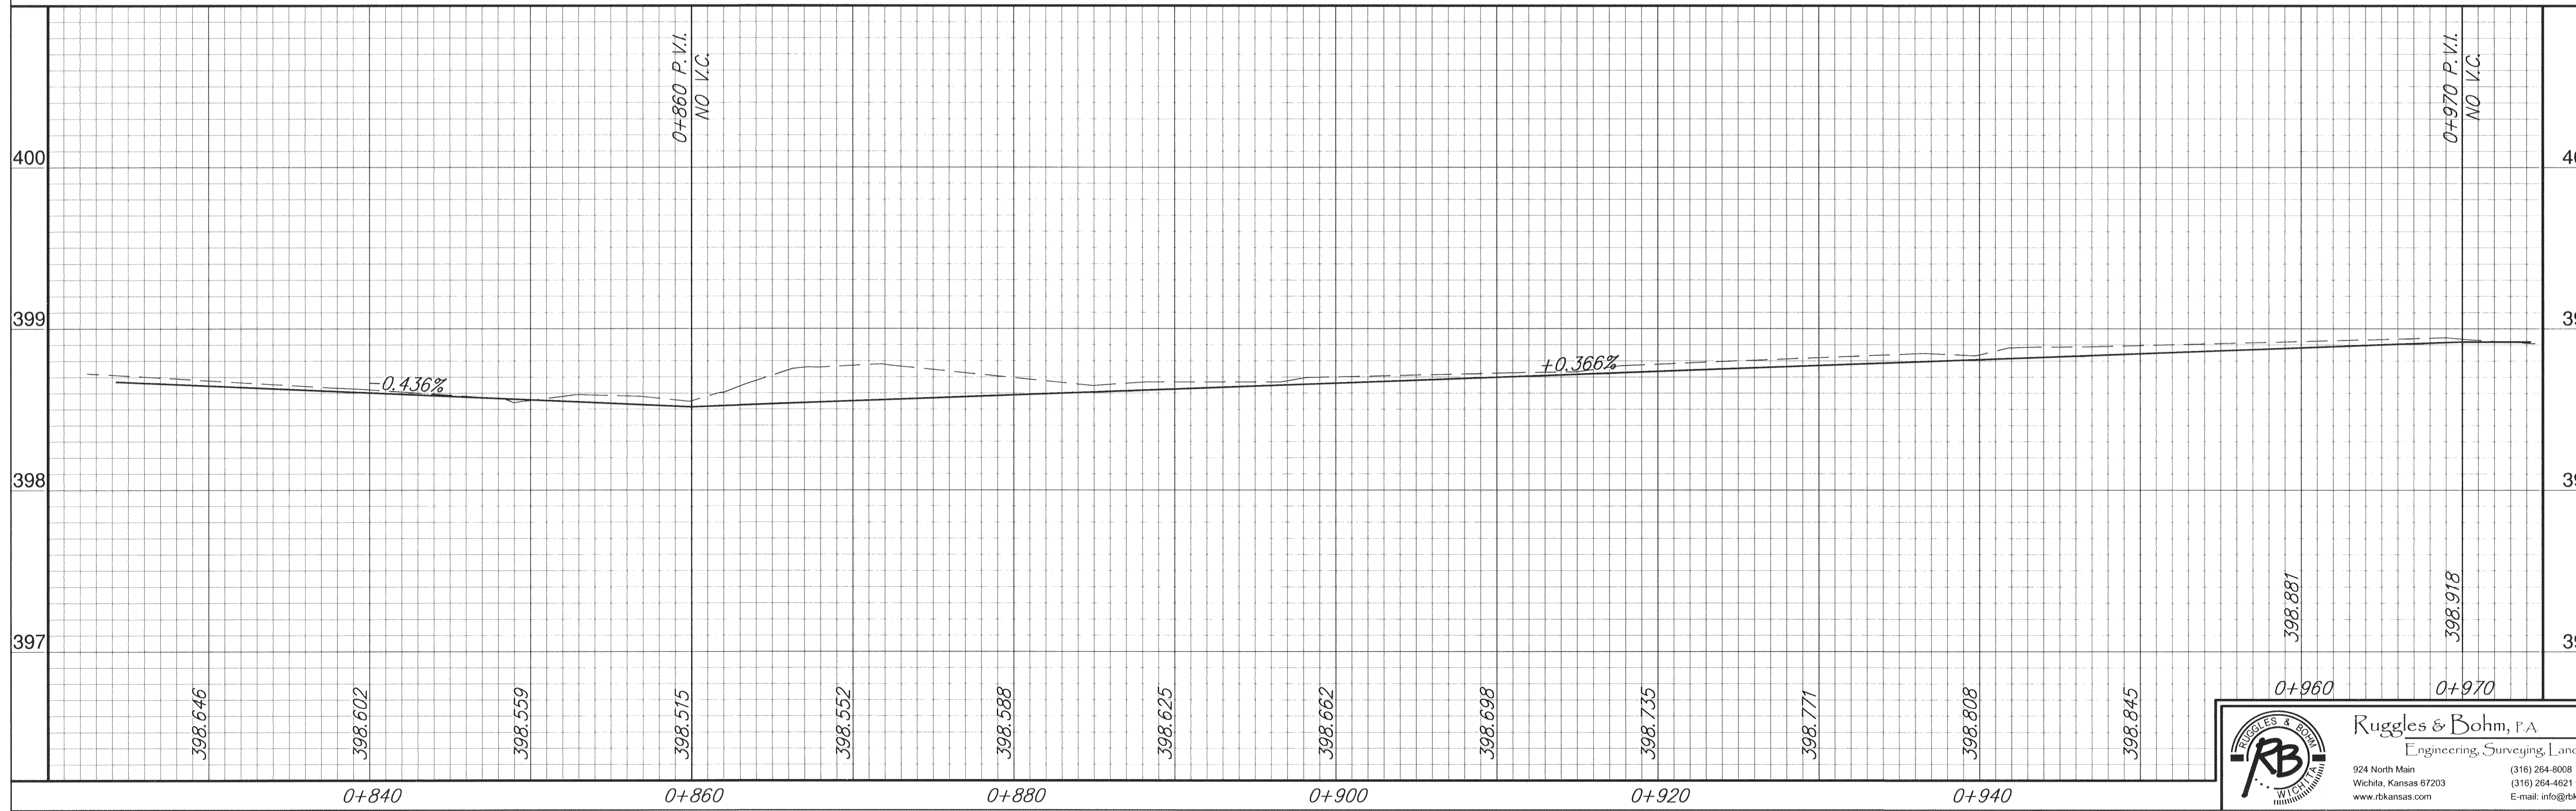


FHWA REGION NO.	STATE	PROJECT NUMBER	FISCAL YEAR	SHEET NUMBER	TOTAL SHEETS
7	KANSAS			9	

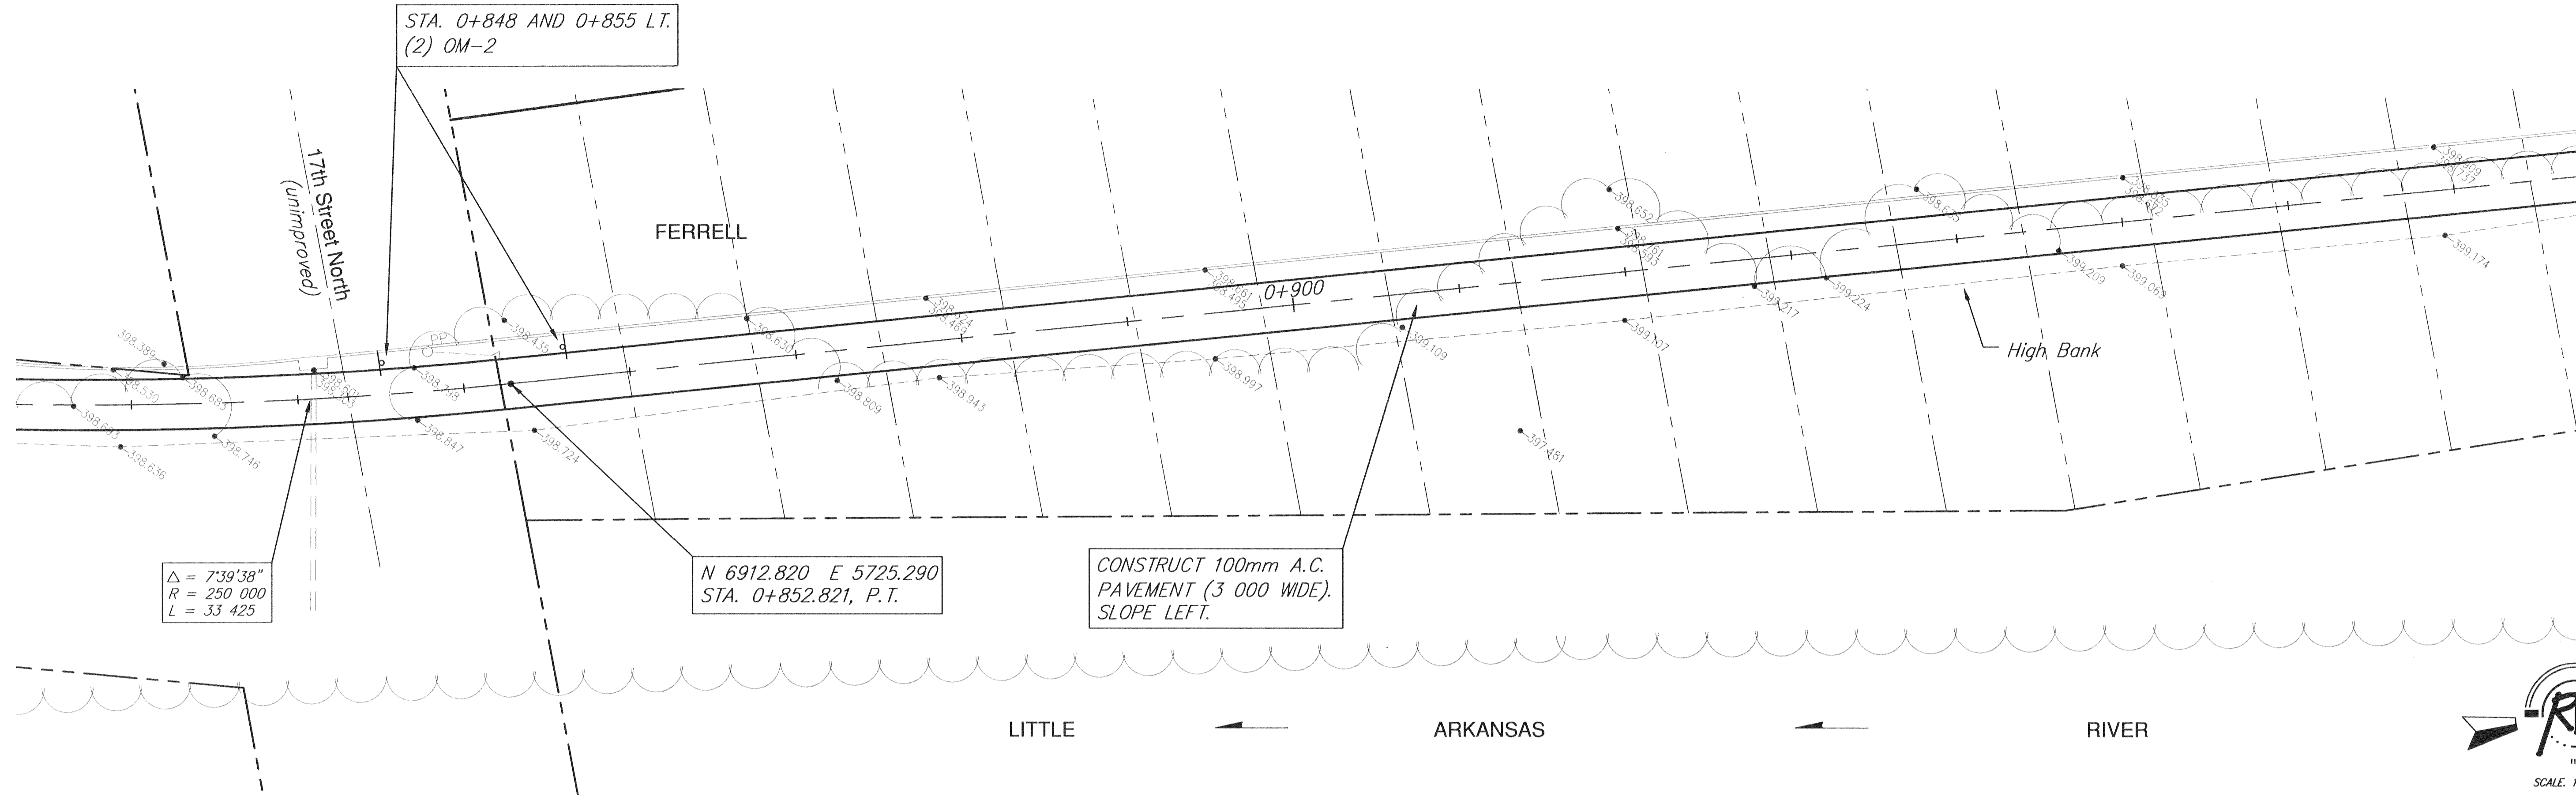

REVIEW	RA	DATE	Apr. 13, 2004
DESIGN	TCR	UTILITY	
PROJECT NUMBER	472-83438 (708831)		
DRAWING FILE	BASE (PAT07)		
PLAN AND PROFILE LITTLE ARKANSAS RIVER BICYCLE / PEDESTRIAN PATH			
397	398	399	400

Ruggles & Bohm, P.A.
 Engineering, Surveying, Land Planning
 924 North Main (316) 264-8008
 Wichita, Kansas 67203 (316) 264-4621 fax
 www.rbkansas.com E-mail: info@rbkansas.com

RB JOB
20881
SHEET
9
OF
63