

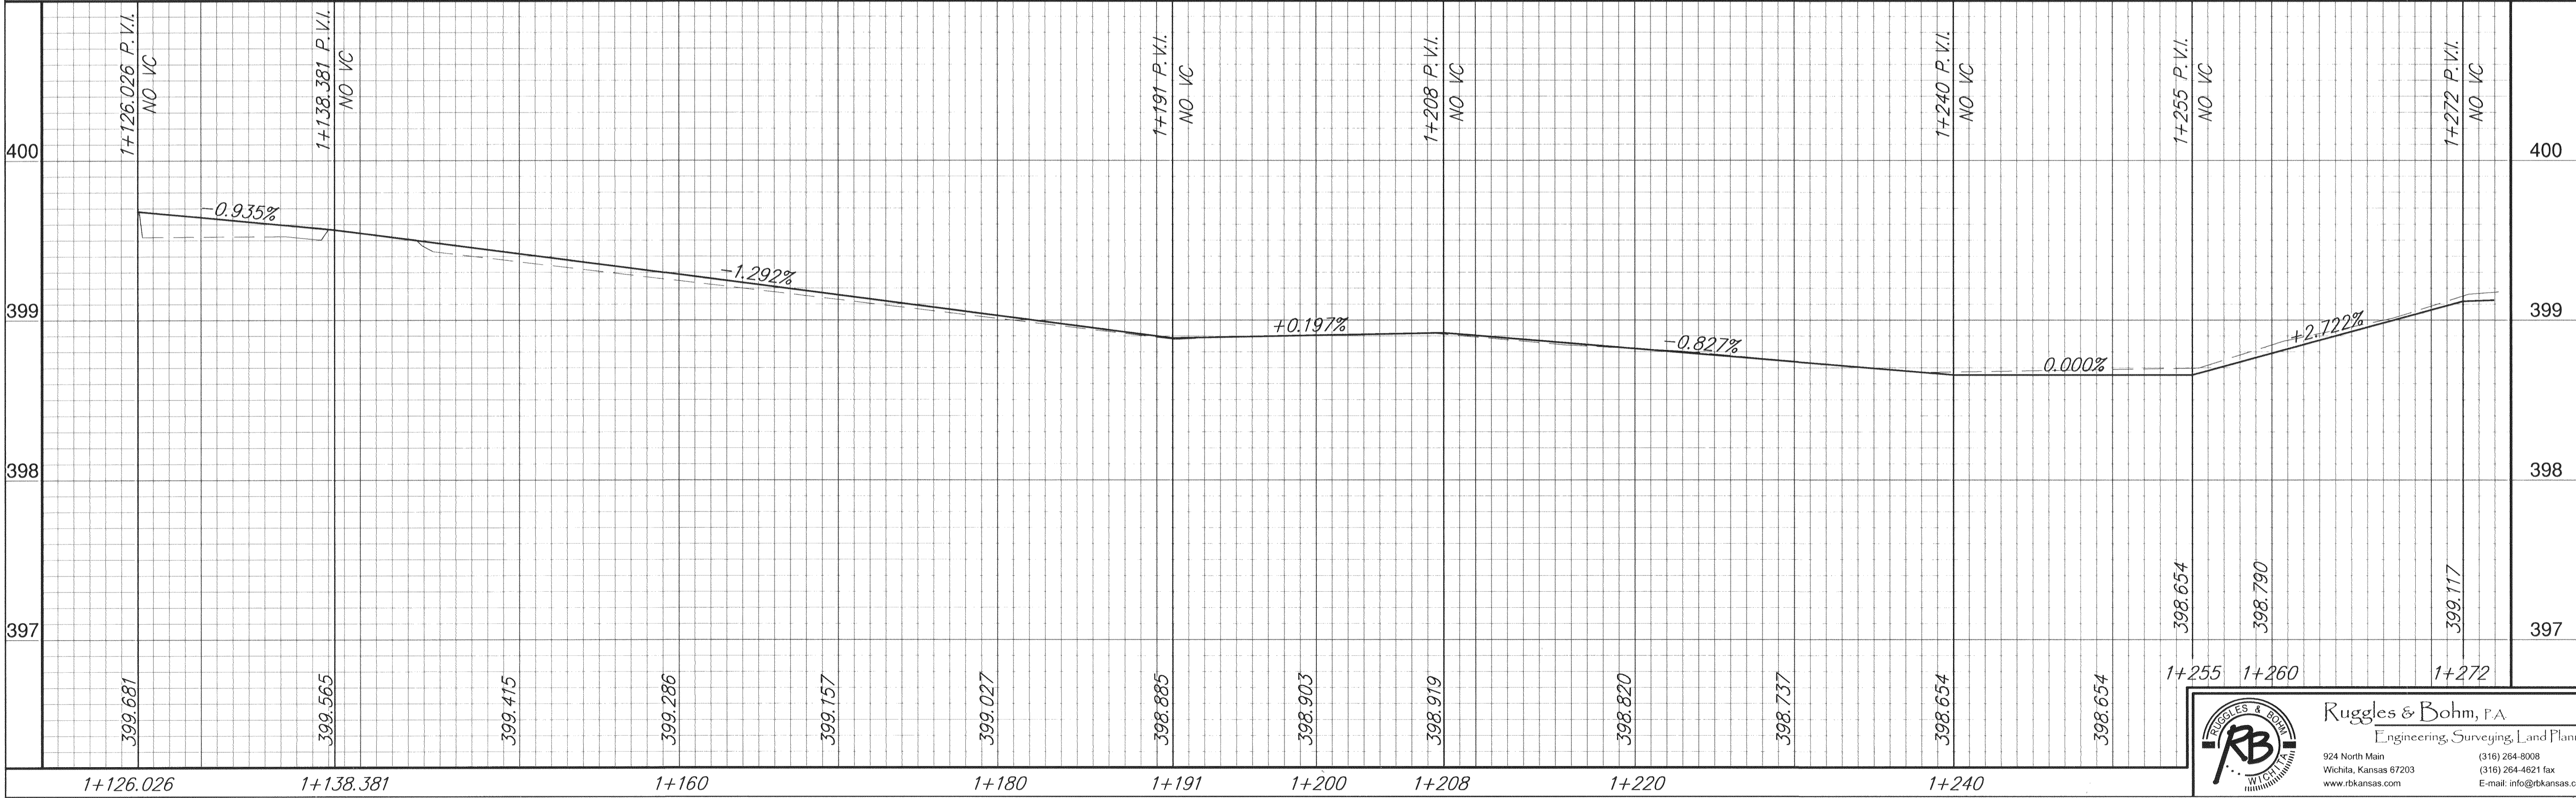


FHWA REGION NO.	STATE	PROJECT NUMBER	FISCAL YEAR	SHEET NUMBER	TOTAL SHEETS
7	KANSAS			11	

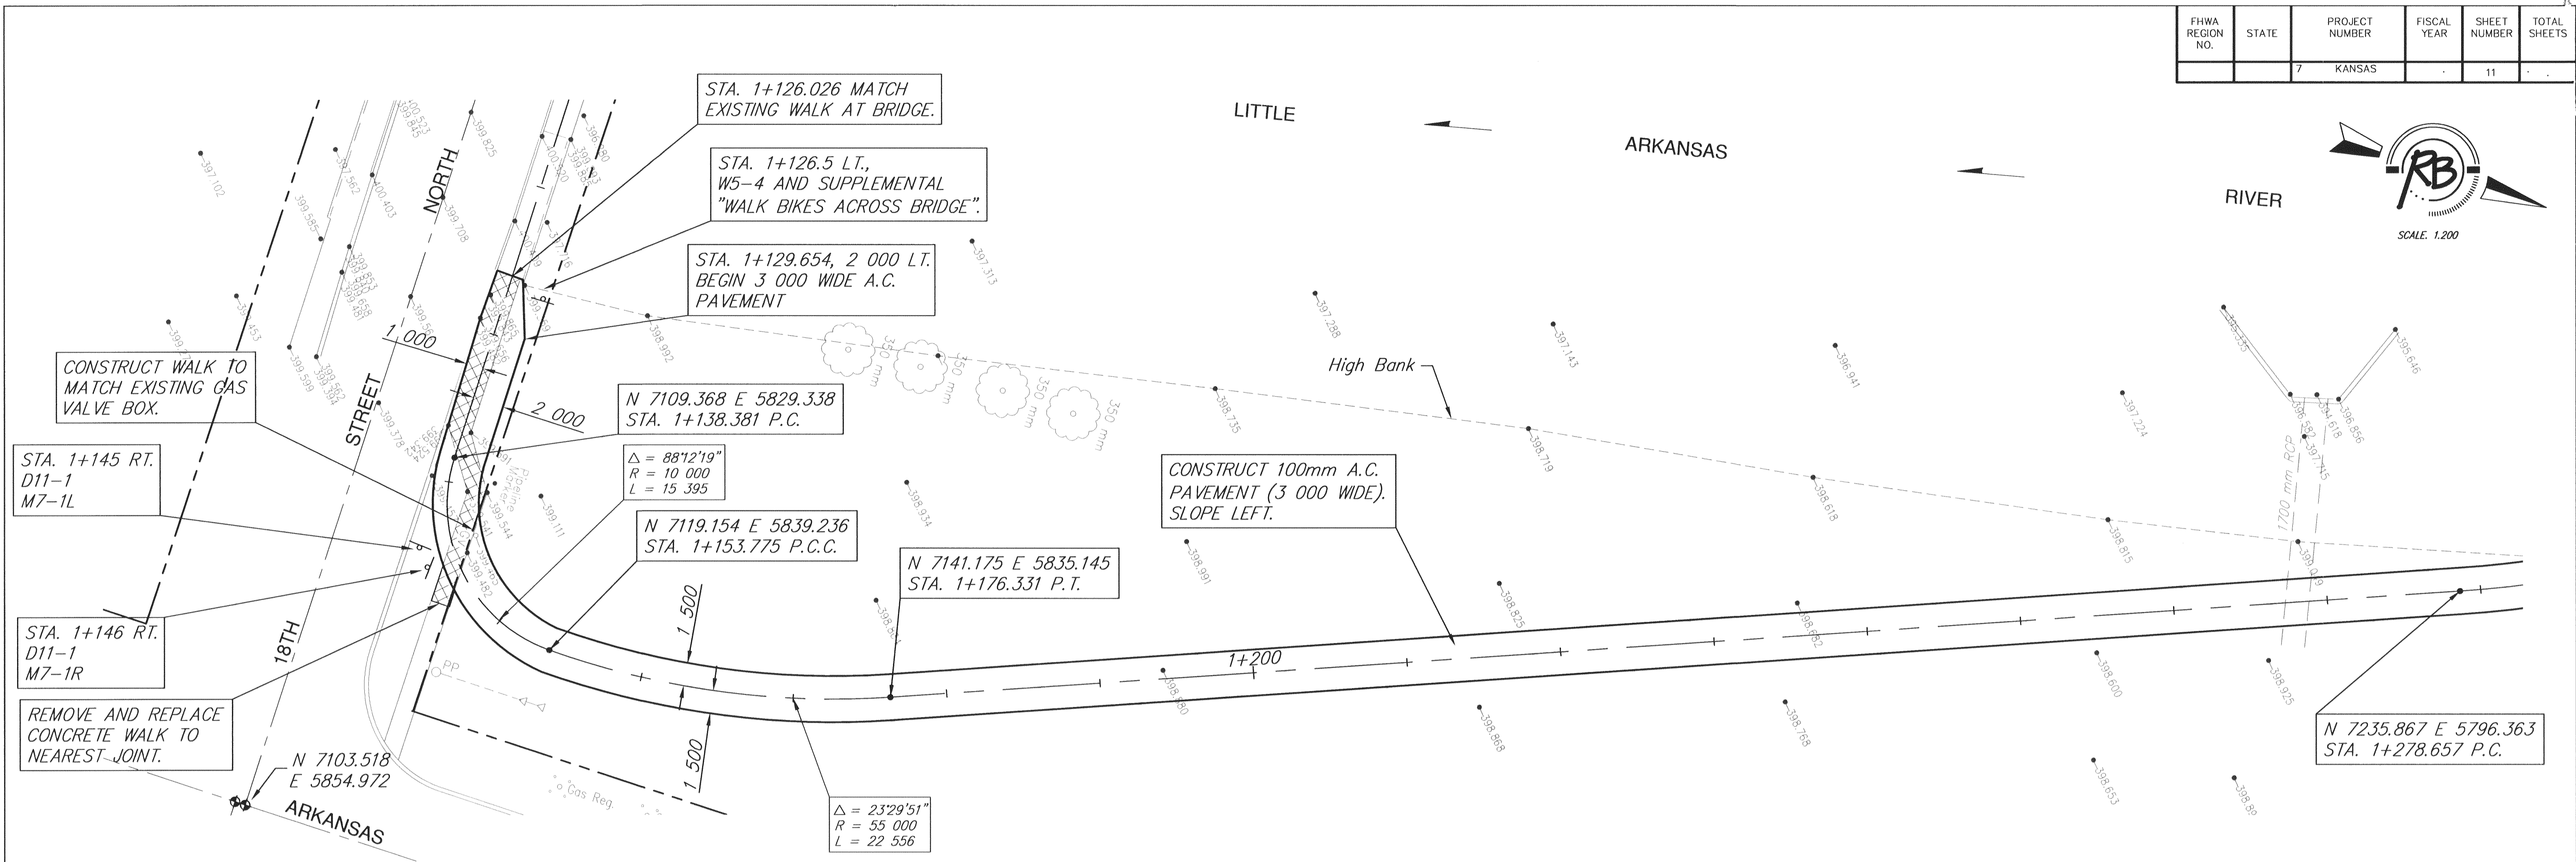

REVIEW	RA	DATE	REVISION
DESIGN	TJR	UTILITY	DATE
PROJECT NUMBER	472-83436 (706851)	DRAWING FILE	BASE [PATH09]
APR. 13, 2024			

PLAN AND PROFILE
LITTLE ARKANSAS RIVER
BICYCLE / PEDESTRIAN PATH

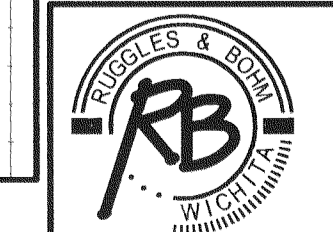

Ruggles & Bohm, P.A.
Engineering, Surveying, Land Planning
924 North Main
Wichita, Kansas 67203
www.rbkansas.com
(316) 264-8008
(316) 264-4621 fax
E-mail: info@rbkansas.com

RB JOB
2088T
SHEET
11
OF
63