
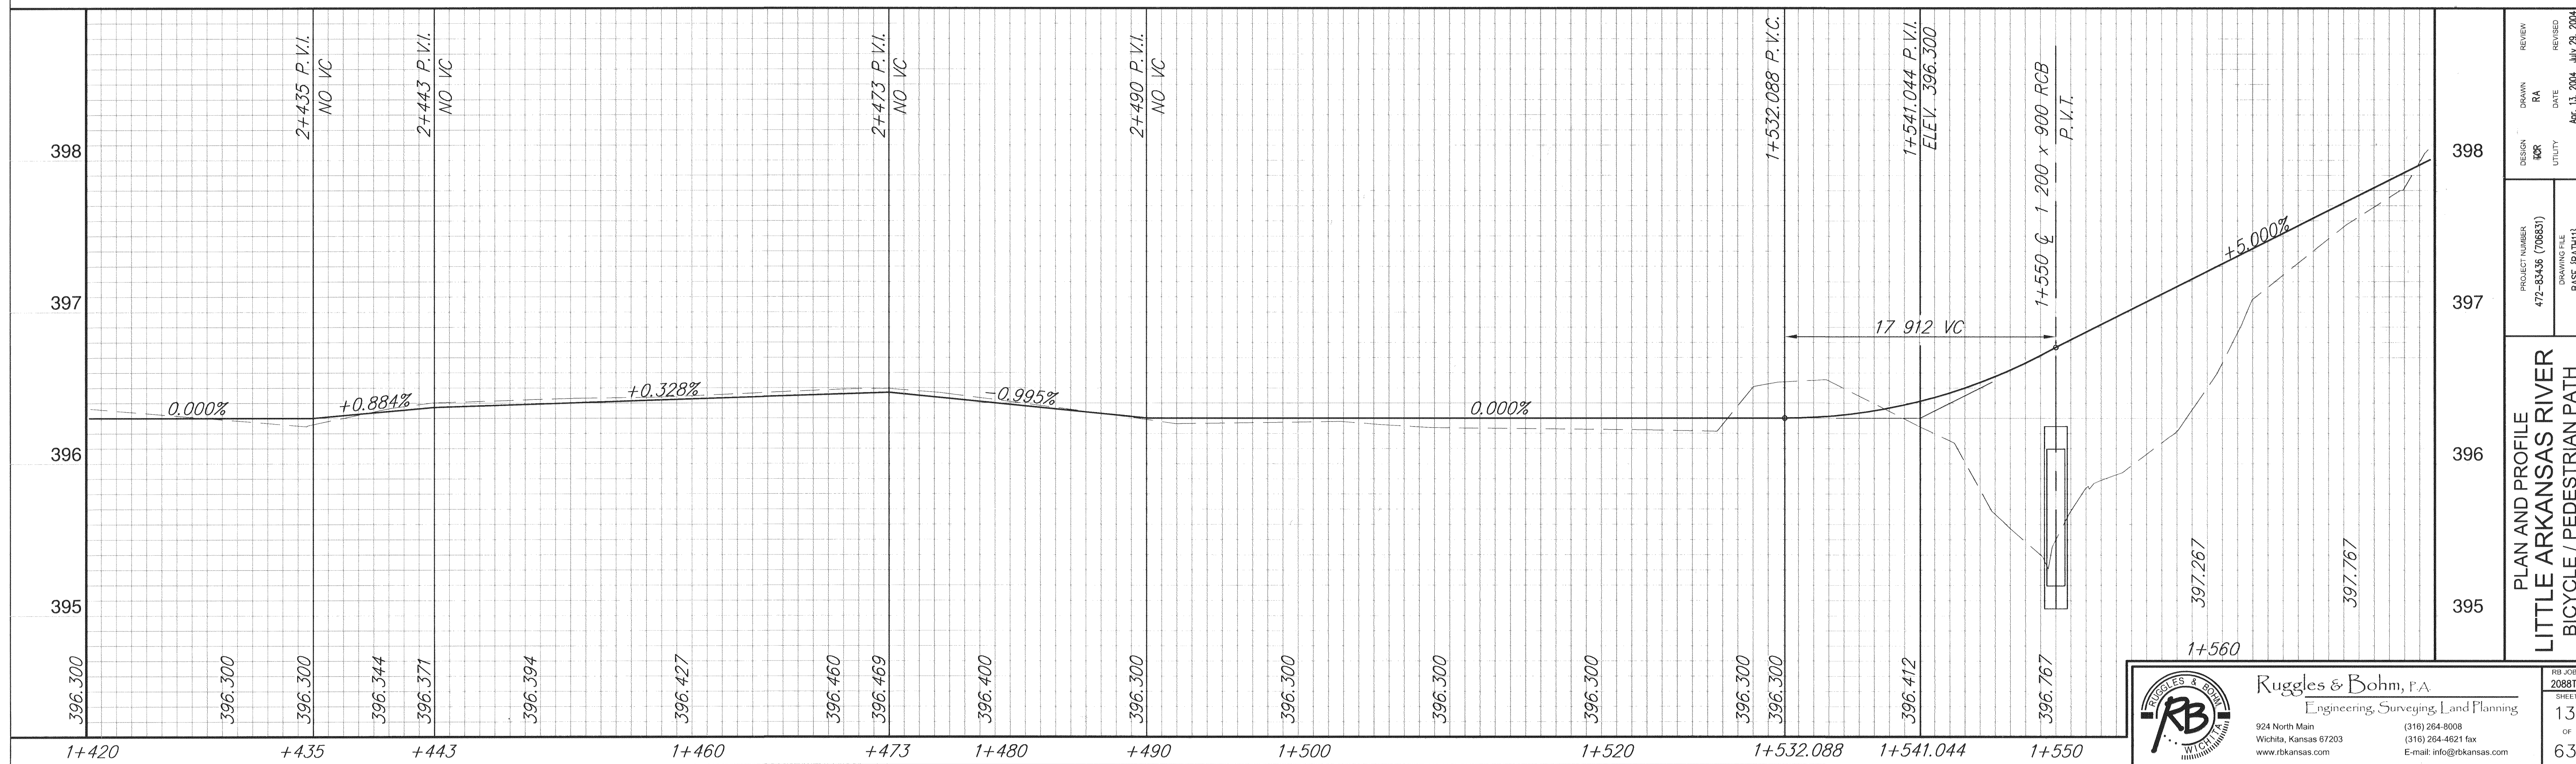
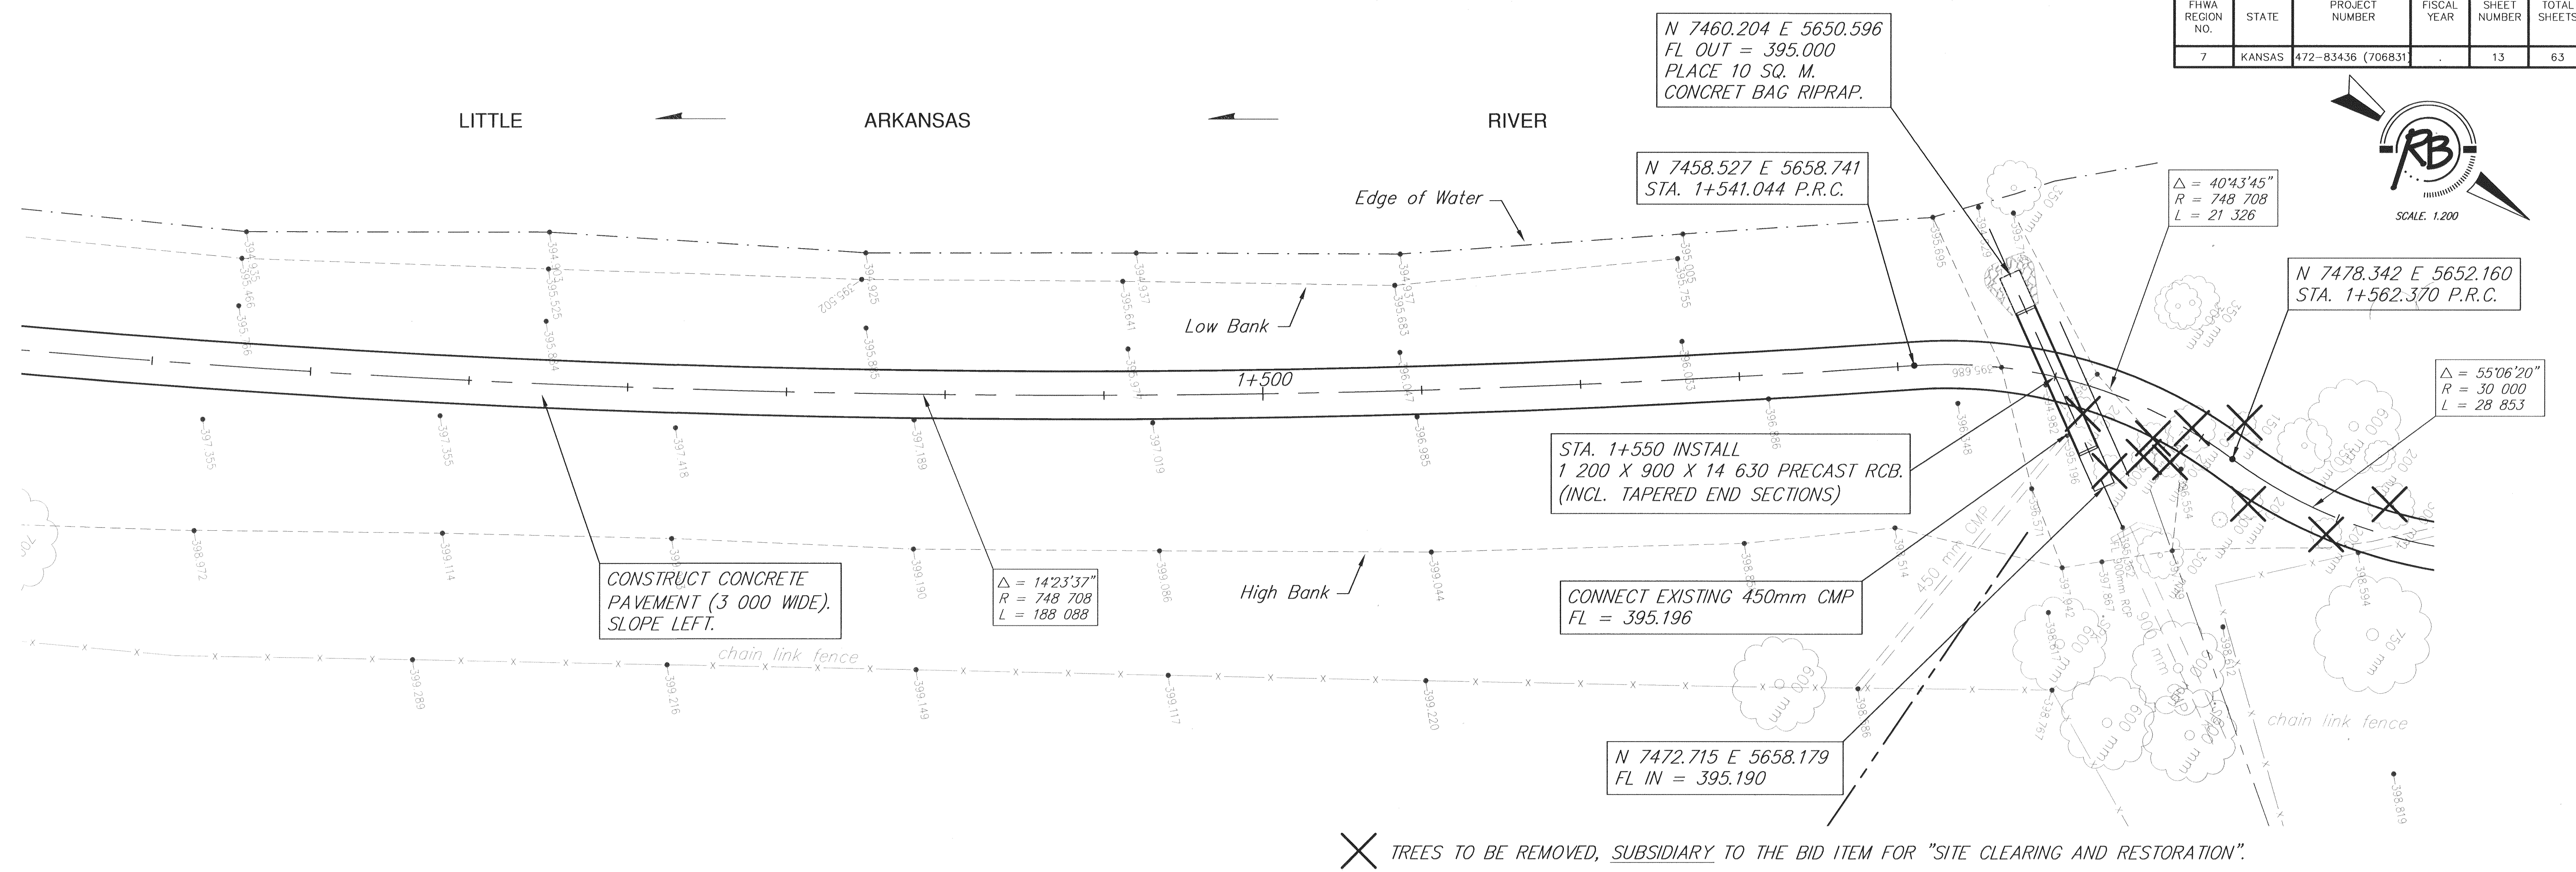


FHWA REGION NO.	STATE	PROJECT NUMBER	FISCAL YEAR	SHEET NUMBER	TOTAL SHEETS
7	KANSAS	472-83436 (706B31)		13	63

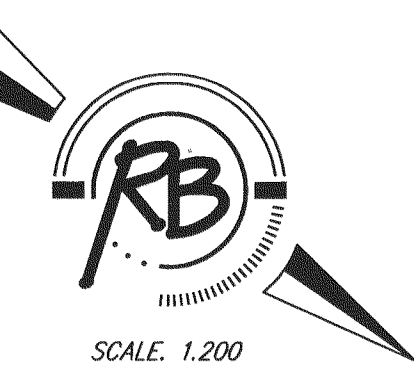

DESIGN	RA	REVIEW	DATE	REVISED
DCR	RA	RA	Apr. 13, 2004	July 29, 2004
PROJECT NUMBER	DRAWING FILE	BASE: [PATH]		
472-83436 (706B31)				
PLAN AND PROFILE LITTLE ARKANSAS RIVER BICYCLE / PEDESTRIAN PATH				
RB JOB	Ruggles & Bohm, P.A.			20881
SHEET	Engineering, Surveying, Land Planning			13
OF	924 North Main Wichita, Kansas 67203 www.rbkansas.com			63
	(316) 264-8008 (316) 264-4621 fax E-mail: info@rbkansas.com			