
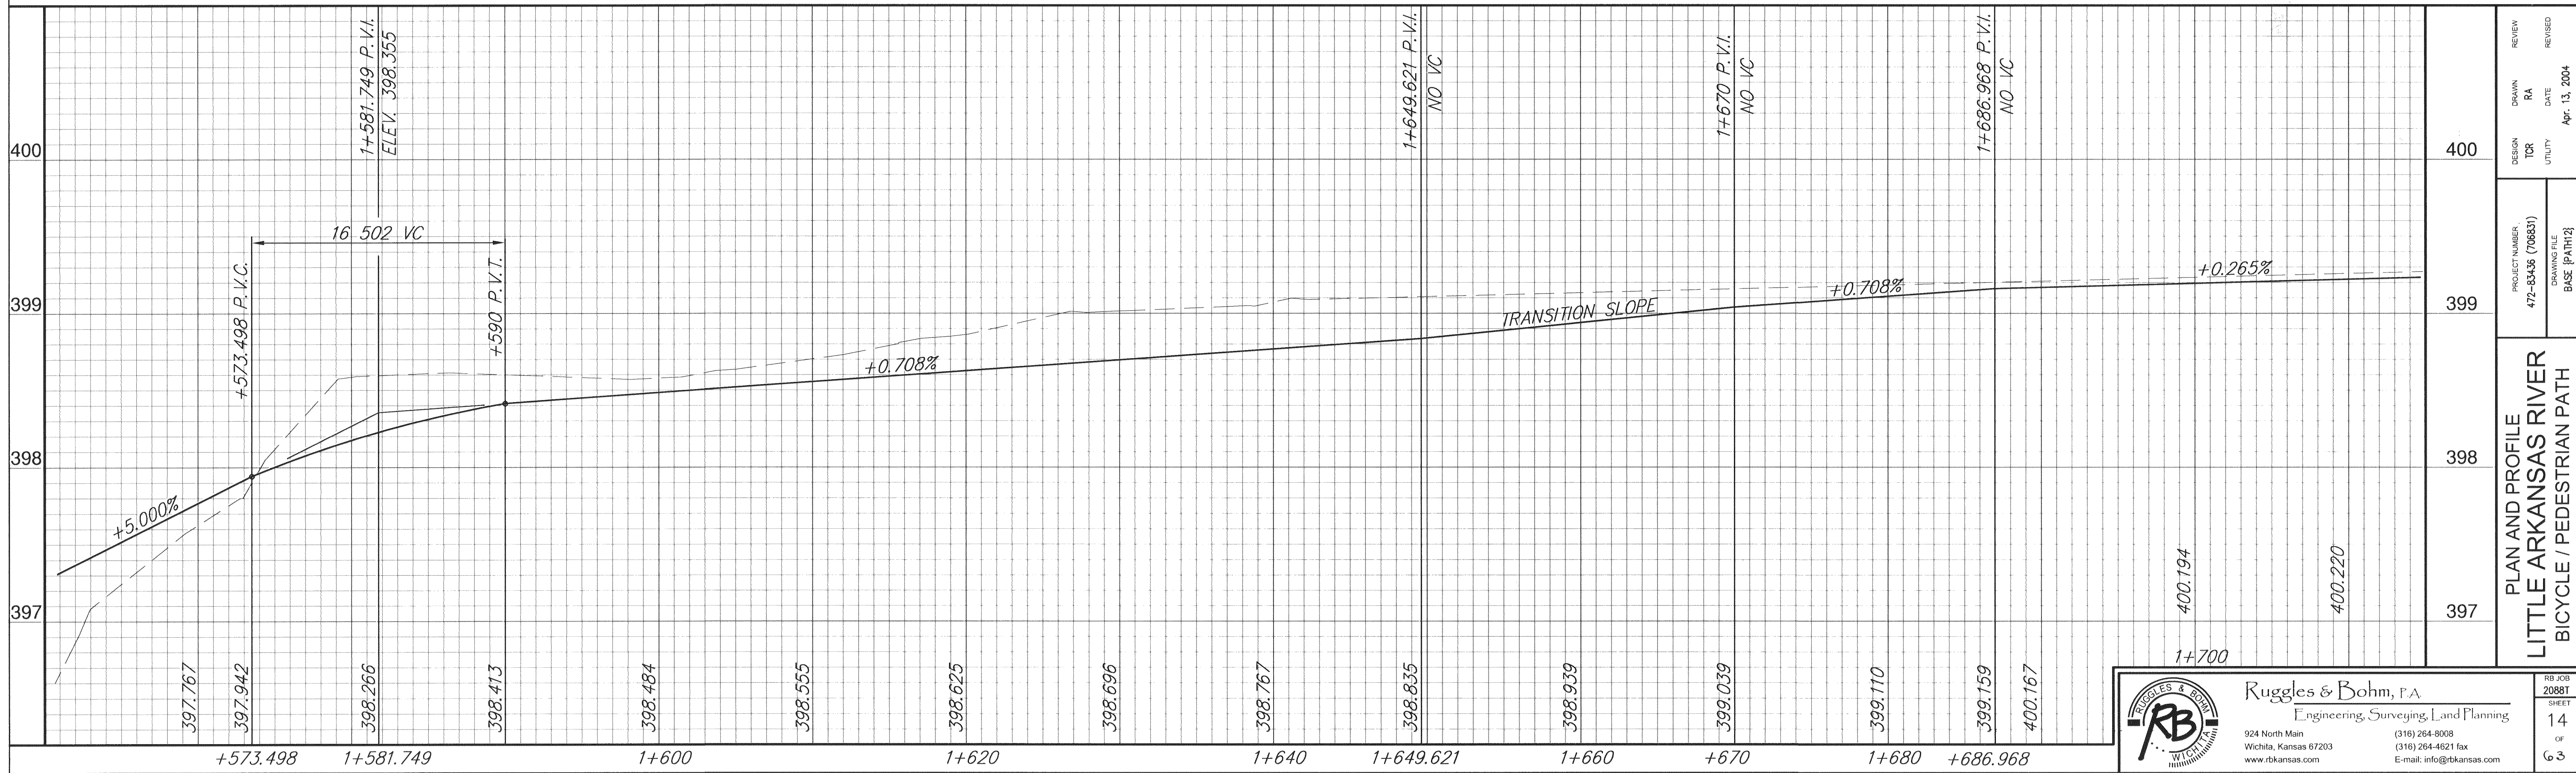
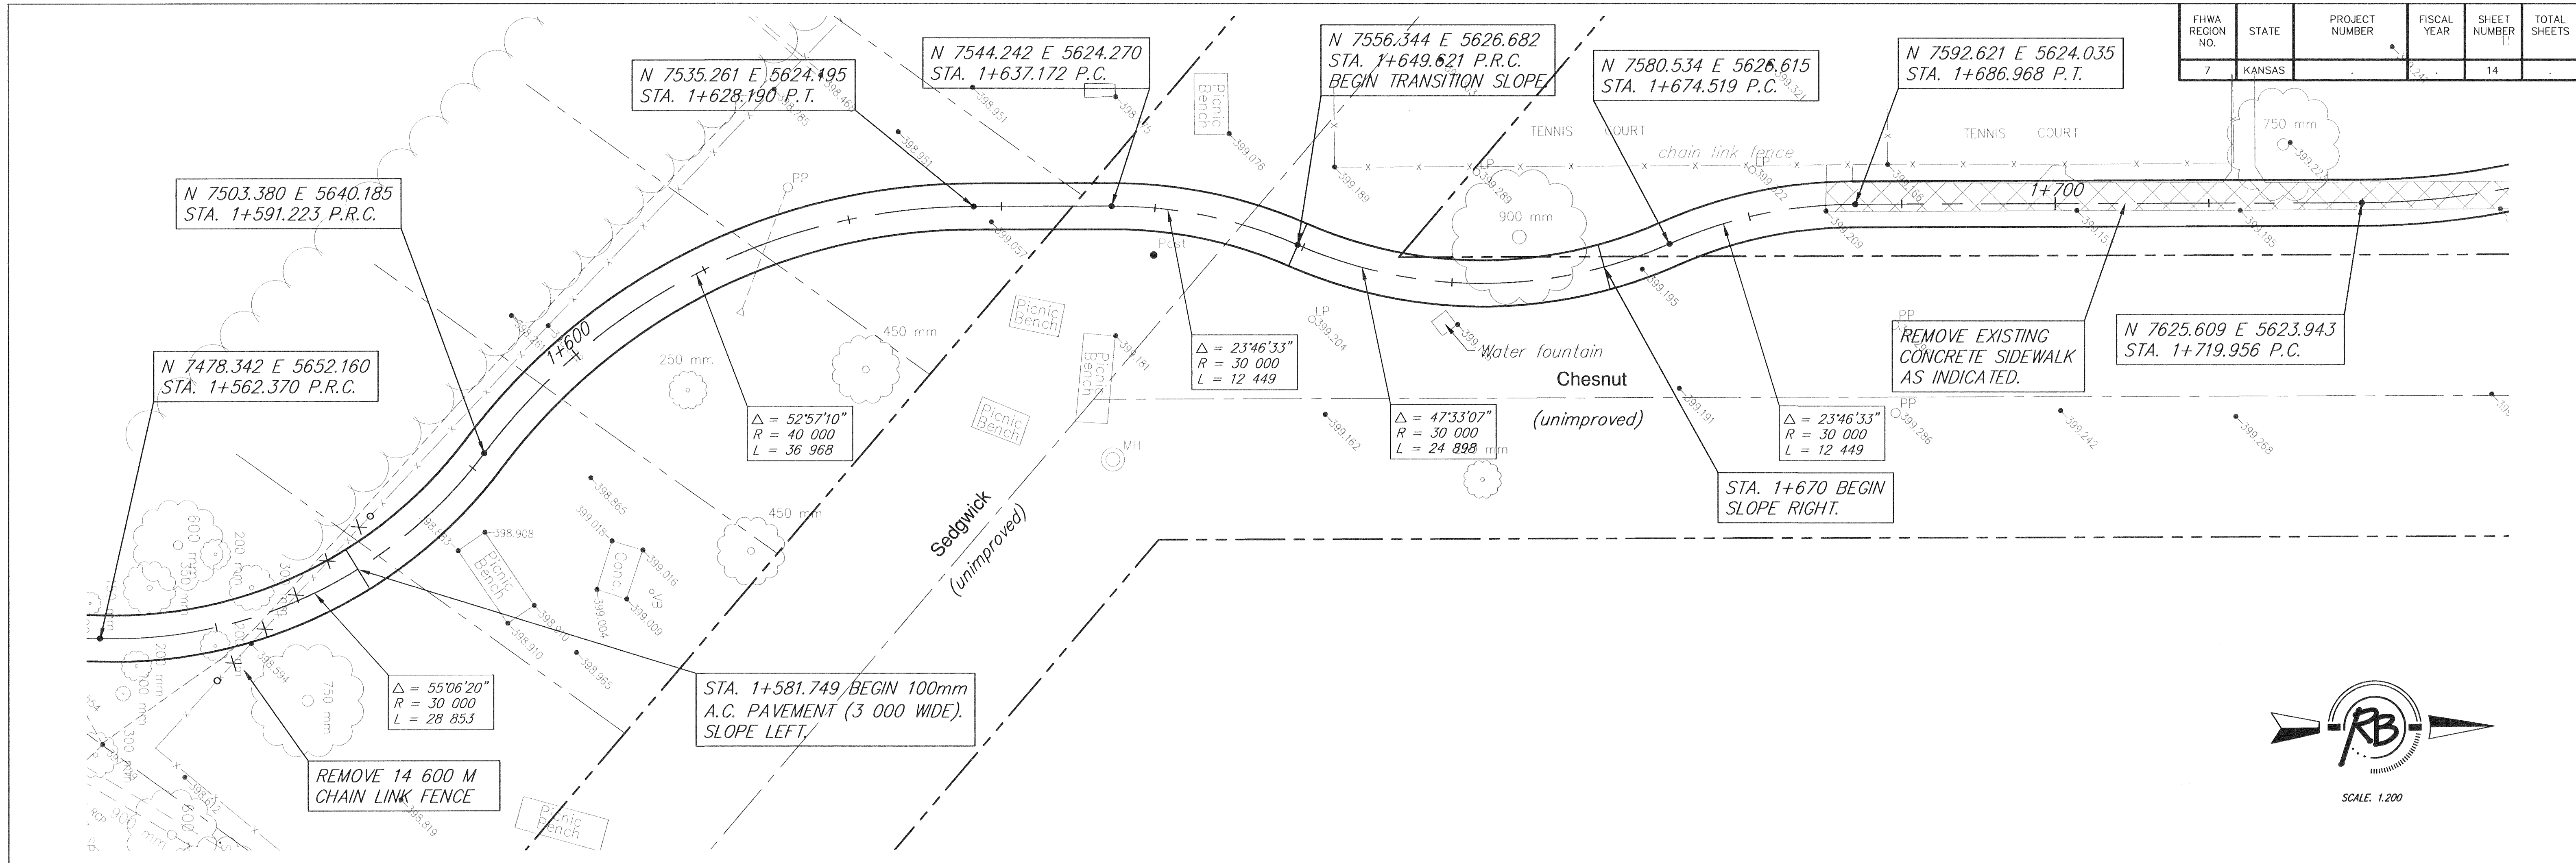


FHWA REGION NO.	STATE	PROJECT NUMBER	FISCAL YEAR	SHEET NUMBER	TOTAL SHEETS
7	KANSAS			14	

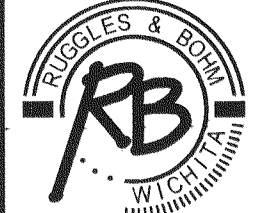

PLAN AND PROFILE
 LITTLE ARKANSAS RIVER
 BICYCLE / PEDESTRIAN PATH


Ruggles & Bohm, P.A.
 Engineering, Surveying, Land Planning
 924 North Main
 Wichita, Kansas 67203
 www.rbkansas.com
 (316) 264-8008
 (316) 264-4621 fax
 E-mail: info@rbkansas.com

RB JOB
 2088T
 SHEET
 14
 OF
 63

DESIGN: TCX
 DRAWN: RA
 REVIEW: [blank]
 UTILITY: [blank]
 DATE: Apr. 13, 2004
 REVISION: [blank]

PROJECT NUMBER:
 472-83436 (708831)
 DRAWING FILE:
 BOSE_PAT12J