
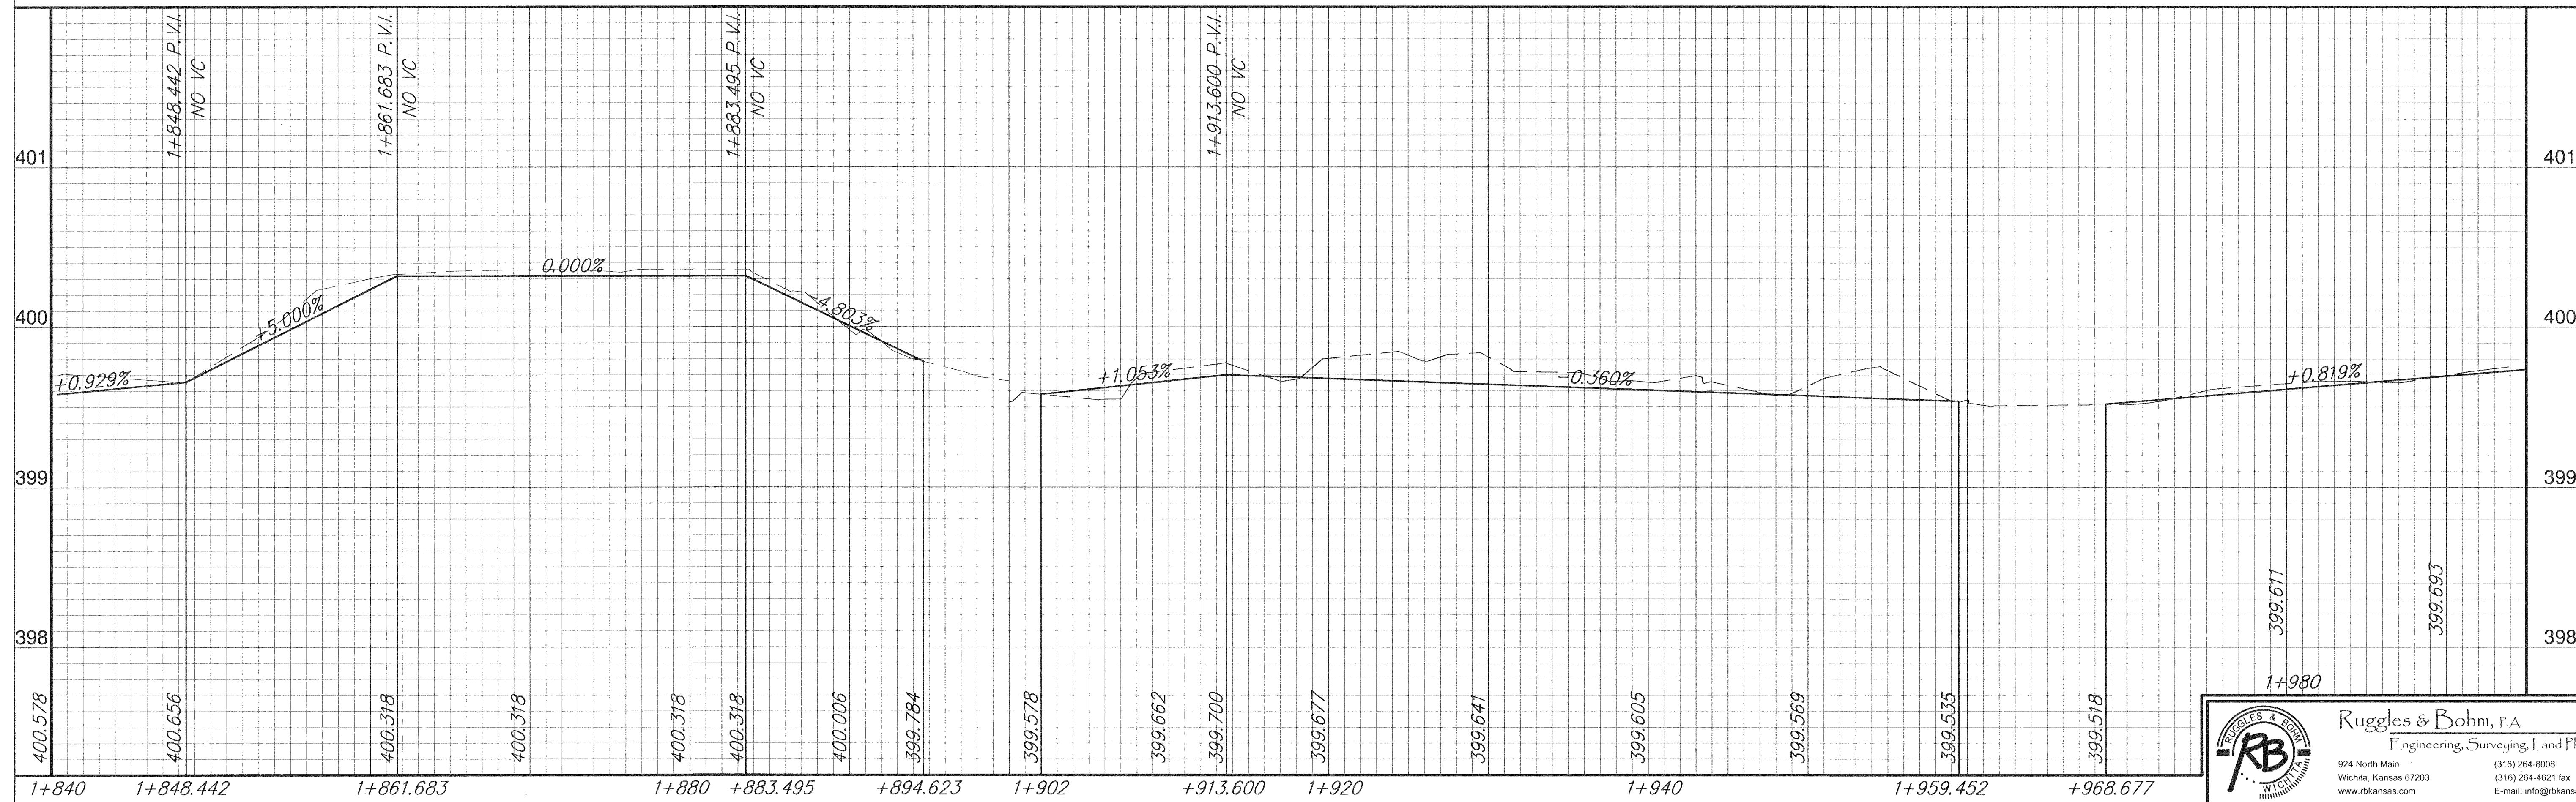
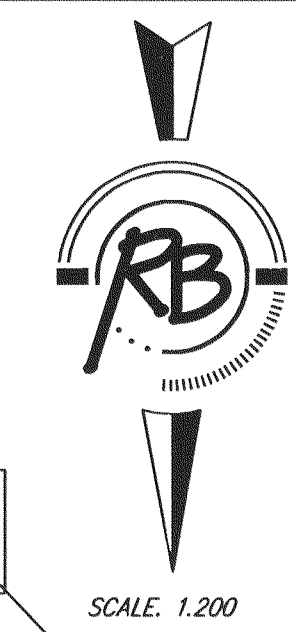


FHWA REGION NO.	STATE	PROJECT NUMBER	FISCAL YEAR	SHEET NUMBER	TOTAL SHEETS
7	KANSAS			16	

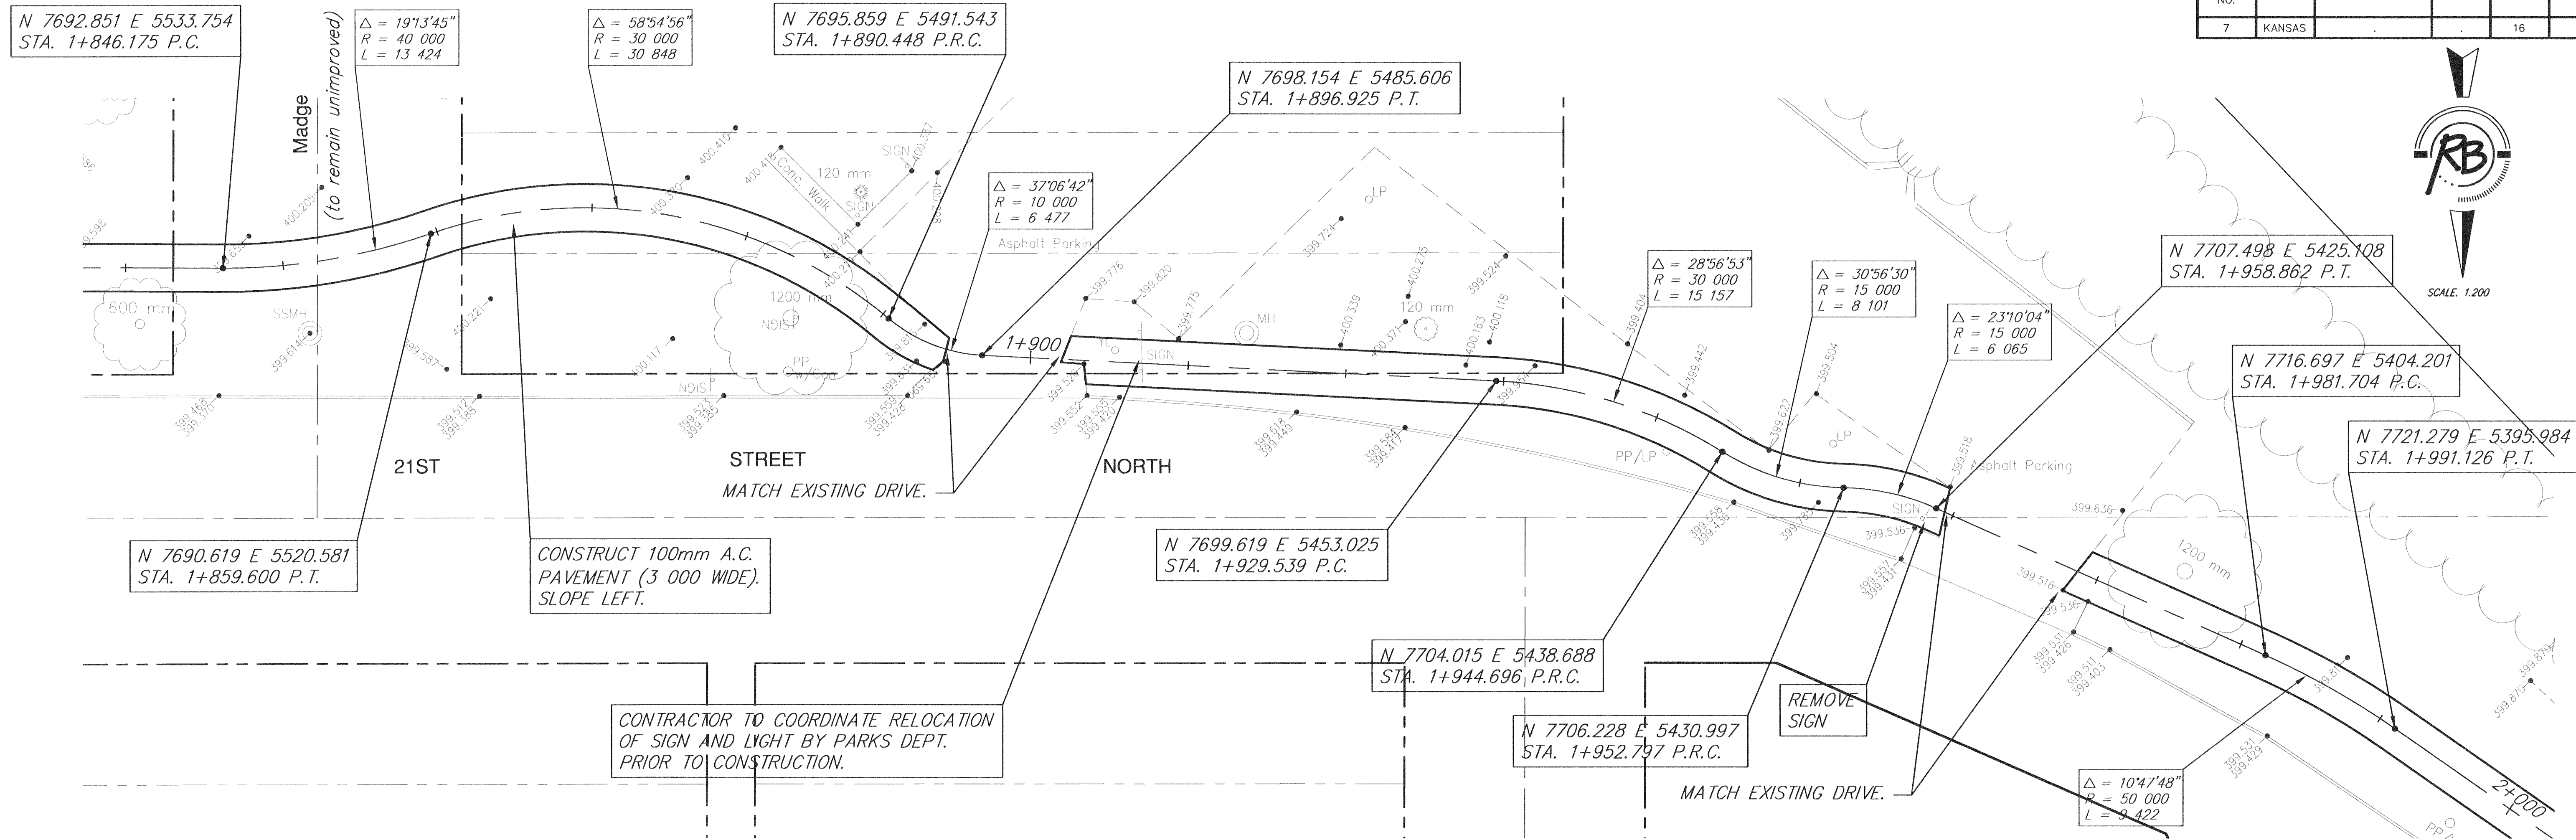

REVISION	DATE	BY	REVISION
REVIEW	APR 13, 2004	RA	
DESIGN		TJR	
UTILITY			

PROJECT NUMBER: 472-83438 (706831)  
DRAWING FILE: BASE [PATH]4

PLAN AND PROFILE  
LITTLE ARKANSAS RIVER  
BICYCLE / PEDESTRIAN PATH

**Ruggles & Bohm, P.A.**  
Engineering, Surveying, Land Planning  
924 North Main  
Wichita, Kansas 67203  
www.rbkansas.com  
(316) 264-8008  
(316) 264-4621 fax  
E-mail: info@rbkansas.com

RB JOB SHEET: 20881  
SHEET: 16 OF 63