
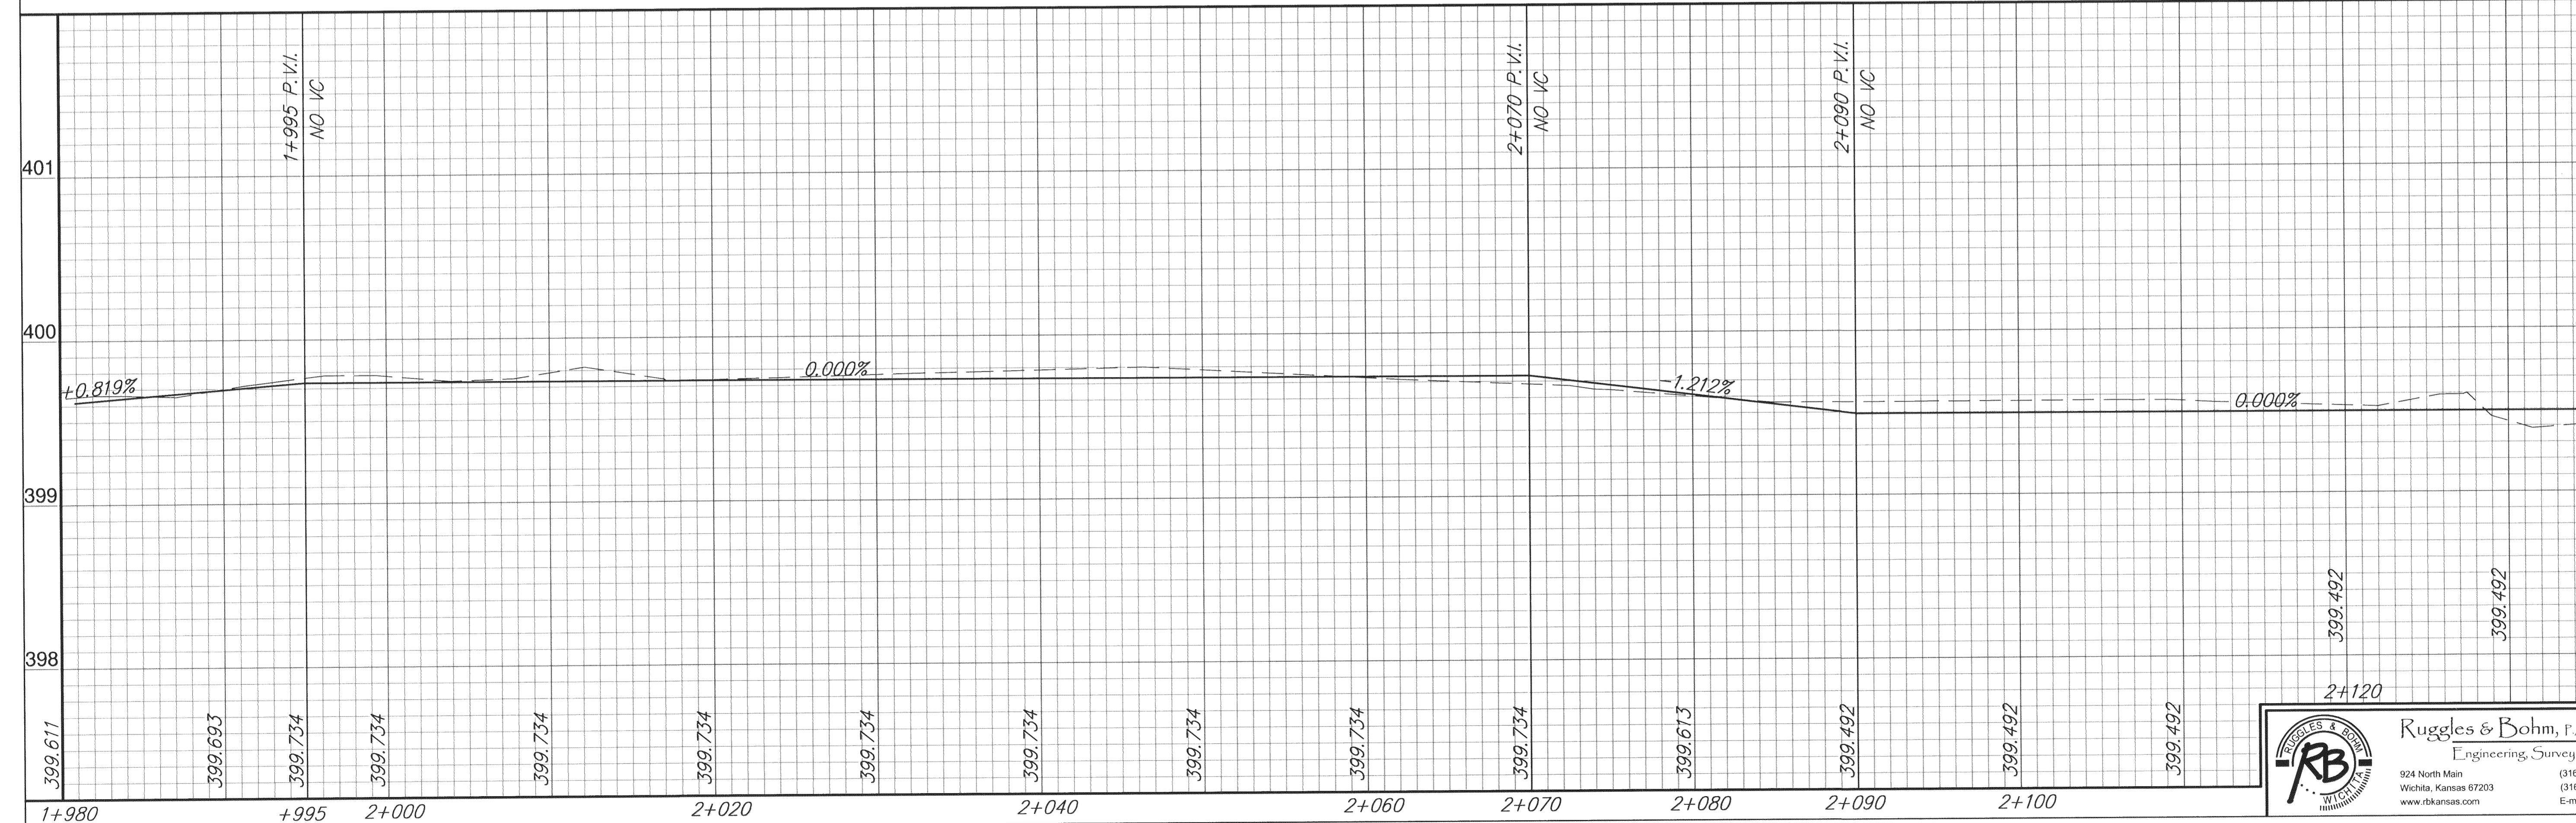


FHWA REGION NO.	STATE	PROJECT NUMBER	FISCAL YEAR	SHEET NUMBER	TOTAL SHEETS
7	KANSAS			17	

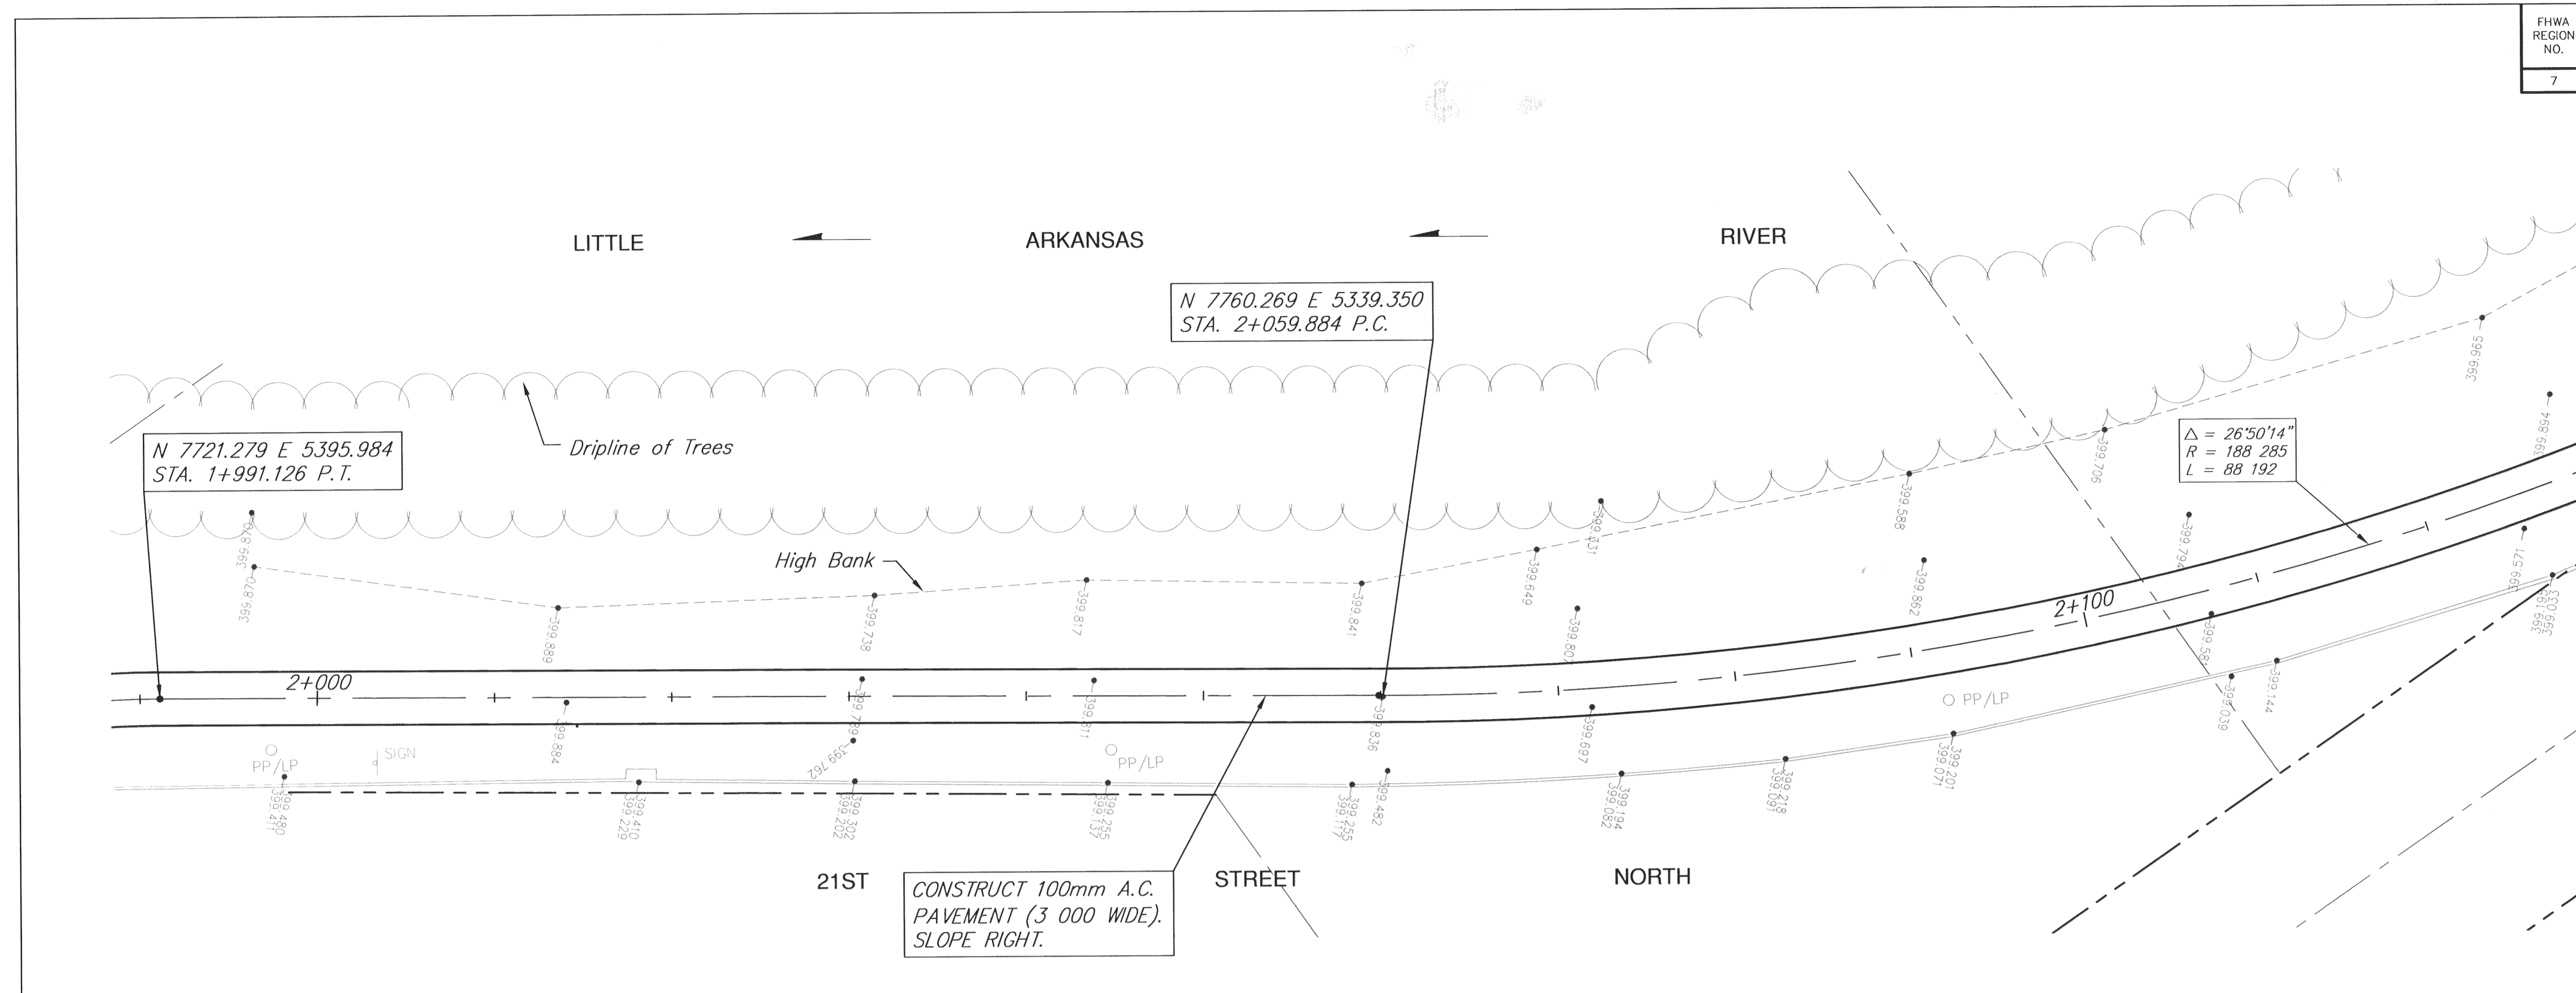

401	REVIEW	DATE	APR 13, 2004
401	DESIGN	RA	
400	TCR	UTILITY	
400	PROJECT NUMBER	472-83436 (706831)	
399	DRAWING FILE	BASE (PATH14)	
398	PLAN AND PROFILE LITTLE ARKANSAS RIVER BICYCLE / PEDESTRIAN PATH		

Ruggles & Bohm, P.A.
 Engineering, Surveying, Land and Planning
 924 North Main
 Wichita, Kansas 67203
 www.rtkansas.com
 (316) 264-8008
 (316) 264-4821 fax
 E-mail: info@rtkansas.com

RB
 RUGGLES & BOHM
 WICHITA, KANSAS

RB JOB
20881
SHEET
17
OF
63