
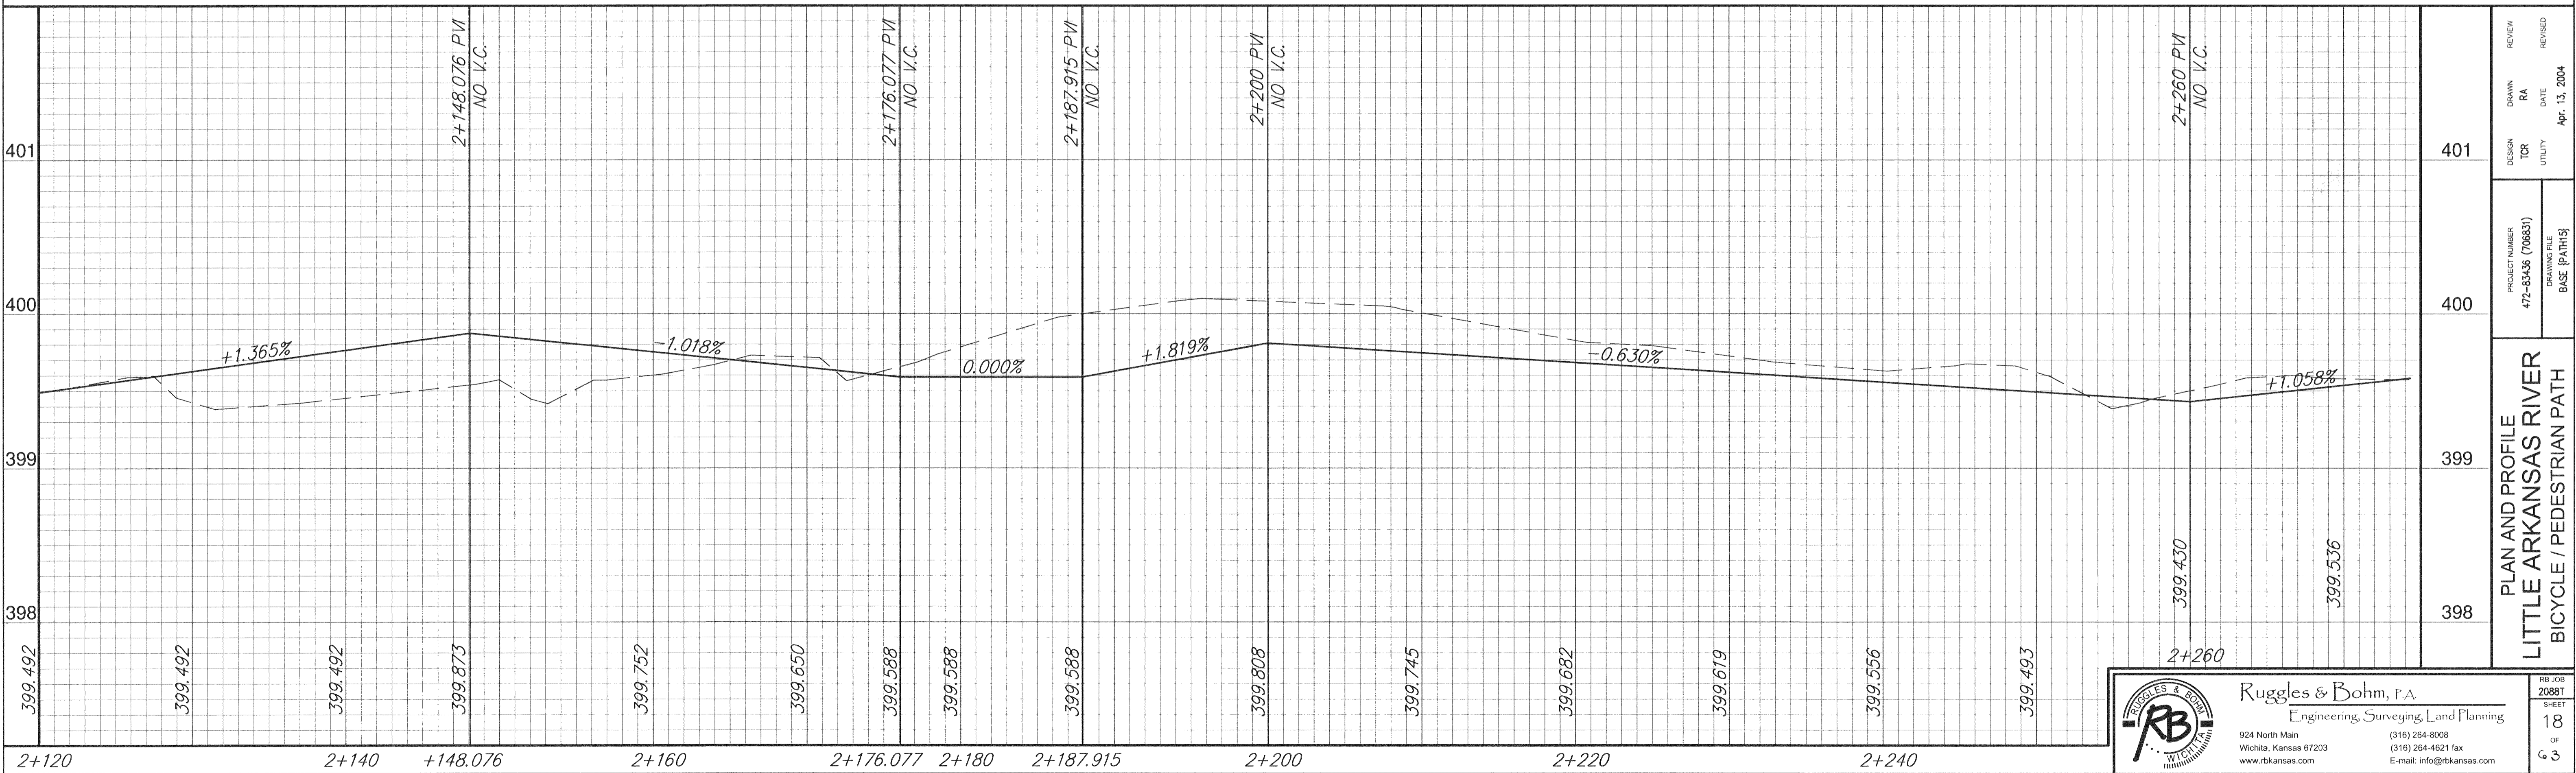


FHWA REGION NO.	STATE	PROJECT NUMBER	FISCAL YEAR	SHEET NUMBER	TOTAL SHEETS
7	KANSAS			18	

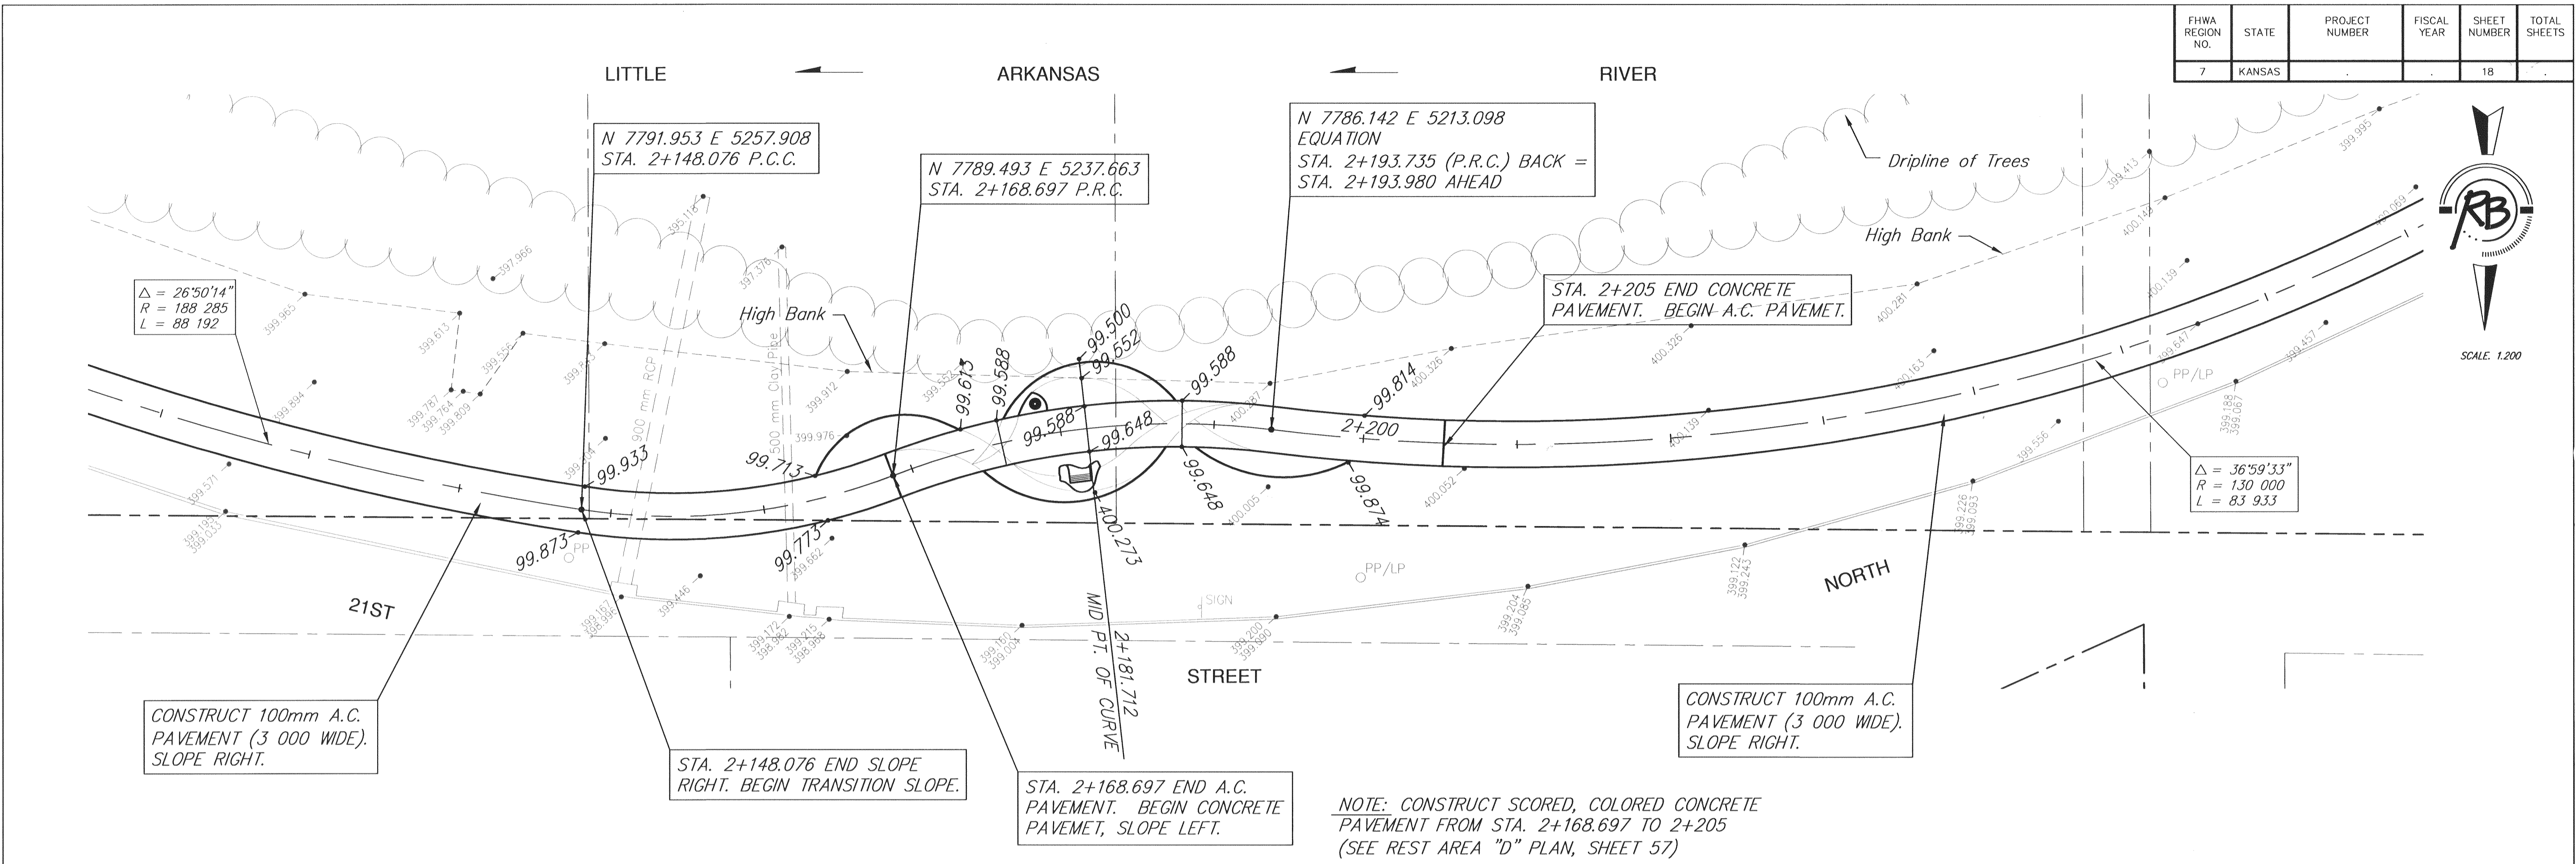

DESIGN	RA	REVIEW
UTILITY	DATE	REVISED
PROJECT NUMBER 472-83436 (706831)		
DRAWING FILE BASE [P:\Path]		
APR. 13, 2004		

PLAN AND PROFILE  
LITTLE ARKANSAS RIVER  
BICYCLE / PEDESTRIAN PATH

**Ruggles & Bohm, P.A.**  
Engineering, Surveying, Land Planning

924 North Main  
Wichita, Kansas 67203  
www.rbkansas.com

(316) 264-8008  
(316) 264-4621 fax  
E-mail: info@rbkansas.com

RB JOB  
20881  
SHEET  
18  
OF  
63