

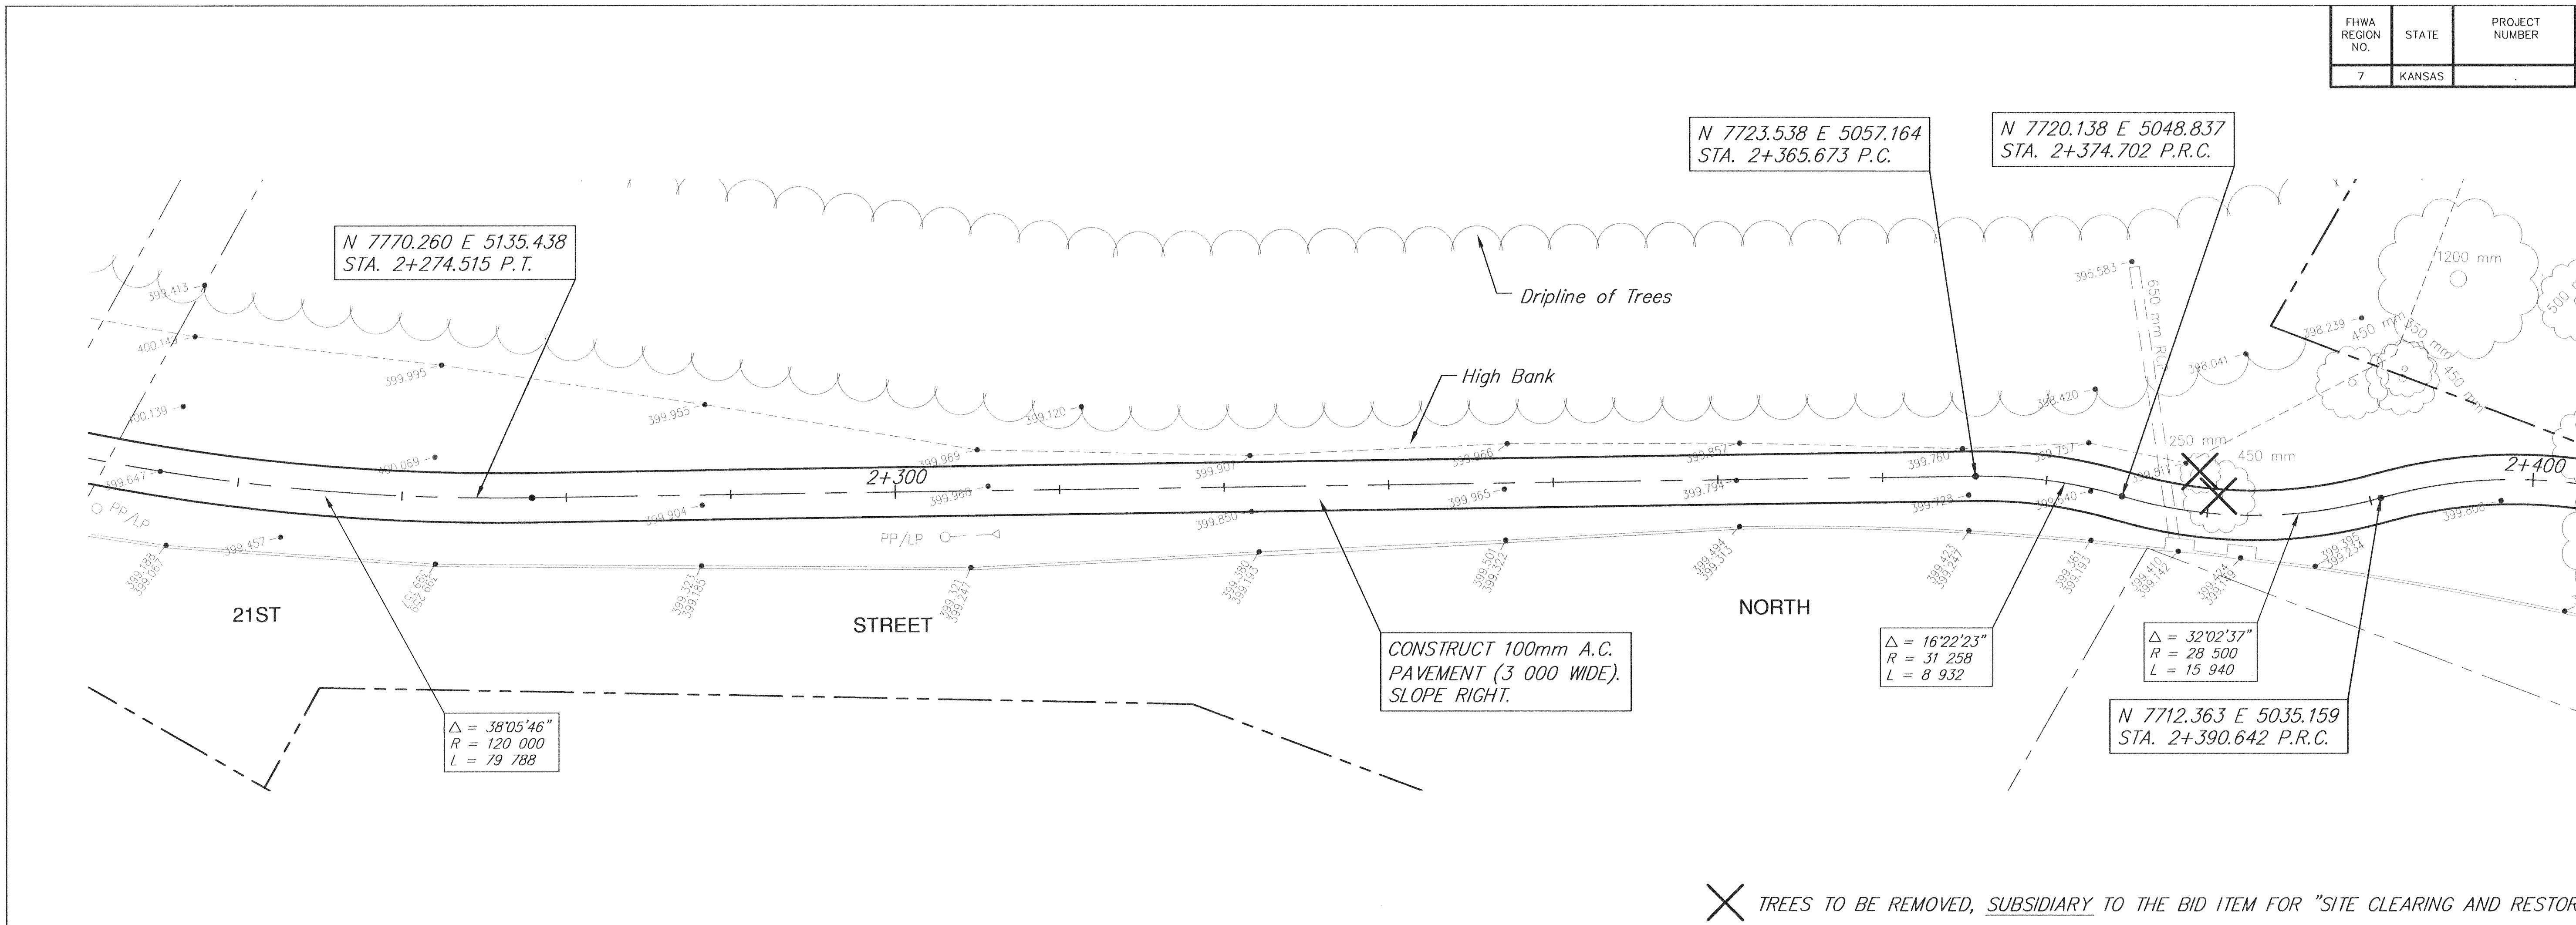


FHWA REGION NO.	STATE	PROJECT NUMBER	FISCAL YEAR	SHEET NUMBER	TOTAL SHEETS
7	KANSAS			19	

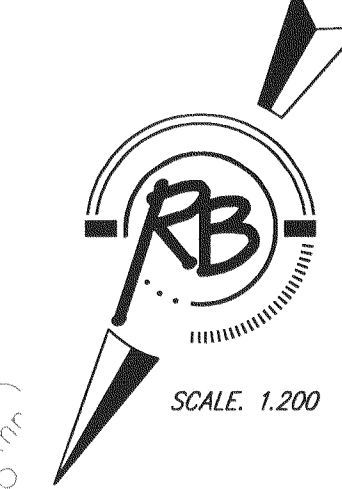

X TREES TO BE REMOVED, SUBSIDIARY TO THE BID ITEM FOR "SITE CLEARING AND RESTORATION".

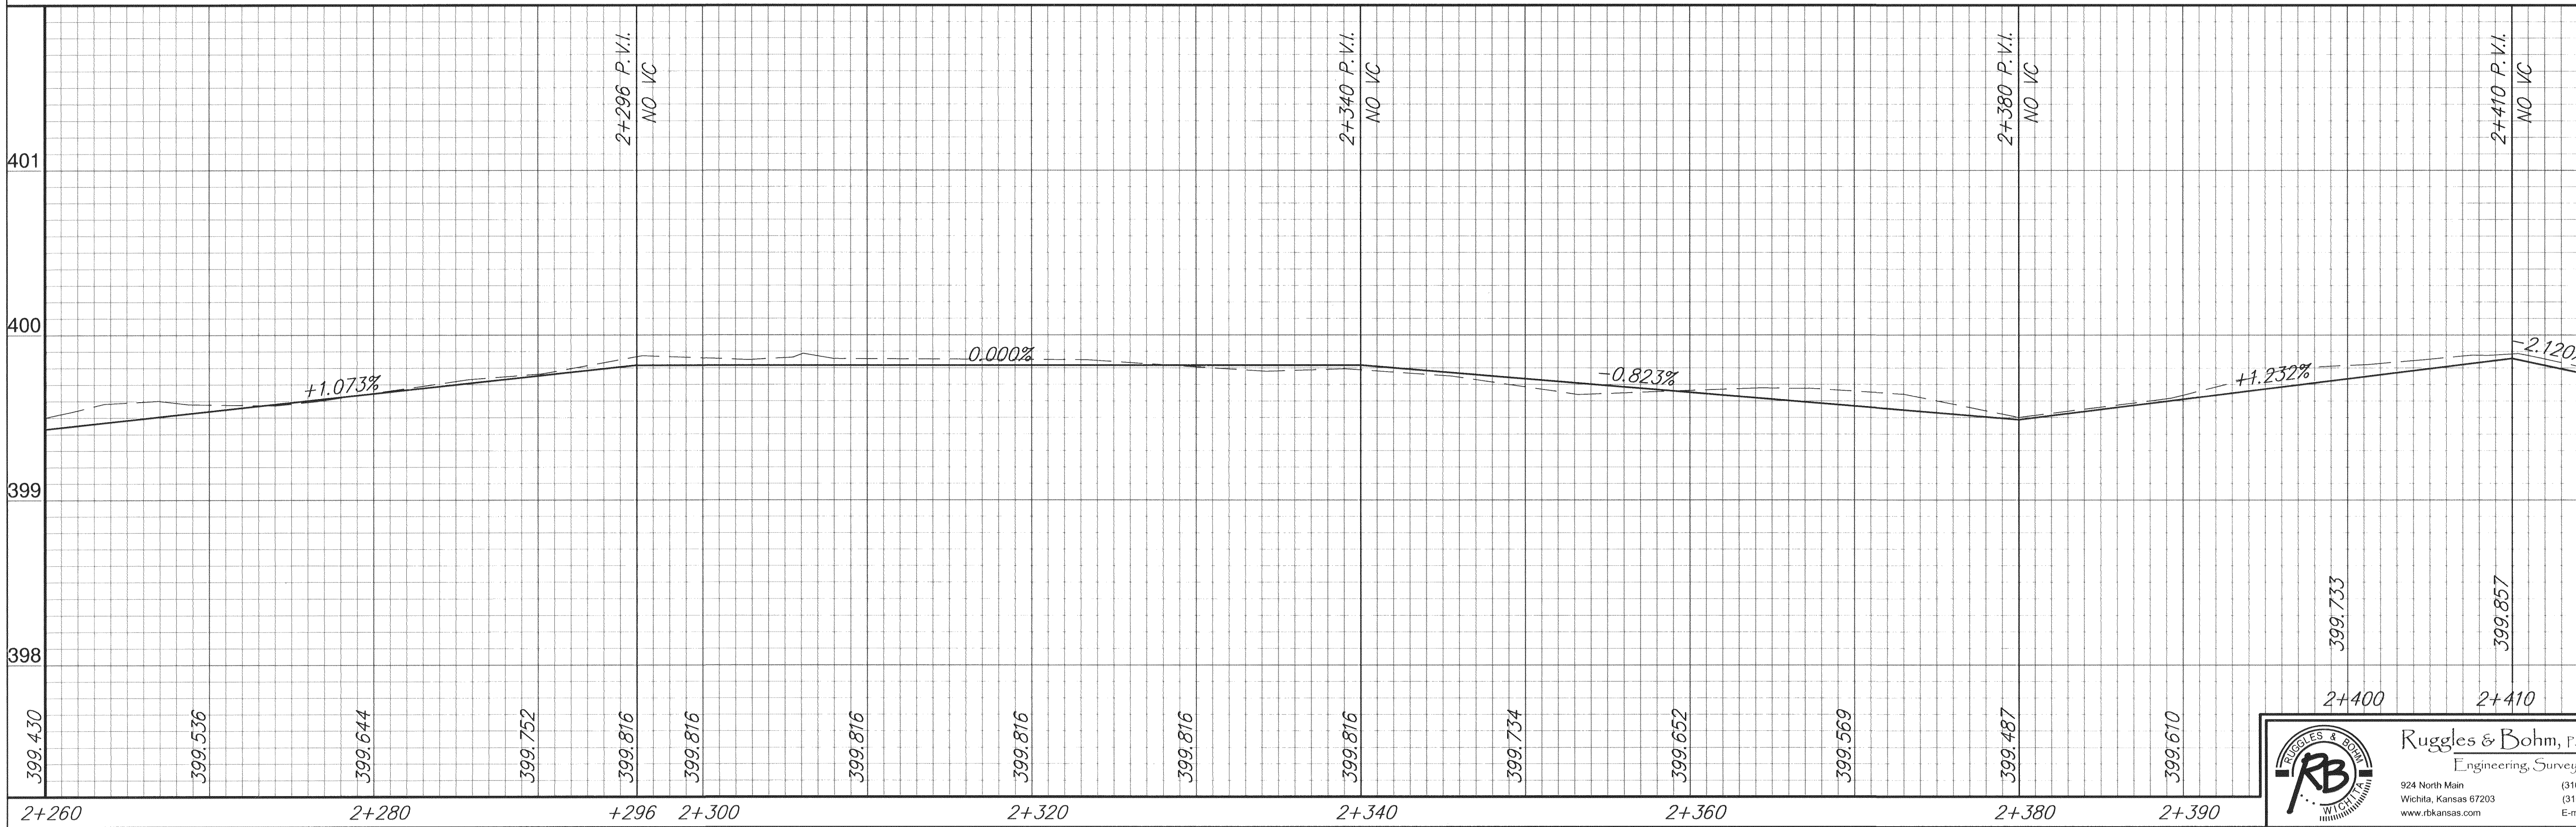

DESIGN	DRAWN	REVIEW	DATE	REVISED
UTILITY			Apr. 13, 2004	
PROJECT NUMBER 472-83438 (706831)		DRAWING FILE BASE (PATH)B		
PLAN AND PROFILE LITTLE ARKANSAS RIVER BICYCLE / PEDESTRIAN PATH				
RB JOB 20887		SHEET 19		
G3				

**Ruggles & Bohm, P.A.**  
 Engineering, Surveying, Land Planning  
 924 North Main  
 Wichita, Kansas 67203  
 www.rtkansas.com  
 (316) 264-8008  
 (316) 264-4621 fax  
 E-mail: info@rtkans.com