

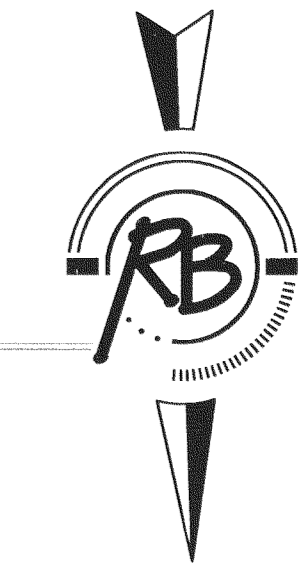


FHWA REGION NO.	STATE	PROJECT NUMBER	FISCAL YEAR	SHEET NUMBER	TOTAL SHEETS
7	KANSAS			20	

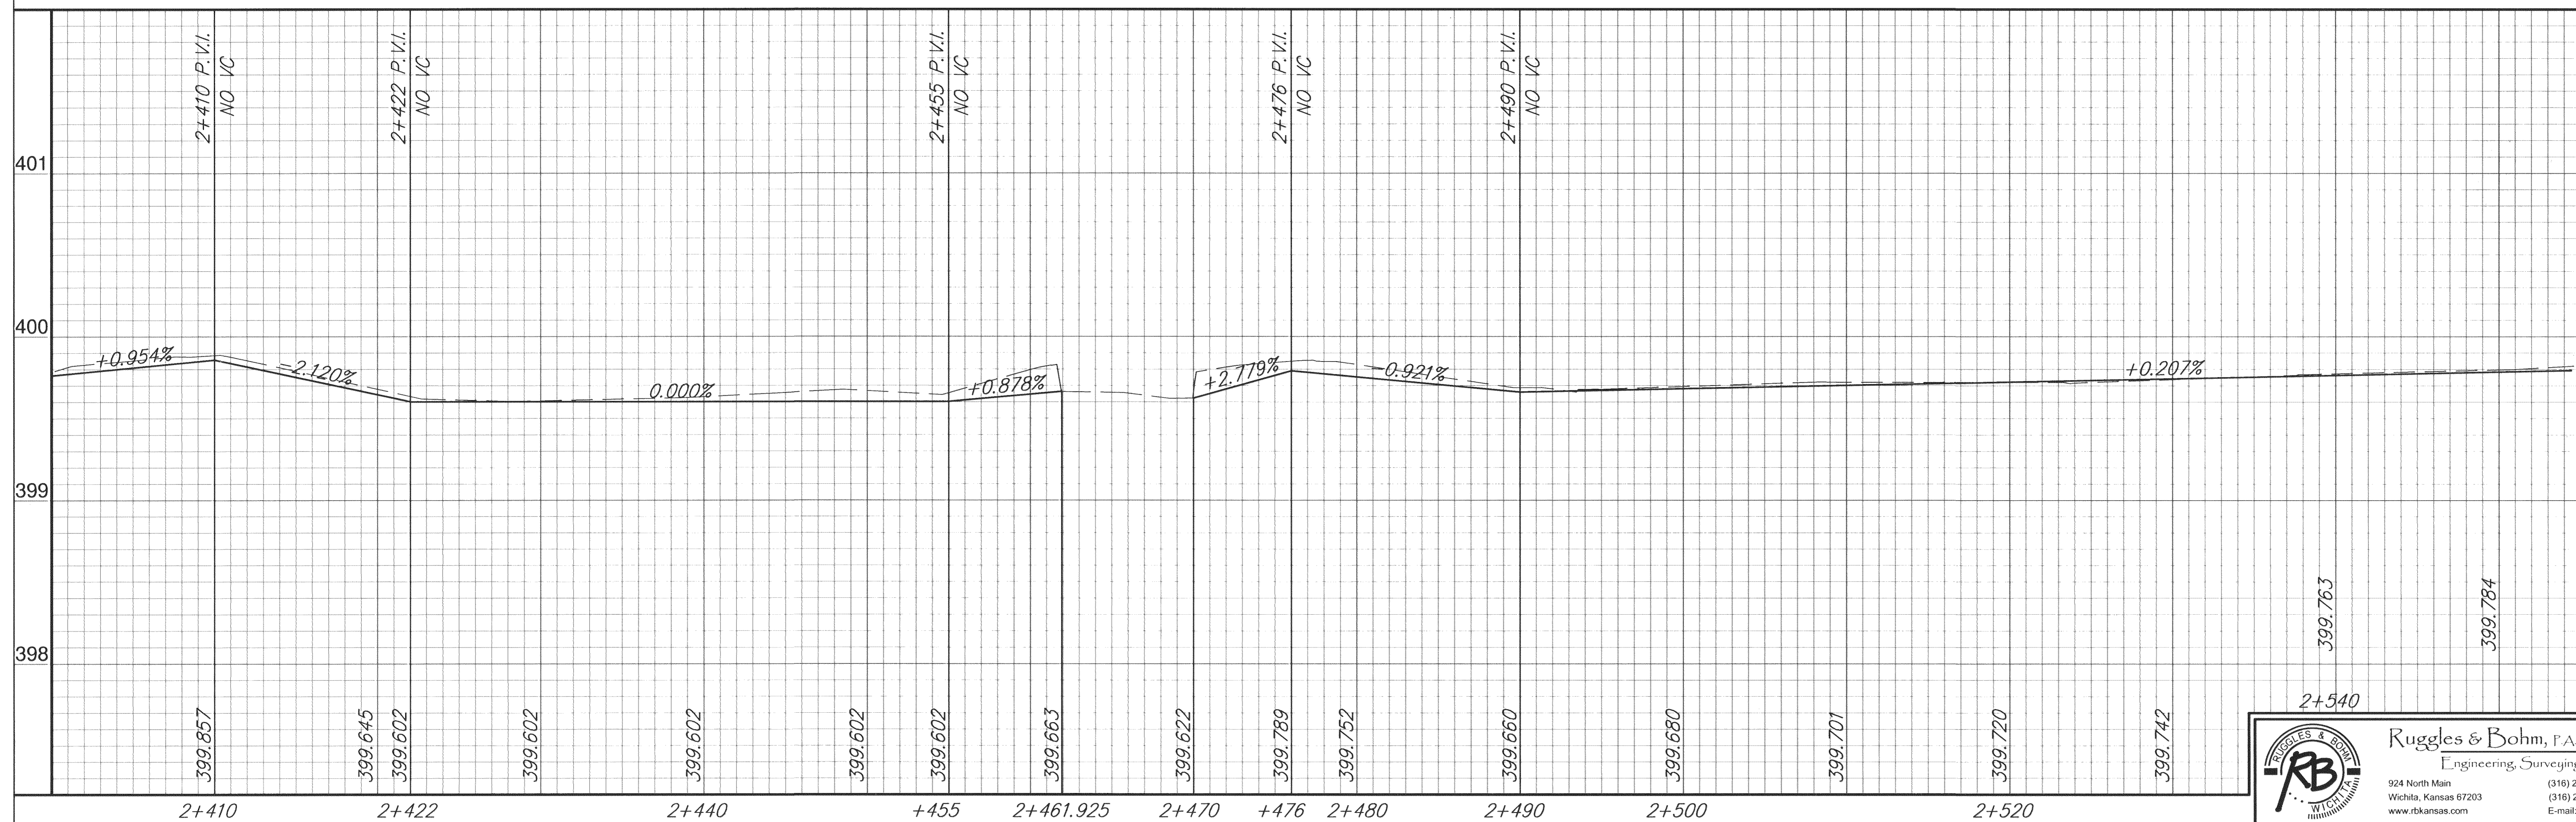

SCALE: 1:200

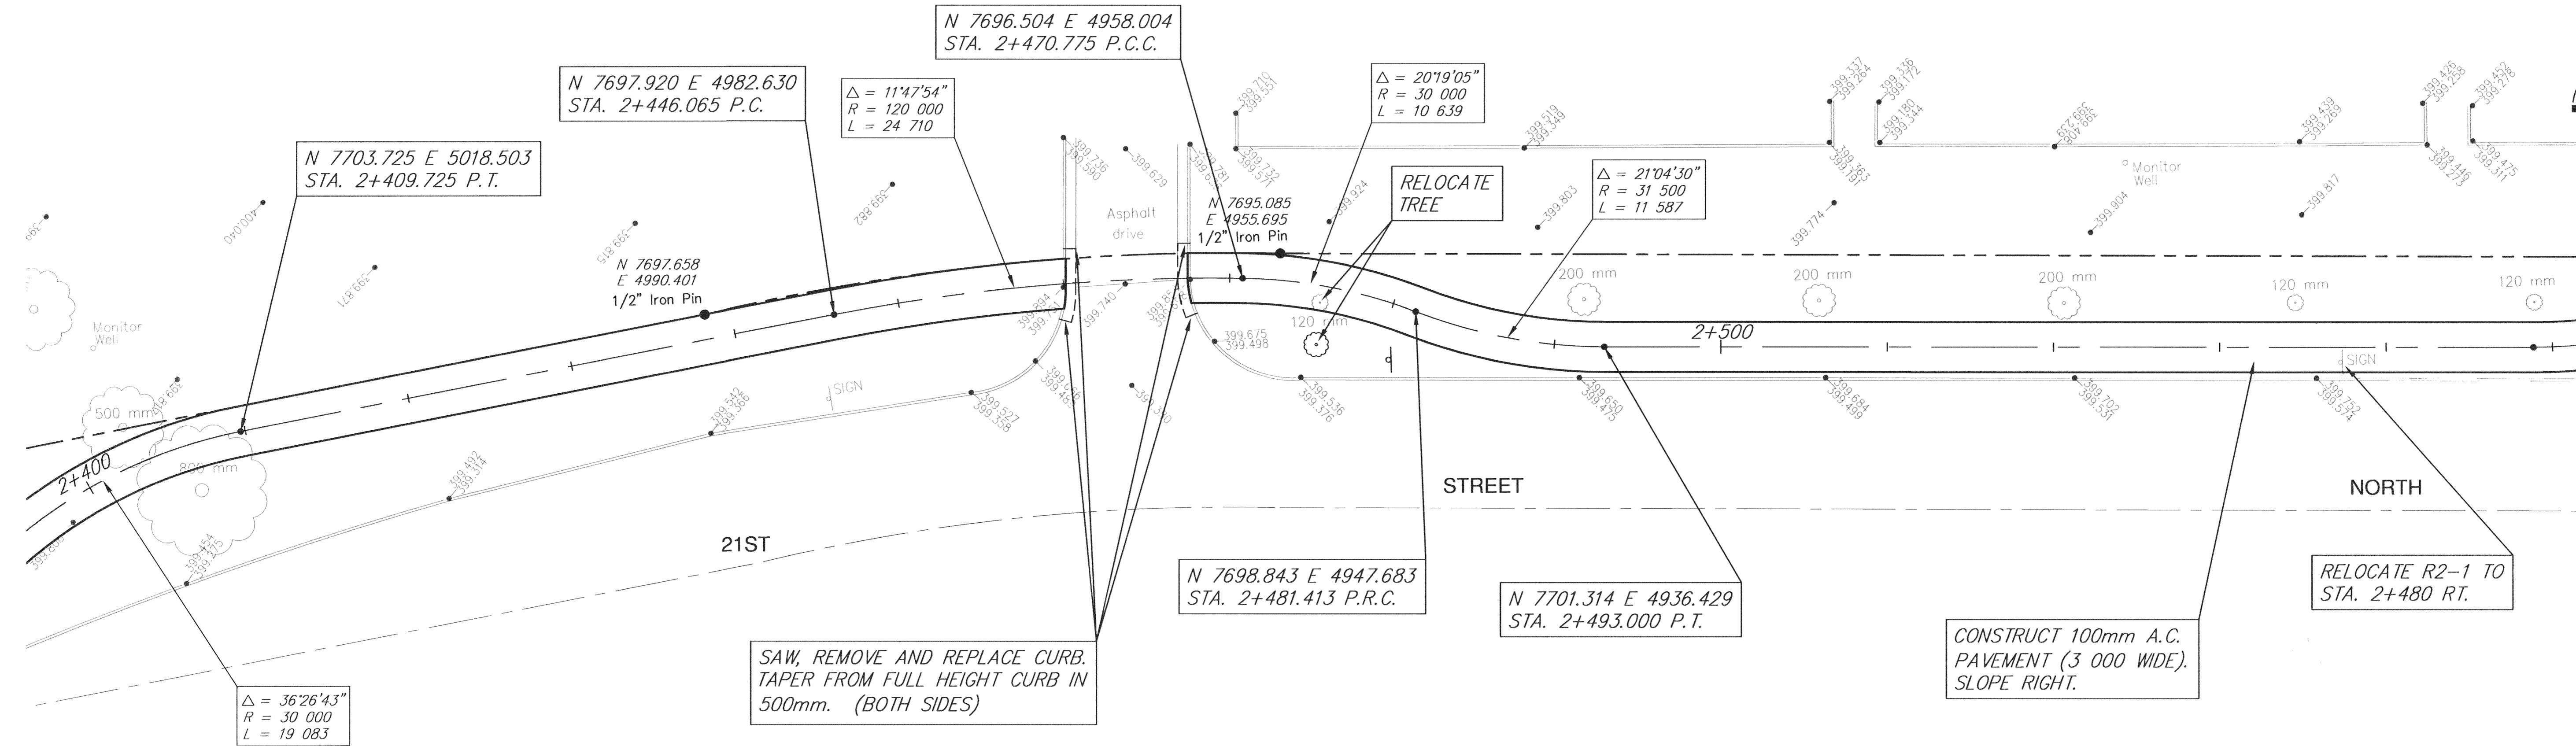

401	REVIEW	DATE	REVISION
401	DESIGN	DATE	REVISION
400	DESIGN	DATE	REVISION
400	DESIGN	DATE	REVISION
399	DESIGN	DATE	REVISION
399	DESIGN	DATE	REVISION
398	DESIGN	DATE	REVISION
398	DESIGN	DATE	REVISION
PROJECT NUMBER 472-8346 (706831)			
DRAWING FILE BASE [PATH?]			
PLAN AND PROFILE LITTLE ARKANSAS RIVER BICYCLE / PEDESTRIAN PATH			
APR. 13, 2004			

Ruggles & Bohm, P.A.
 Engineering, Surveying, Land Planning
 924 North Main
 Wichita, Kansas 67203
 www.rbkansas.com

RB JOB
 20881
 SHEET
 20
 OF
 63