
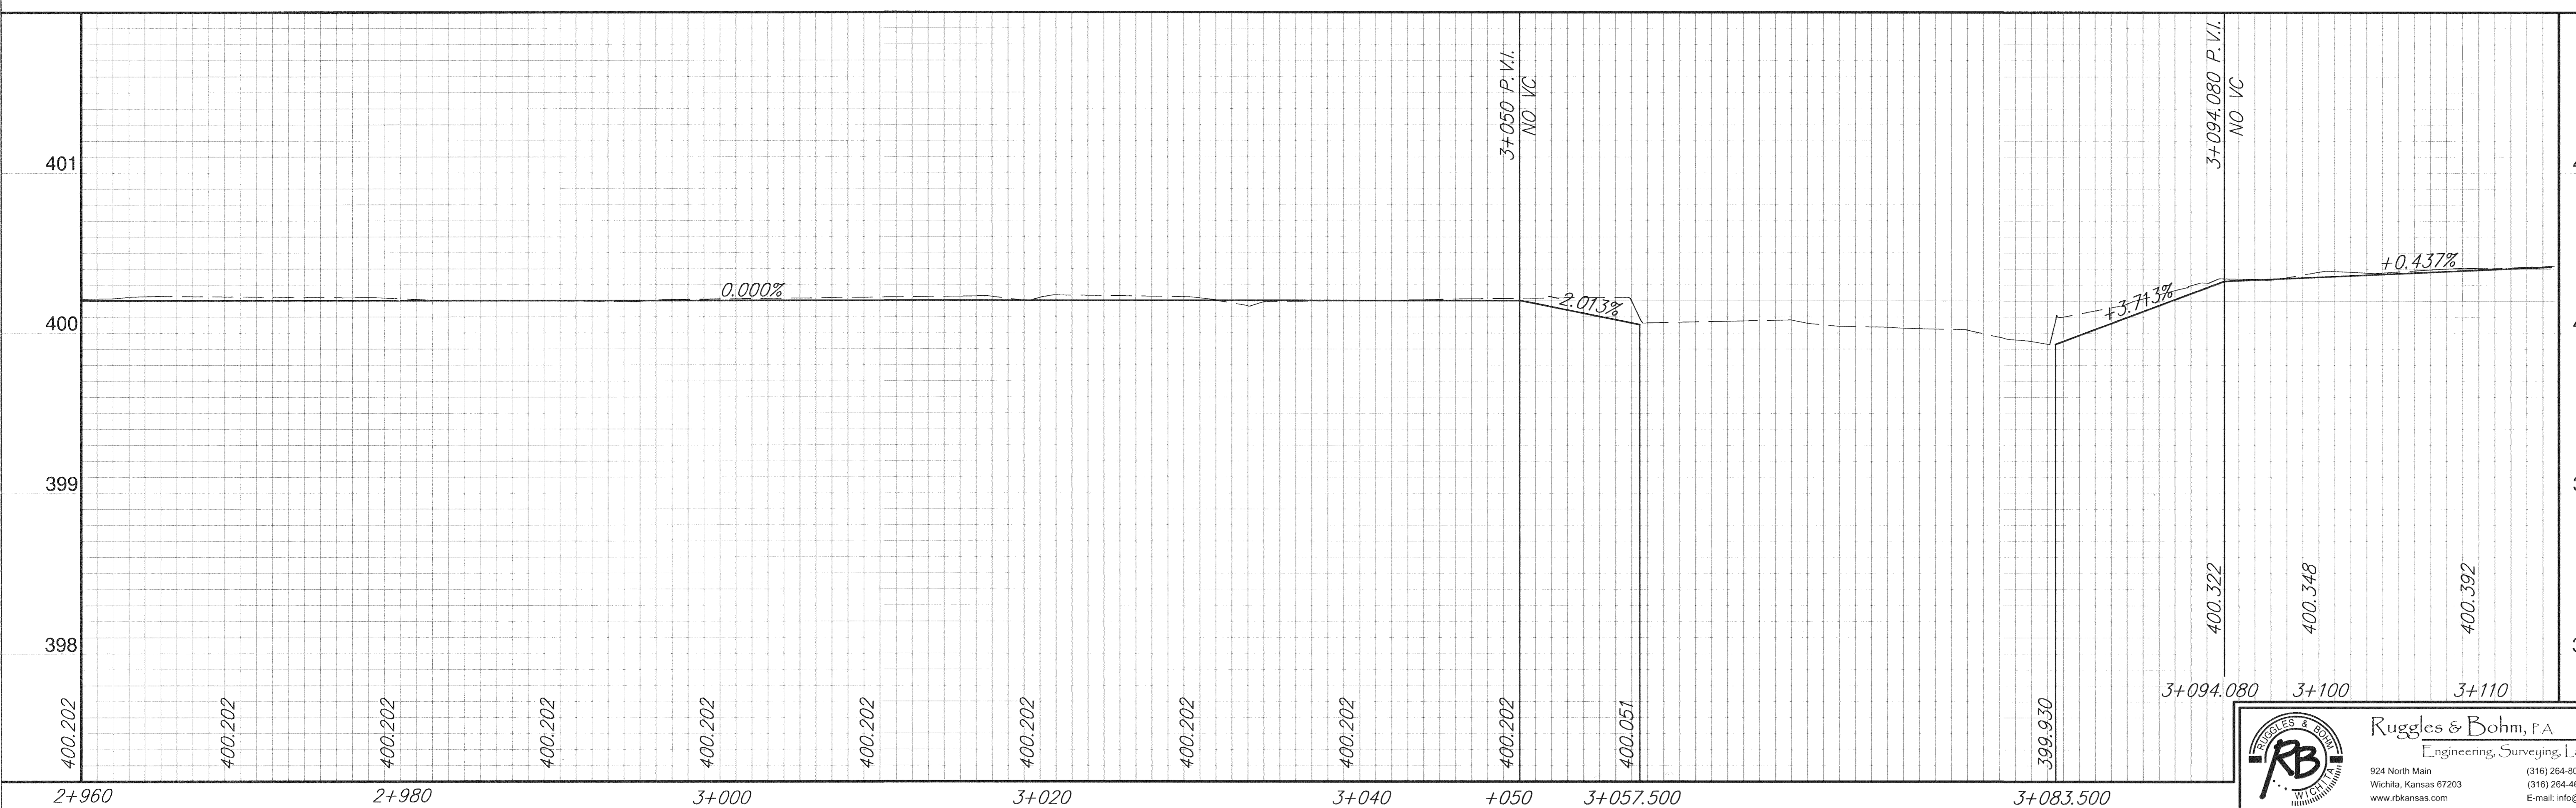
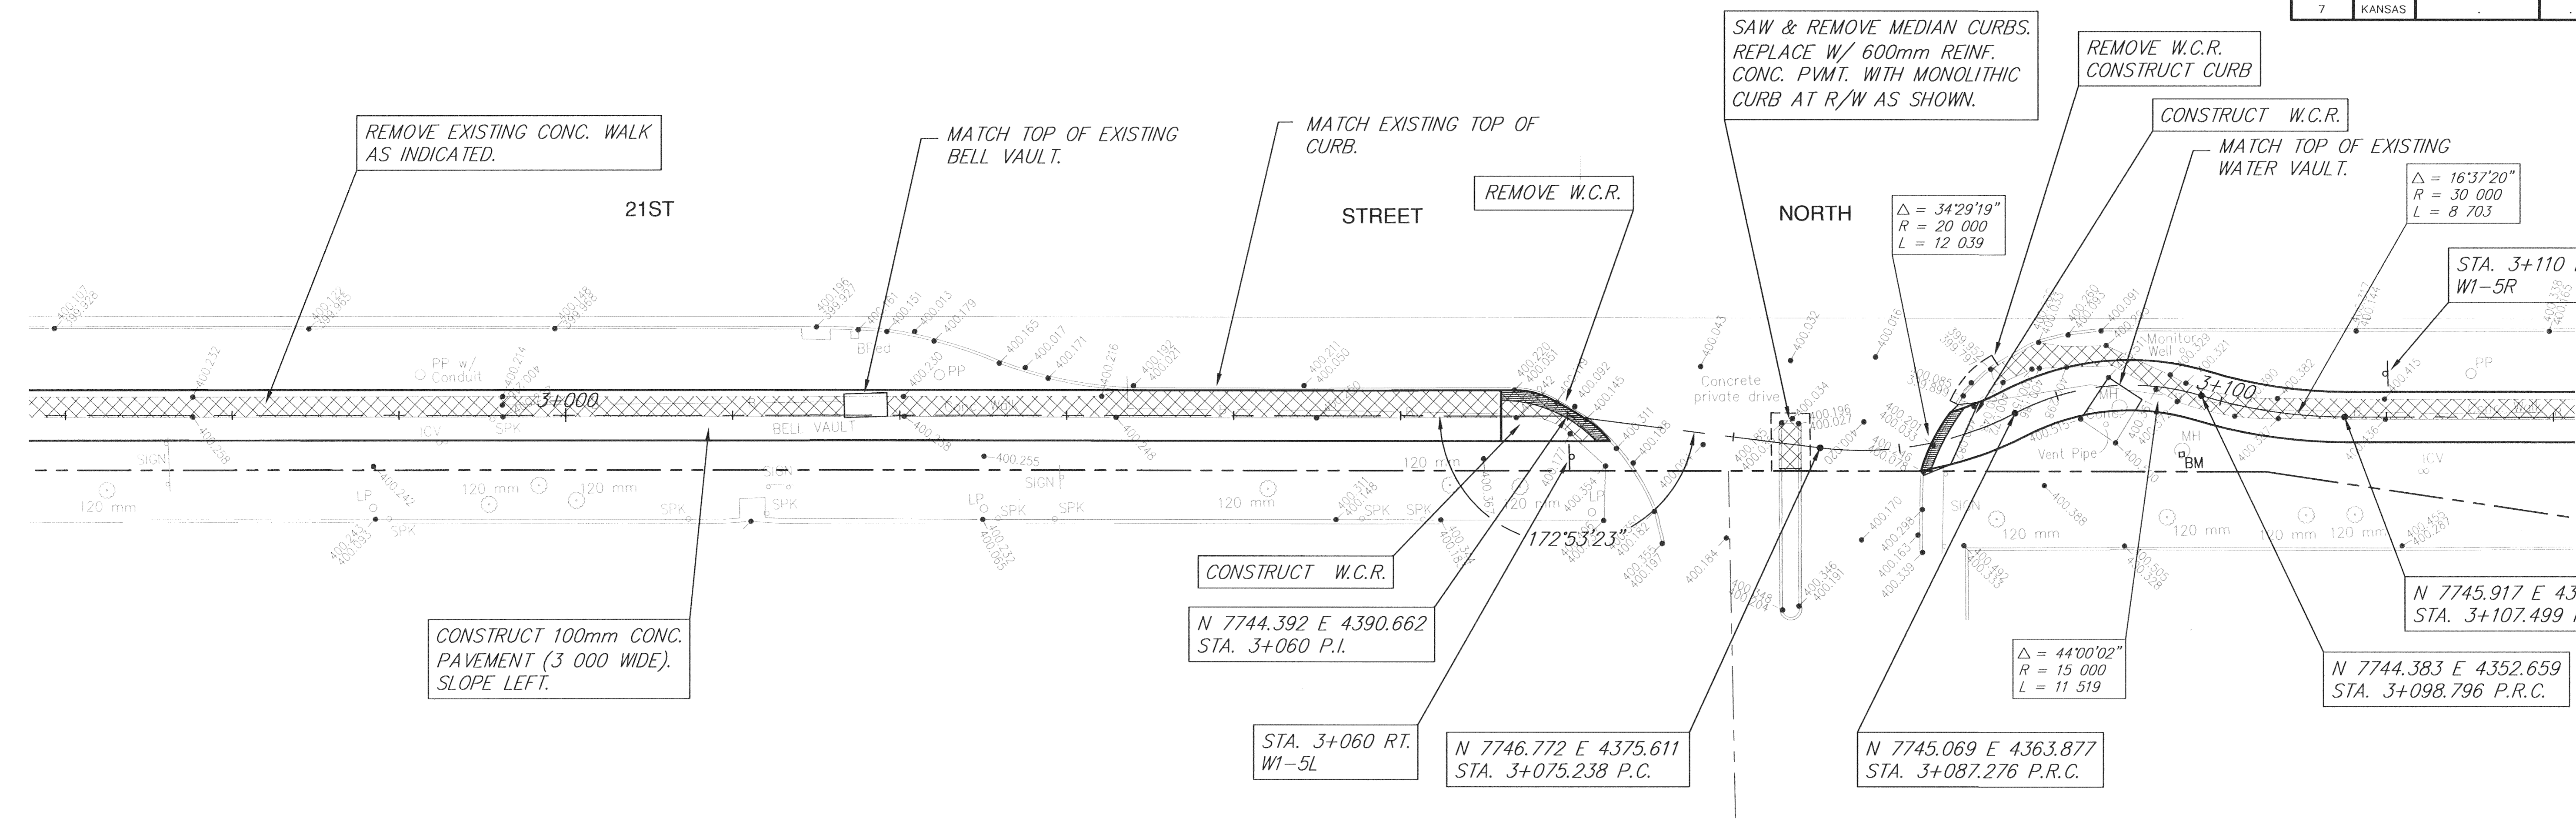


FHWA REGION NO.	STATE	PROJECT NUMBER	FISCAL YEAR	SHEET NUMBER	TOTAL SHEETS
7	KANSAS			24	

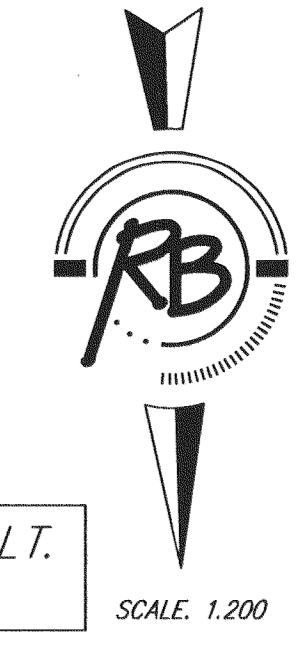

DESIGN	TCR	UTILITY	REVIEW	REVISED
PROJECT NUMBER	472-5436 (76831)	DRAWING FILE	BASE (PATH2)	Apr. 13, 2004
PLAN AND PROFILE LITTLE ARKANSAS RIVER BICYCLE / PEDESTRIAN PATH				
RB JOB	2088T	SHEET	24	OF

Ruggles & Bohm, P.A.
 Engineering, Surveying, Land Planning

924 North Main
 Wichita, Kansas 67203
 www.rbkansas.com

(316) 264-8008
 (316) 264-4621 fax
 E-mail: info@rbkansas.com