
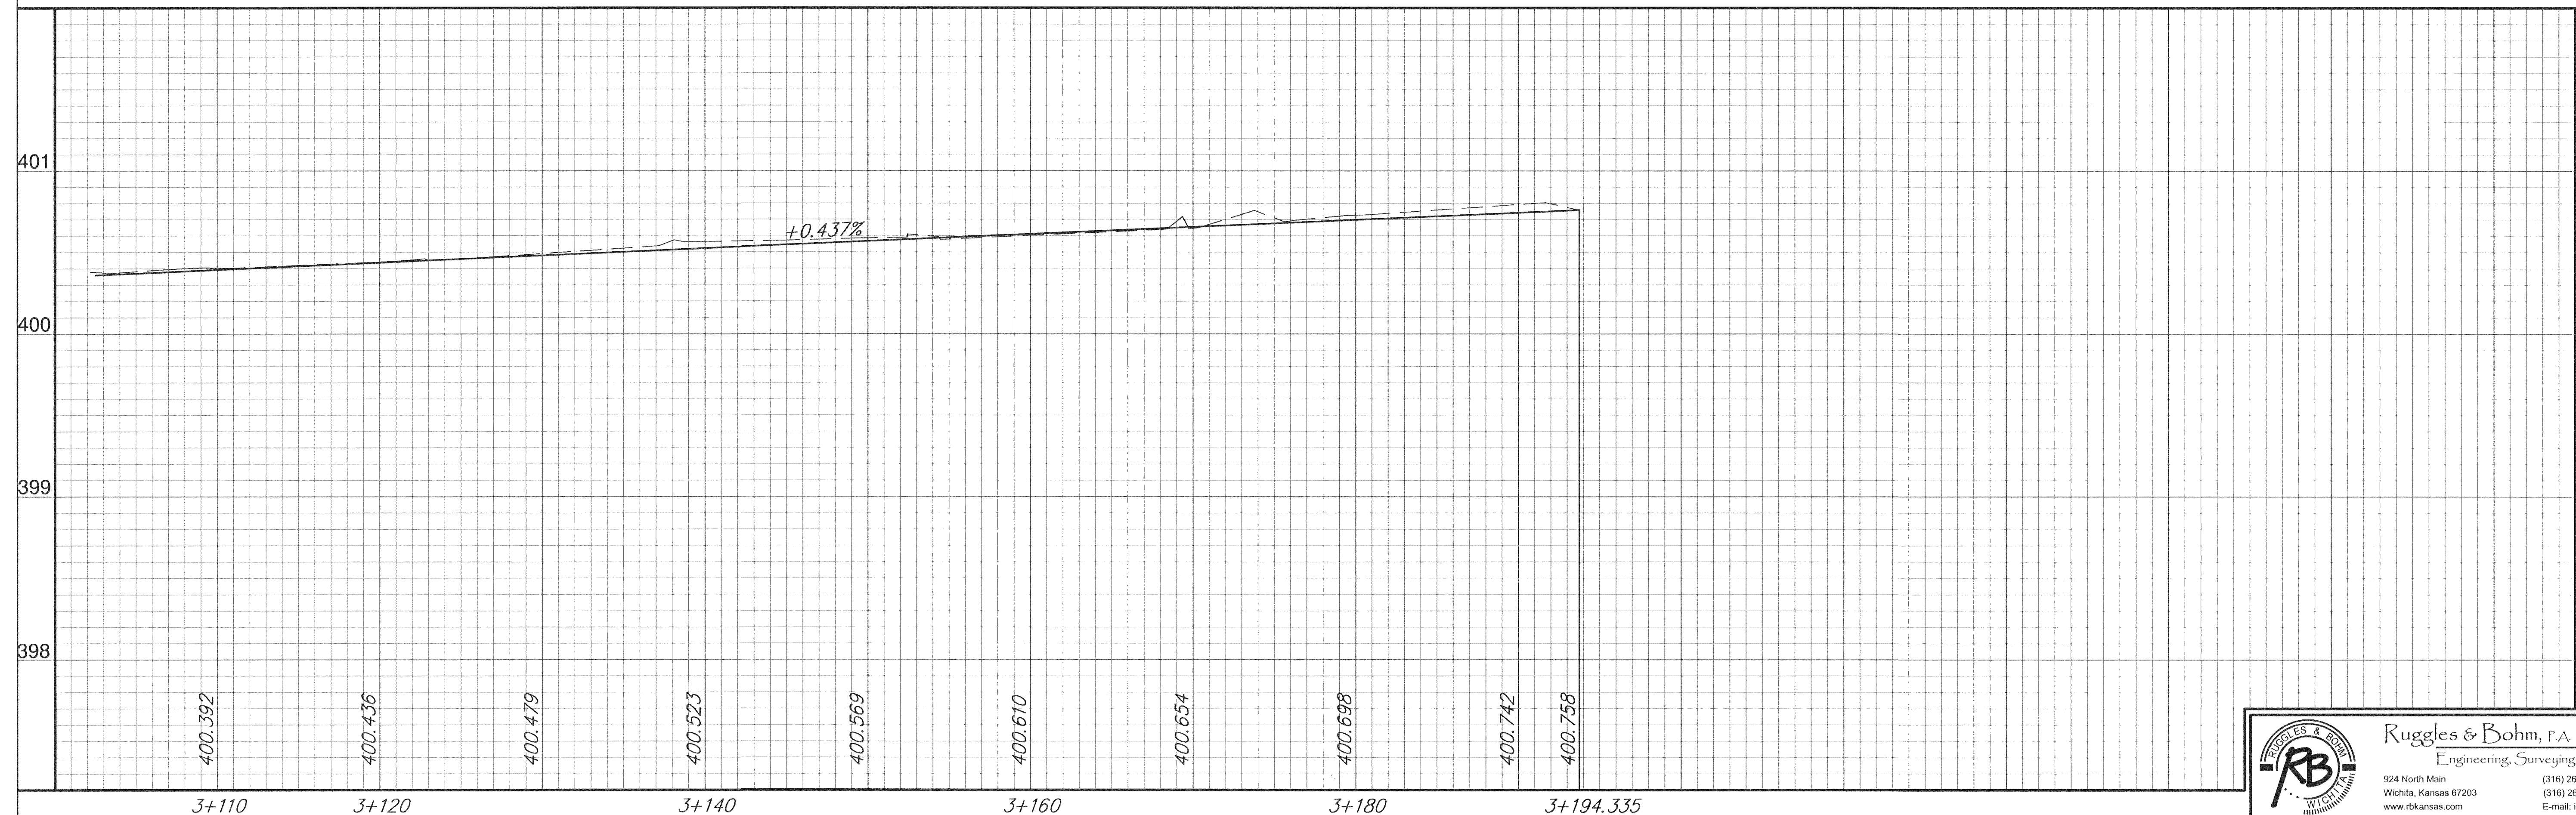
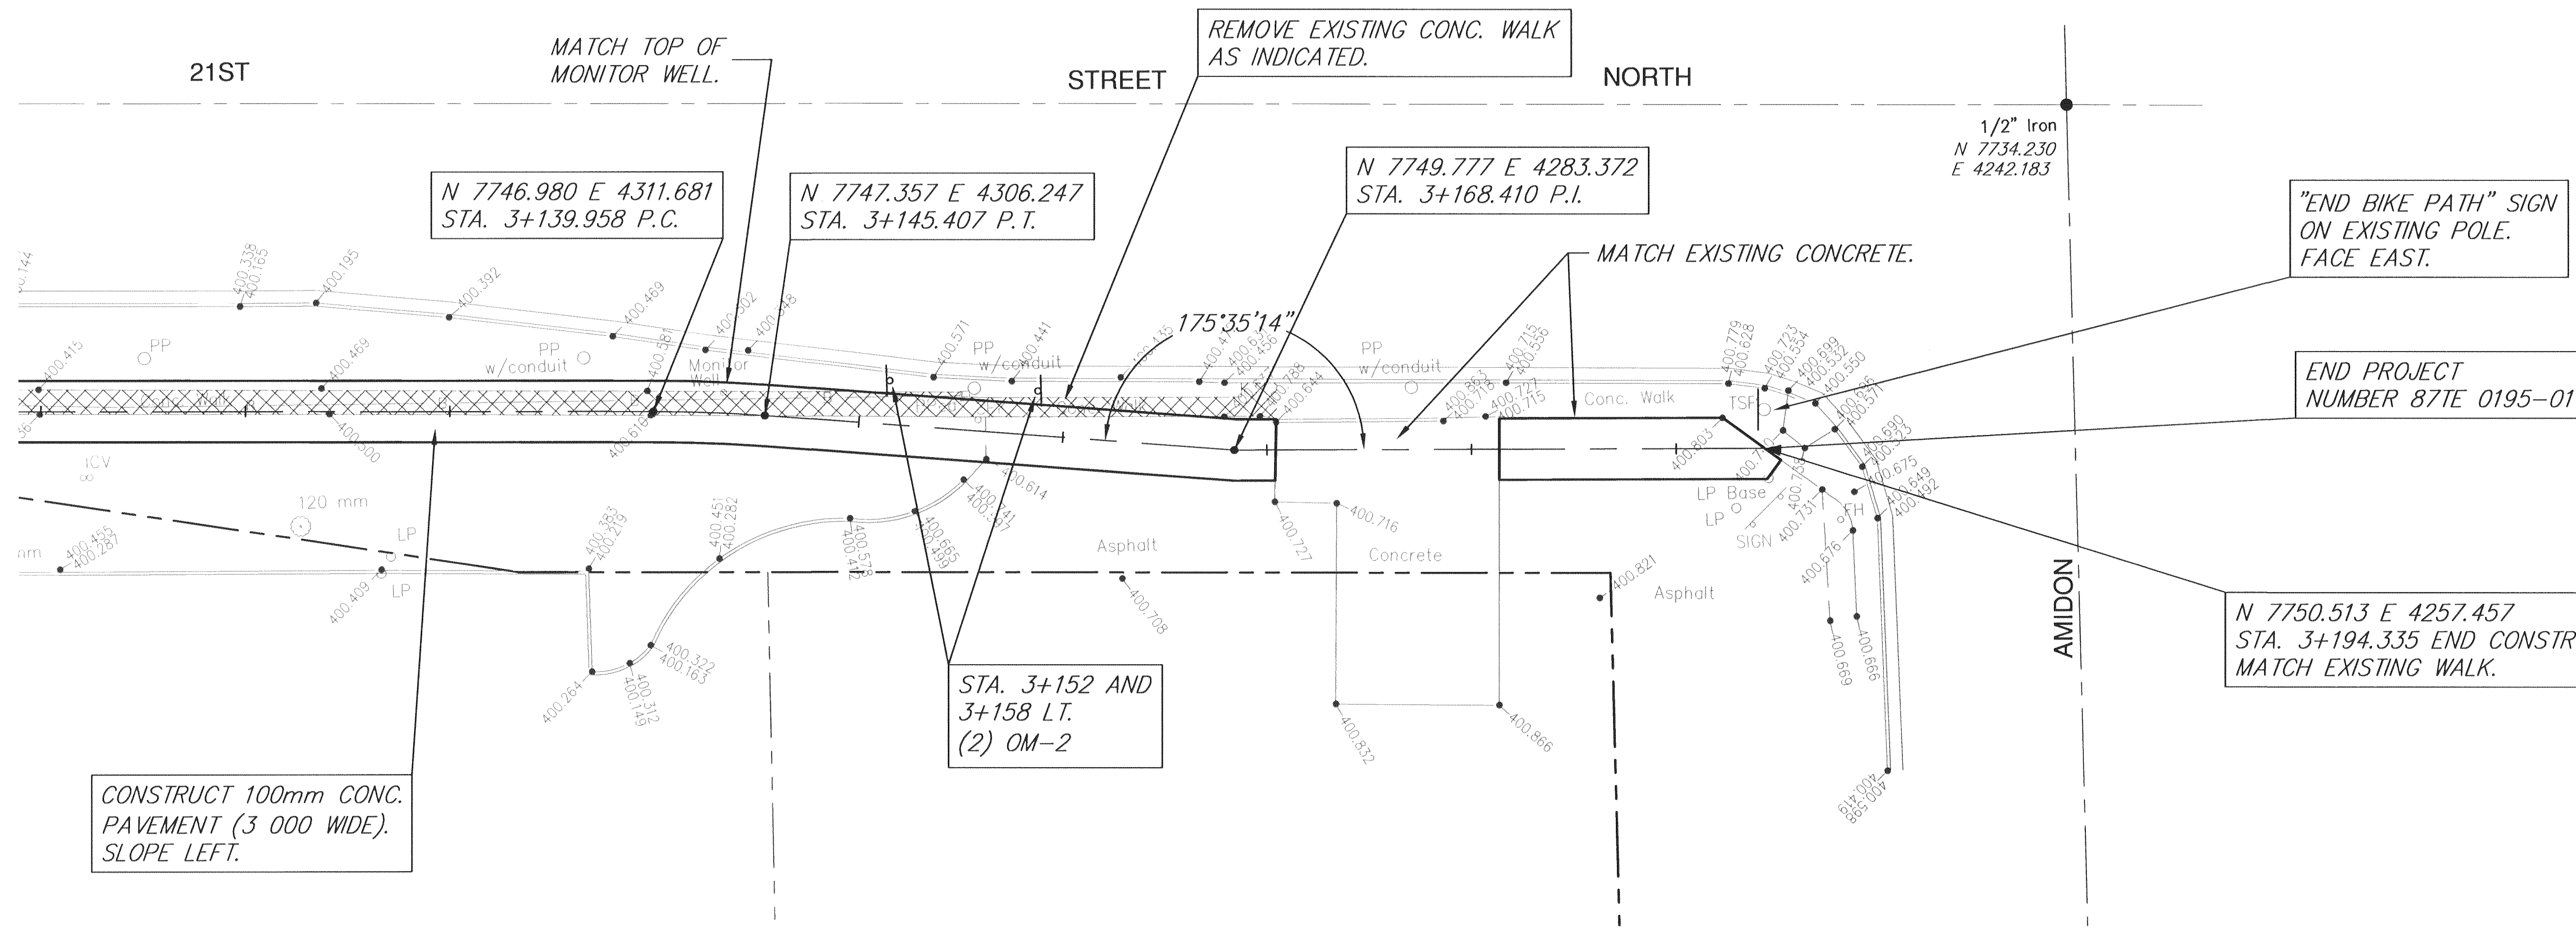
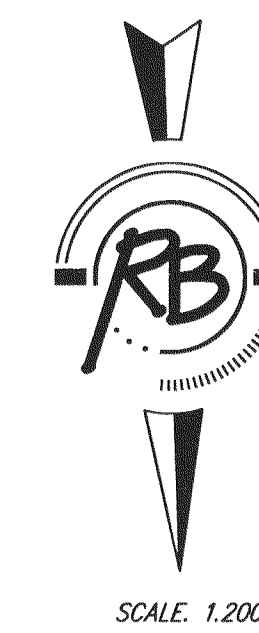


FHWA REGION NO.	STATE	PROJECT NUMBER	FISCAL YEAR	SHEET NUMBER	TOTAL SHEETS
7	KANSAS			25	

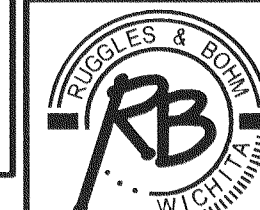

401	REVIEW	DATE	APR. 13, 2004
401	DESIGN	DATE	
400	UTILITY	DATE	
400	PROJECT NUMBER	472-83456 (705631)	
399	DRAWING FILE	BASE [PATR22]	
398	PLAN AND PROFILE LITTLE ARKANSAS RIVER BICYCLE / PEDESTRIAN PATH		


Ruggles & Bohm, P.A.
 Engineering, Surveying, Land Planning
 924 North Main (316) 264-8008
 Wichita, Kansas 67203 (316) 264-4621 fax
 www.rbkansas.com E-mail: info@rbkansas.com

RB JOB
 2088T
 SHEET
 25
 OF
 63