

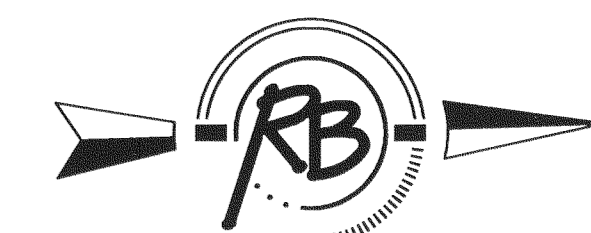


FHWA REGION NO.	STATE	PROJECT NUMBER	FISCAL YEAR	SHEET NUMBER	TOTAL SHEETS
7	KANSAS			26	

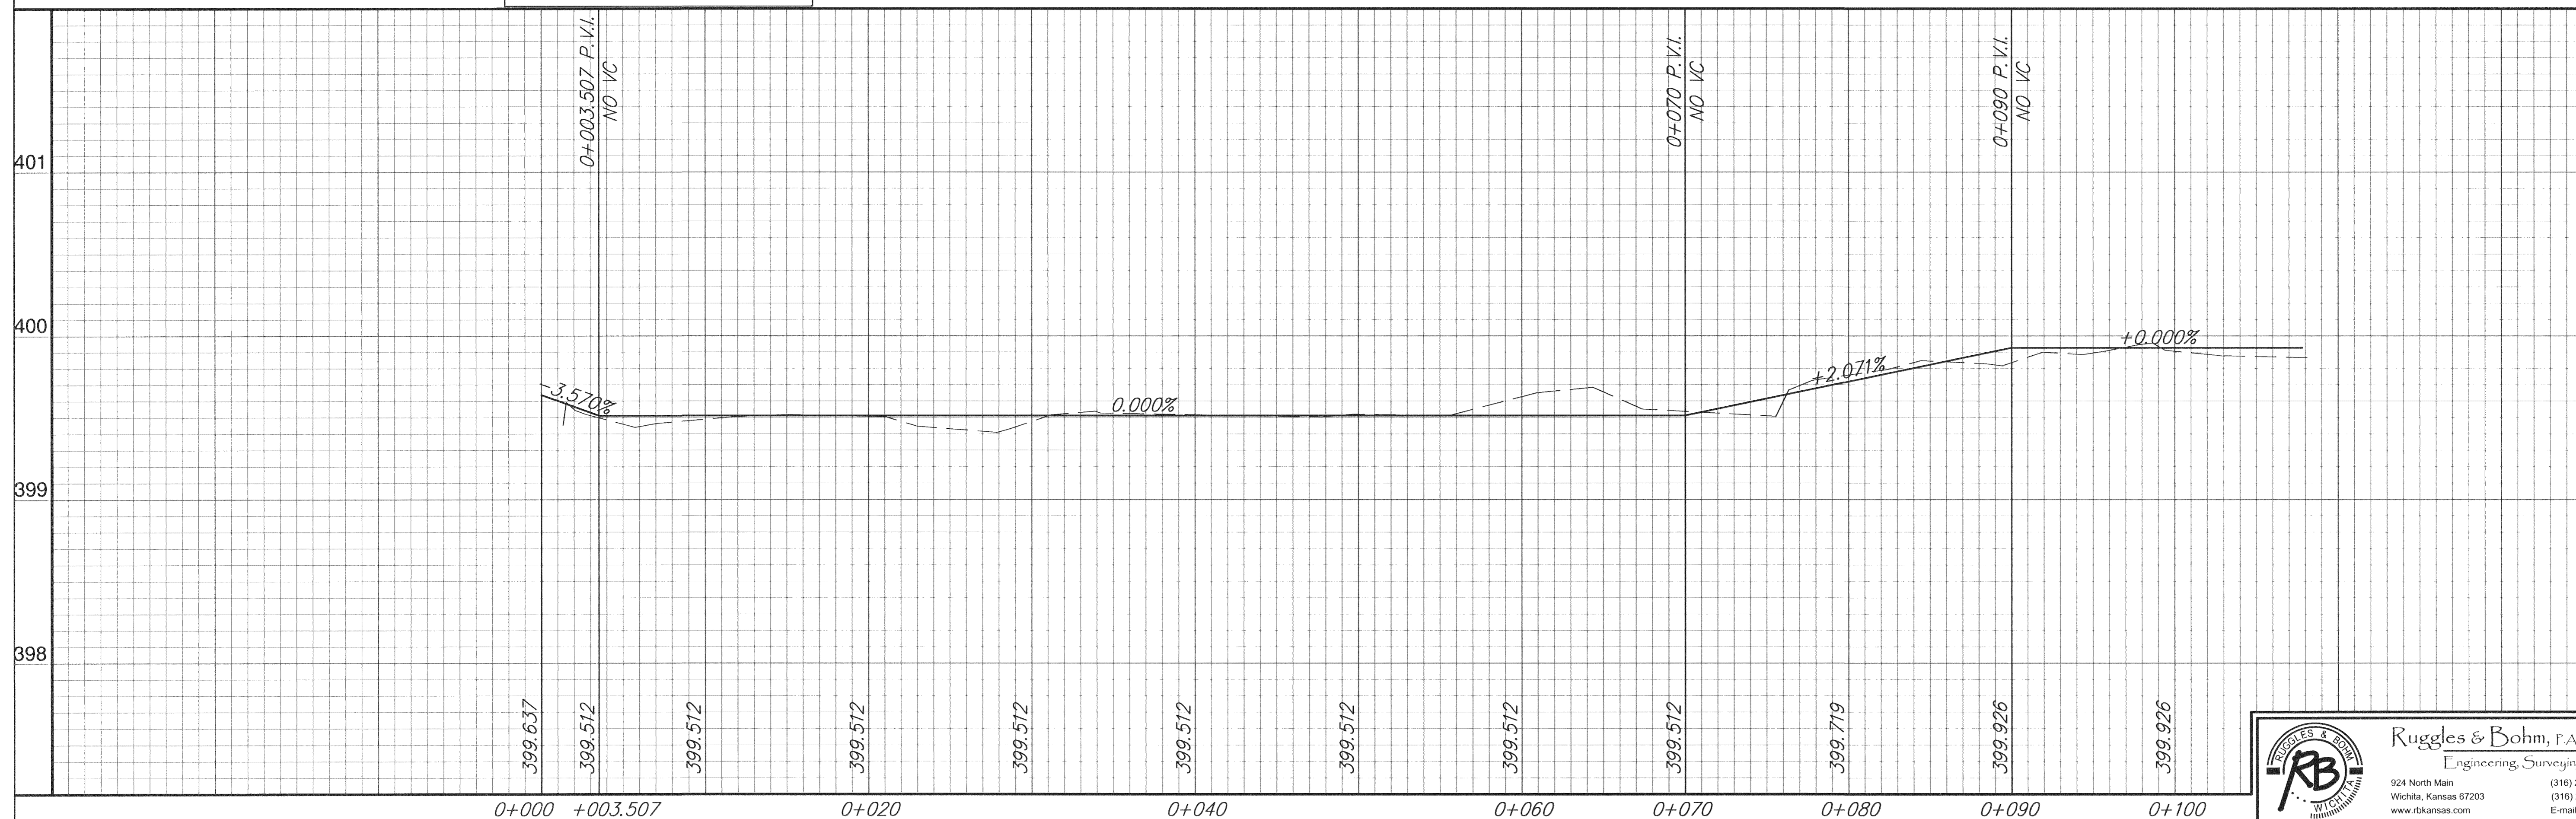

SCALE: 1:200

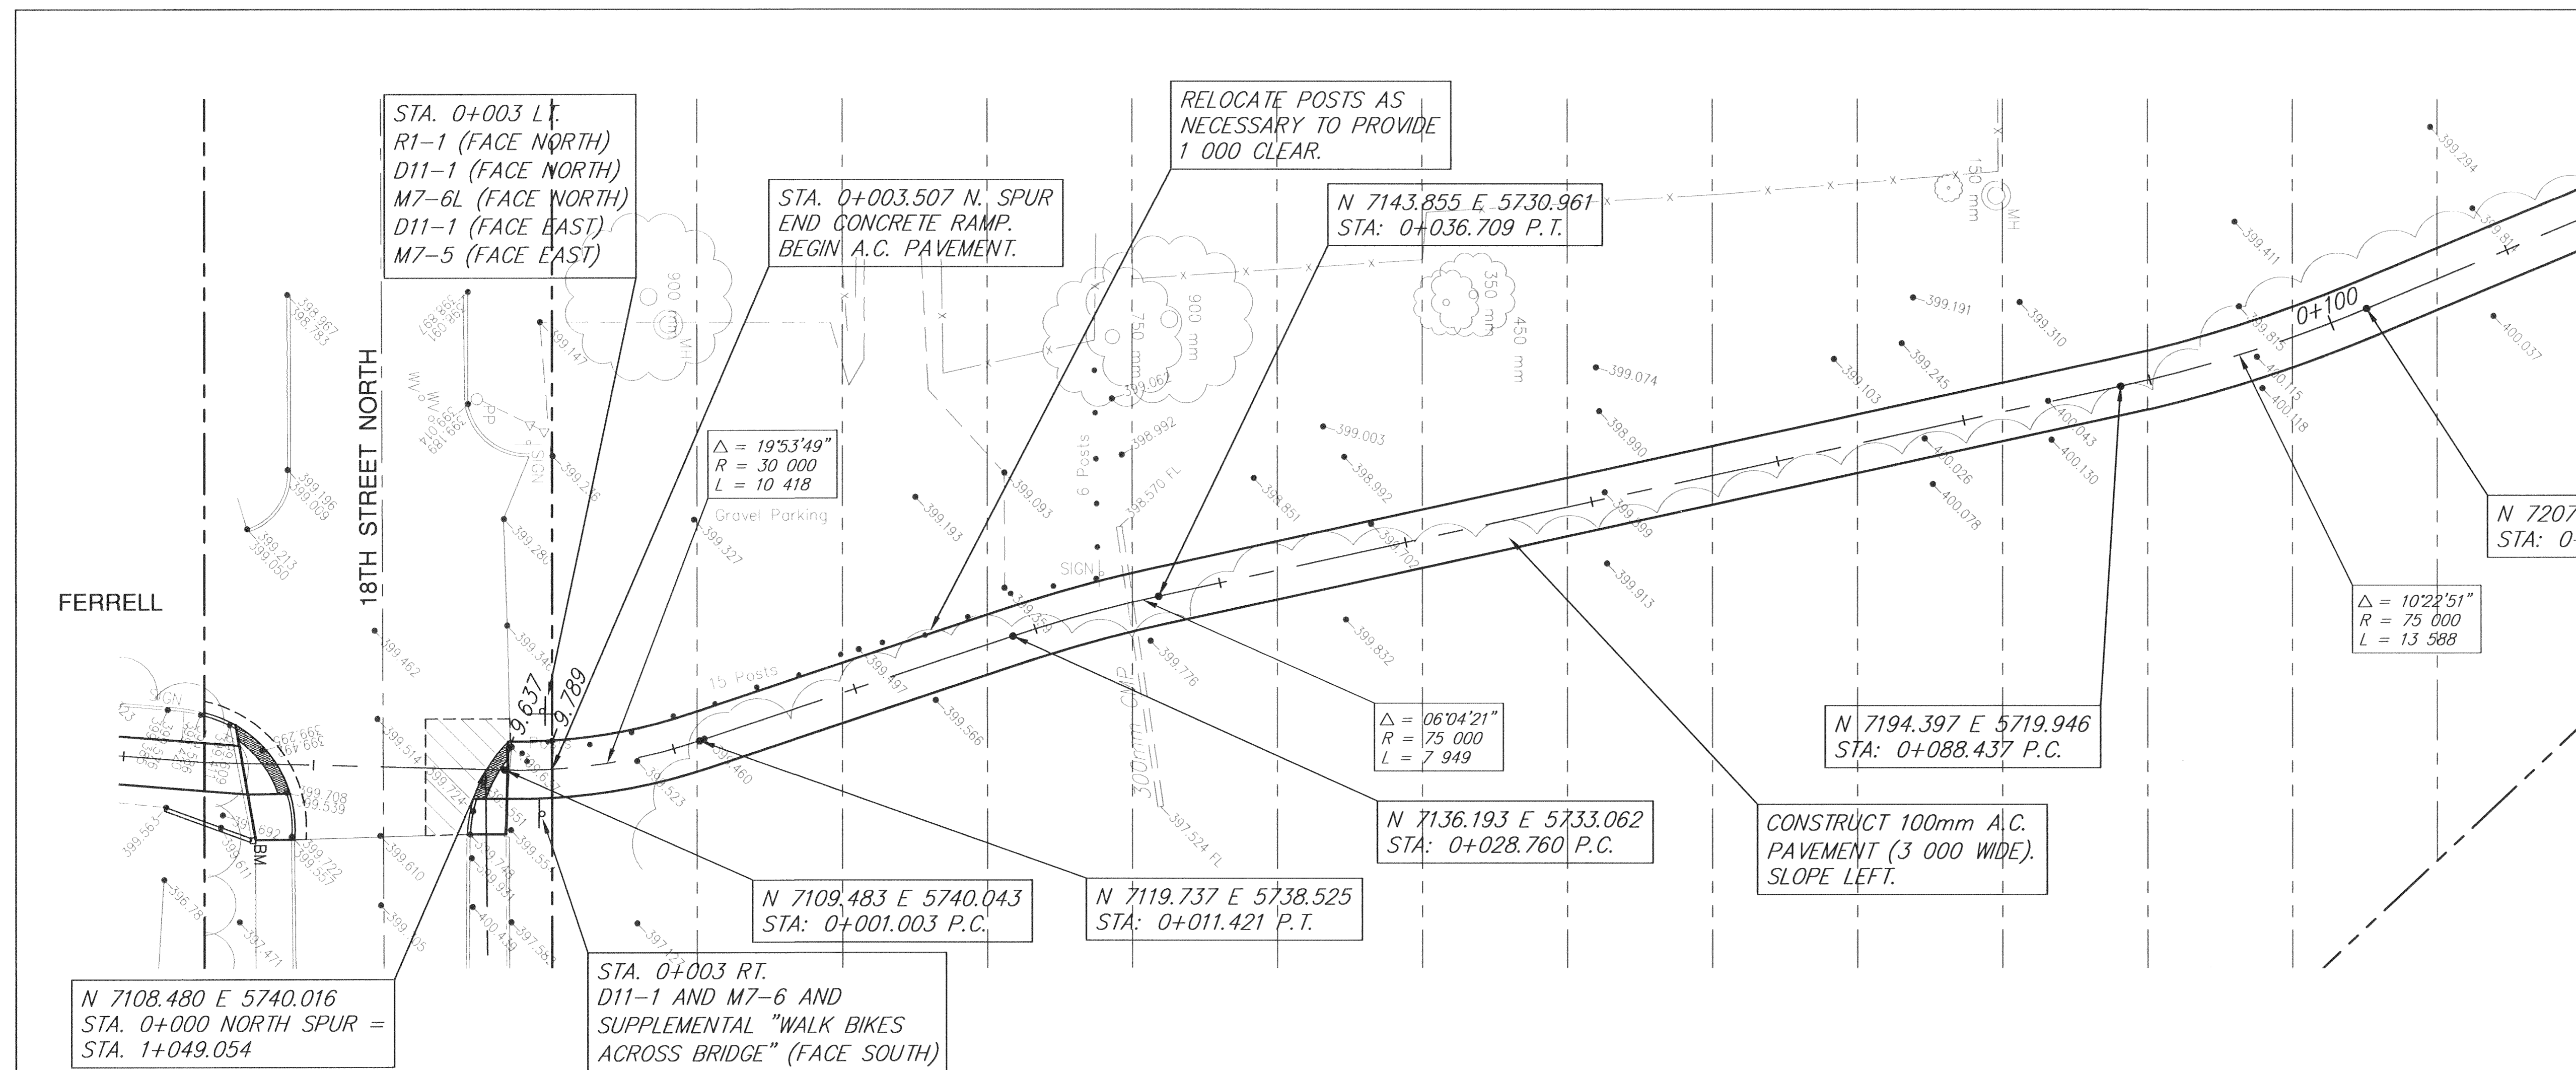

REVIEW	DATE	REVISION
RA	Apr. 13, 2004	
TCR		
UTILITY		

PROJECT NUMBER	472-83436 (708831)
DRAWING FILE	BASE [PATH23 S park]

DESIGN	401
NO. VC	400
UTILITY	399
NO. VC	398

PLAN AND PROFILE  
LITTLE ARKANSAS RIVER  
BICYCLE / PEDESTRIAN PATH

**Ruggles & Bohm, P.A.**  
Engineering, Surveying, Land Planning  
924 North Main (316) 264-8008  
Wichita, Kansas 67203 (316) 264-4621 fax  
www.rtkansas.com E-mail: info@rtkansas.com

RB JOB 20881  
SHEET 26 OF 63