

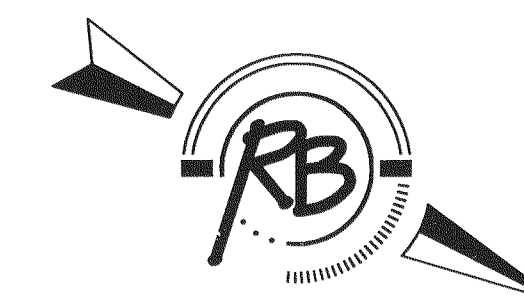


FHWA REGION NO.	STATE	PROJECT NUMBER	FISCAL YEAR	SHEET NUMBER	TOTAL SHEETS
7	KANSAS			27	

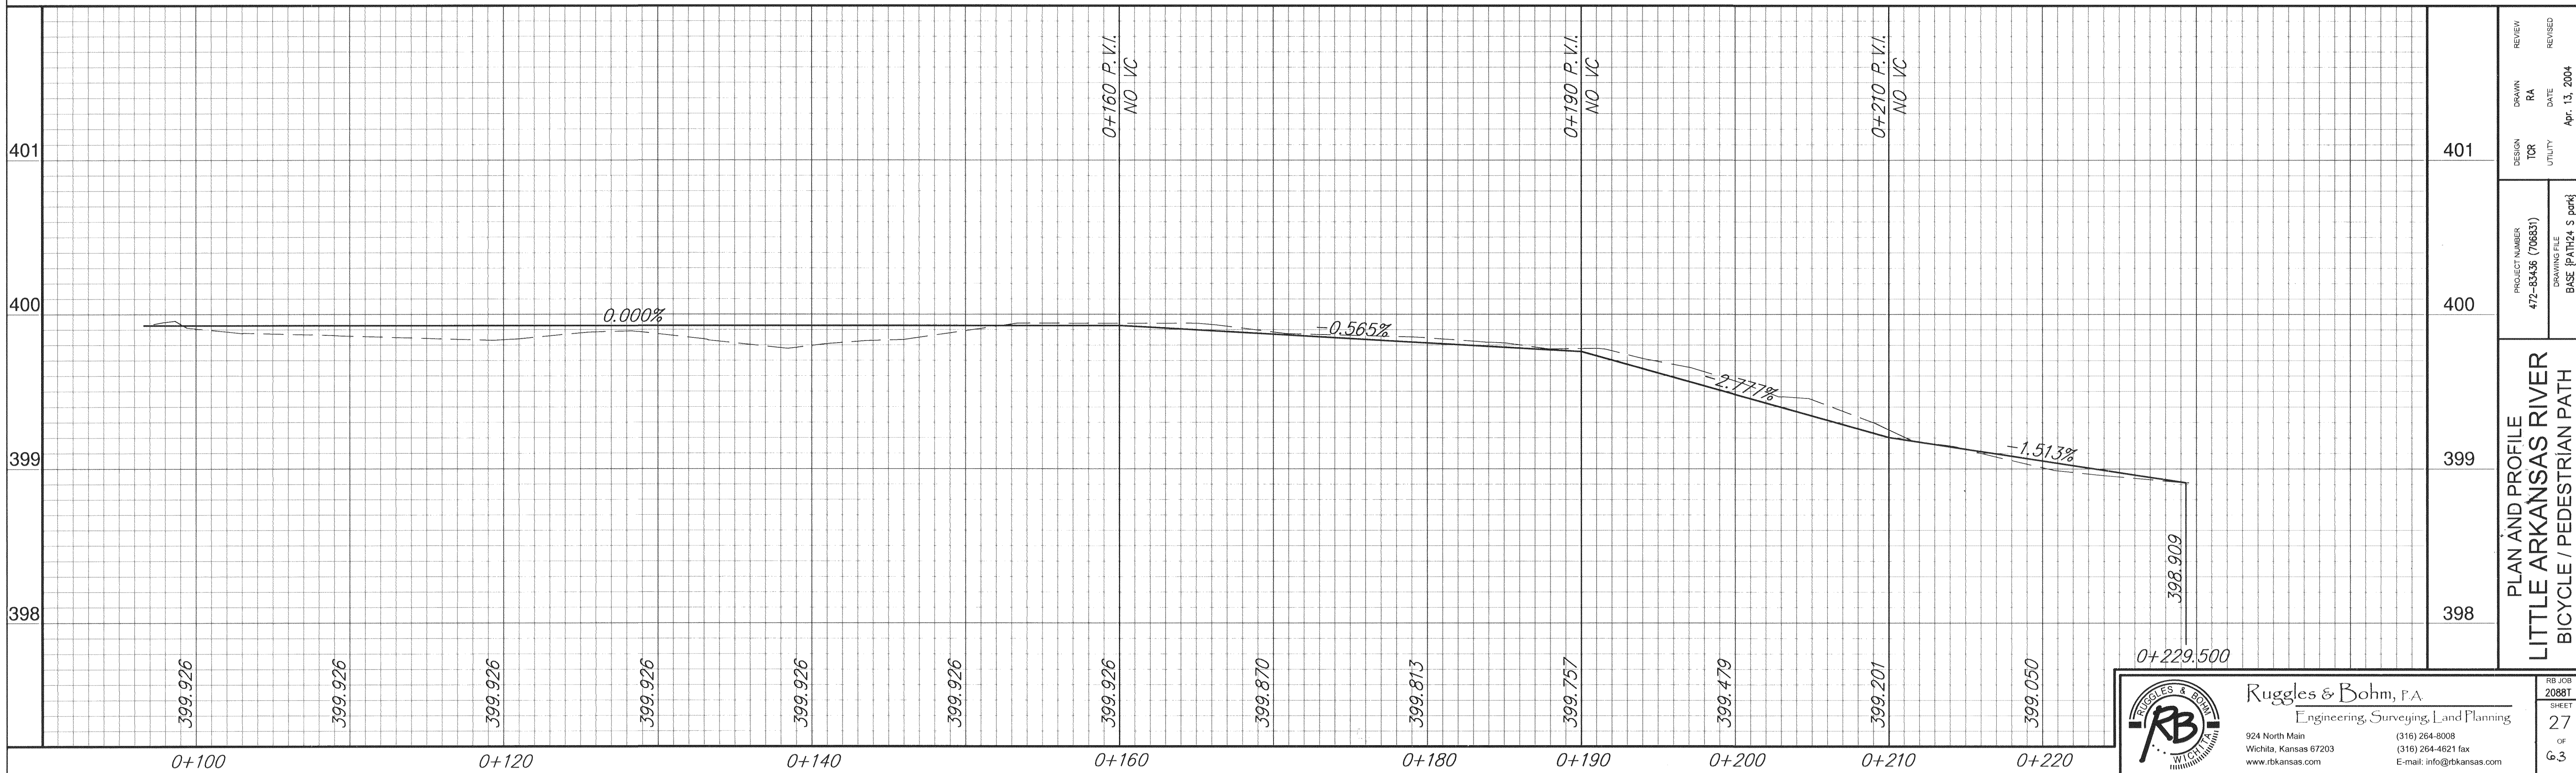

SCALE: 1.200

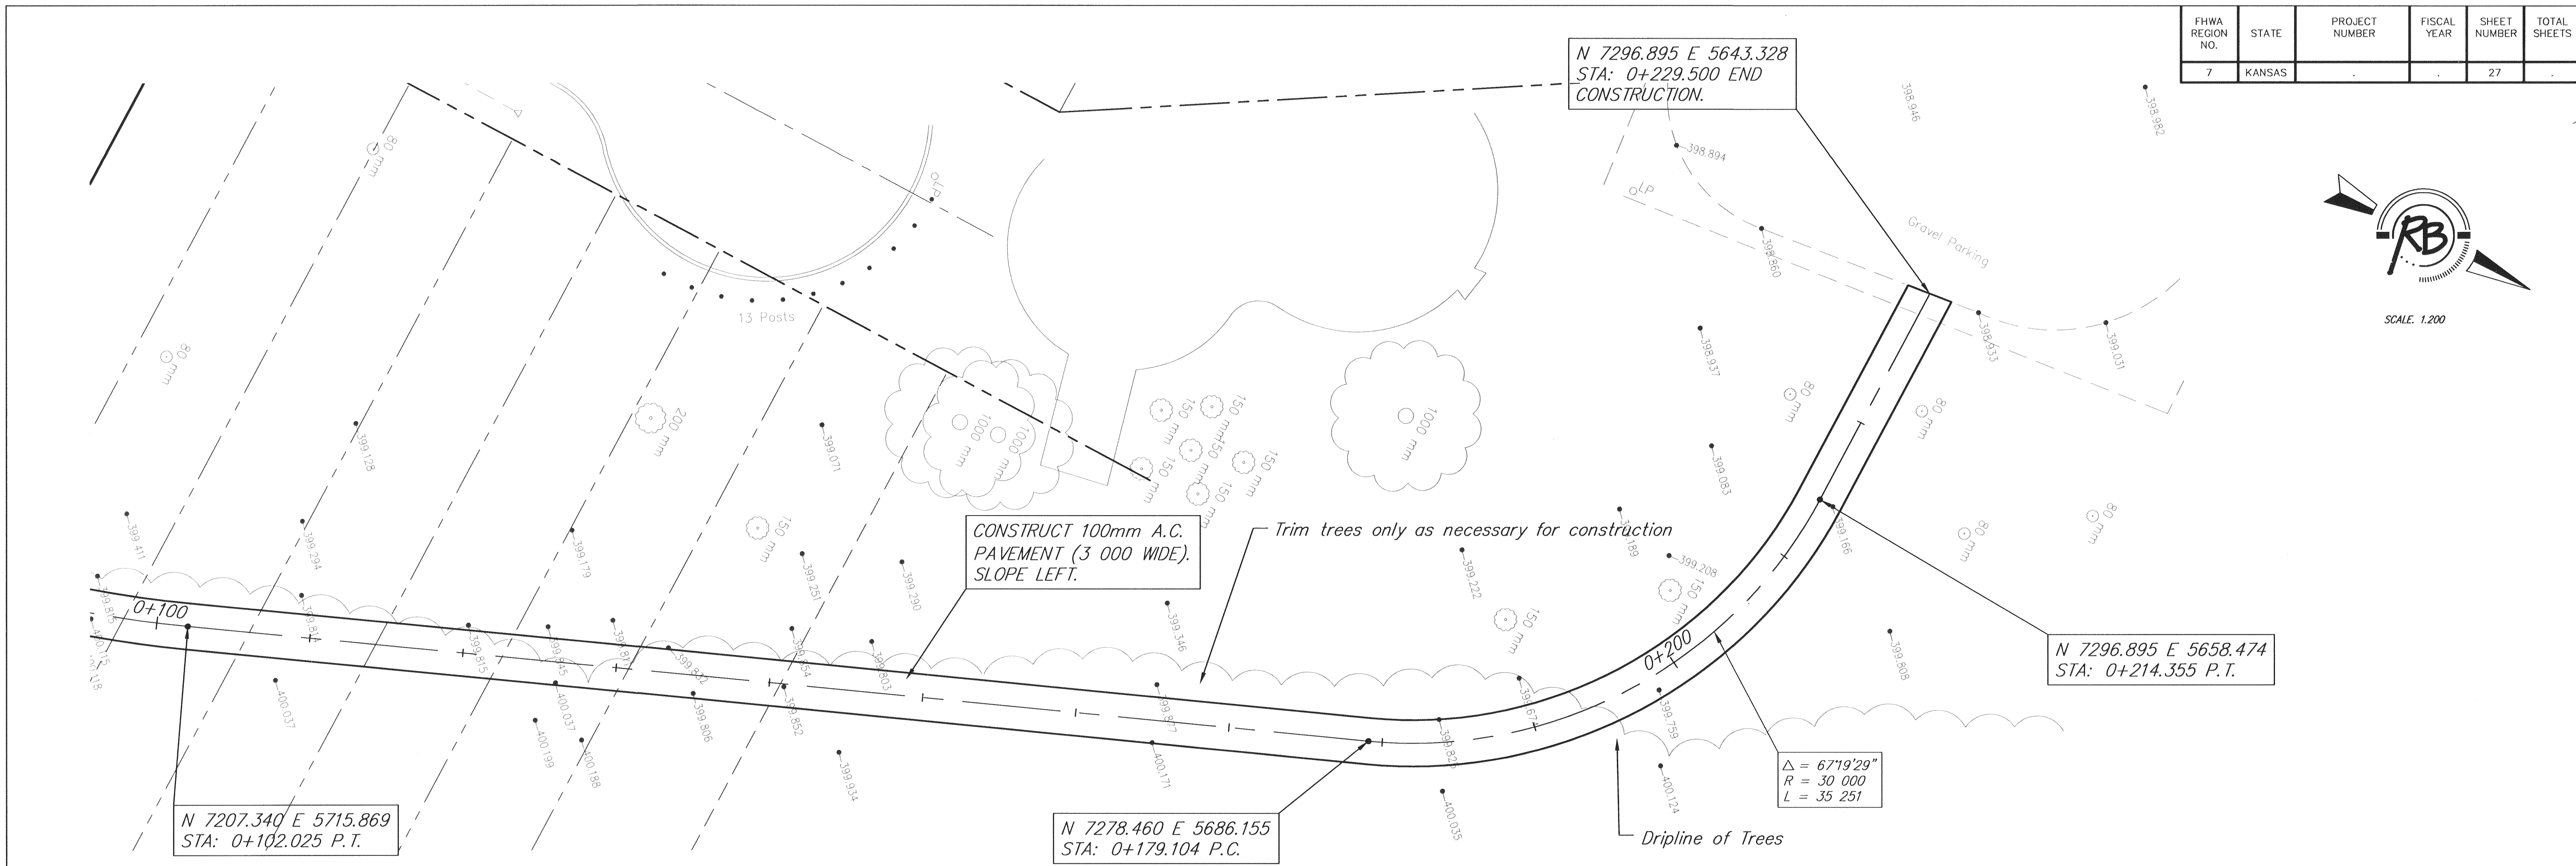

REVIEW	REVISION
RA <td>DATE</td>	DATE
TCR <td>APR 13, 2004</td>	APR 13, 2004
UTILITY <td></td>	

PROJECT NUMBER
472-83438 (706831)
DRAWING FILE
BASE: PATRIZIA_S.park

PLAN AND PROFILE
LITTLE ARKANSAS RIVER
BICYCLE / PEDESTRIAN PATH

Ruggles & Bohm, P.A.
Engineering, Surveying, Land Planning
924 North Main
Wichita, Kansas 67203
www.rbkansas.com
(316) 264-8008
(316) 264-4621 fax
E-mail: info@rbkansas.com

RB JOB
20881
SHEET
27
OF
63