
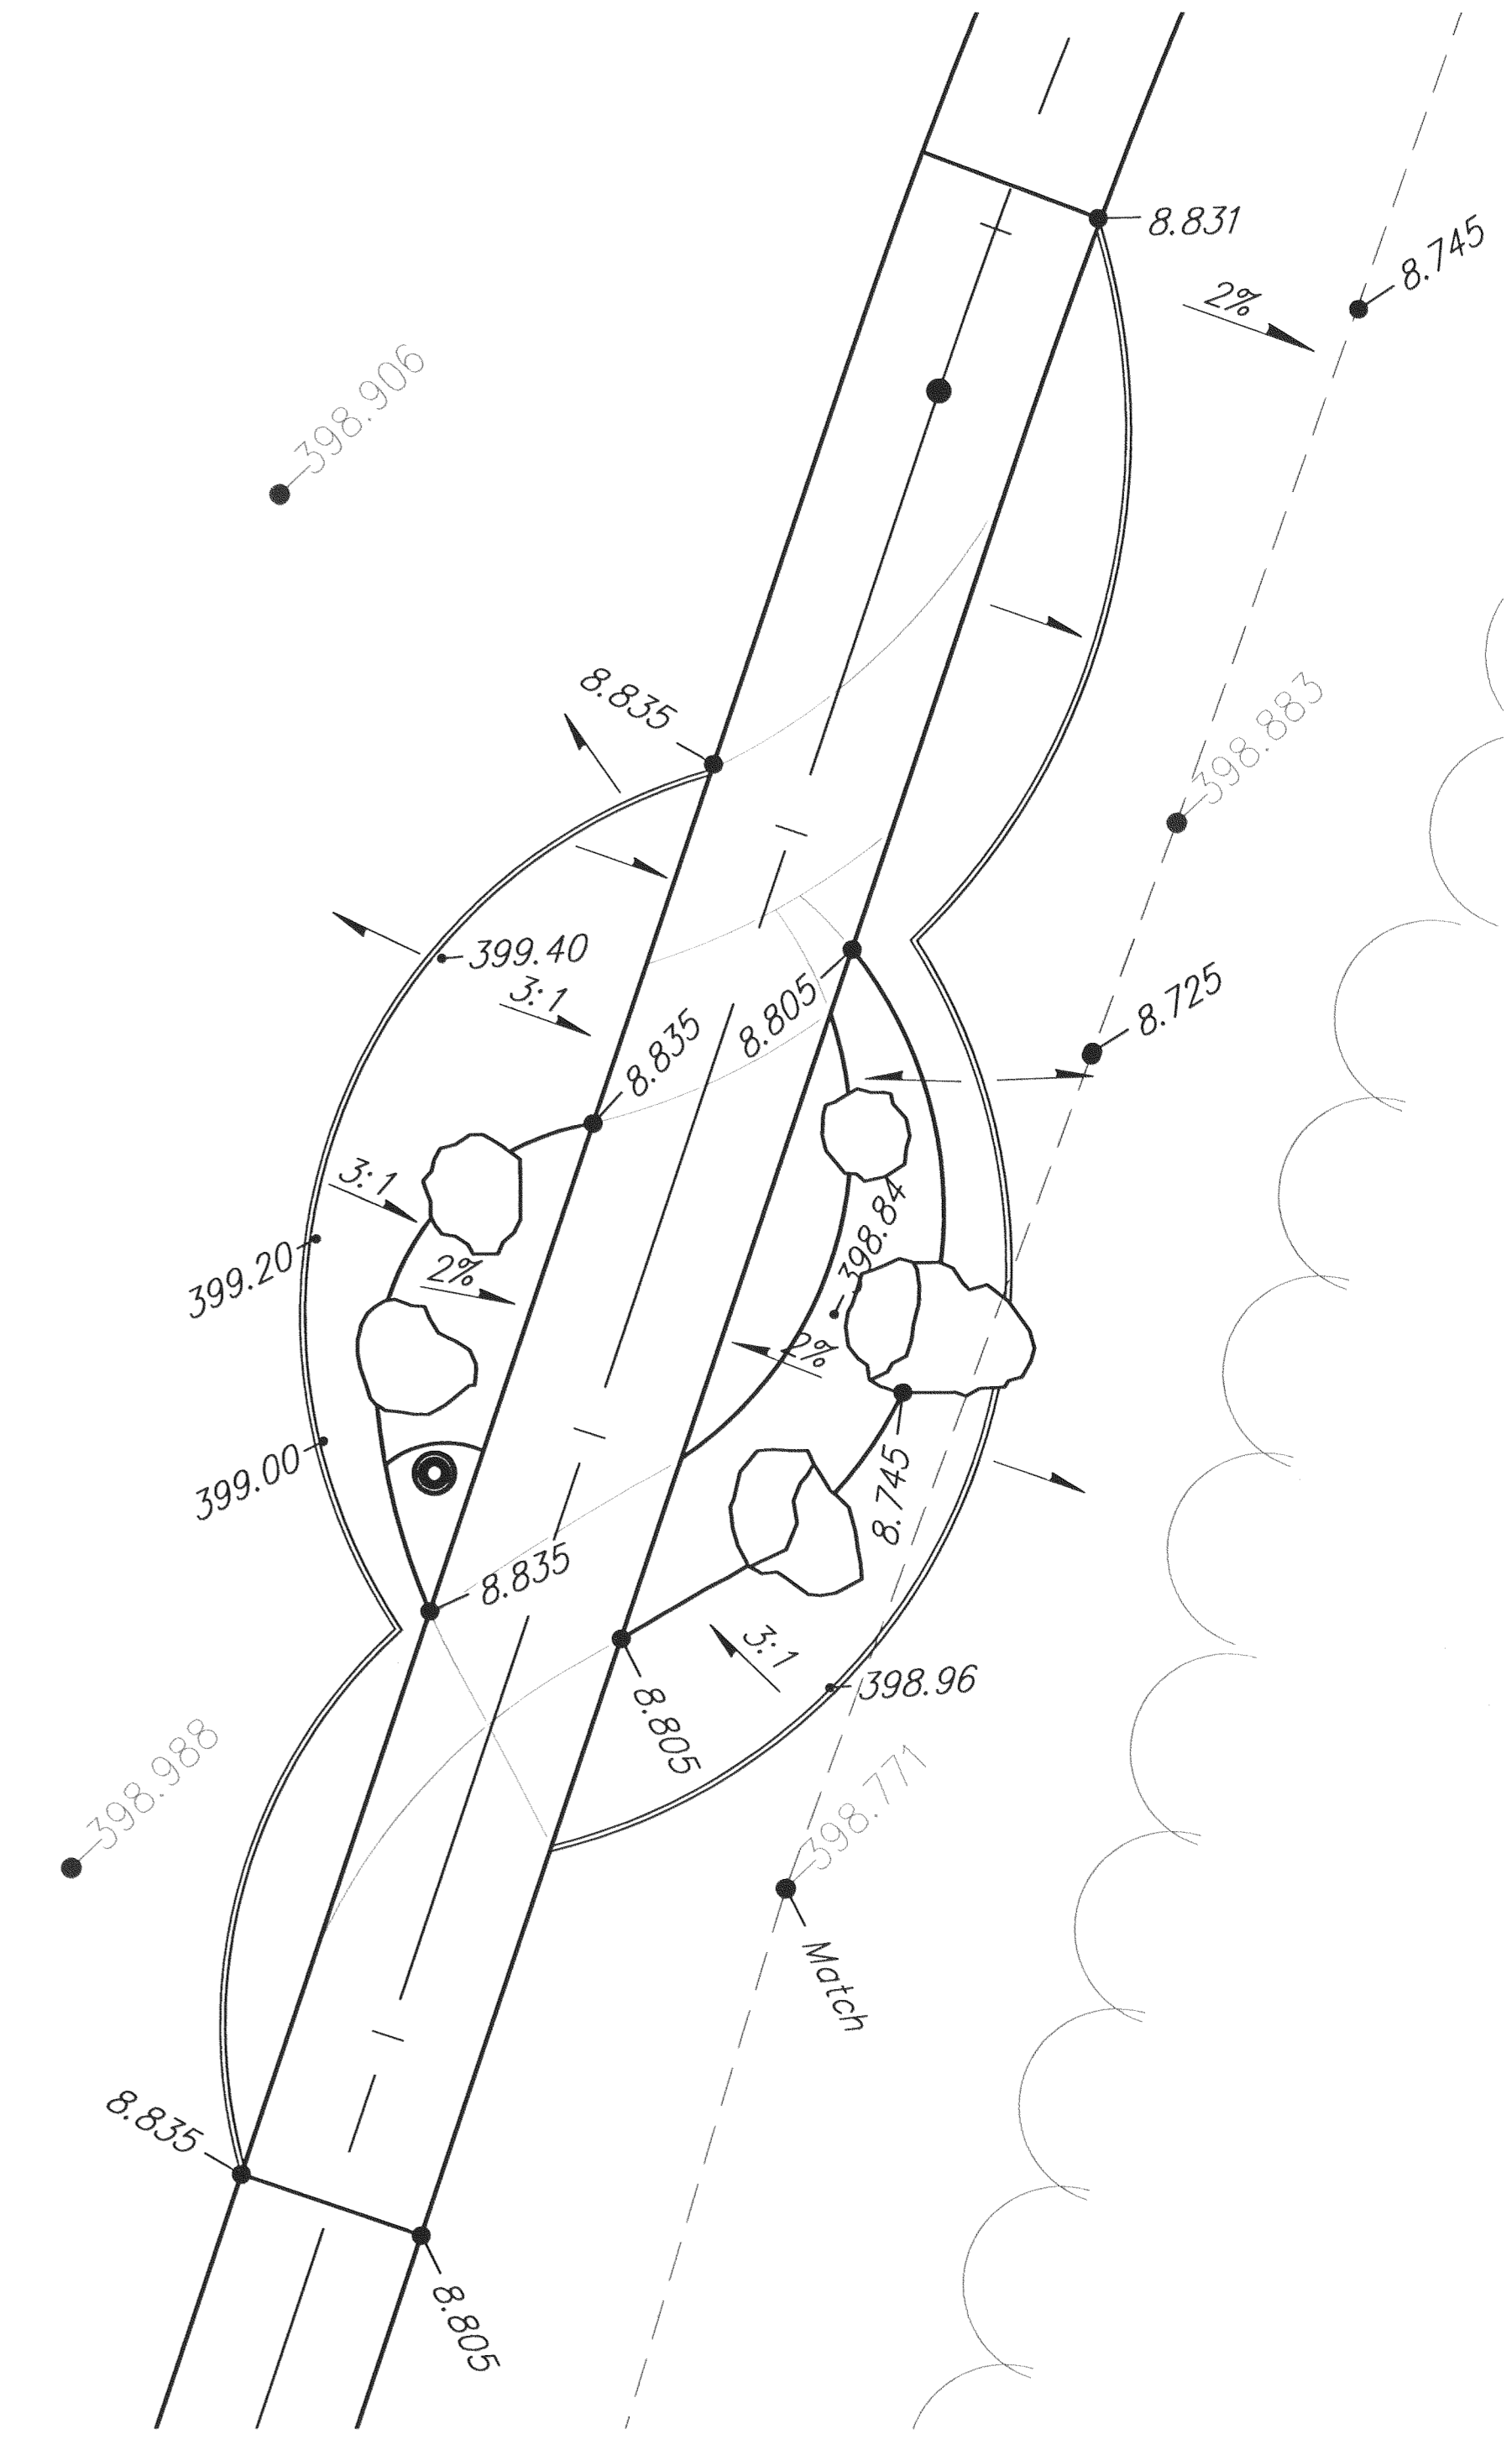
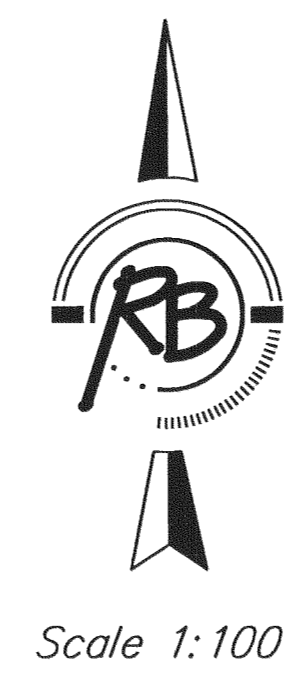



FHWA REGION NO.	STATE	PROJECT NUMBER	FISCAL YEAR	SHEET NUMBER	TOTAL SHEETS

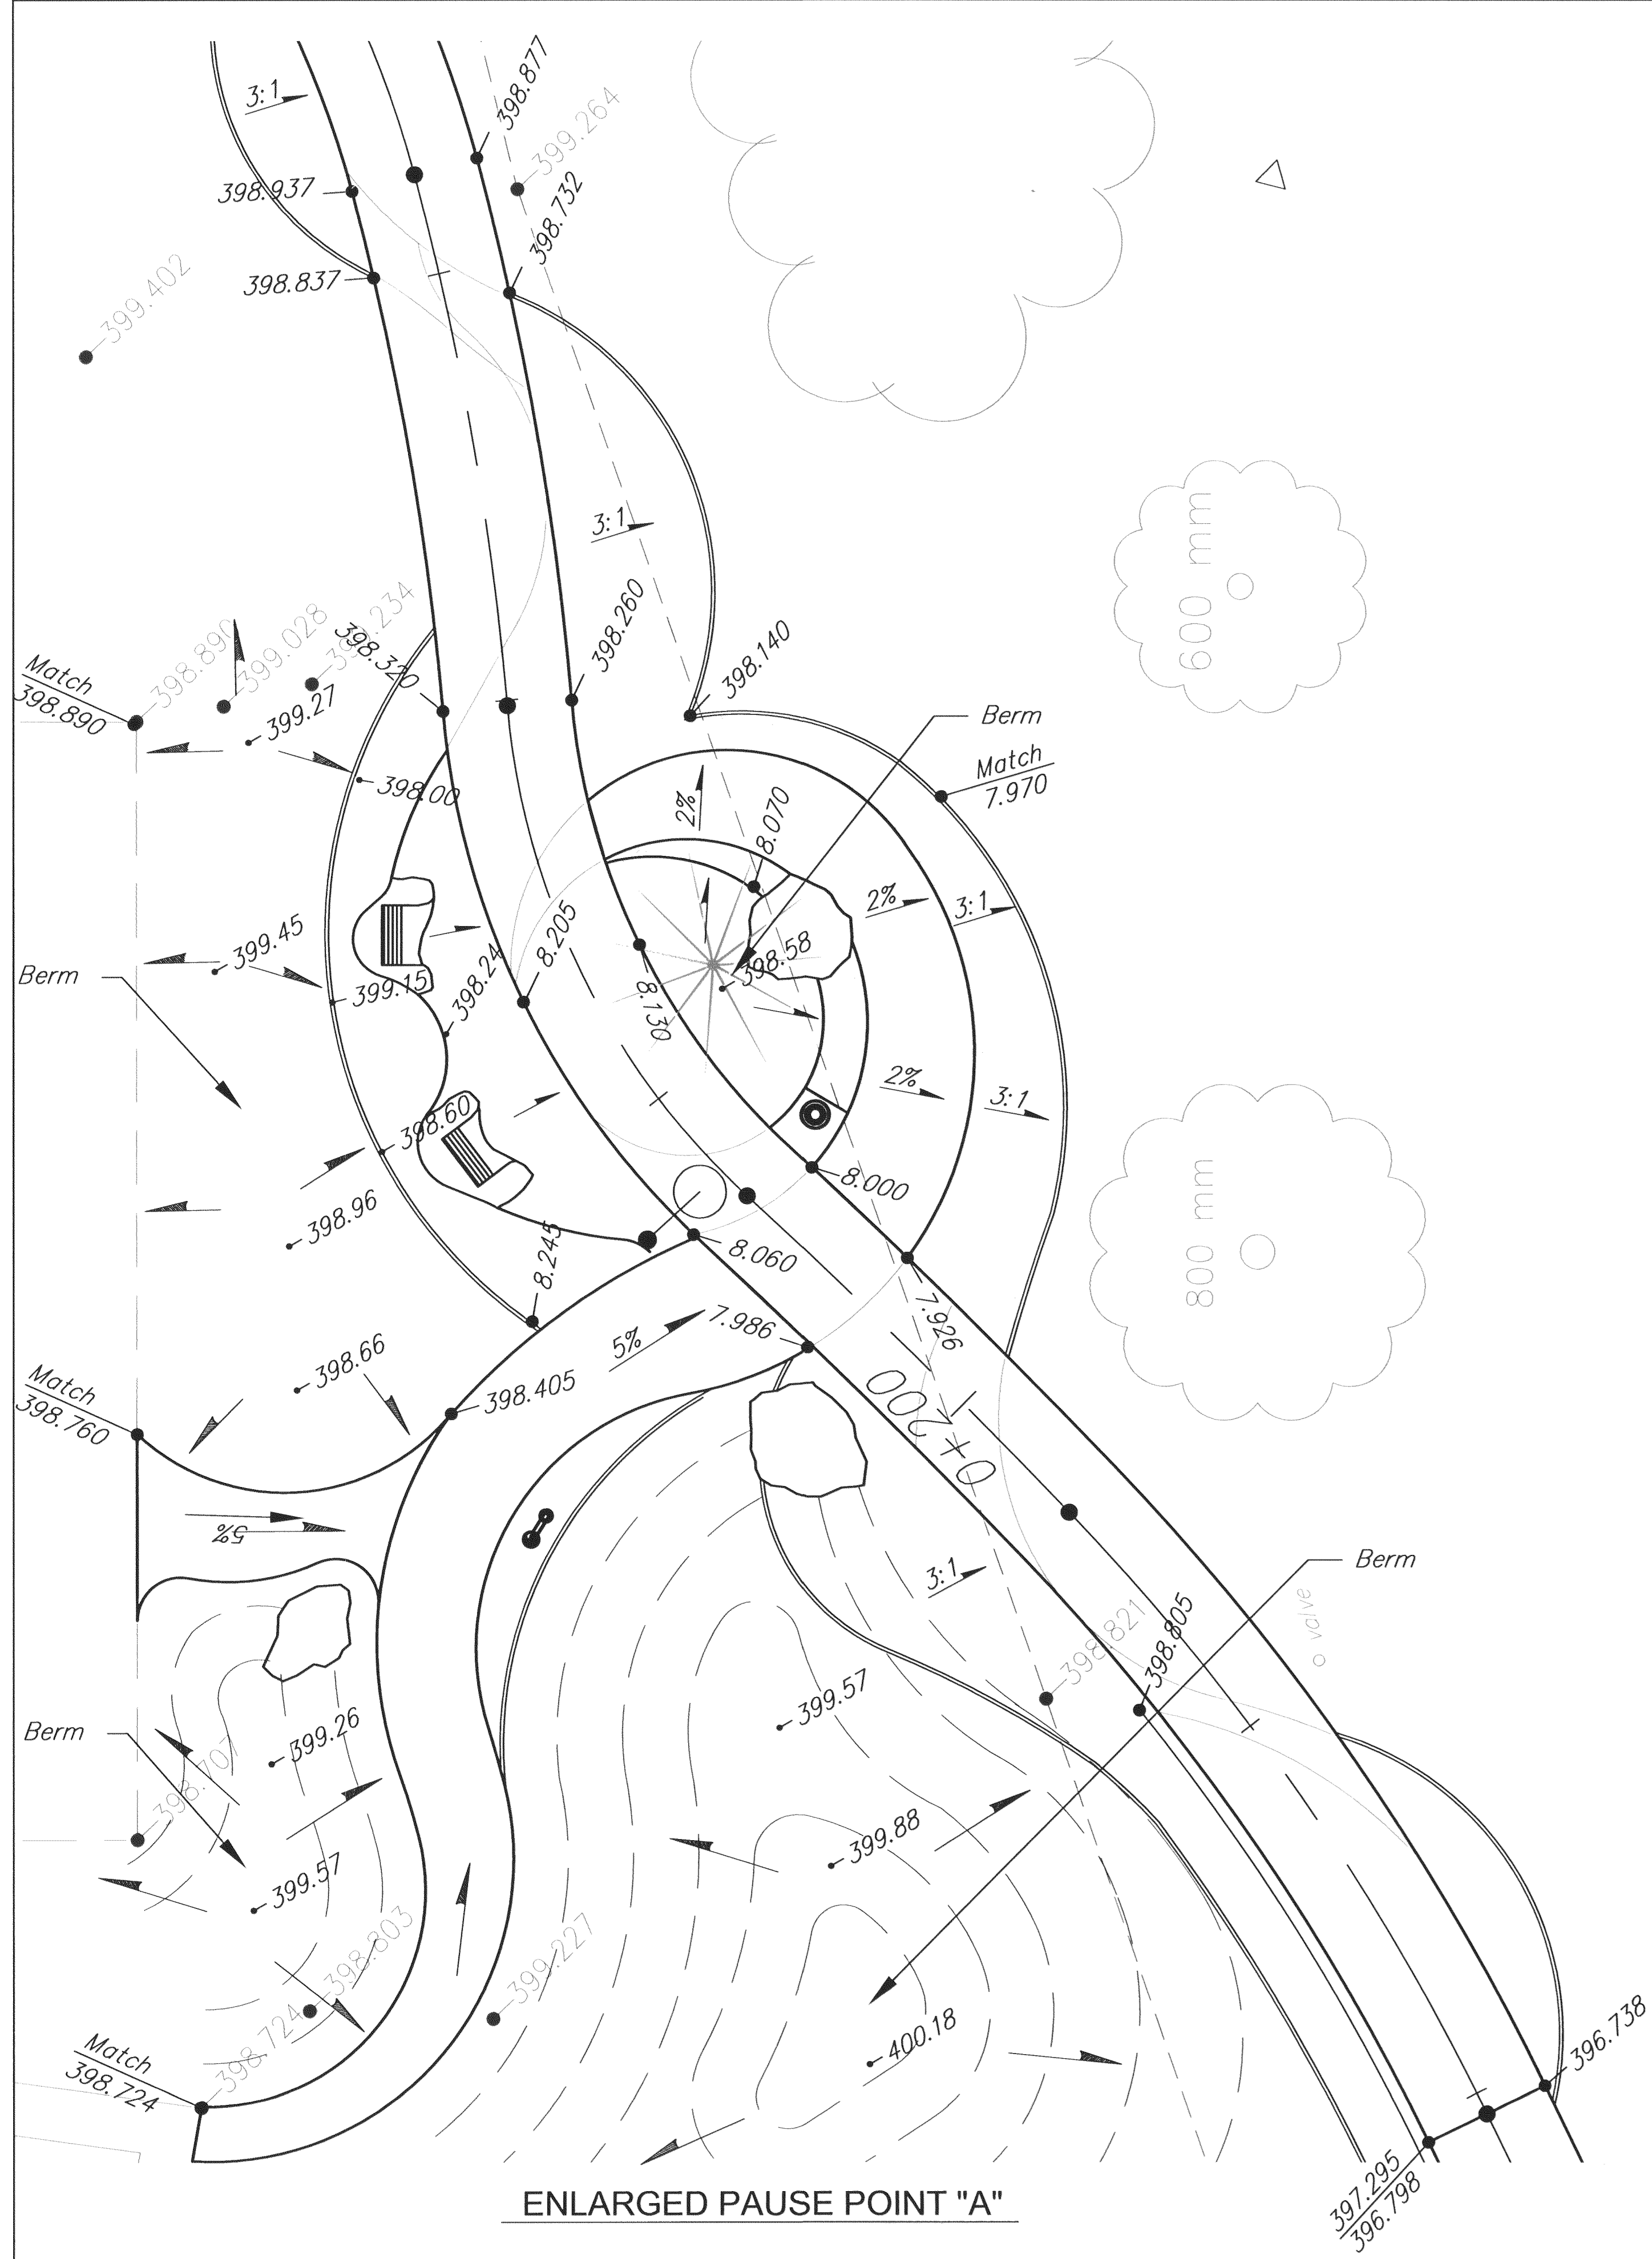

ENLARGED PAUSE POINT "B"

ENLARGED PAUSE POINT "A"

**GRADING PLAN
PAUSE POINTS A & B
WICHITA, KANSAS**

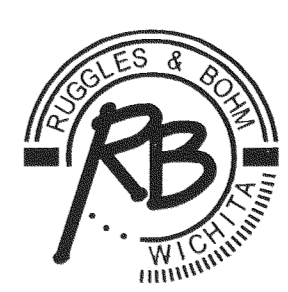	Ruggles & Bohm, P.A. Engineering, Surveying, Land Planning		DESIGN TCR	RB JOB 2088T SHEET 28 OF 3
	924 North Main Wichita, Kansas 67203 www.rbkansas.com		DRAWN RA	
	(316) 264-8008 (316) 264-4621 fax E-mail: info@rbkansas.com		REVIEW	
	DRAWING FILE BASE {Enlarged Plans}		PROJECT NUMBER	