

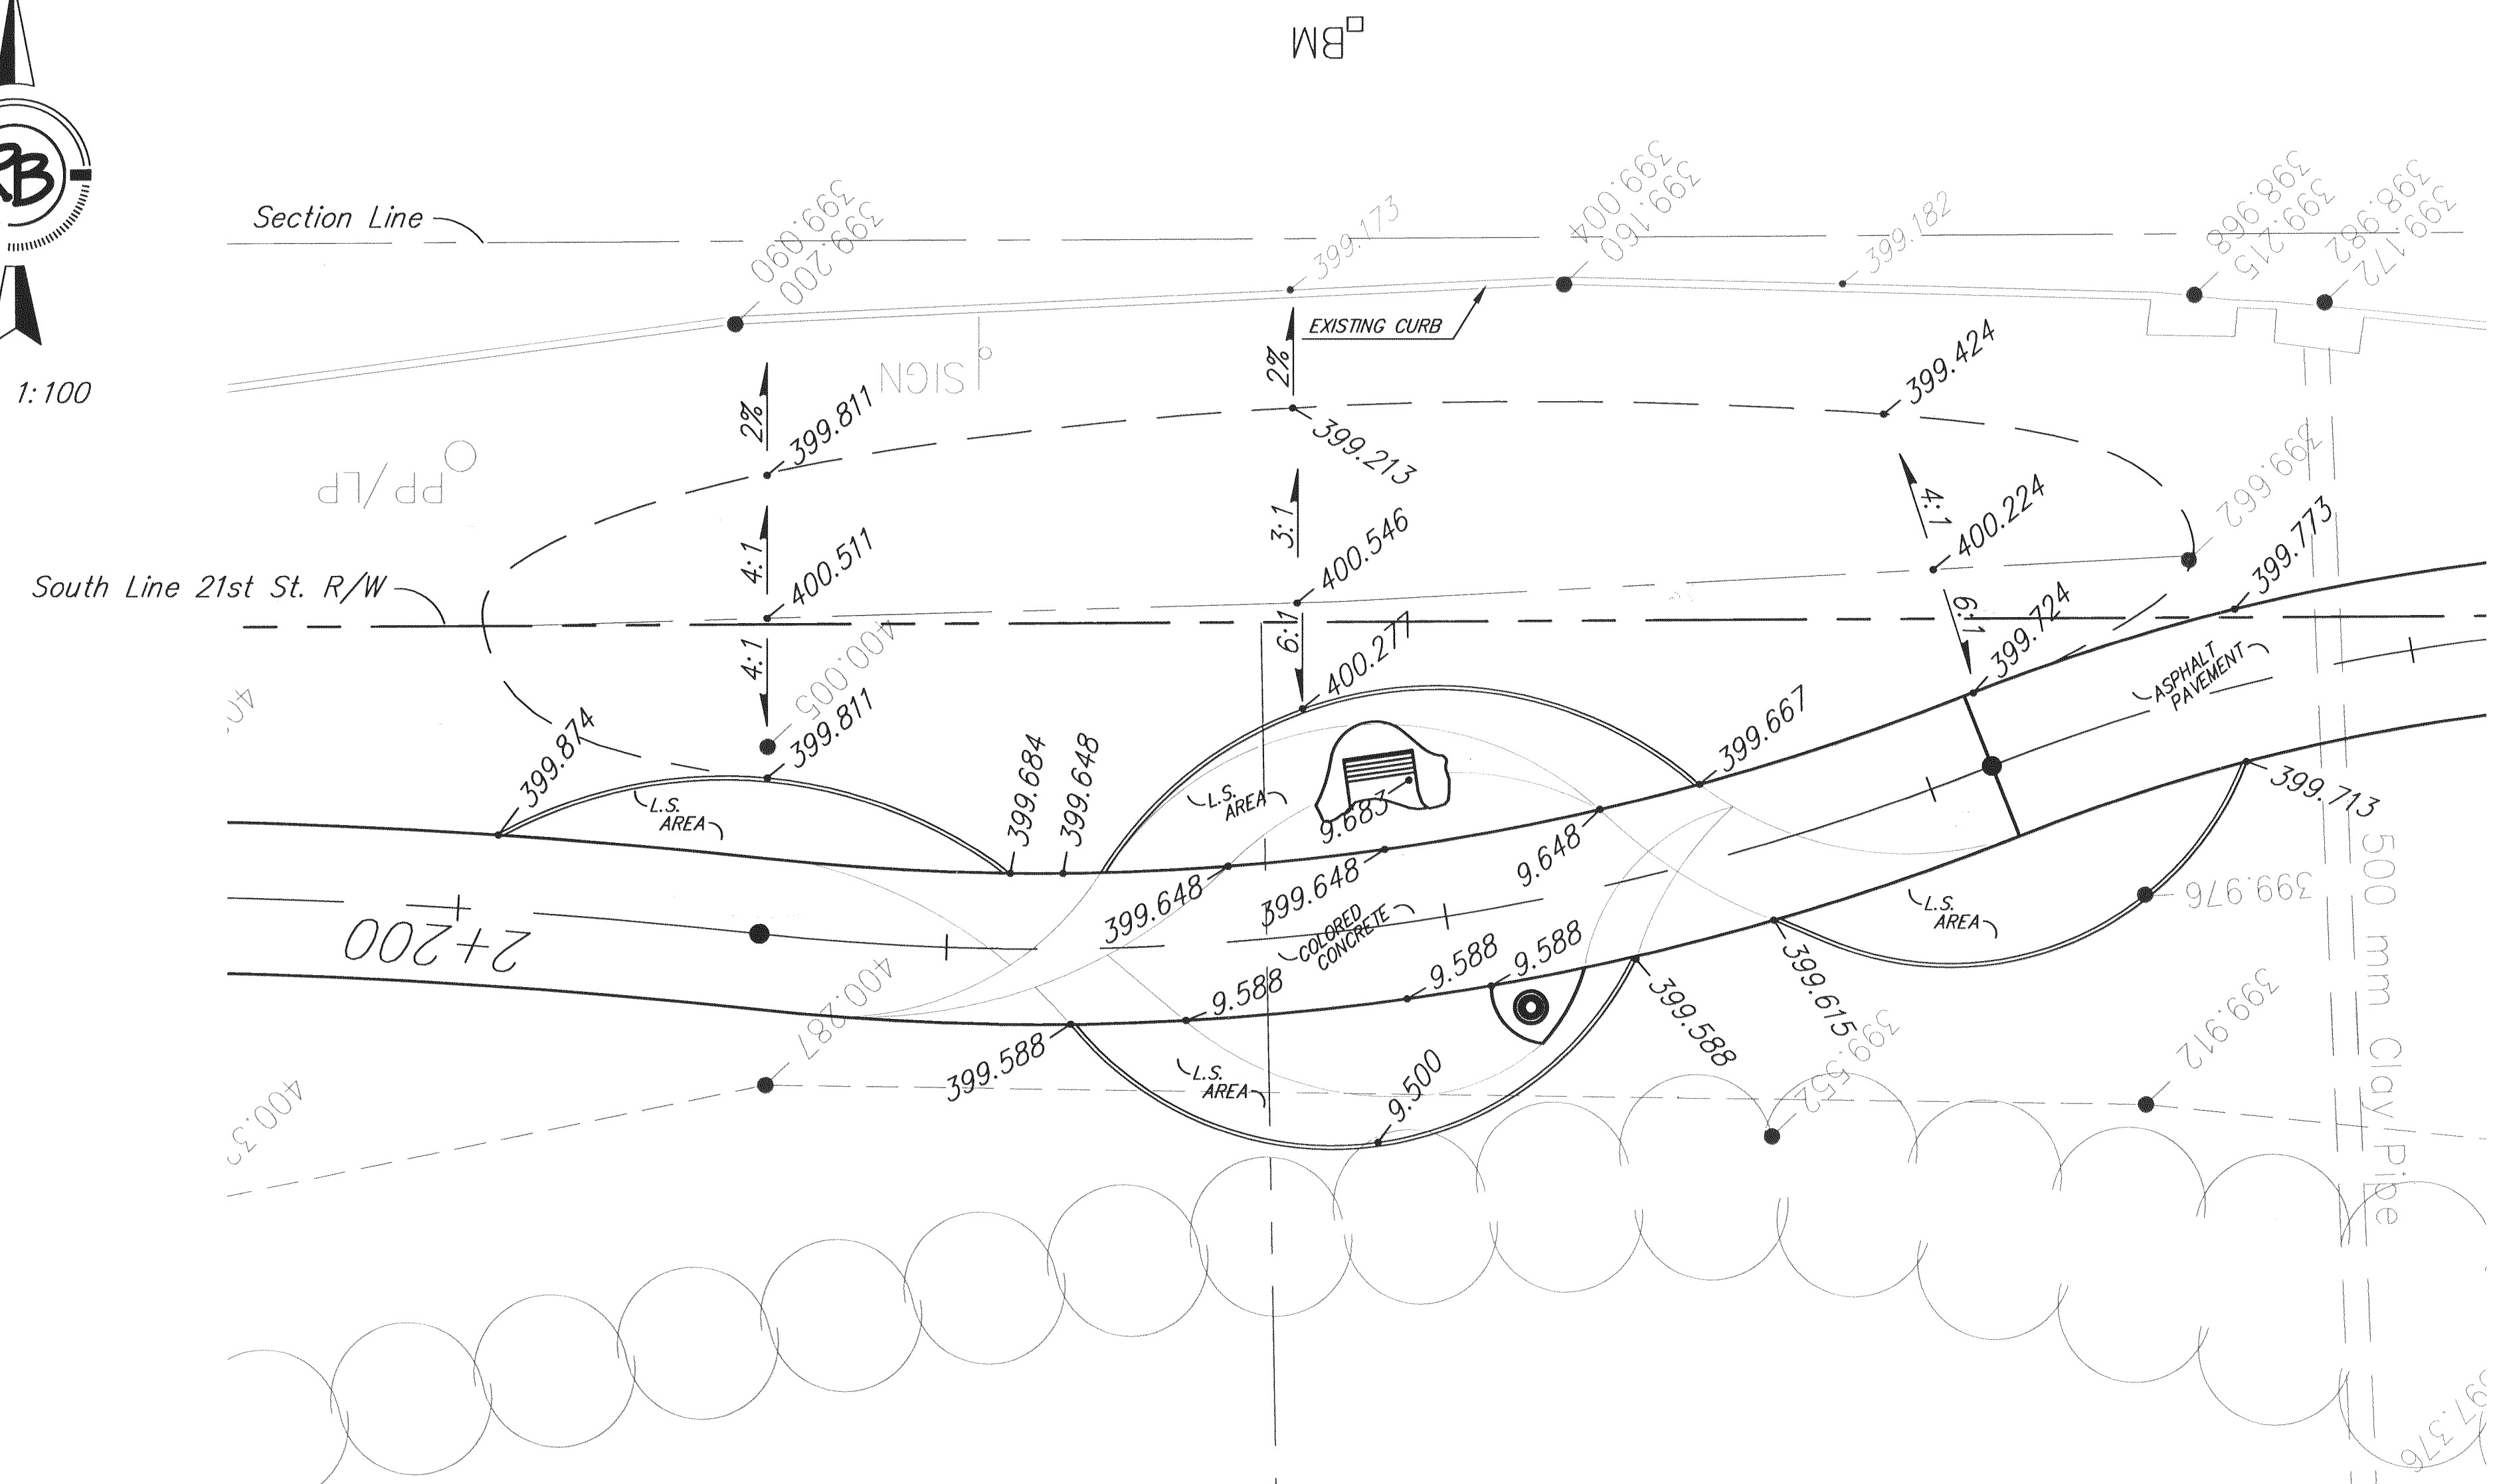


FHWA REGION NO.	STATE	PROJECT NUMBER	FISCAL YEAR	SHEET NUMBER	TOTAL SHEETS

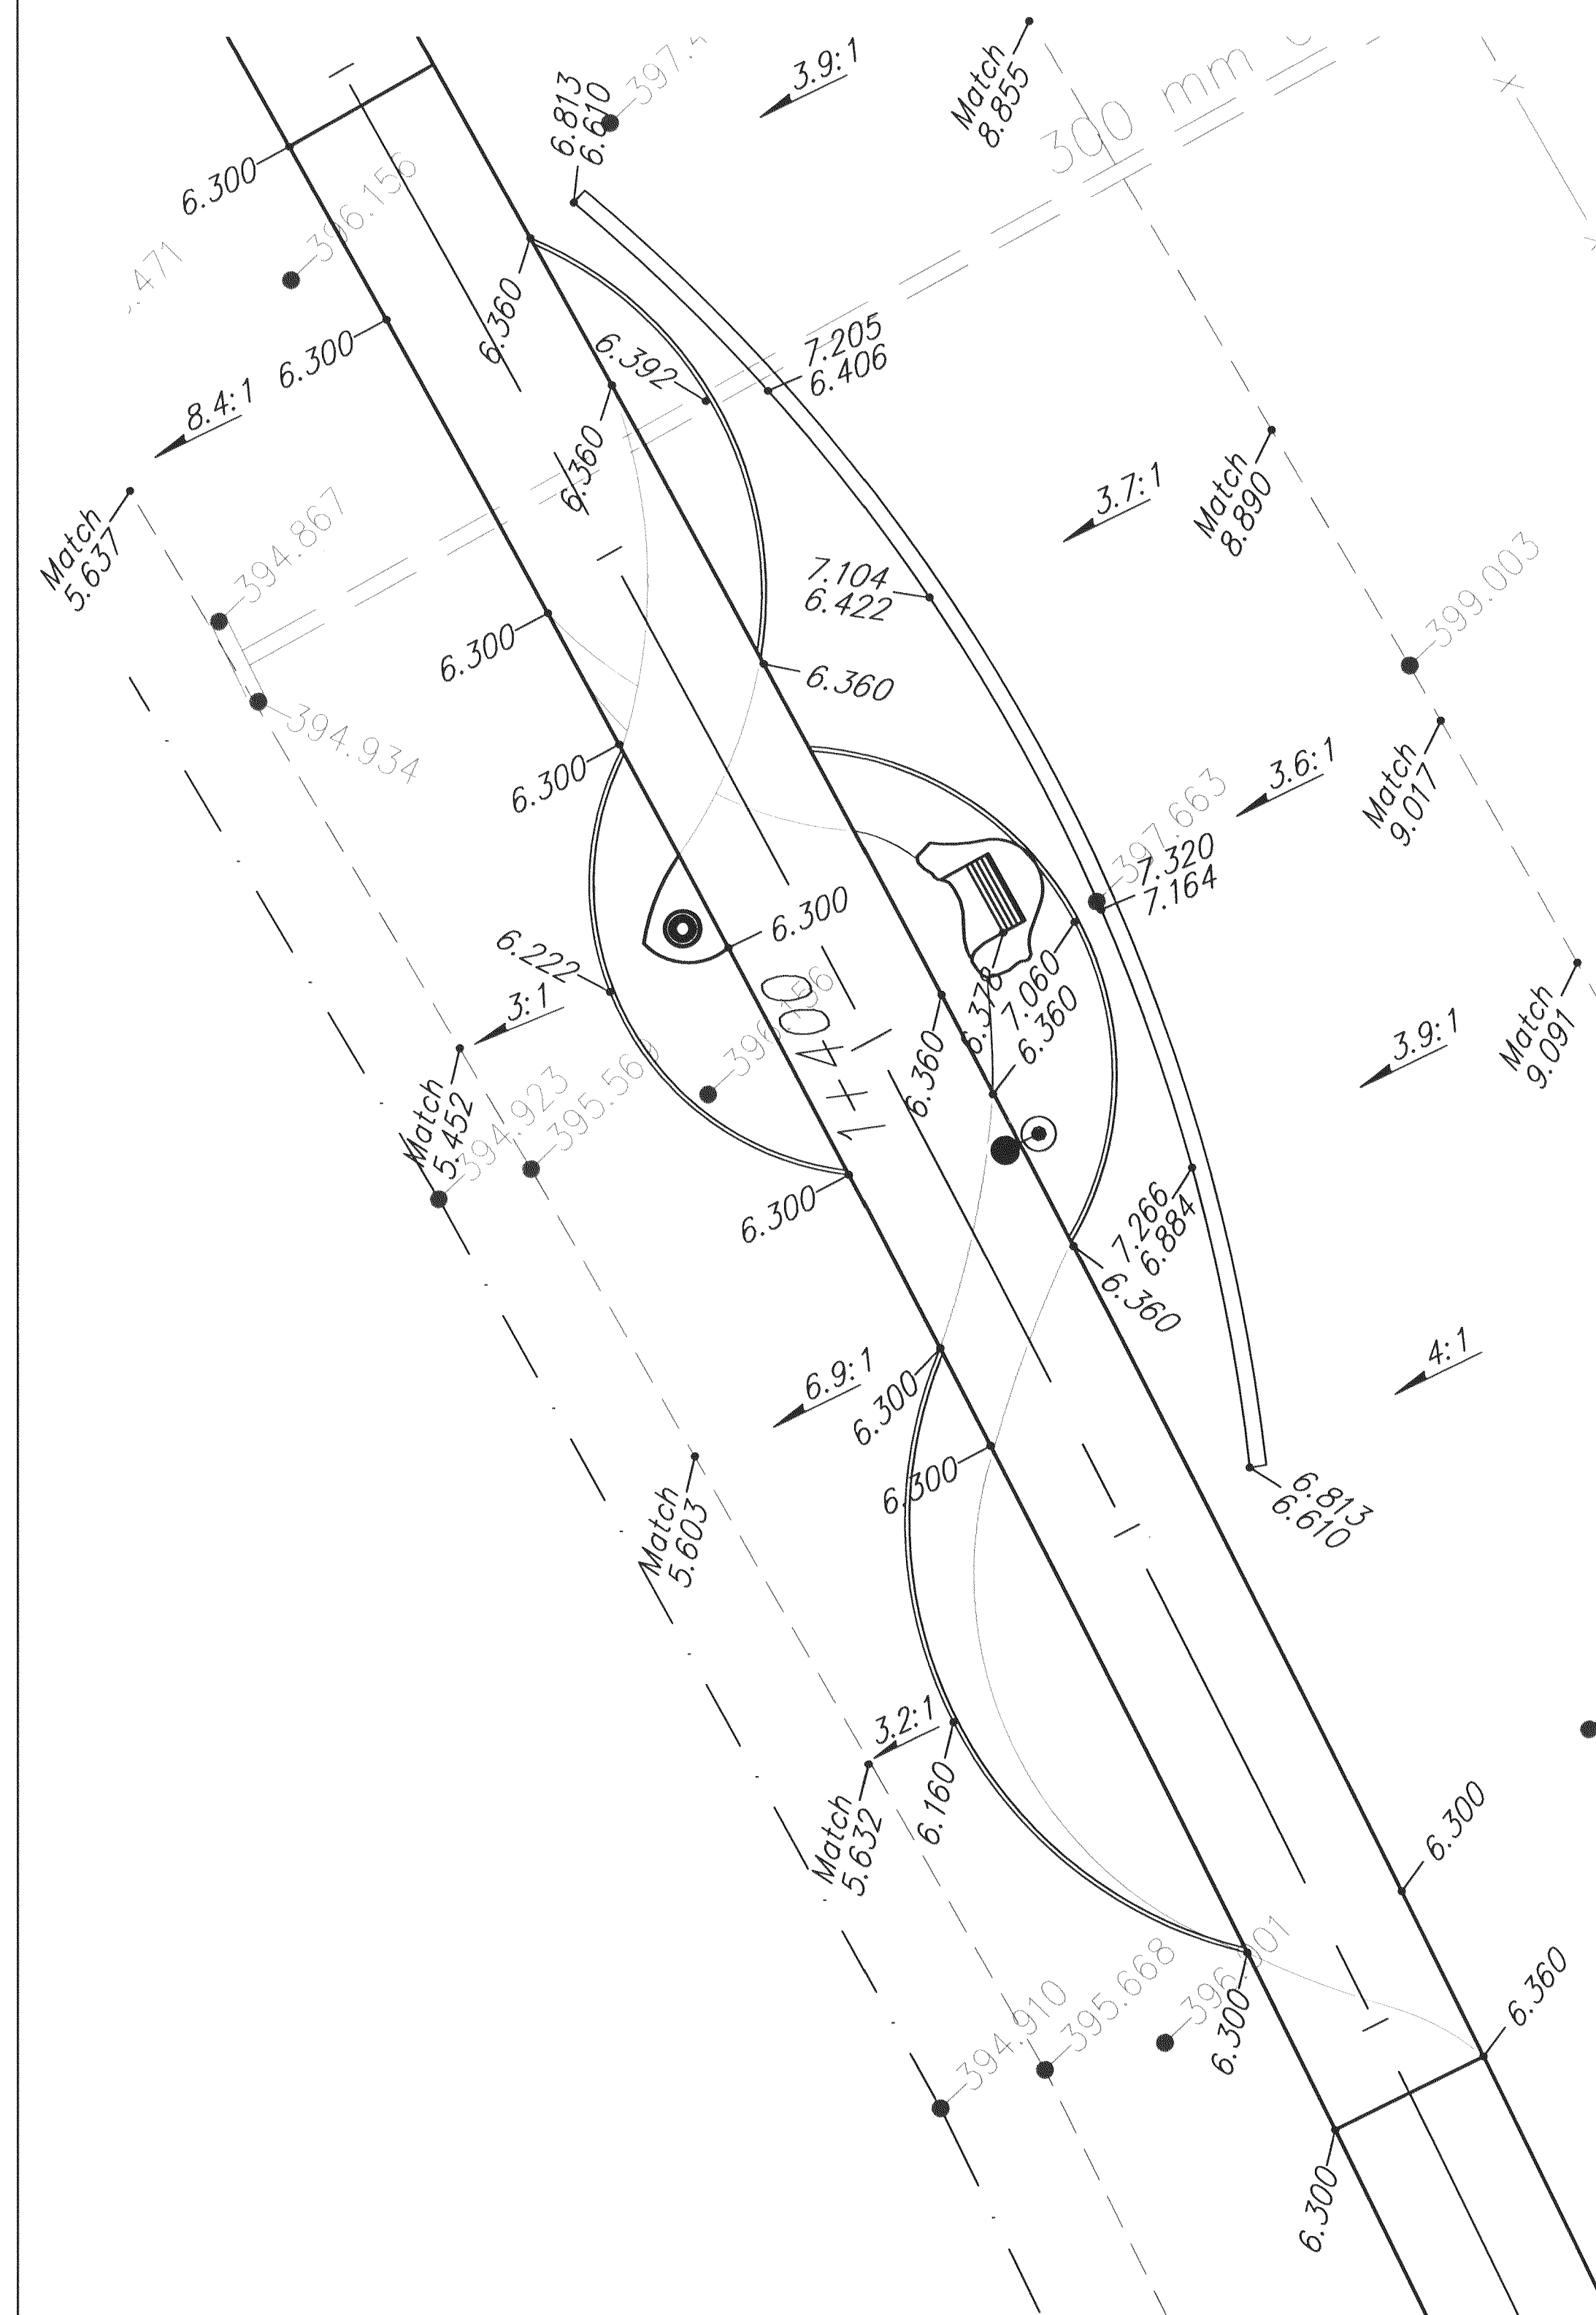

ENLARGED PAUSE POINT "D"

GRADING PLAN
PAUSE POINTS C & D
WICHITA, KANSAS

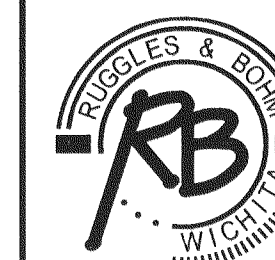

Ruggles & Bohm, P.A.
Engineering, Surveying, Land Planning

924 North Main (316) 264-8008
Wichita, Kansas 67203 (316) 264-6621 fax
www.rbkansas.com E-mail: info@rbkansas.com

DESIGN	TCR	RB JOB 2088T
DRAWN	RA	
REVIEW		SHEET
UTILITY		29
		OF
DATE		63
Apr. 13, 2004		

DRAWING FILE
BASE {Enlarged Plans 2}

PROJECT NUMBER