
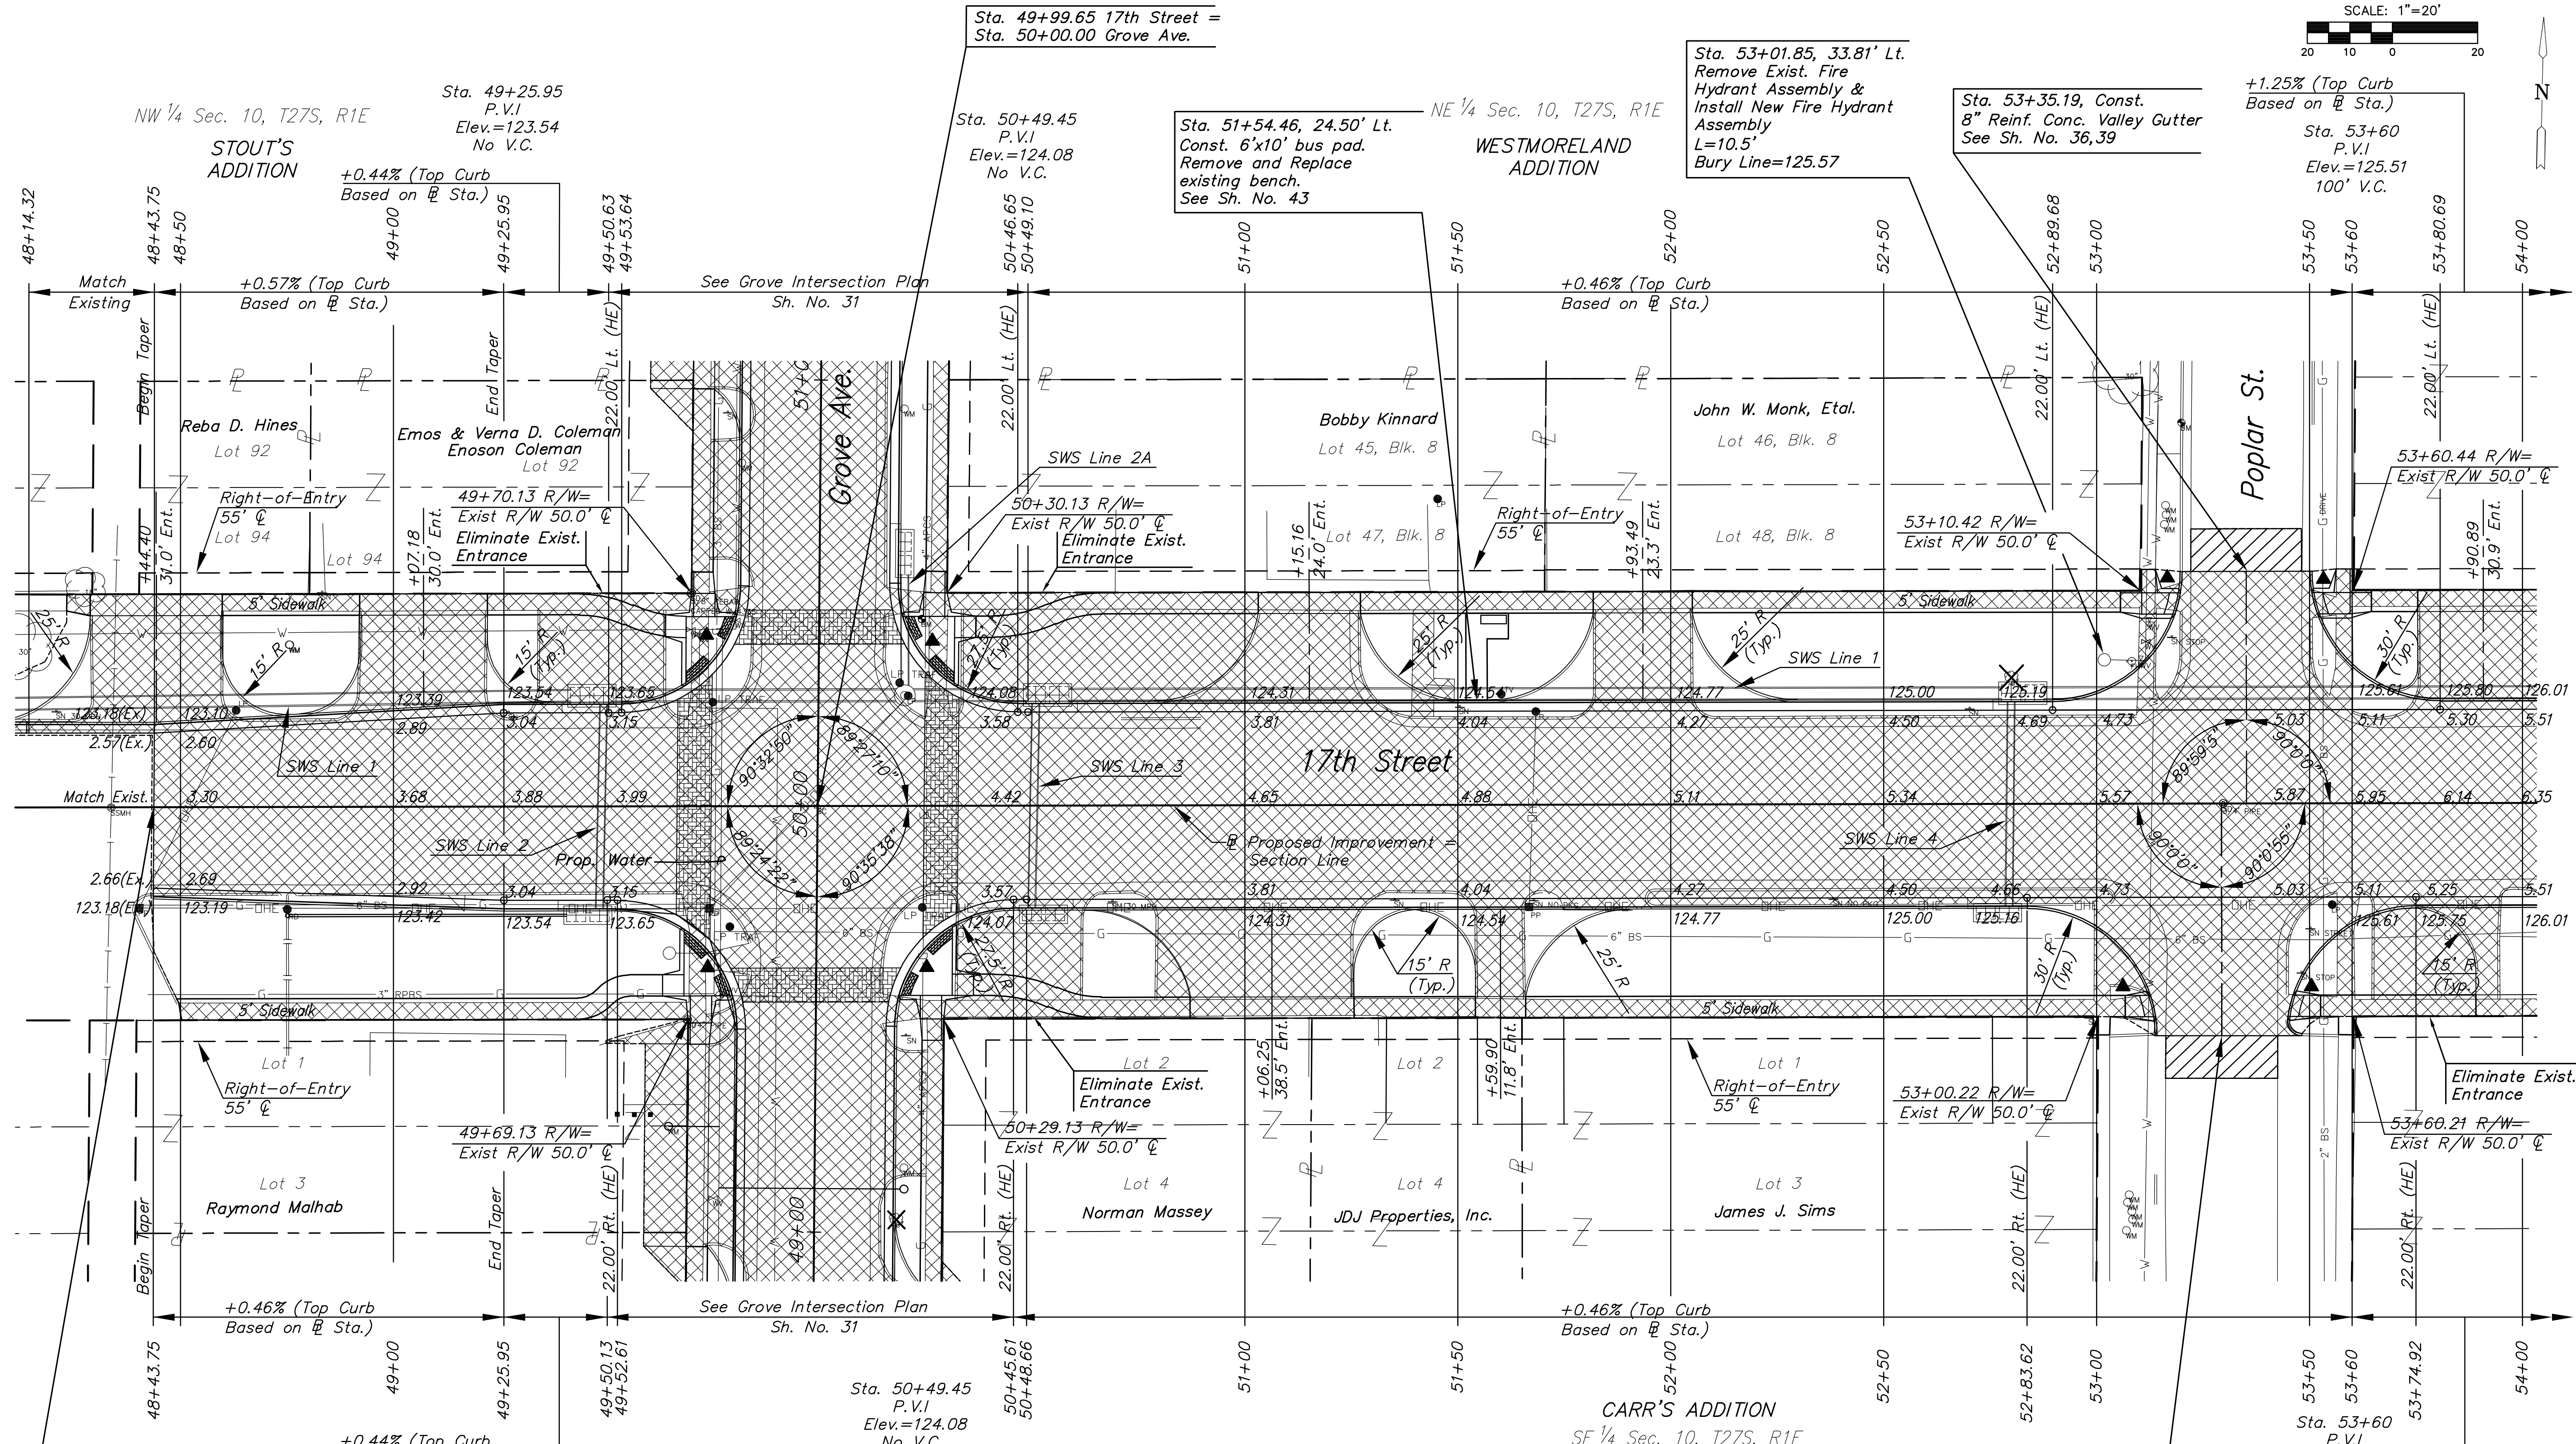


STATE	PROJECT NO.	YEAR	SHEET NO.	SHEETS
KANSAS	87 N-0349-01	2009	5	133

**MKEC**  
ENGINEERING  
CONSULTANTS, INC.  
411 N. WEBB ROAD  
WICHITA, KS. 67206  
316-684-9600

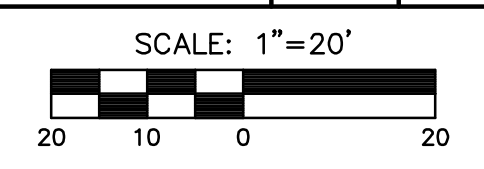

UTILITY ADJUSTMENTS

STATION	OFFSET	EXISTING ELEVATION	PROPOSED ELEVATION	REMARKS
48+75.65	38.1' Lt.	123.86	123.80	Adj. Water Meter Box
49+69.97	41.5' Lt.	124.71	123.86	Adj. Water Valve Box
49+71.95	40.4' Lt.	124.57	-	Abandon/Remove WV Box
49+80.50	43.7' Lt.	124.46	123.46	Adjust Water Valve Box
49+76.54	44.4' Rt.	124.19	-	Remove Fire Hydrant

UTILITY ADJUSTMENTS

STATION	OFFSET	EXISTING ELEVATION	PROPOSED ELEVATION	REMARKS
49+77.82	44.5' Rt.	124.39	-	Abandon/Remove WV Box
53+08.29	33.4' Lt.	125.69	-	Remove Fire Hydrant
53+10.39	33.7' Lt.	125.60	125.49	Adj. Water Valve Box
53+11.60	38.1' Lt.	125.69	125.66	Adj. Water Valve Box
53+12.42	42.7' Lt.	125.89	125.87	Adj. Water Valve Box

LEGEND

- Asphalt Hookup
- Pavement/Walk Removal
- Construct Wheelchair Ramp See Sht. No. 44

**17th STREET  
FROM GROVE TO HILLSIDE**

**PAVING PLAN**  
Sta. 48+43.75  
to  
Sta. 54+00

SHEET TITLE  
**04179**

PROJECT NUMBER

JRA  
DESIGN BY  
JSB  
DRAWN BY  
JRA  
CHECKED BY

ISSUED  
**June 4, 2009**

REVISED

SHEET NO.  
**5 of 133**

PLOTTED: Thursday, June 04, 2009 8:06:26AM

J:\CIVIL\04179\DWG\PAV\04179E1.DWG