



NW 1/4 Sec. 11, T27S, R1E
COLLEGE TERRACE
ADDITION

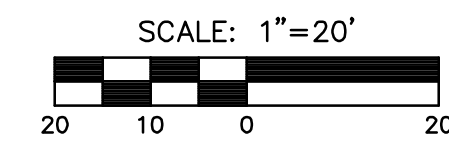

NE 1/4 Sec. 10,
T27S, R1E
Sta. 75+84.50, 36.23' Lt.
Remove Exist. Fire Hydrant
Assembly & Install New
Fire Hydrant.
Provide 90° Bend as shown.
L=16.0'
Bury Line=176.03

Sta. 79+67.40
P.V.I
Elev.=193.78
100' V.C.

Sta. 81+32.18 End
Project No. 87N-0349-01

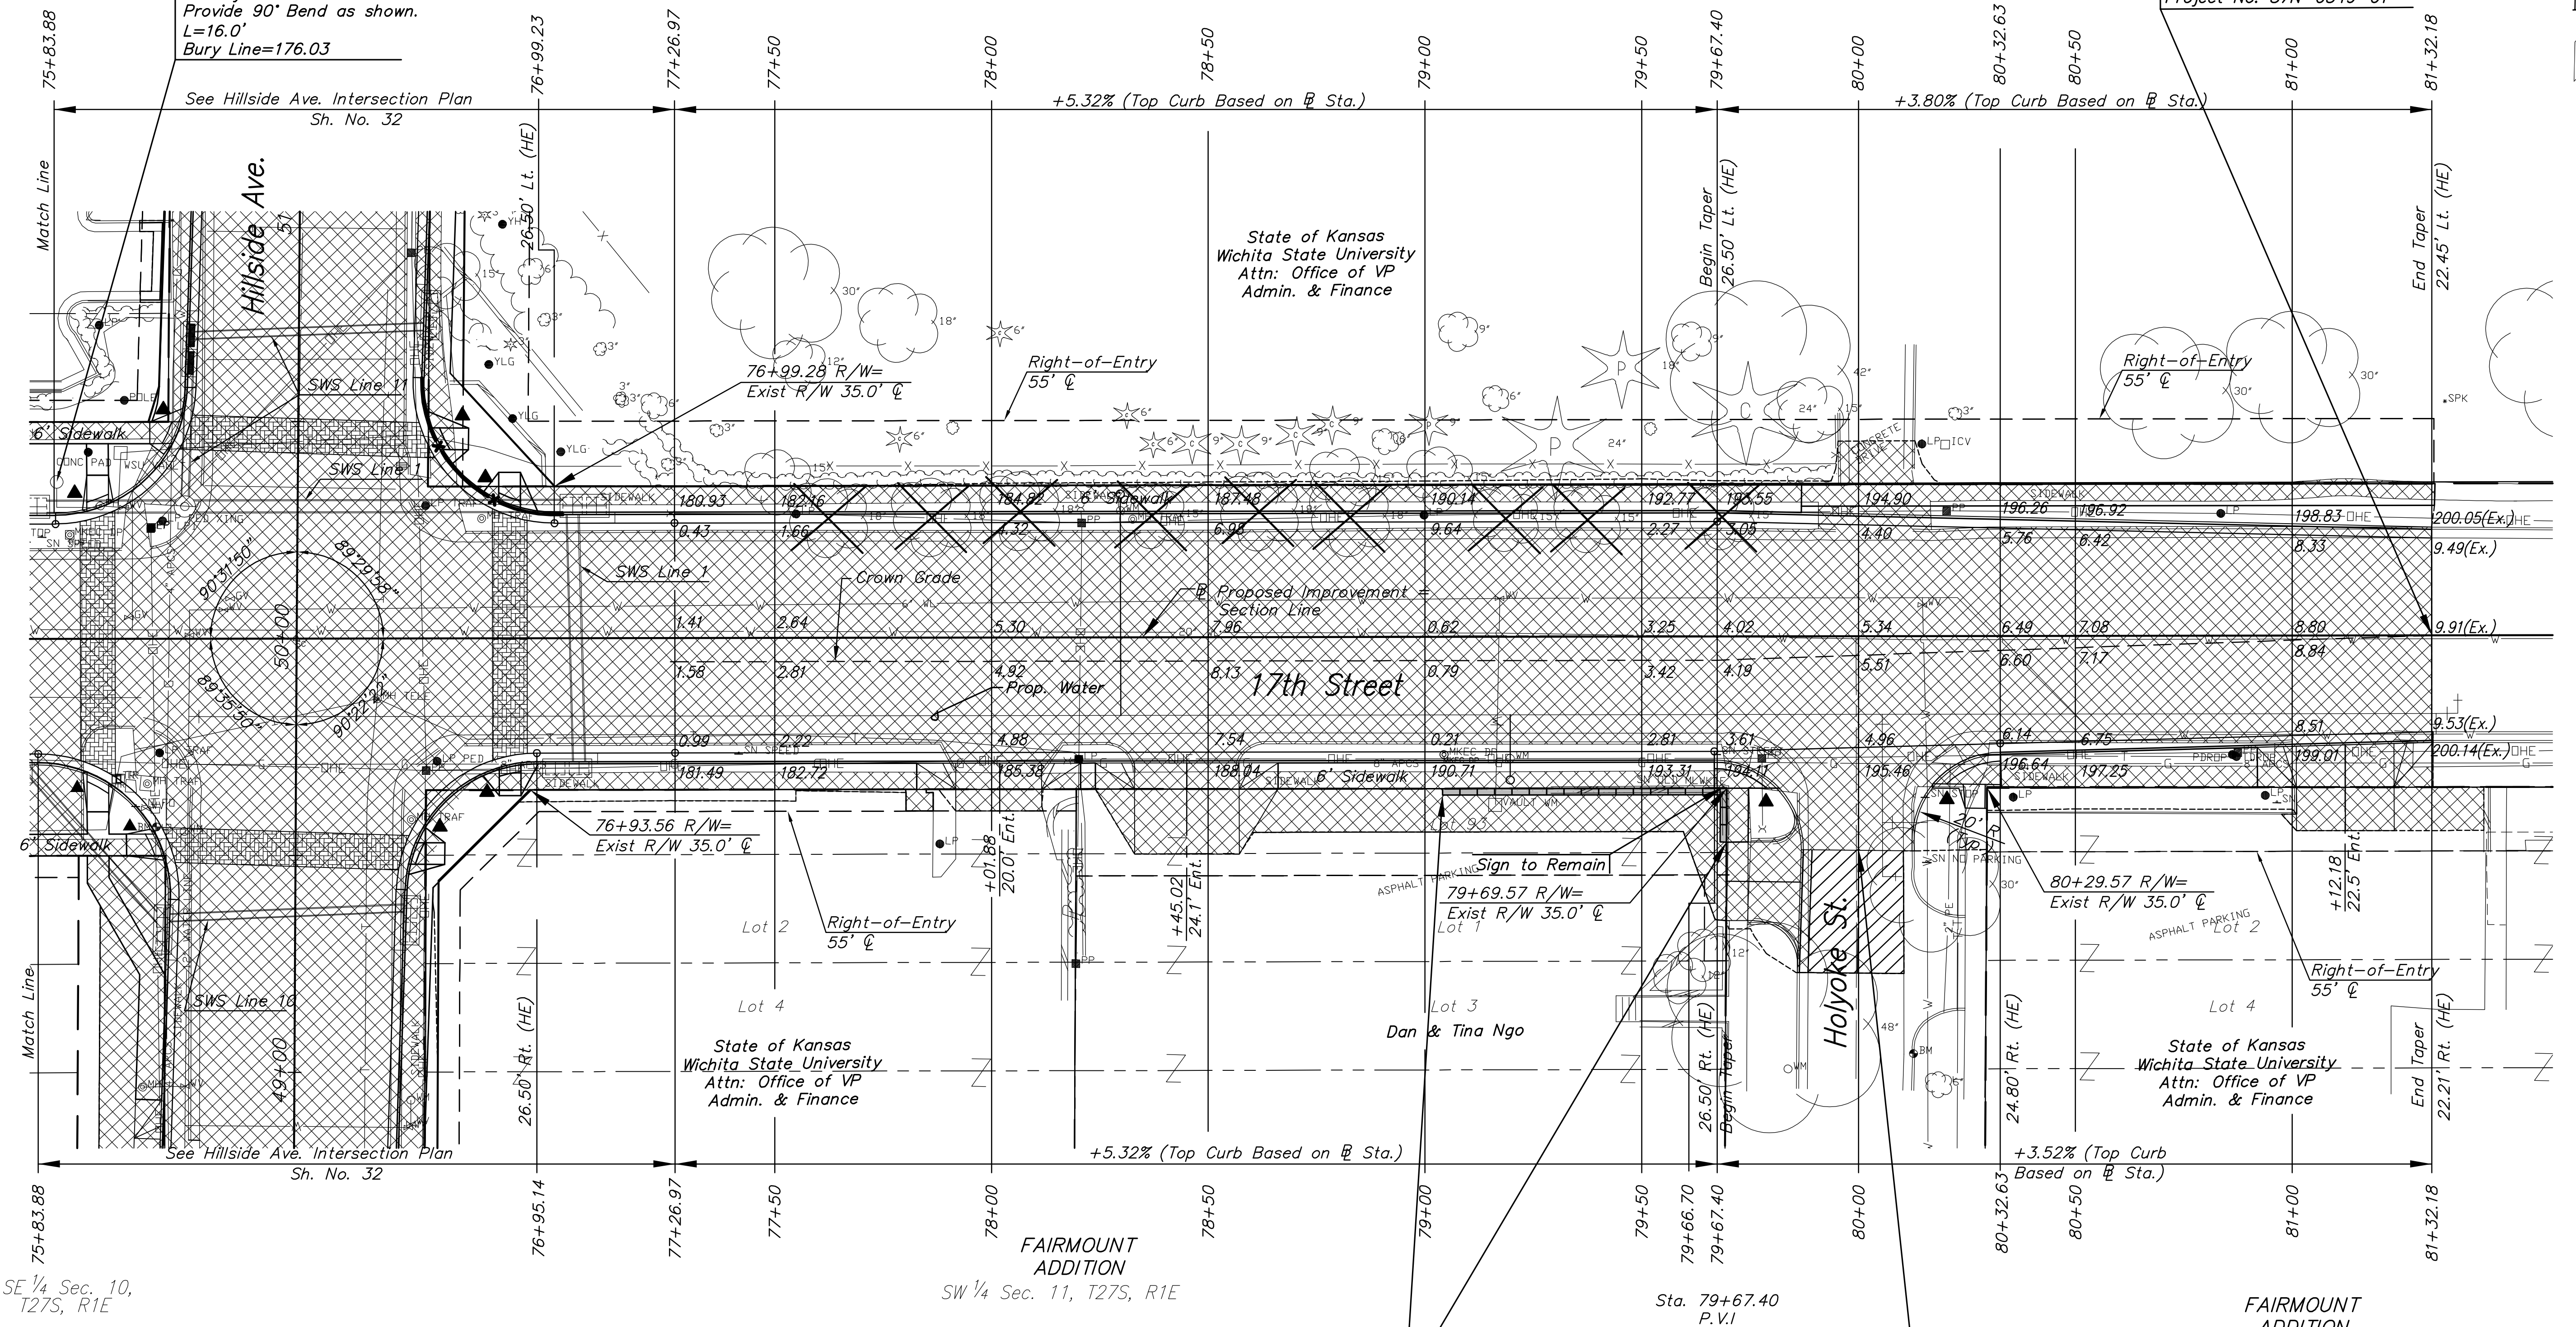

UTILITY ADJUSTMENTS				
STATION	OFFSET	EXISTING ELEVATION	PROPOSED ELEVATION	REMARKS
75+94.58	30.7' Lt.	175.76	-	Remove Fire Hydrant
75+99.33	42.9' Lt.	176.22	176.41	Adj. WSU Telephone Vault
76+00.02	30.3' Lt.	176.96	176.03	Adj. Water Valve Box
76+01.11	4.9' Lt.	175.45	176.54	Adj. Gas Valve Box
76+04.91	39.1' Rt.	177.21	177.33	Adj. Water Valve Box
76+13.76	44.5' Rt.	177.67	177.96	Adj. Water Meter Box
76+15.06	0.8' Lt.	175.85	177.19	Adj. Water Valve Box

UTILITY ADJUSTMENTS				
STATION	OFFSET	EXISTING ELEVATION	PROPOSED ELEVATION	REMARKS
76+22.98	6.7' Lt.	175.84	177.38	Adj. Water Valve Box
76+24.49	9.2' Lt.	176.00	177.40	Adj. Gas Valve Box
76+58.37	13.9' Rt.	177.04	178.45	Adj. SWB Telephone Manhole
79+16.21	38.7' Rt.	192.22	192.43	Adj. Water Meter Vault
79+17.27	8.9' Lt.	191.10	191.31	Adj. Water Valve Box
80+14.76	7.2' Lt.	196.04	195.80	Adj. Water Valve Box

Sta. 79+99.94, Const.
8" Reinf. Conc. Valley Gutter,
Rt. and Side Street Pavement
See Sh. No. 38,39

- LEGEND**
- Asphalt Hookup
 - Pavement/Walk Removal
 - Construct Wheelchair Ramp
See Sht. No. 44

**17th STREET
FROM GROVE TO HILLSIDE**

**PAVING PLAN
Sta. 75+83.88
to
Sta. 81+32.18**

SHEET TITLE
87 N-0349-01
PROJECT NUMBER

JRA
DESIGN BY
JSB
DRAWN BY
JRA
CHECKED BY

ISSUED
May 28, 2009
REVISED

SHEET NO.
10 of 133

PLOT: Thursday, May 28, 2009 10:29AM

J:\CIVIL\04178\DWG\PAV\04178P6.DWG