

SW 1/4 Sec. 10, T27S, R1E
LOGAN'S ADDITION

NW 1/4 Sec. 10, T27S, R1E
STOUT'S
ADDITION


Sta. 48+48.75
P.V.I.
Elev.=123.83
No V.C.

Sta. 49+45.07
P.V.I.
Elev.=123.98
No V.C.

Sta. 50+00.00 Grove=
Sta. 49+99.65 17th St.

Sta. 50+54.58
P.V.I.
Elev.=124.04
No V.C.

Sta. 51+50.63
P.V.I.
Elev.=124.81
No V.C.

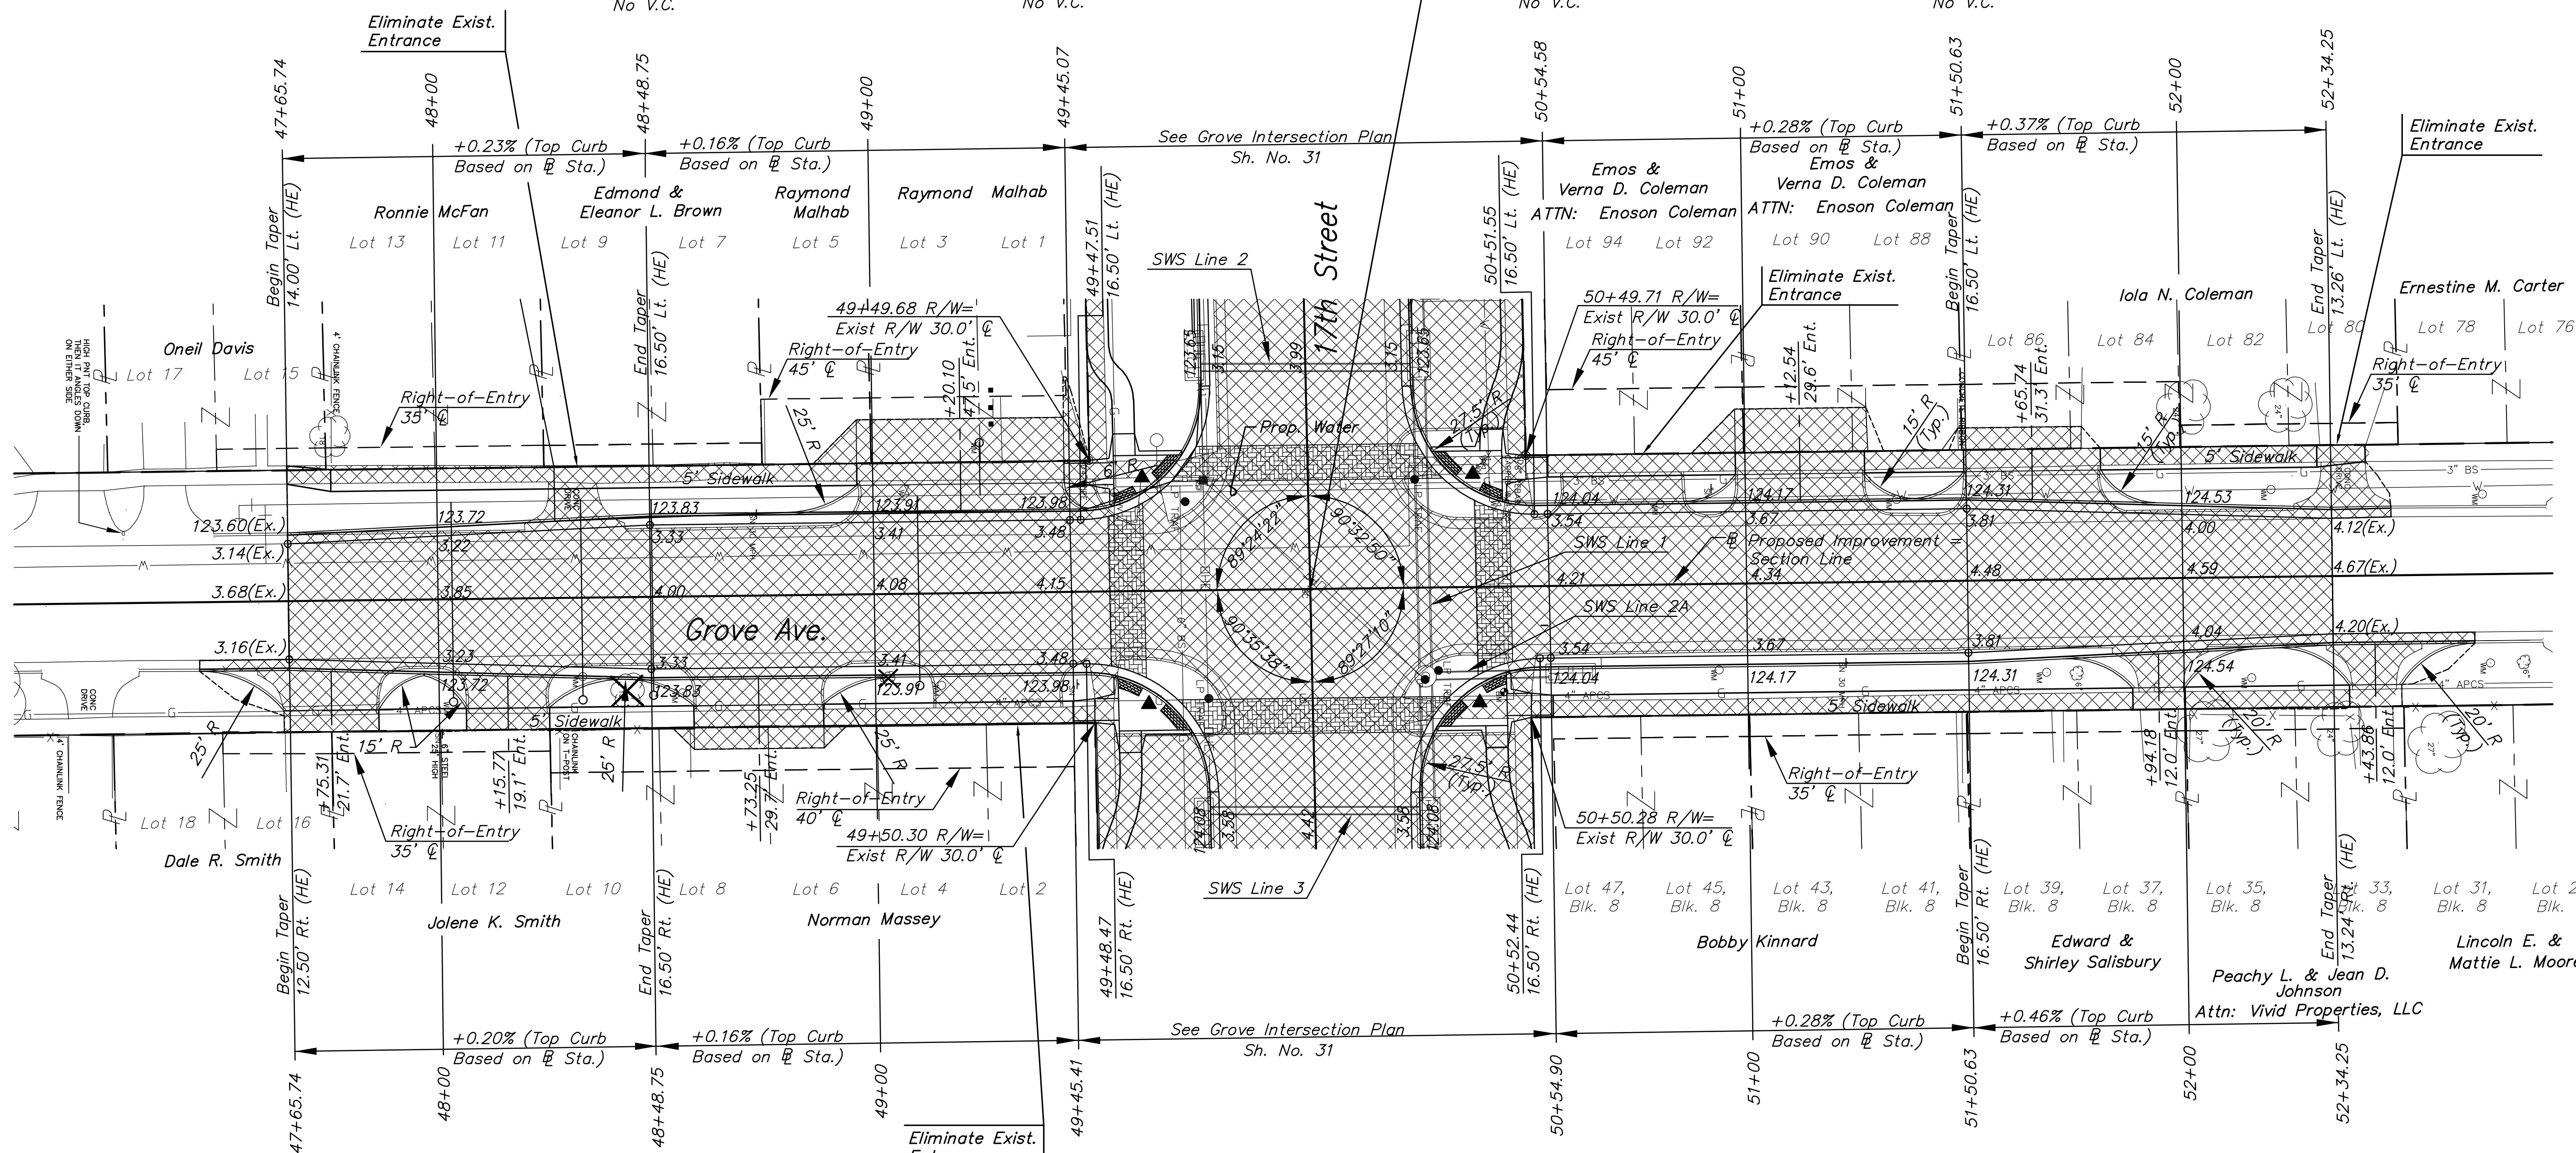

UTILITY ADJUSTMENTS				
STATION	OFFSET	EXISTING ELEVATION	PROPOSED ELEVATION	REMARKS
49+07.76	23.7' Lt.	124.38	123.93	Adj. Water Valve Box
49+24.52	34.4' Lt.	124.90	124.63	Adj. Water Meter Vault
50+80.41	18.4' Lt.	124.14	124.12	Adj. Water Meter Box
50+93.42	19.7' Rt.	124.46	124.20	Adj. Water Meter Box
51+34.59	18.9' Lt.	124.33	124.27	Adj. Water Meter Box
51+68.51	21.2' Rt.	124.64	124.49	Adj. Water Meter Box
52+15.46	23.0' Rt.	124.86	124.74	Adj. Water Meter Box
52+20.45	20.0' Lt.	124.58	124.74	Adj. Water Meter Box

Sta. 48+48.75
P.V.I.
Elev.=123.83
No V.C.

Sta. 49+45.41
P.V.I.
Elev.=123.98
No V.C.

Sta. 50+54.90
P.V.I.
Elev.=124.04
No V.C.

Sta. 51+50.63
P.V.I.
Elev.=124.31
No V.C.

CARR'S ADDITION
SE 1/4 Sec. 10, T27S, R1E

WESTMORELAND
ADDITION
NE 1/4 Sec. 10, T27S, R1E

- LEGEND**
- Pavement/Walk Removal
 - Construct Wheelchair Ramp See Sht. No. 44

**17th STREET
FROM GROVE TO HILLSIDE**

PAVING PLAN
Sta. 47+65.74
to
Sta. 52+34.25

DESIGN BY: JRA
DRAWN BY: JSB
CHECKED BY: JRA

ISSUED: May 28, 2009
REVISED:

SHEET NO.
11 of 133

PLOT: 05/28/09 10:29AM

J:\CIVIL\04178\DWG\PAV\04178.PAV