



PAVING & INCIDENTAL DRAINAGE PLANS
MONARCH LANDING SECOND ADDITION
PHASE 2 PART A

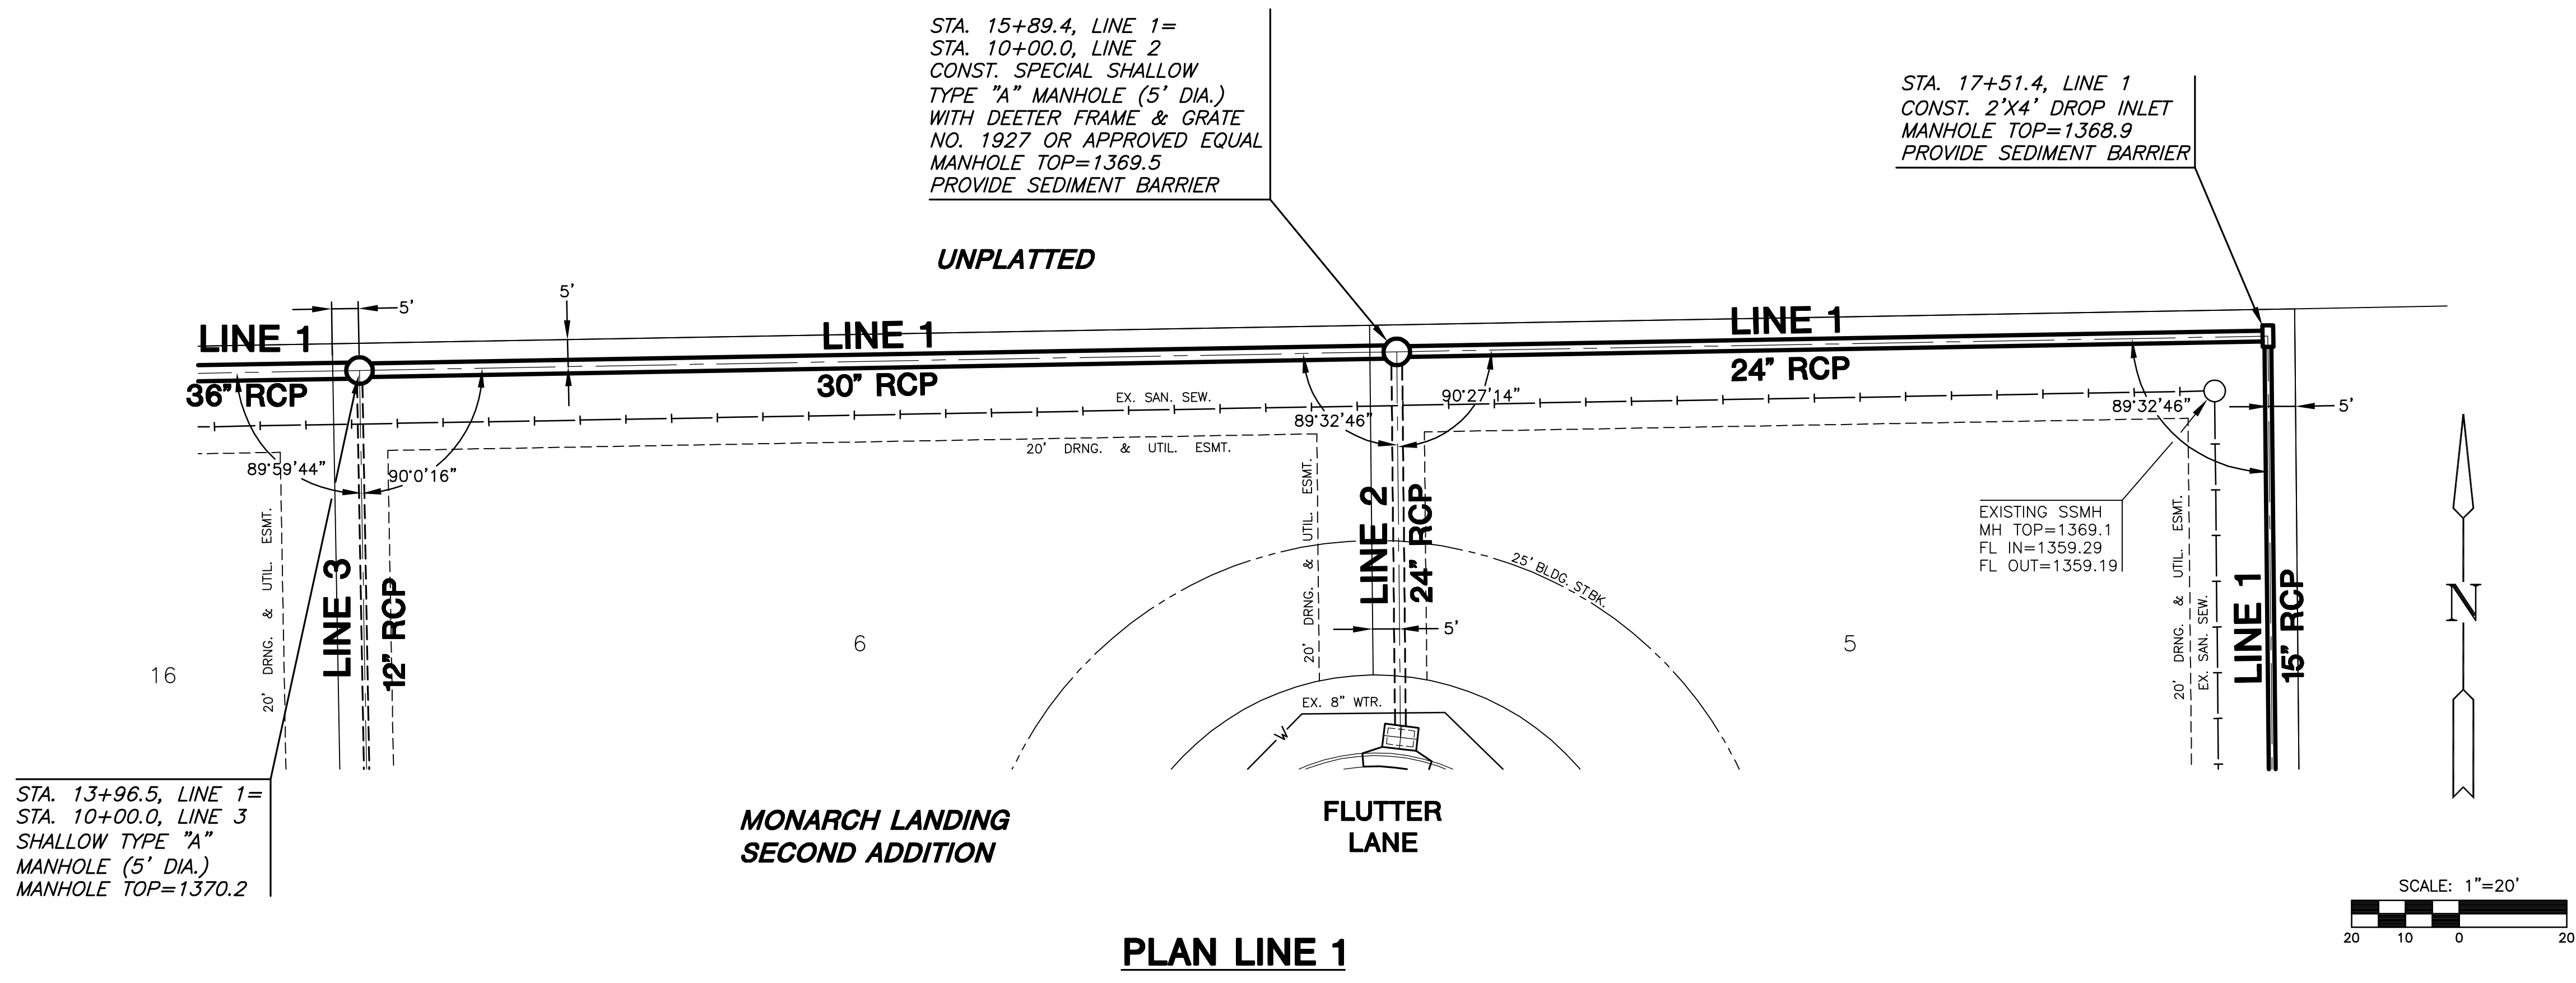

PLAN LINE 1

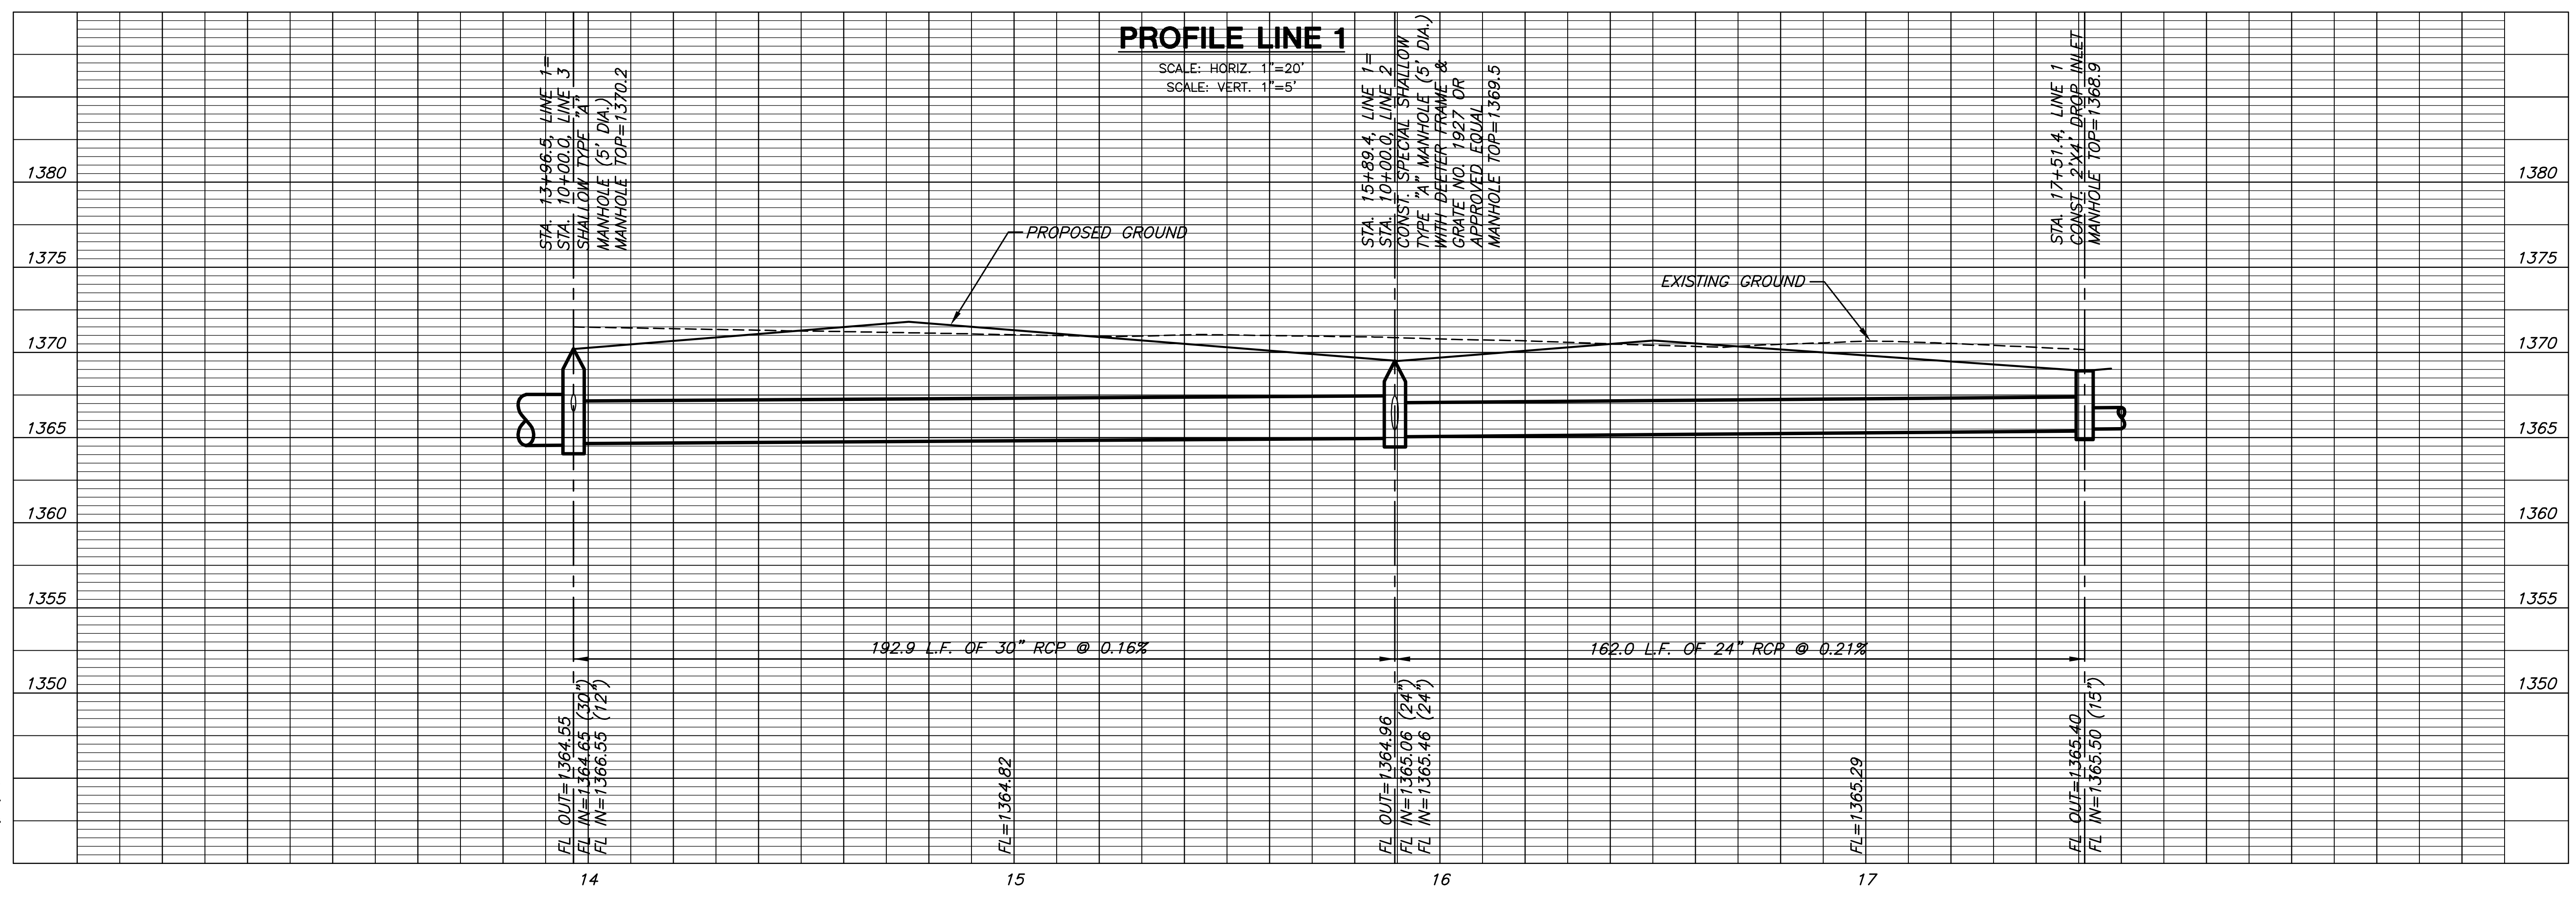

LINE 1
SHEET TITLE
472-84613
PROJECT NUMBER

DFL
DESIGN BY
DM
DRAWN BY
GJA
CHECKED BY

ISSUED
June 2009
REVISED

SHEET NO.
10 of 24

PLOTTED: Wednesday, July 01, 2009 @ 01:38PM

J:\CIVIL\06201\07165\SWIS\PHASE 2\PHASE2A\07165_D2.DWG