

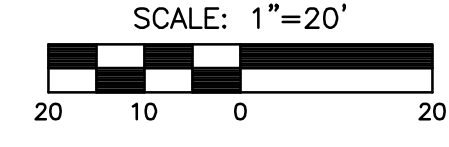


PAVING & INCIDENTAL DRAINAGE PLANS
MONARCH LANDING SECOND ADDITION
PHASE 2 PART A

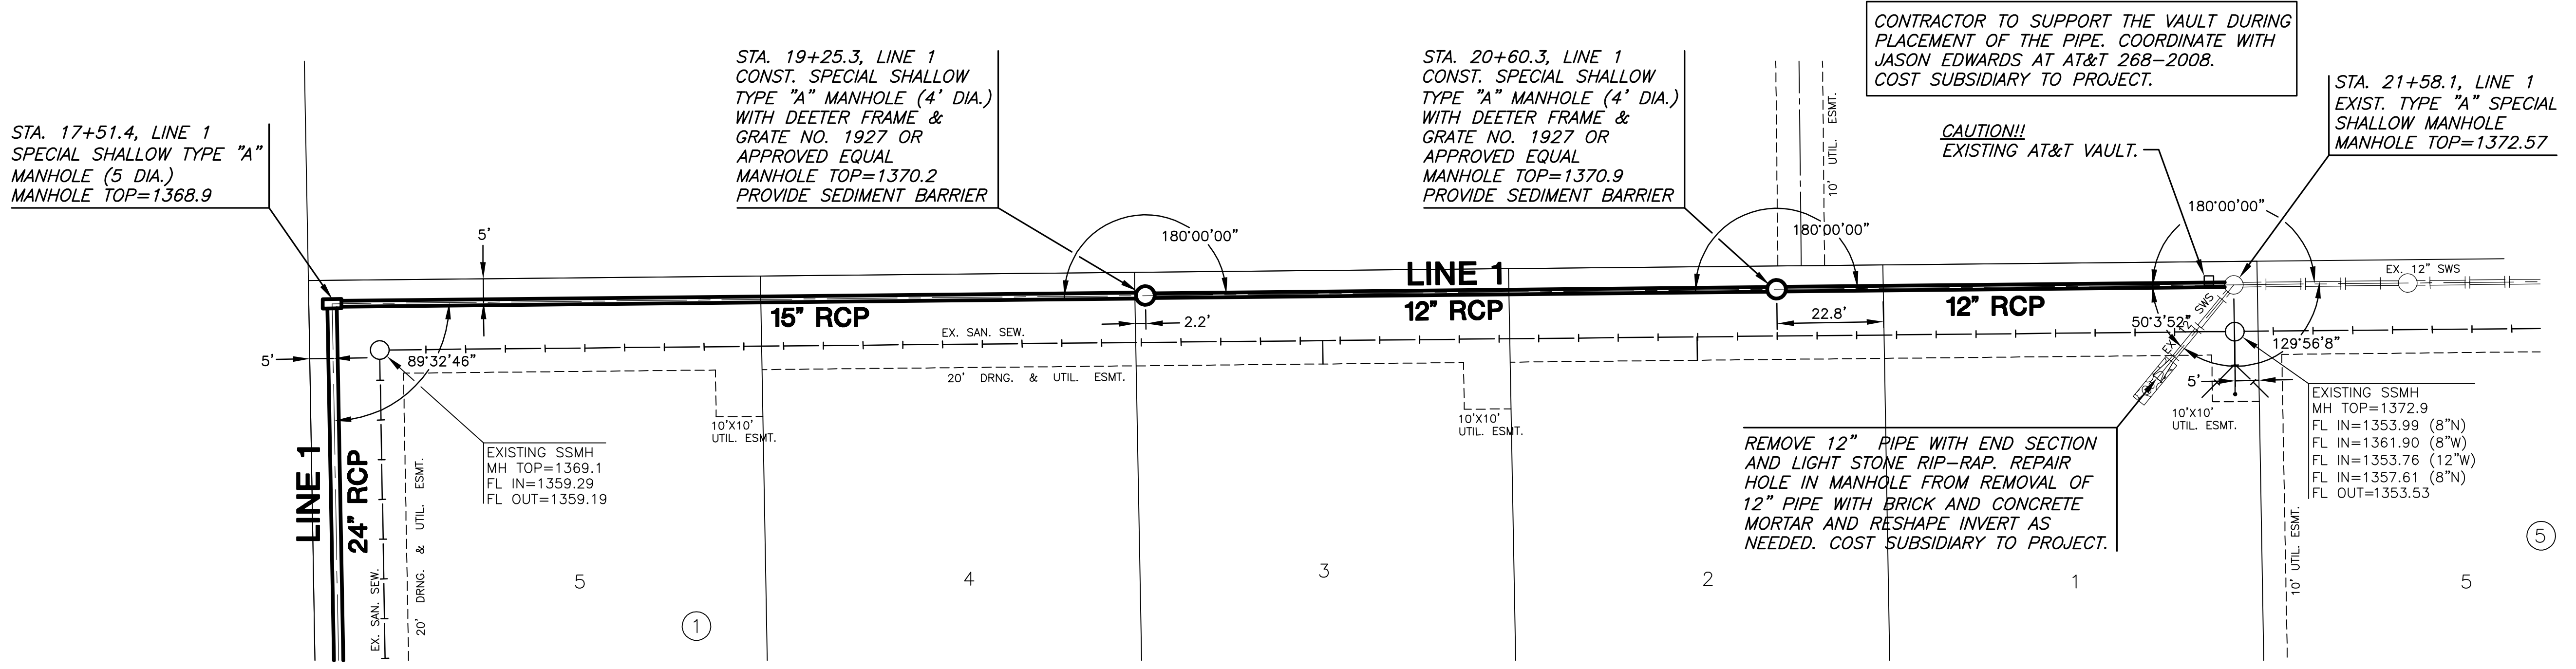

PLAN LINE 1

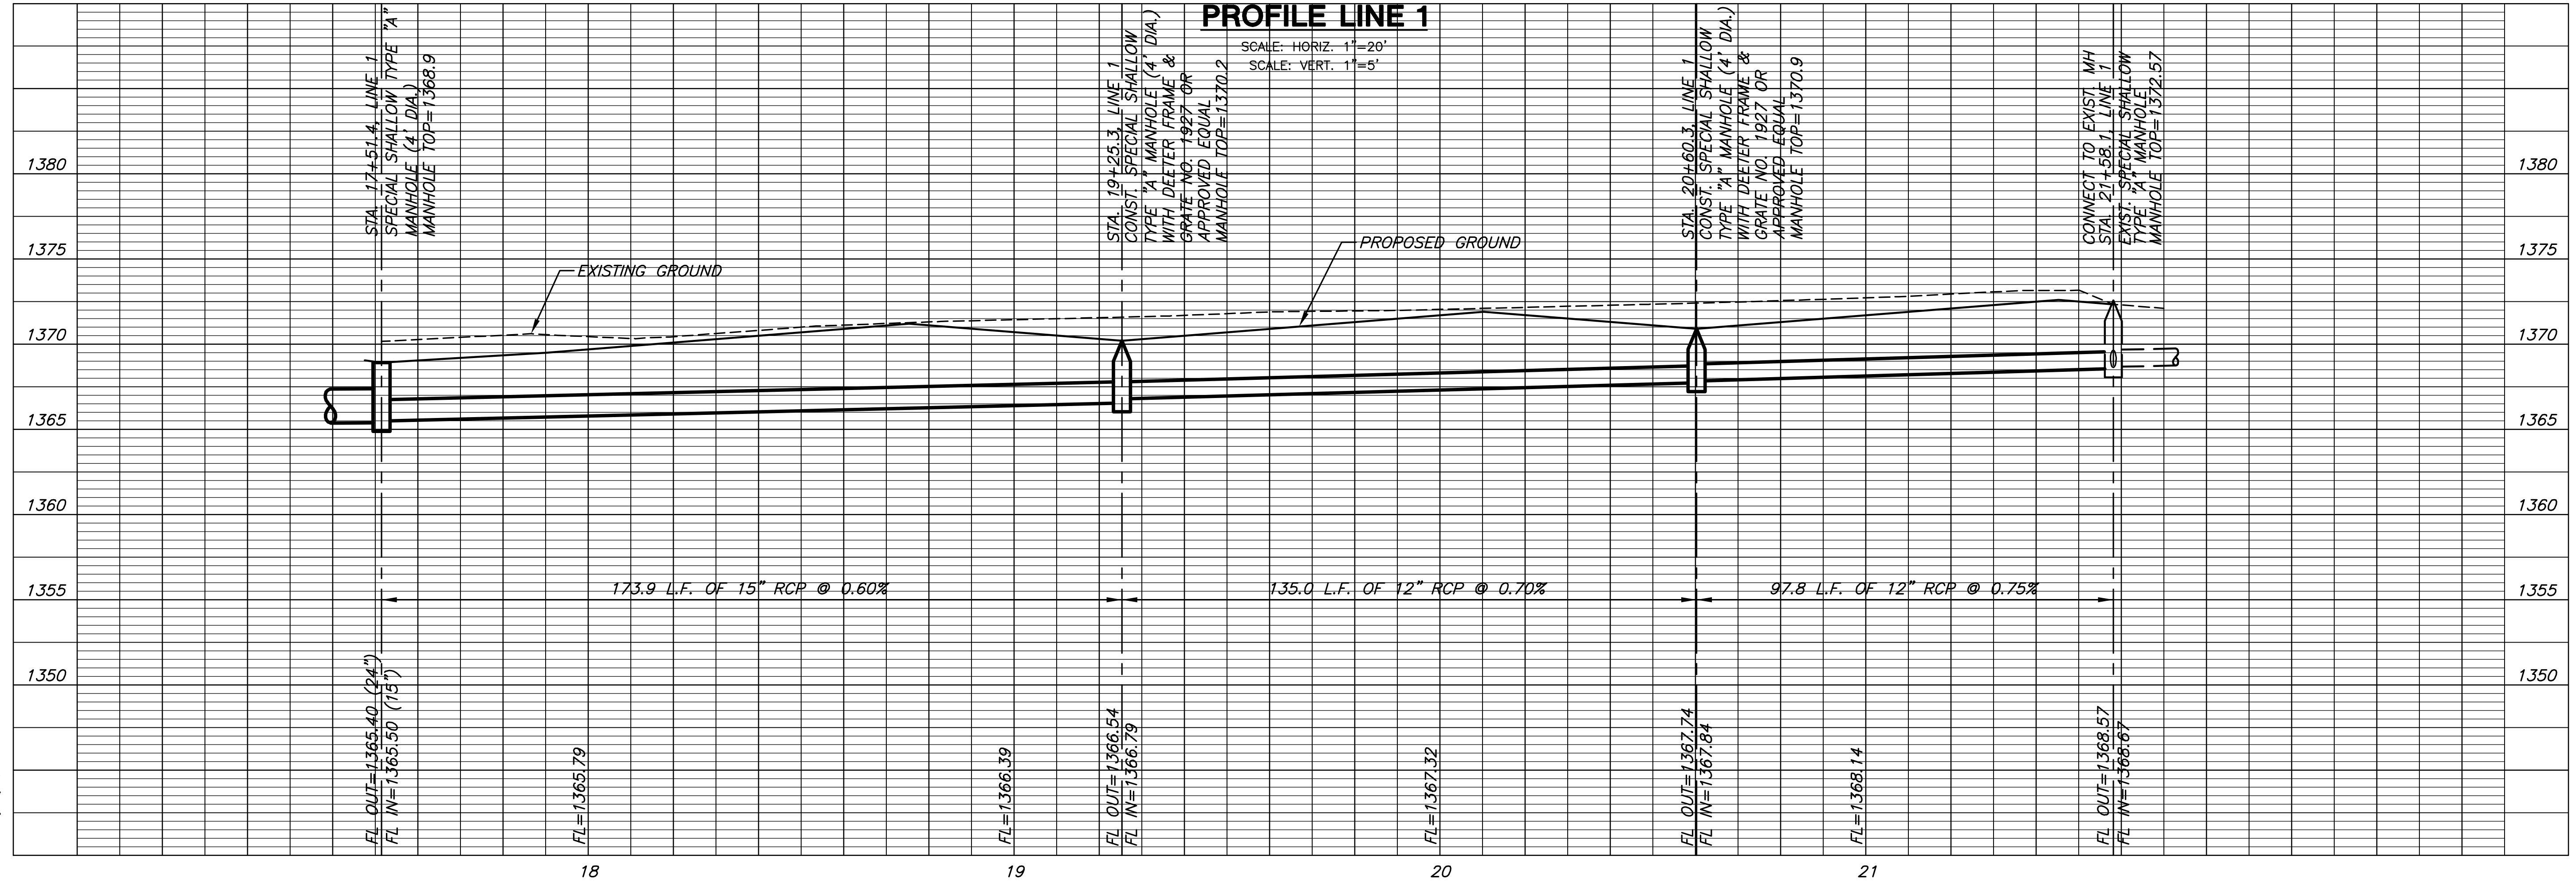

PROFILE LINE 1

SCALE: HORIZ. 1"=20'
SCALE: VERT. 1"=5'

PLOTTED: Wednesday, July 01, 2009 @ 01:38PM

J:\CIVIL\06201\07165\SWS\PHASE 2\PHASE2A\07165_D3.DWG

LINE 1
SHEET TITLE
472-84613
PROJECT NUMBER

DESIGN BY: **DFL**
DRAWN BY: **DM**
CHECKED BY: **GJA**

ISSUED: **June 2009**
REVISED:

SHEET NO.
11 of 24