





**PAVING & INCIDENTAL DRAINAGE PLANS**  
**MONARCH LANDING SECOND ADDITION**  
**PHASE 2 PART A**

**LINE 2 & LINE 3**  
SHEET TITLE  
472-84613  
PROJECT NUMBER

DFL  
DESIGN BY  
DM  
DRAWN BY  
GJA  
CHECKED BY

ISSUED  
June 2009  
REVISED

SHEET NO.  
12 of 24

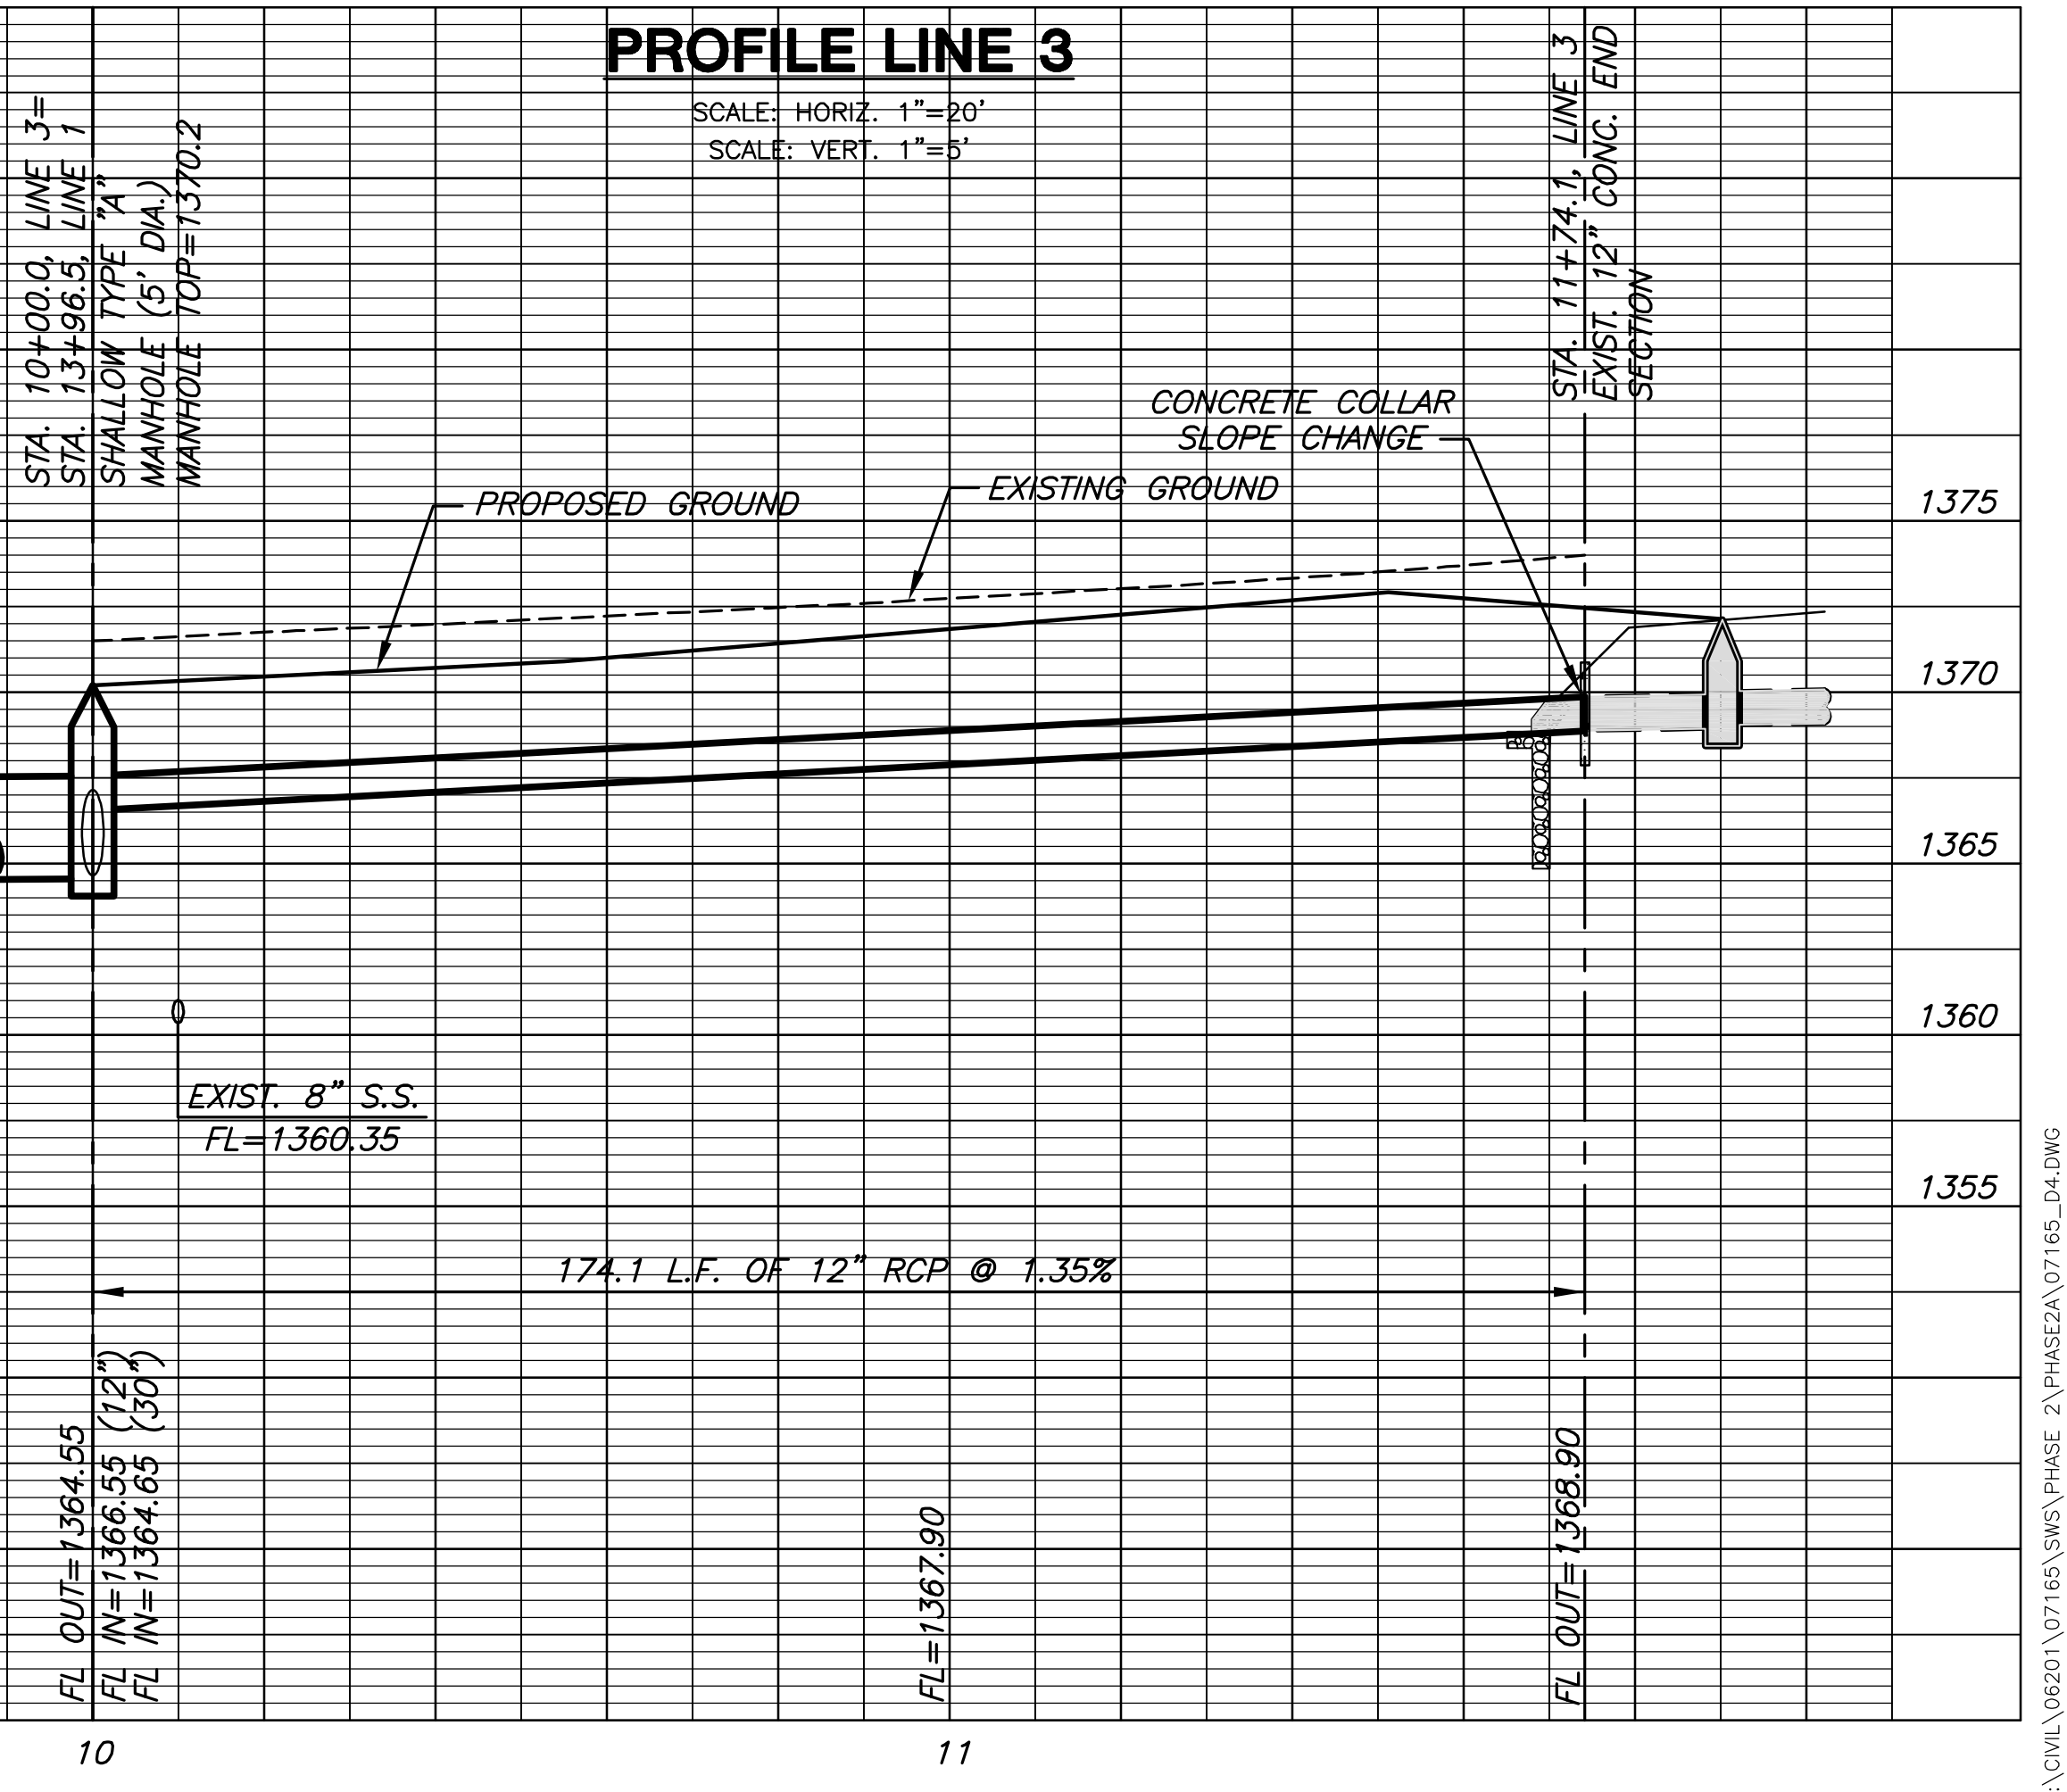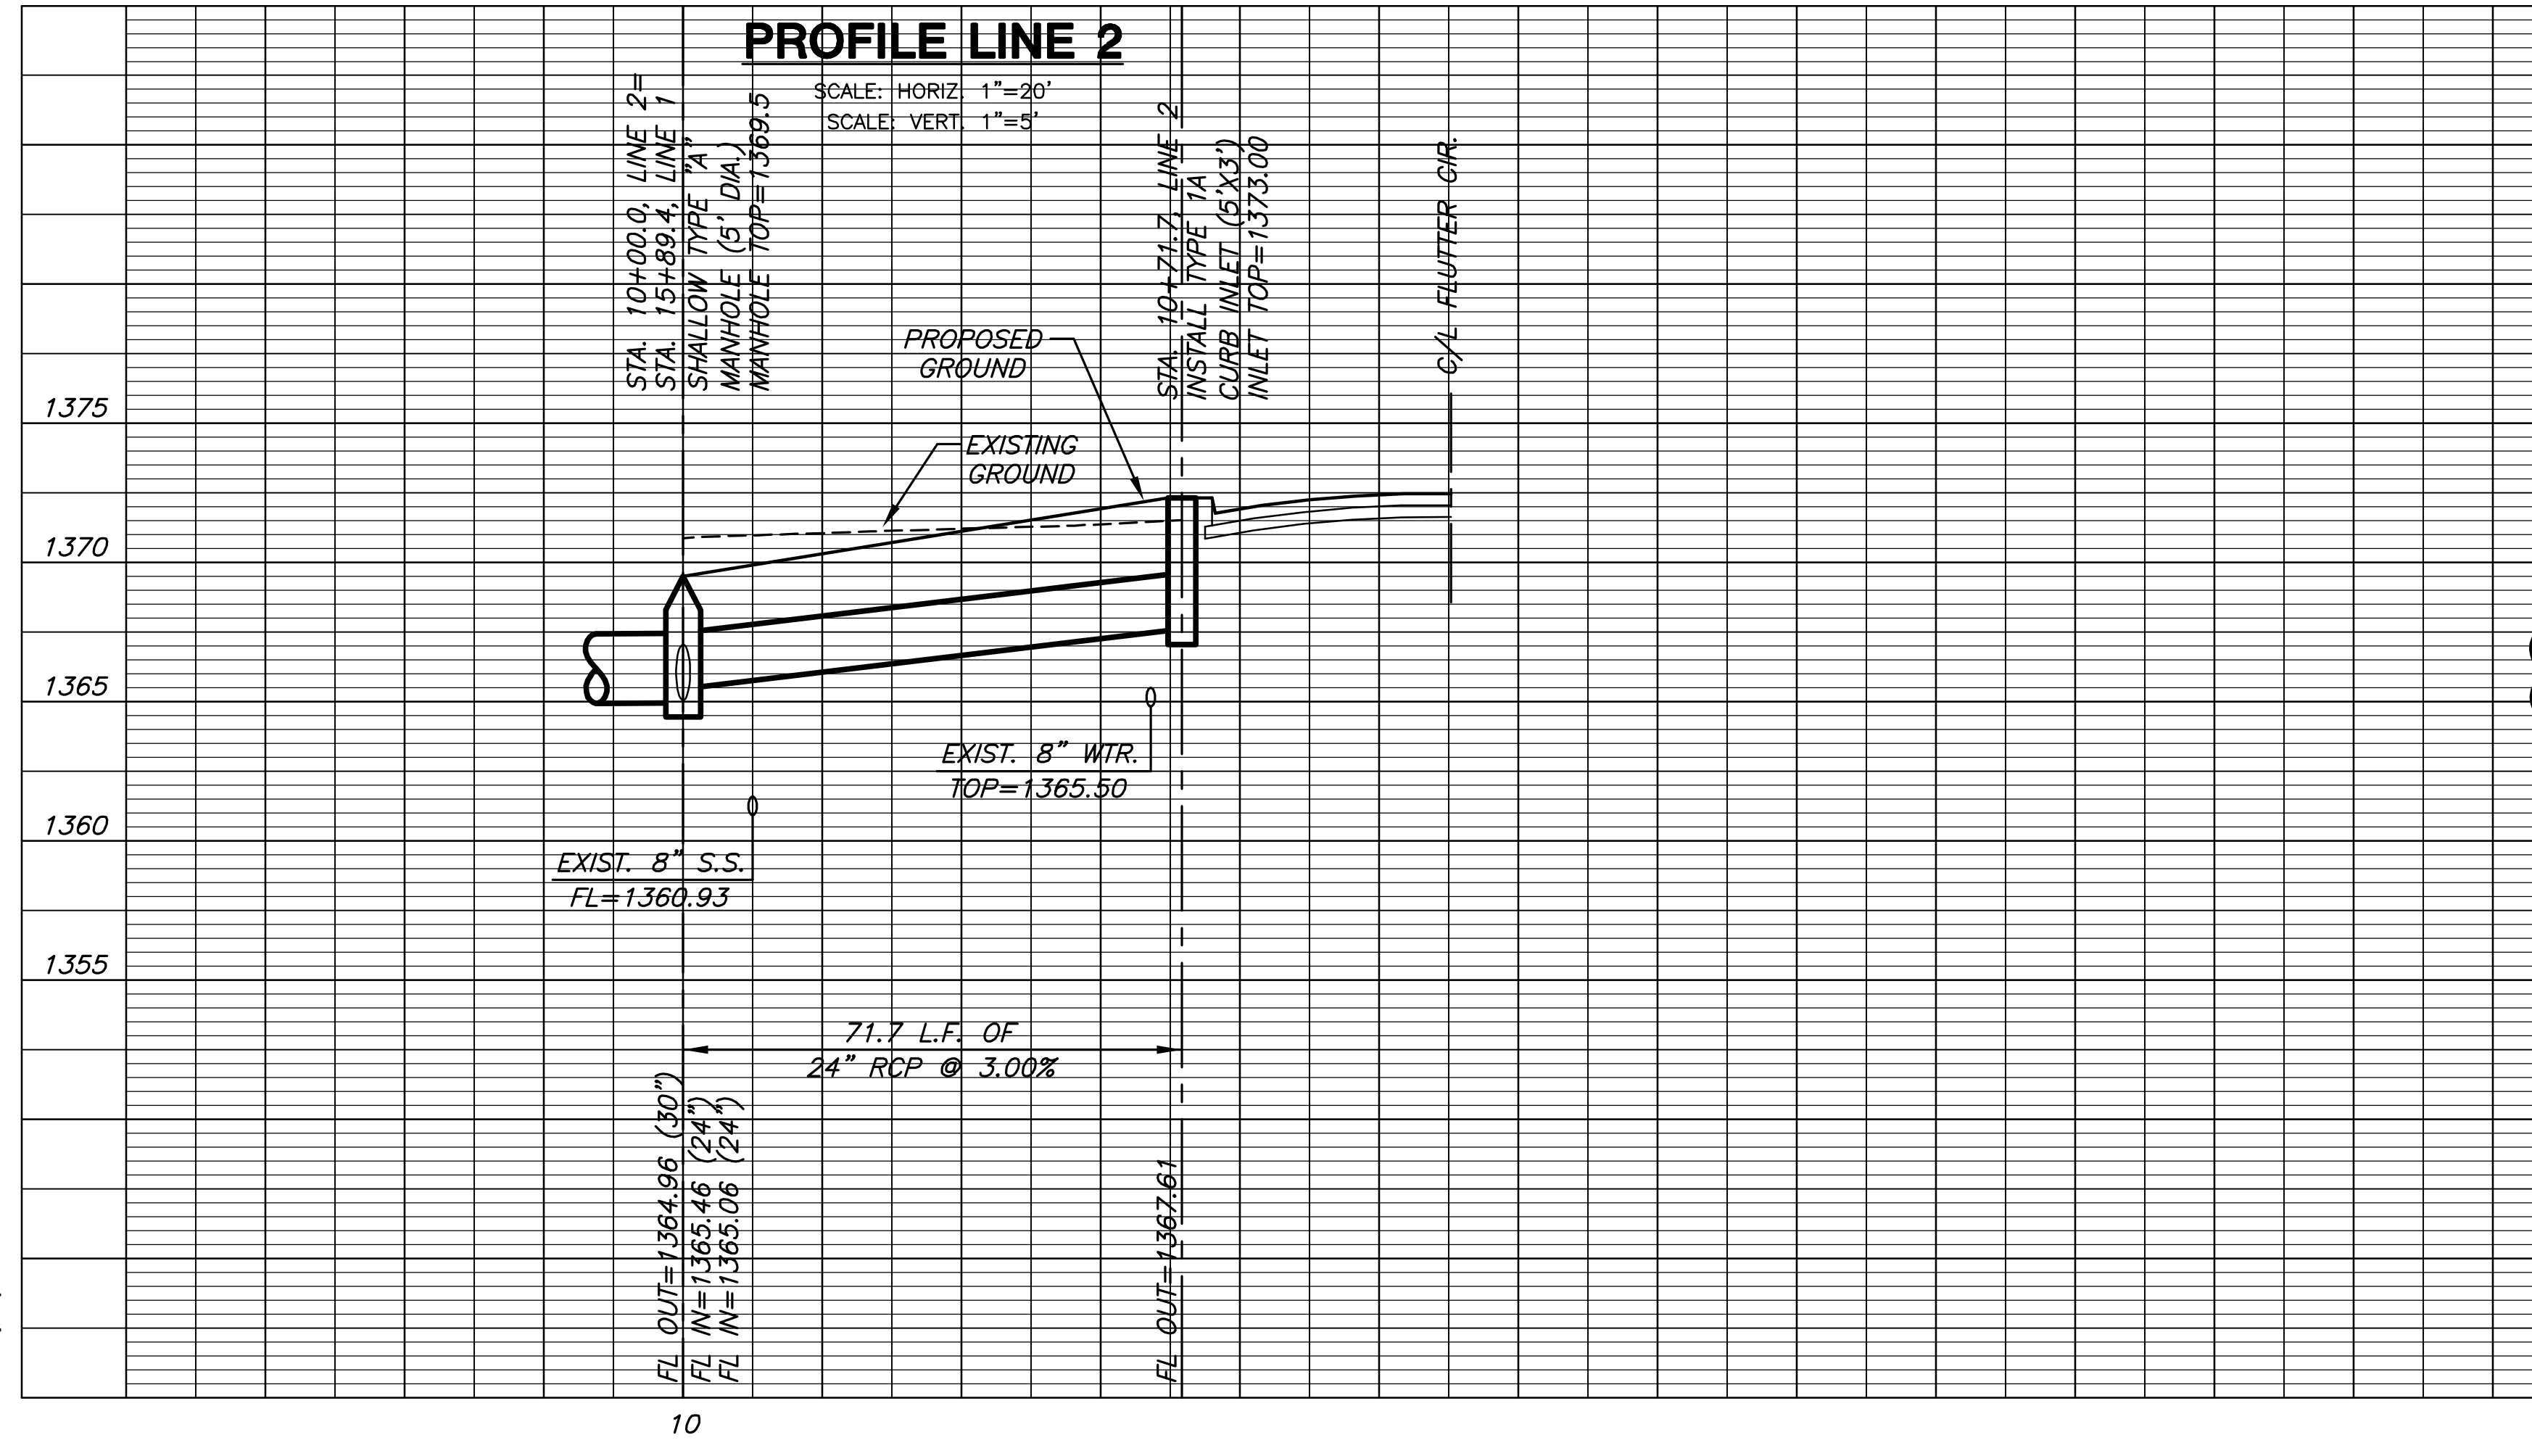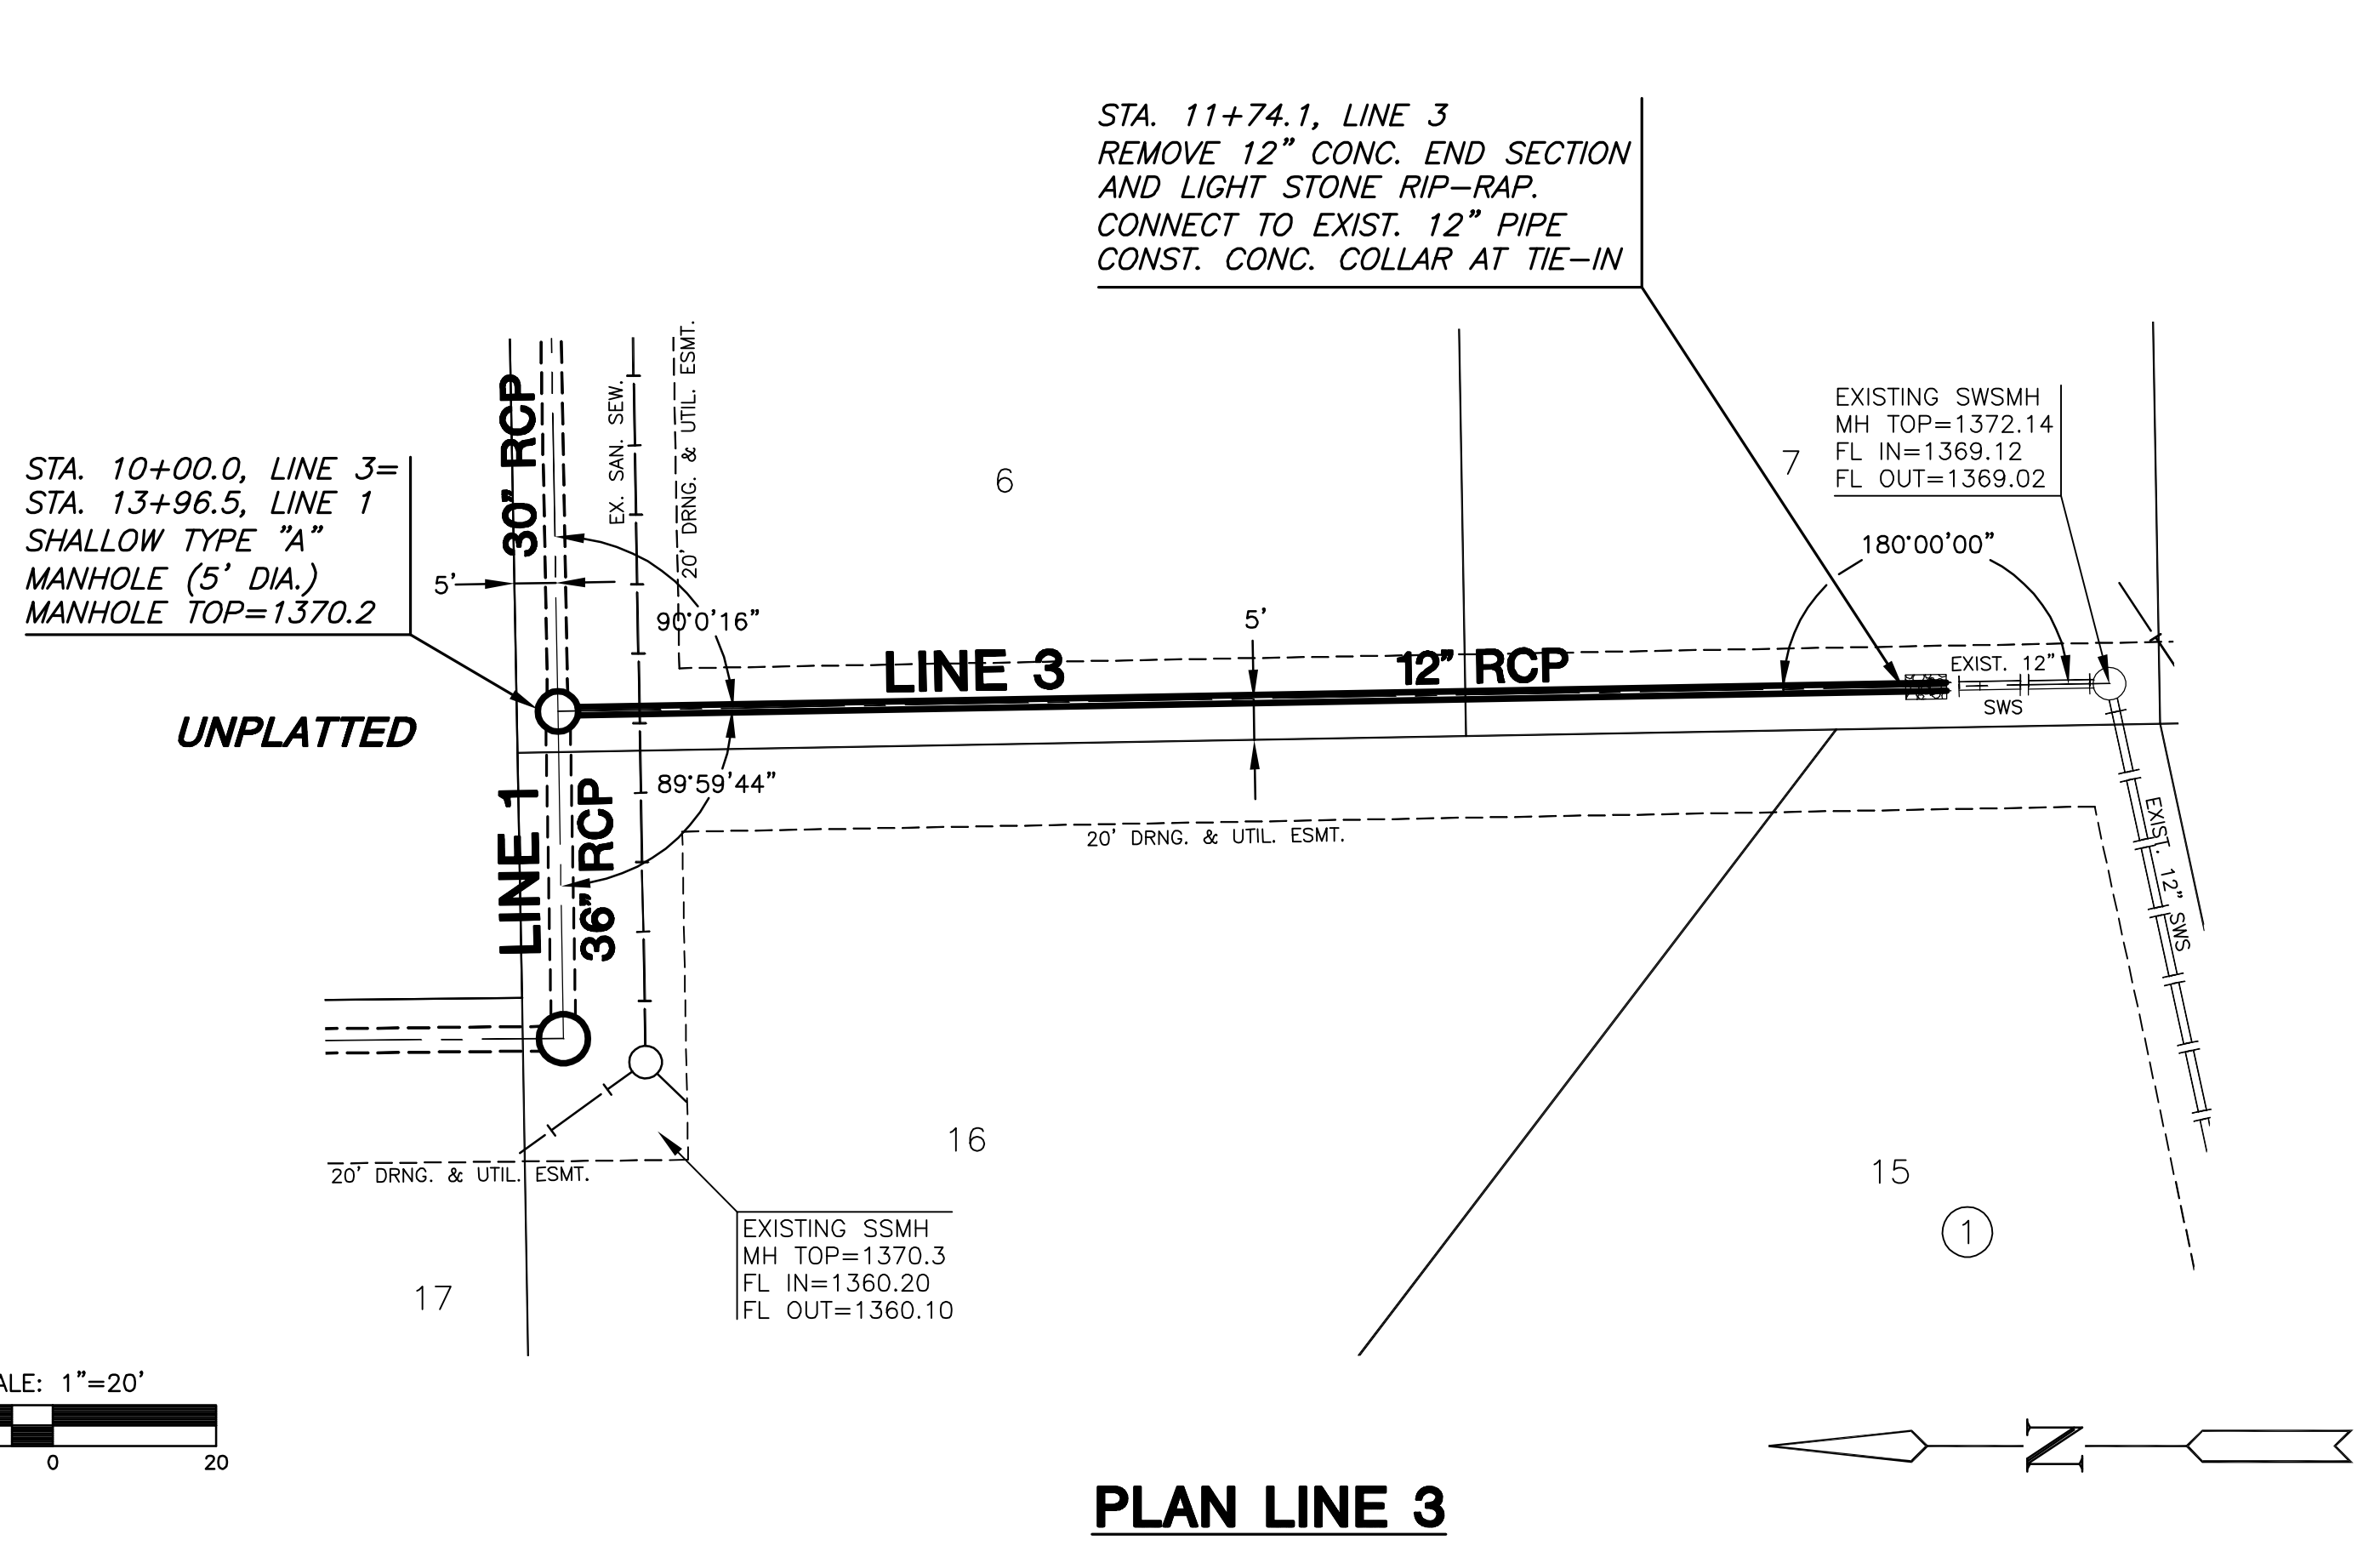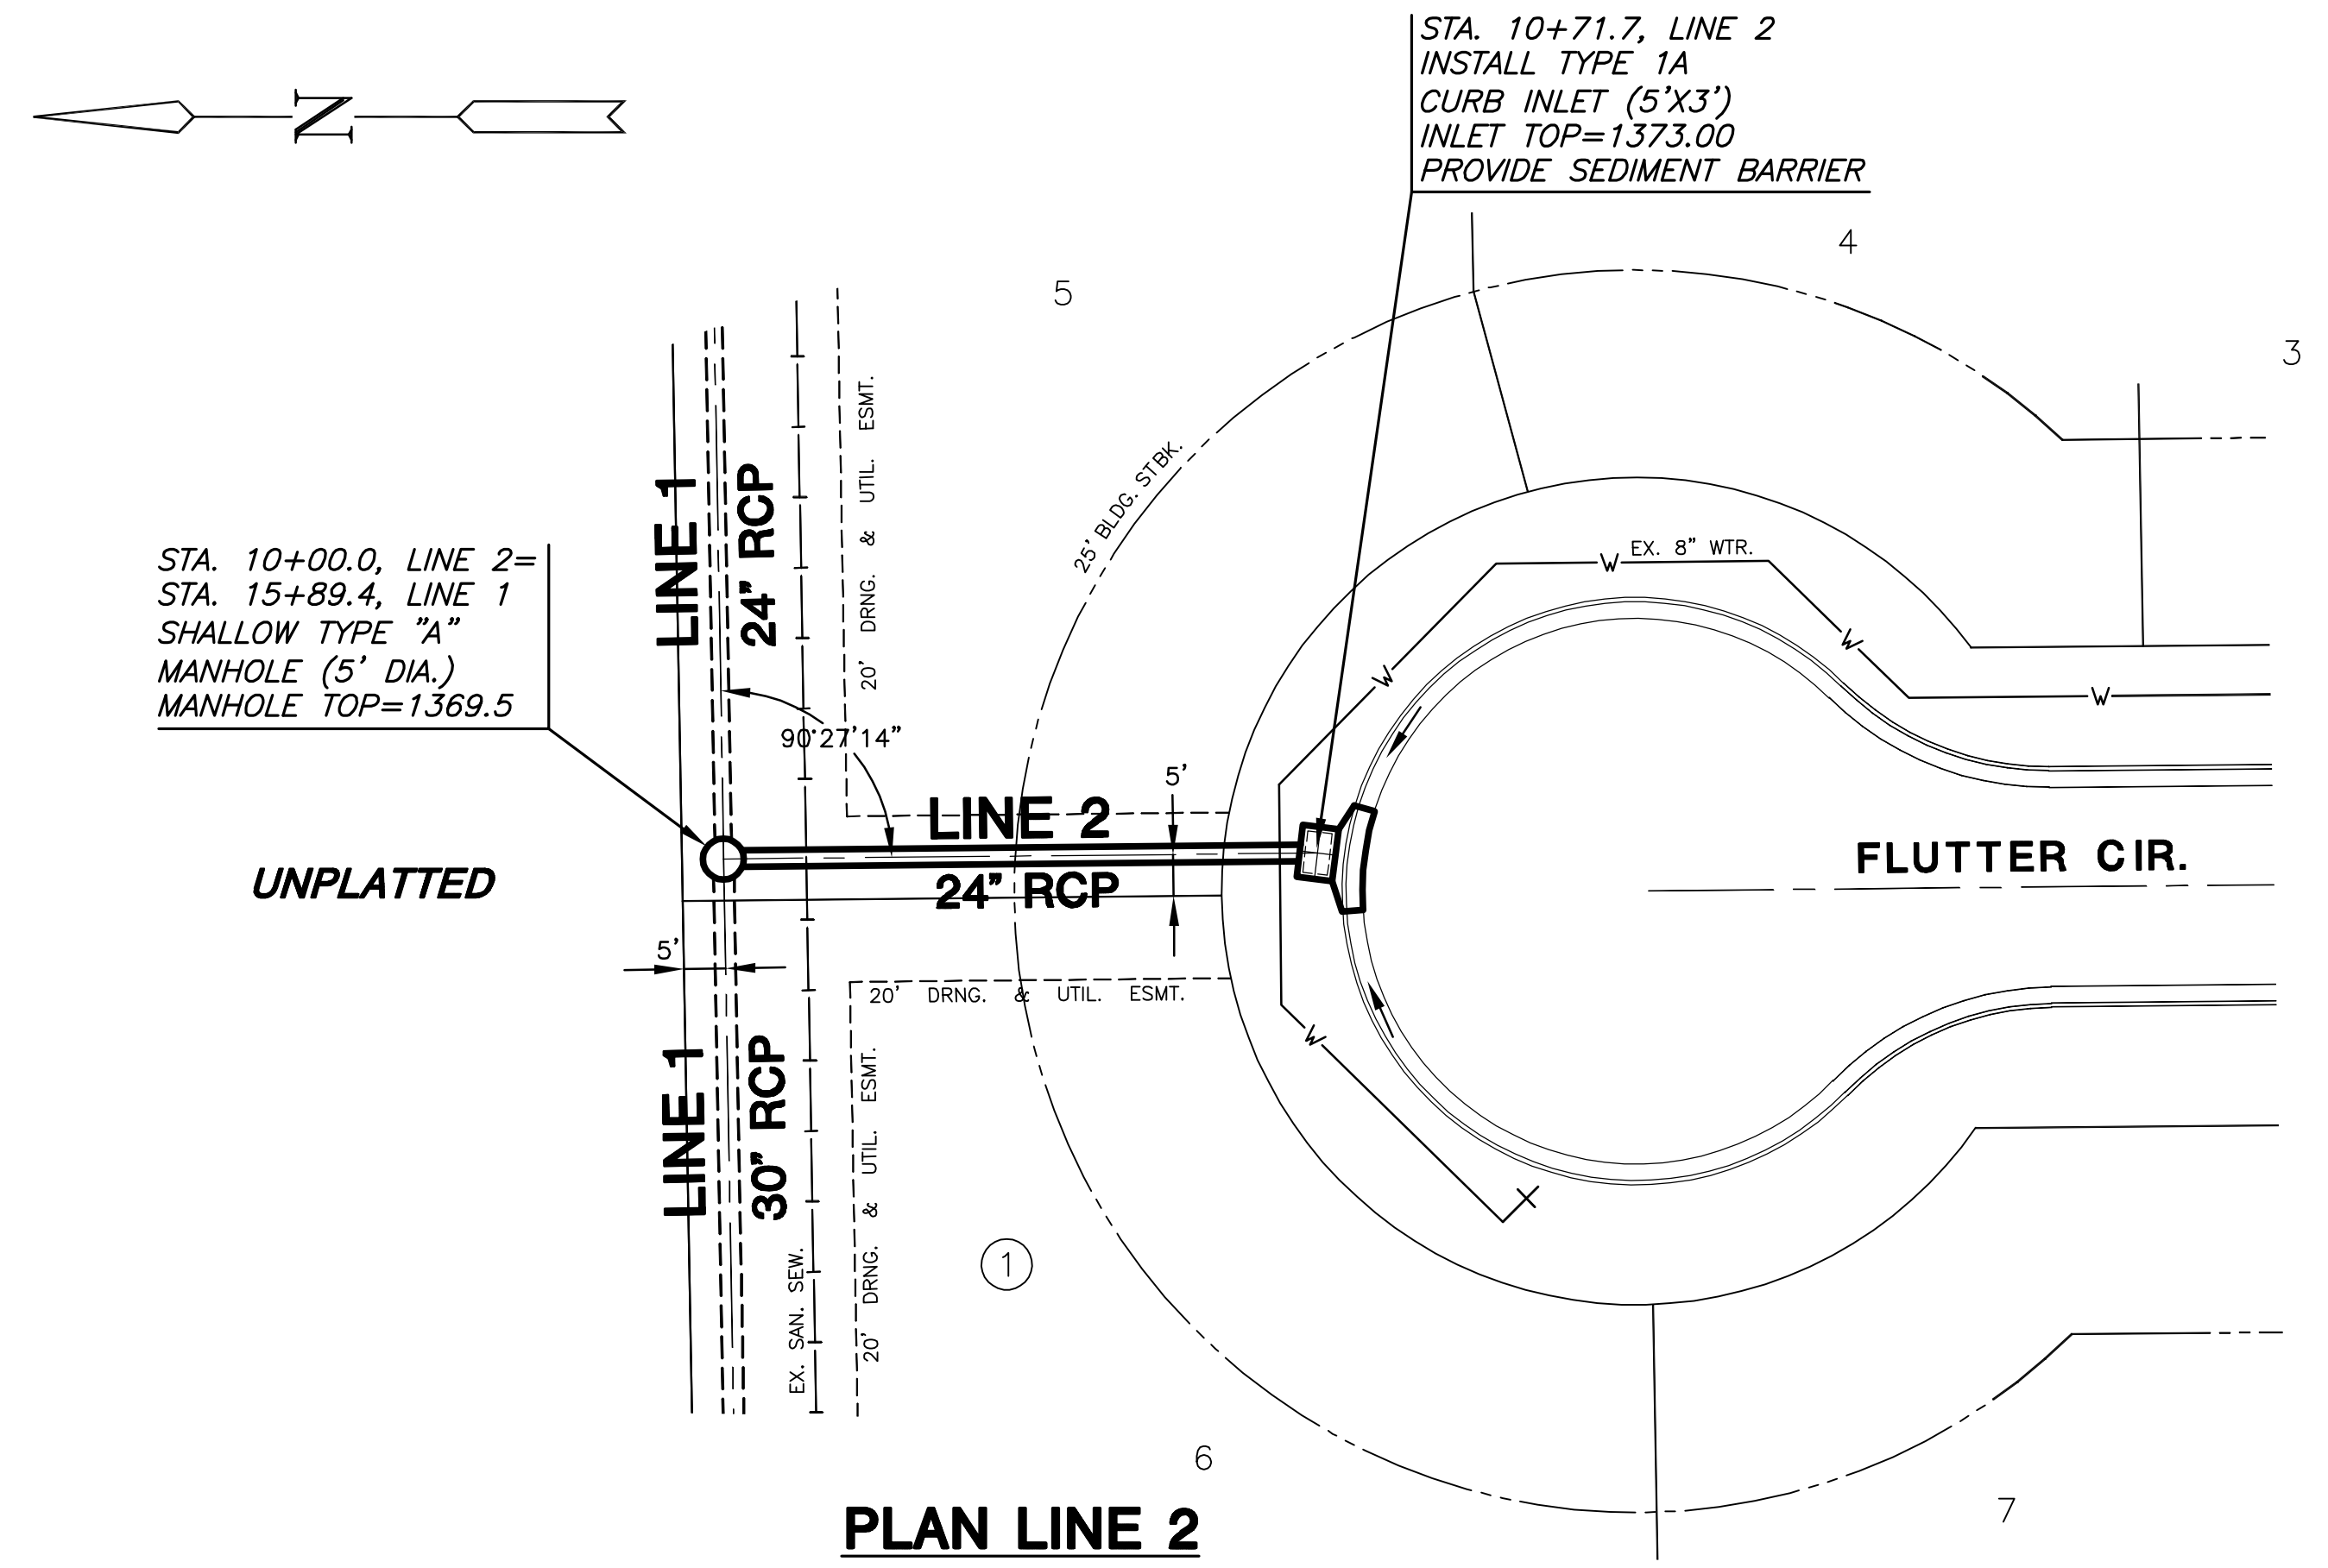

PLOTTED: Wednesday, July 01, 2009 @ 01:30PM

J:\CIVIL\06201\07165\SWIS\PHASE 2\PHASE2A\07165\_D4.DWG