

PAVING & INCIDENTAL DRAINAGE PLANS
MONARCH LANDING SECOND ADDITION
PHASE 2 PART A

**ROAD SPOT
GRADE PLAN**
SHEET TITLE
472-84613
PROJECT NUMBER



DFL
DESIGN BY
JWC
DRAWN BY
GJA
CHECKED BY

ISSUED
June 2009
REVISED

SHEET NO.
14 of 24



21st STREET
VICINITY MAP

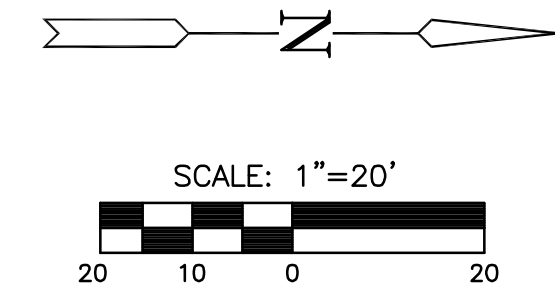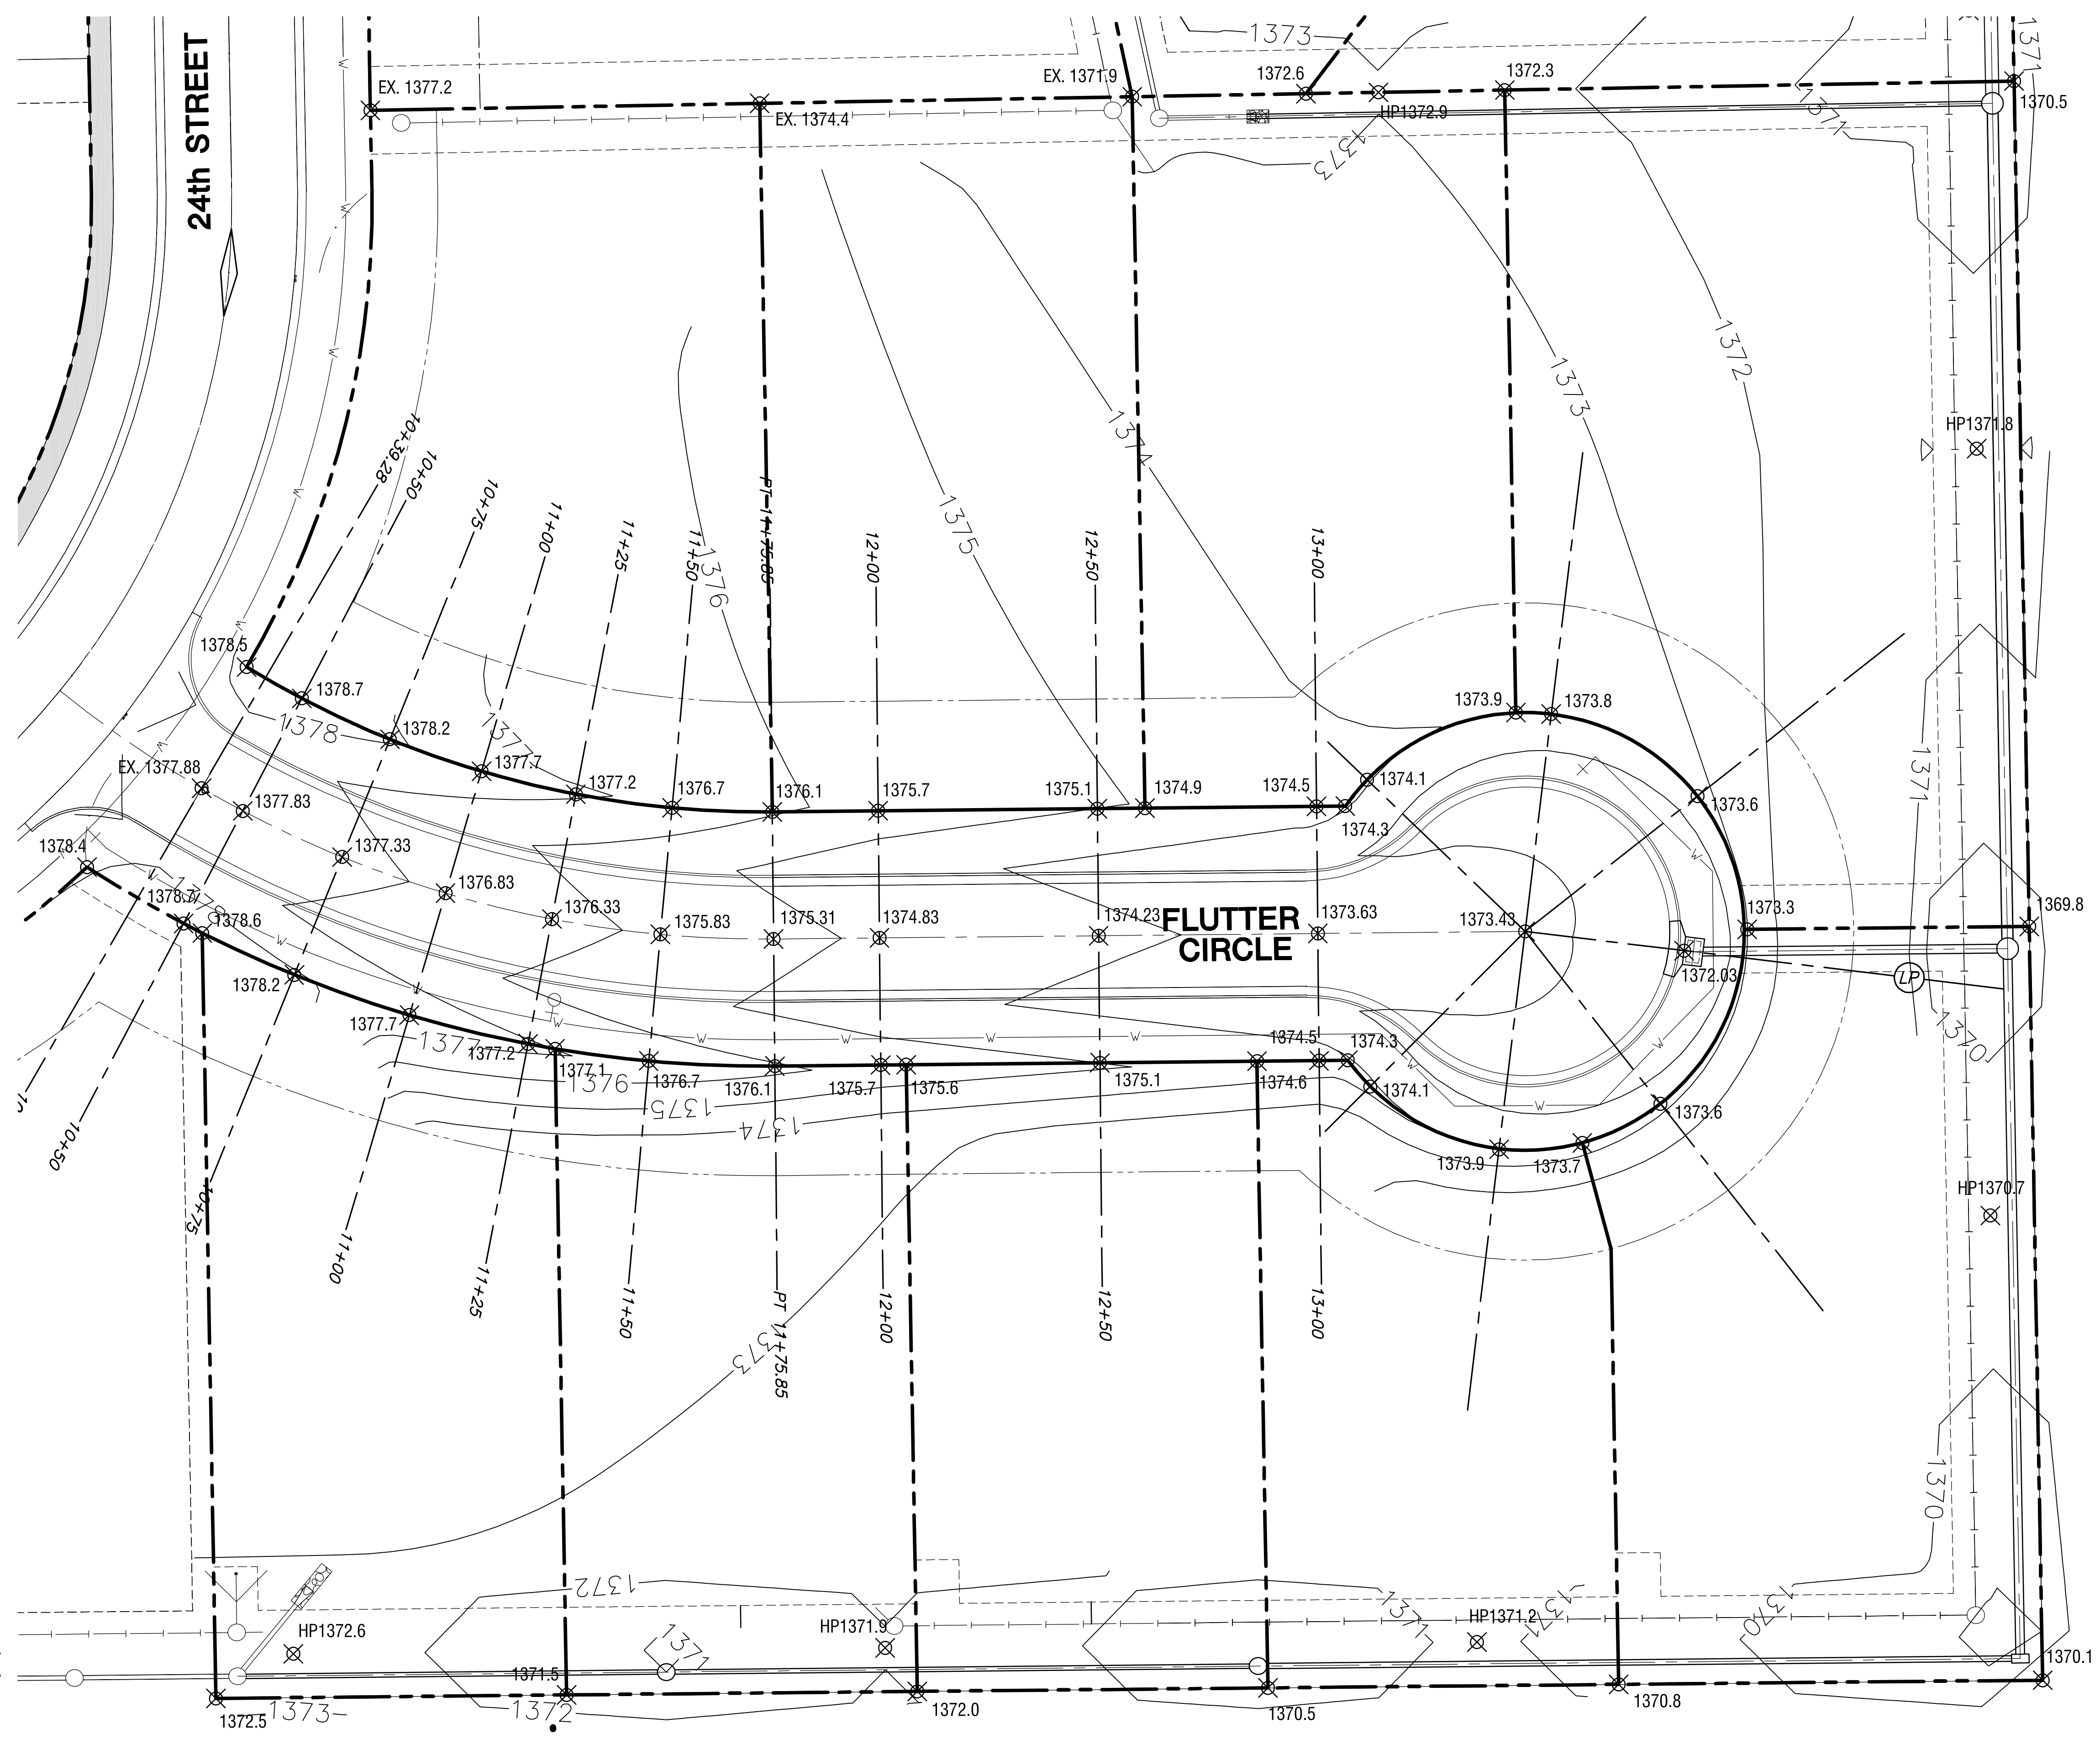

- LEGEND**
- — — — — PROPOSED STORM WATER SEWER
 - W — — — — EXISTING WATER LINE
 - O — — — — EXISTING SANITARY SEWER LINE
 - - - - - EXISTING CONTOURS
 - 1359 — — — — EXISTING CONTOURS
 - 1360 — — — — PROPOSED CONTOURS
 - — — — — LIMITS OF GRADING

PLOTTED: Wednesday, July 01, 2009 @ 01:46PM

J:\CIVIL\06201\07165\PAV\PHASE 2\PHASE2A\07165_LG_SPOTS.DWG