



OVERALL SITE PLAN
Scale 1" = 50'-0"

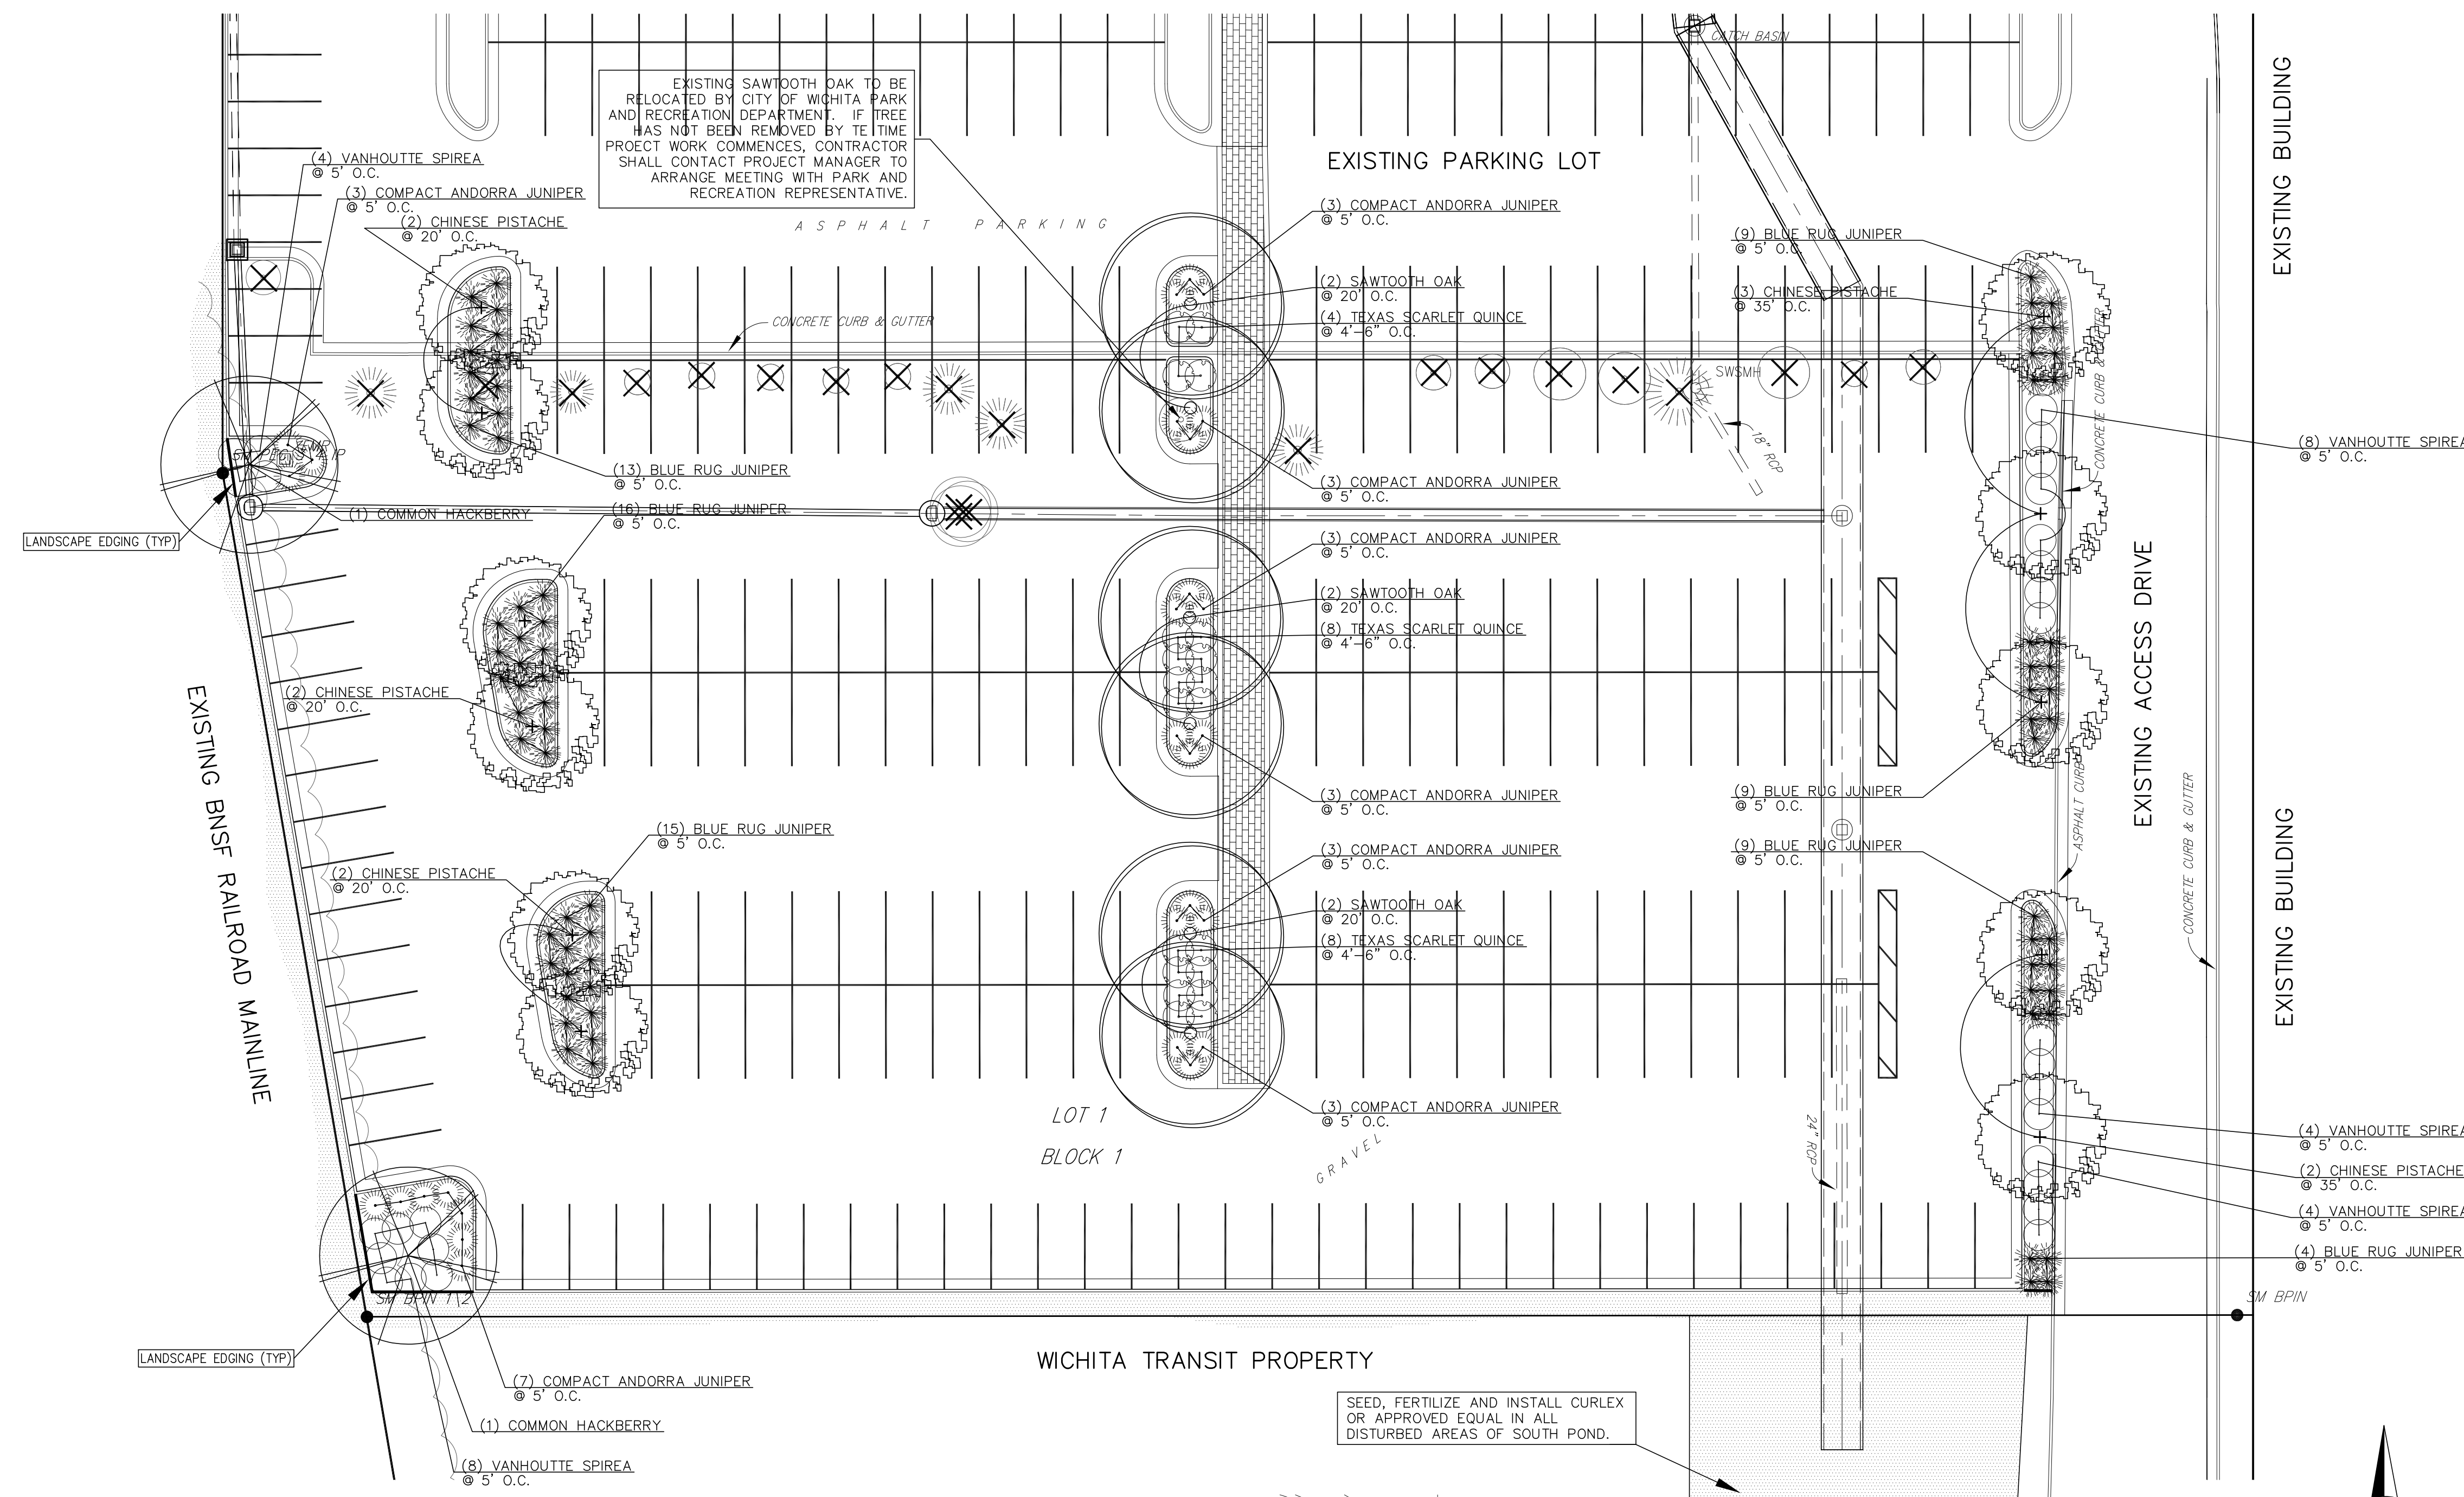


LANDSCAPE PLAN
Scale 1" = 20'-0"

LEGEND
 X TREE TO BE REMOVED
 [Hatched Box] AREA TO BE SEEDED

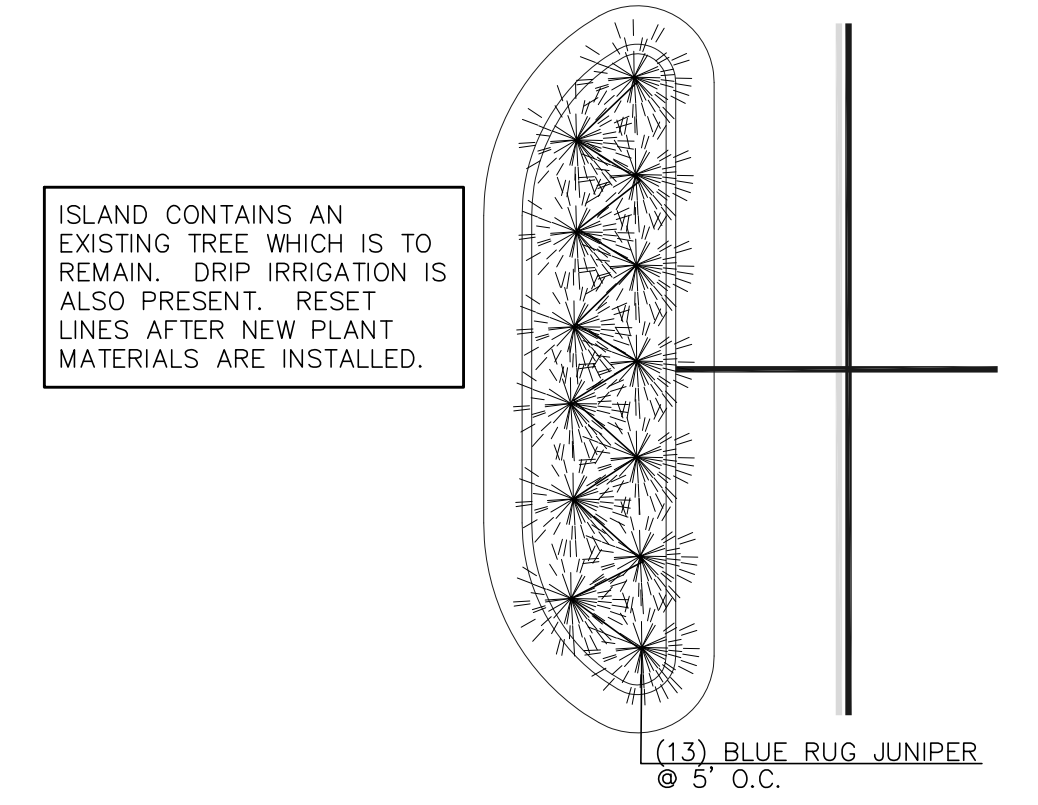

LANDSCAPE PLAN- INSET 'A'
Scale 1" = 10'-0"

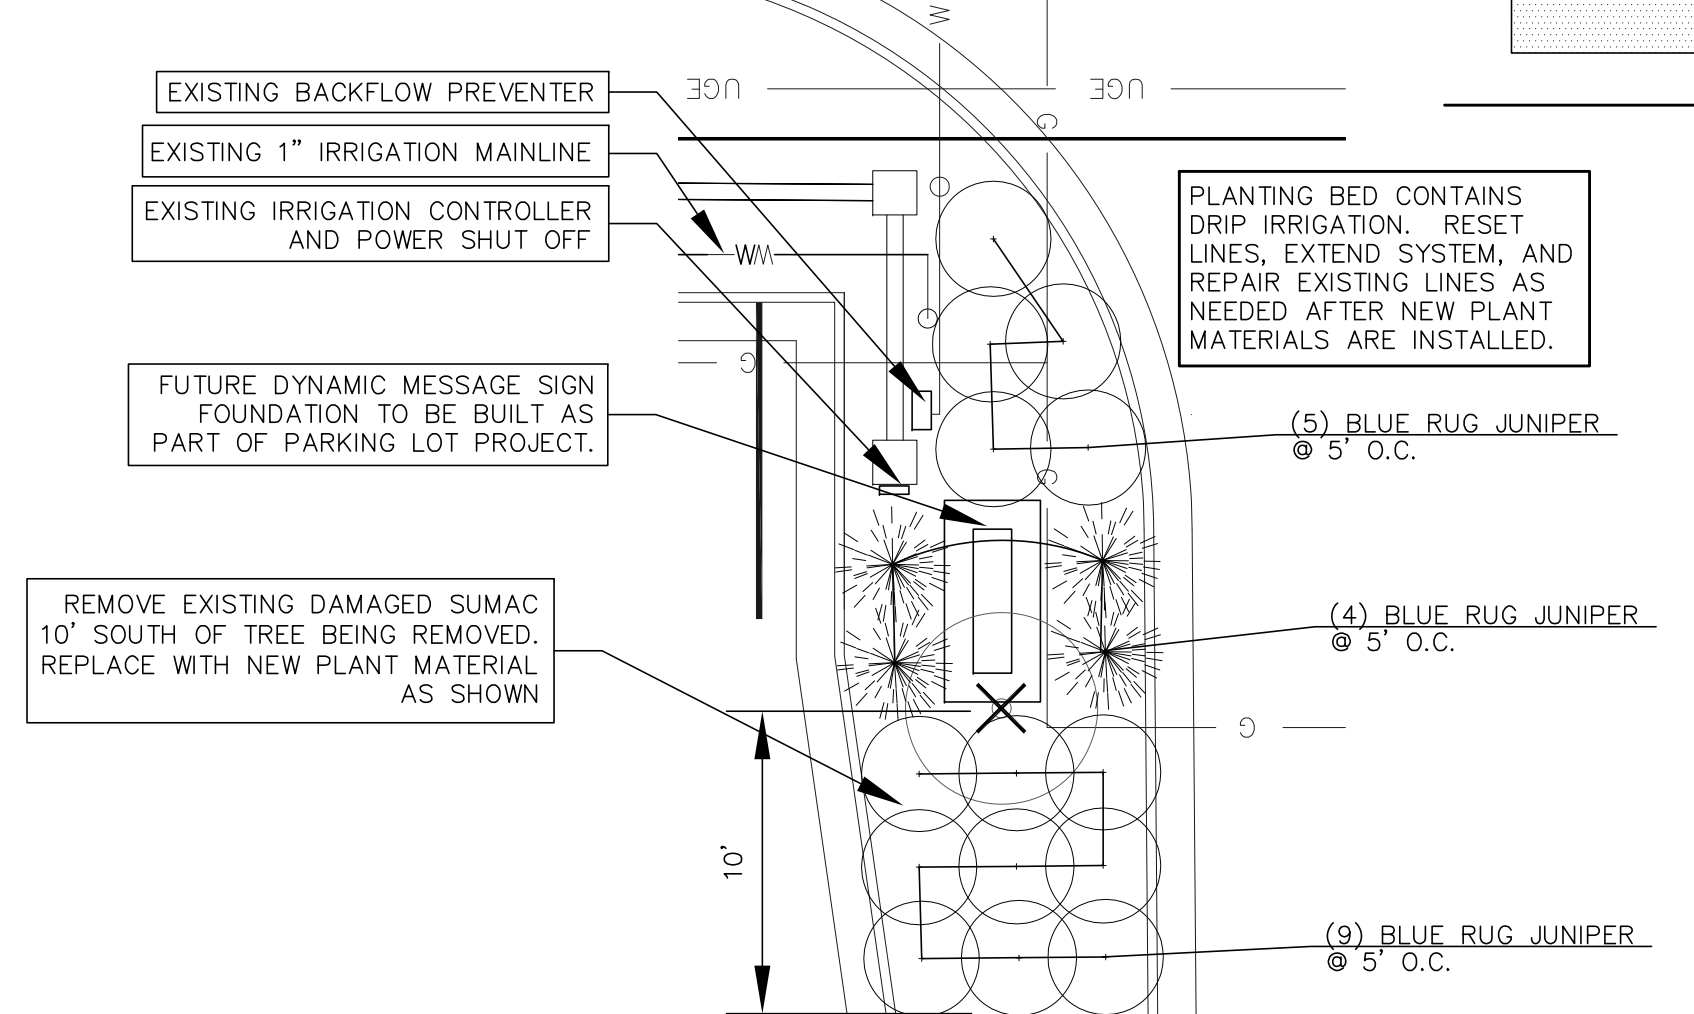

LANDSCAPE PLAN- INSET 'B'
Scale 1" = 10'-0"

SEED, FERTILIZE AND INSTALL CURLEX OR APPROVED EQUAL IN ALL DISTURBED AREAS OF SOUTH POND.

REMOVE EXISTING DAMAGED SUMAC 10' SOUTH OF TREE BEING REMOVED. REPLACE WITH NEW PLANT MATERIAL AS SHOWN

PLANTING BED CONTAINS DRIP IRRIGATION. RESET LINES, EXTEND SYSTEM, AND REPAIR EXISTING LINES AS NEEDED AFTER NEW PLANT MATERIALS ARE INSTALLED.

FUTURE DYNAMIC MESSAGE SIGN FOUNDATION TO BE BUILT AS PART OF PARKING LOT PROJECT.

**INTRUST ARENA PARKING LOT D
LANDSCAPE PLAN
WICHITA, KANSAS**



Ruggles & Bohm, P.A.
Engineering, Surveying, Land Planning

924 North Main
Wichita, Kansas 67203
www.rbkansas.com

(316) 264-8008
(316) 264-4621 fax
E-mail: info@rbkansas.com

DESIGN: BDT
DRAWN: BDT
REVIEW: [Blank]
UTILITY: [Blank]
DATE: July 2009

PROJECT NUMBER: [Blank]

DRAWING FILE: Landscape.dwg [Lscape 01]

FRS JOB 3420T
SHEET 15 OF 15