


EROSION CONTROL MEASURE			UNITS	QUANTITY
SILT FENCE	L.F.			620
RIPPRAP	S.Y.			
DROP INLET BARRIER	EA.		5	
CURB INLET BARRIER	EA.		2	
HAY BALE DITCH CHECK	EA.			
EARTHEN DIKES	L.F.			
EROSION CONTROL BLANKET	L.F.		66	
DITCH STABILIZATION	S.Y.			
EA.				

EROSION CONTROL PLAN	
LEGEND	
	(Installation Details Found in the Other Details Sheets)
	- LIGHT STONE RIP-RAP
	- DROP INLET PROTECTION
	- CURB INLET PROTECTION
	- HAY BALE DITCH CHECK
	- SILTY FENCING
	- EARTH DIKES

NO SCALE

DISTURBED AREA APPROX 76,160 SF (1.75 ACRES)

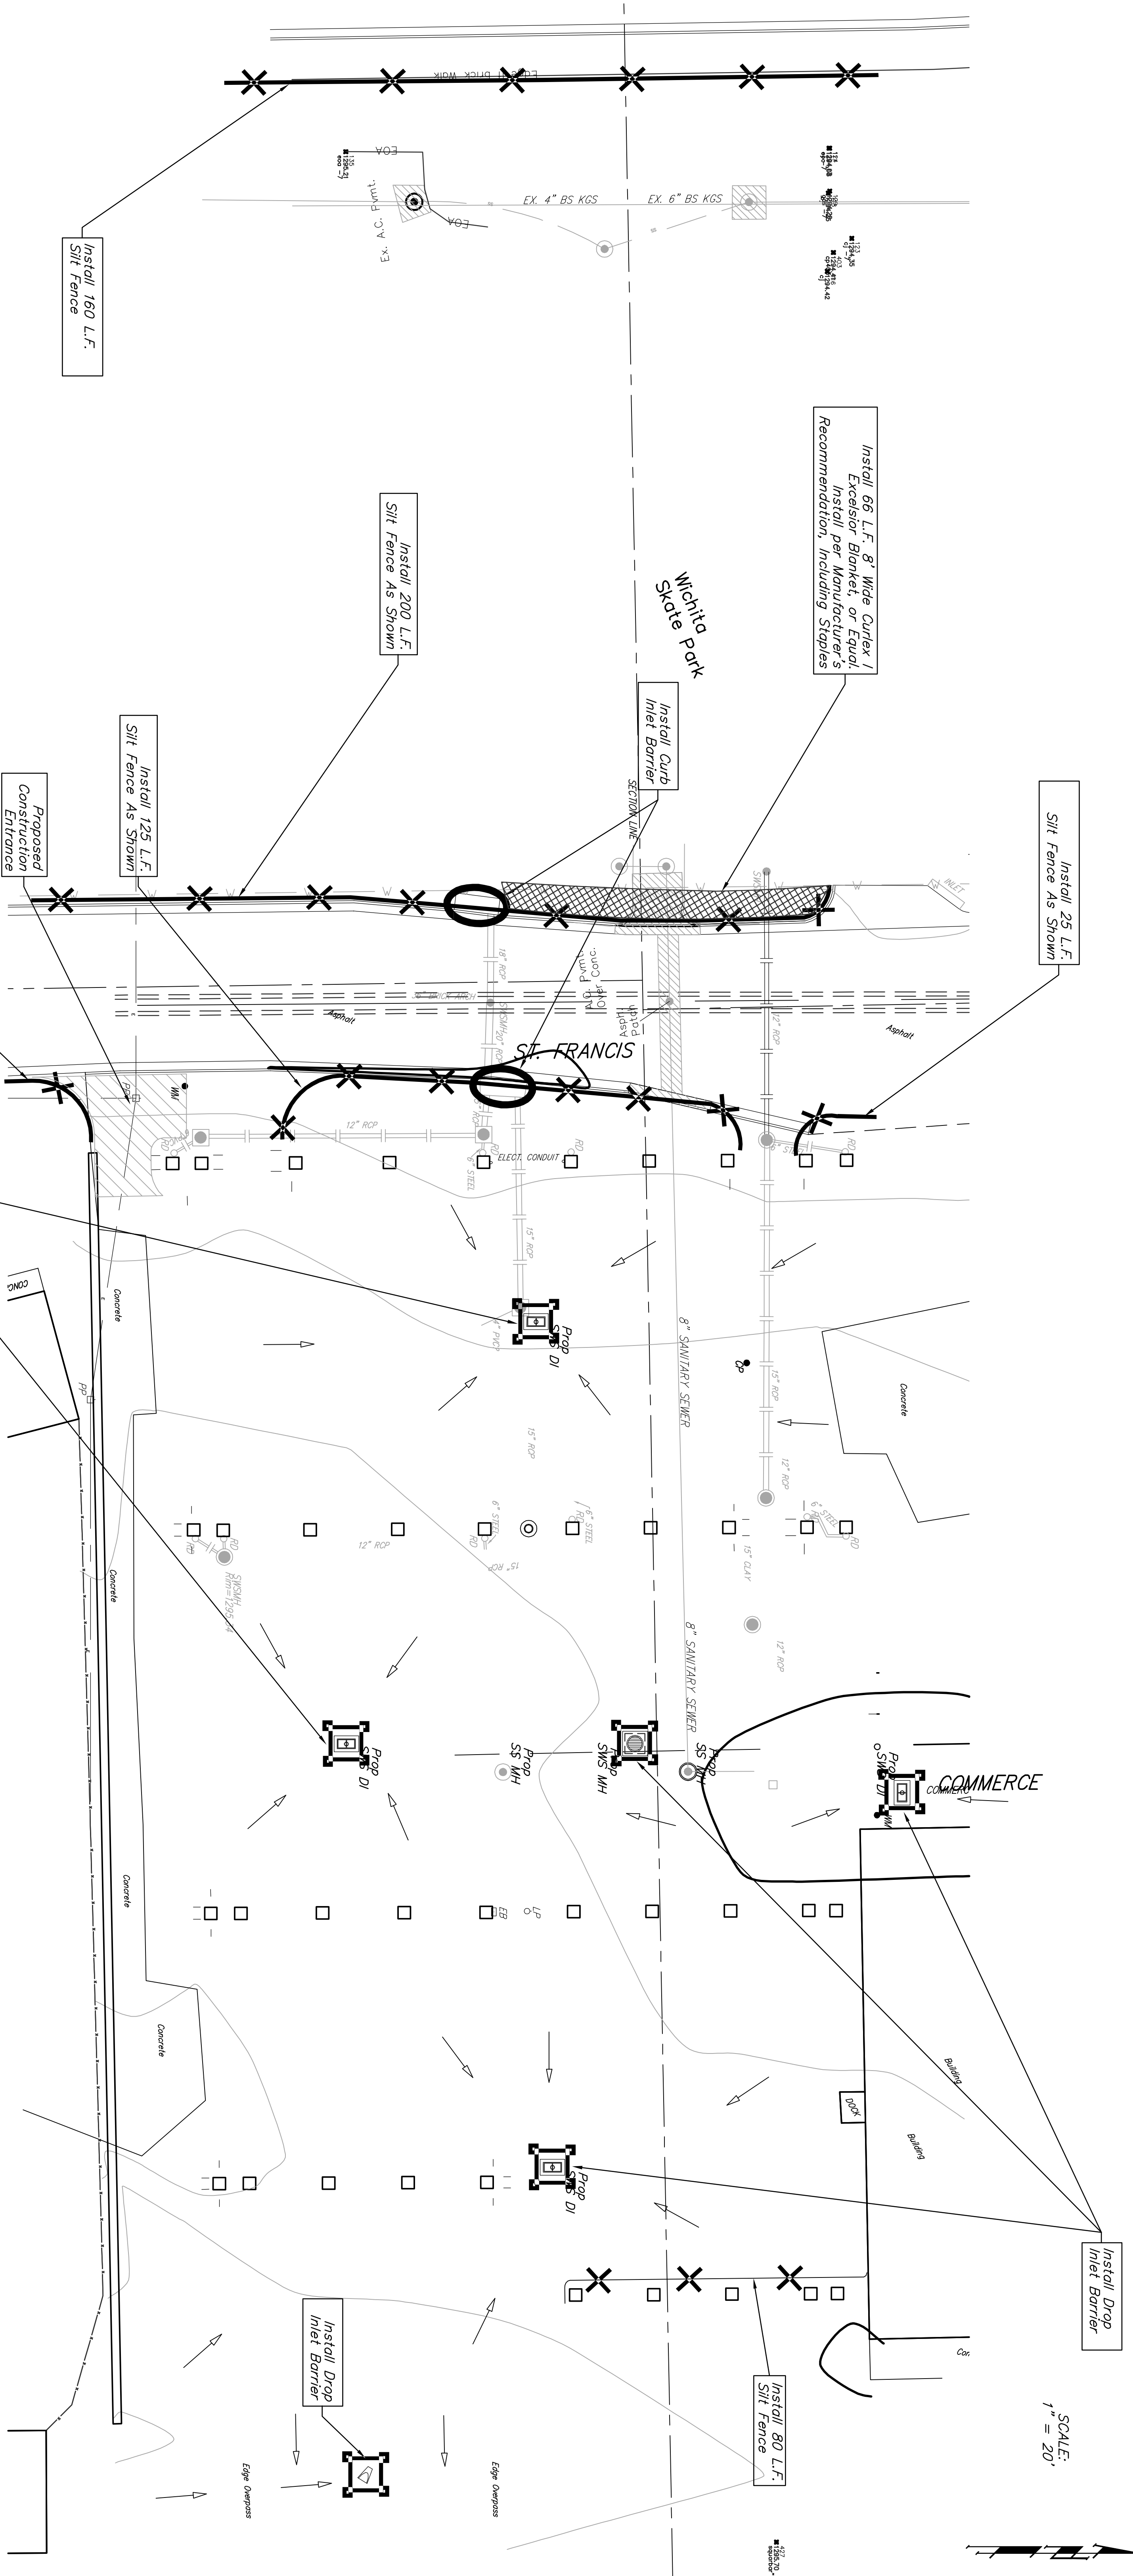

Drawing Title: EROSION CONTROL PLAN  
 Project No.: 0903E274  
 City of WICHITA  
 ST. FRANCIS PARKING LOT

July, 2009  
 SHEET 15 OF 31  
 Baughman Company, P.A.  
 315 Ellis St. Wichita, KS 67211 P 316.627.2711 F 316.626.0149  
 ENGINEERING | SURVEYING | PLANNING | LANDSCAPE ARCHITECTURE

Design: BKB  
 Drawn: TCA  
 Approval: DMV/B  
 Scale: 1"=20'