



EMPORIA LOT SITE BENCHMARK

"1" Cut North of the Wheelchair Ramp on the West Sidewalk
 Located at the NW Corner of Emporia and Dewey Street
 Elevation = 1293.53 NAMD

APPROXIMATE LOCATION OF WHEELCHAIR RAMP CITY RECORDS

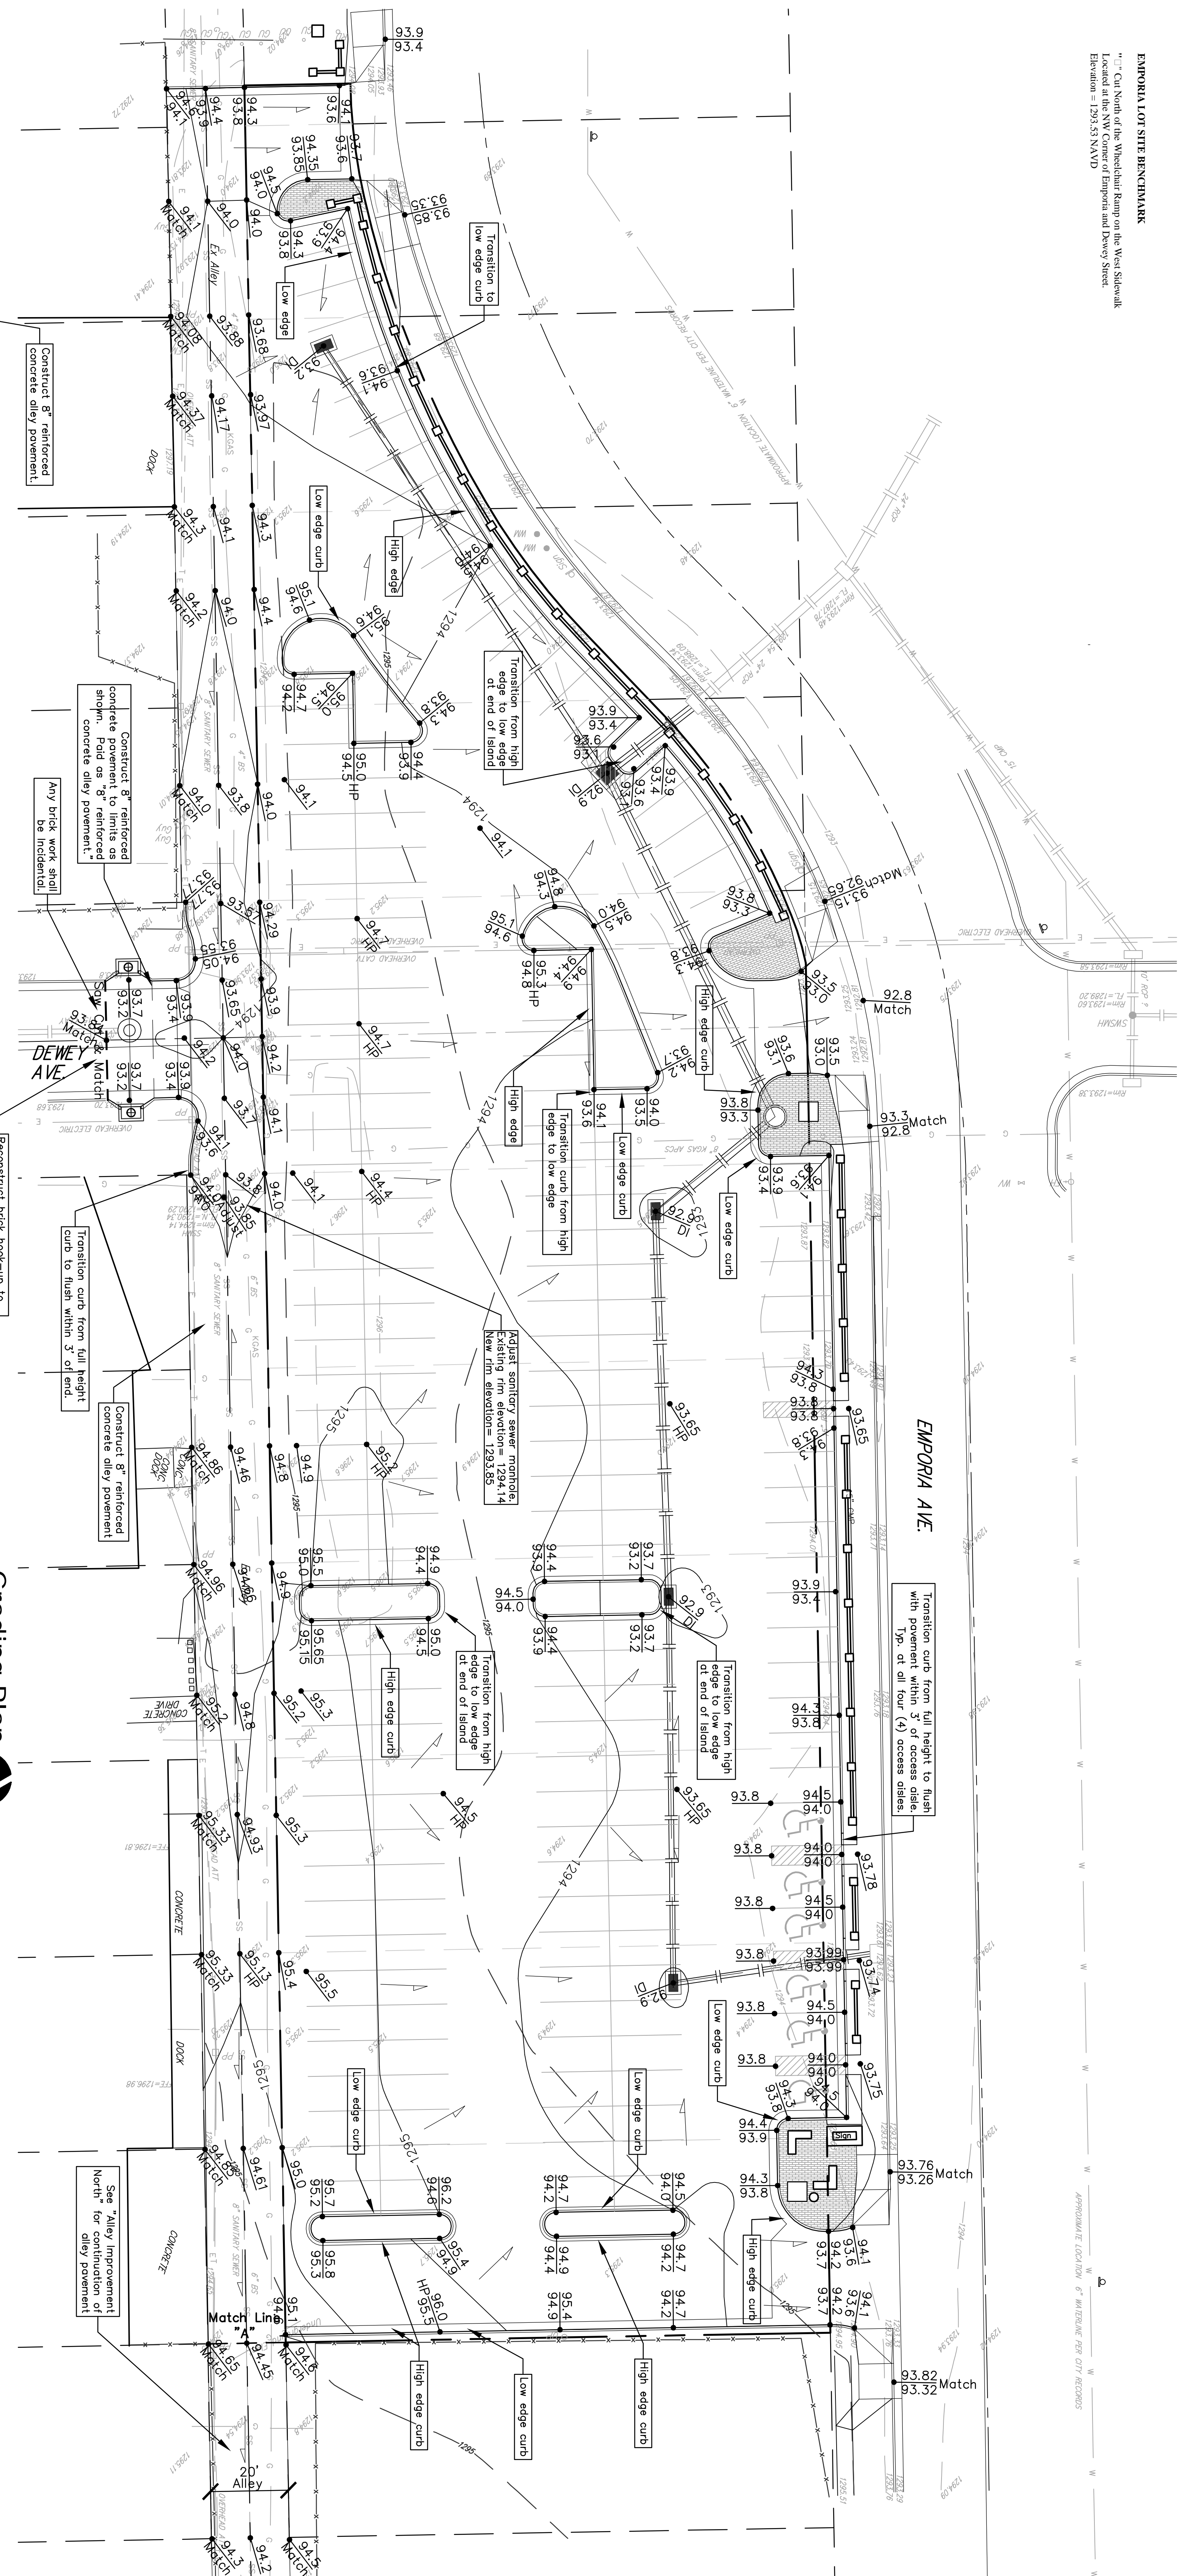

Grading Plan
 Scale 1" = 20'0"

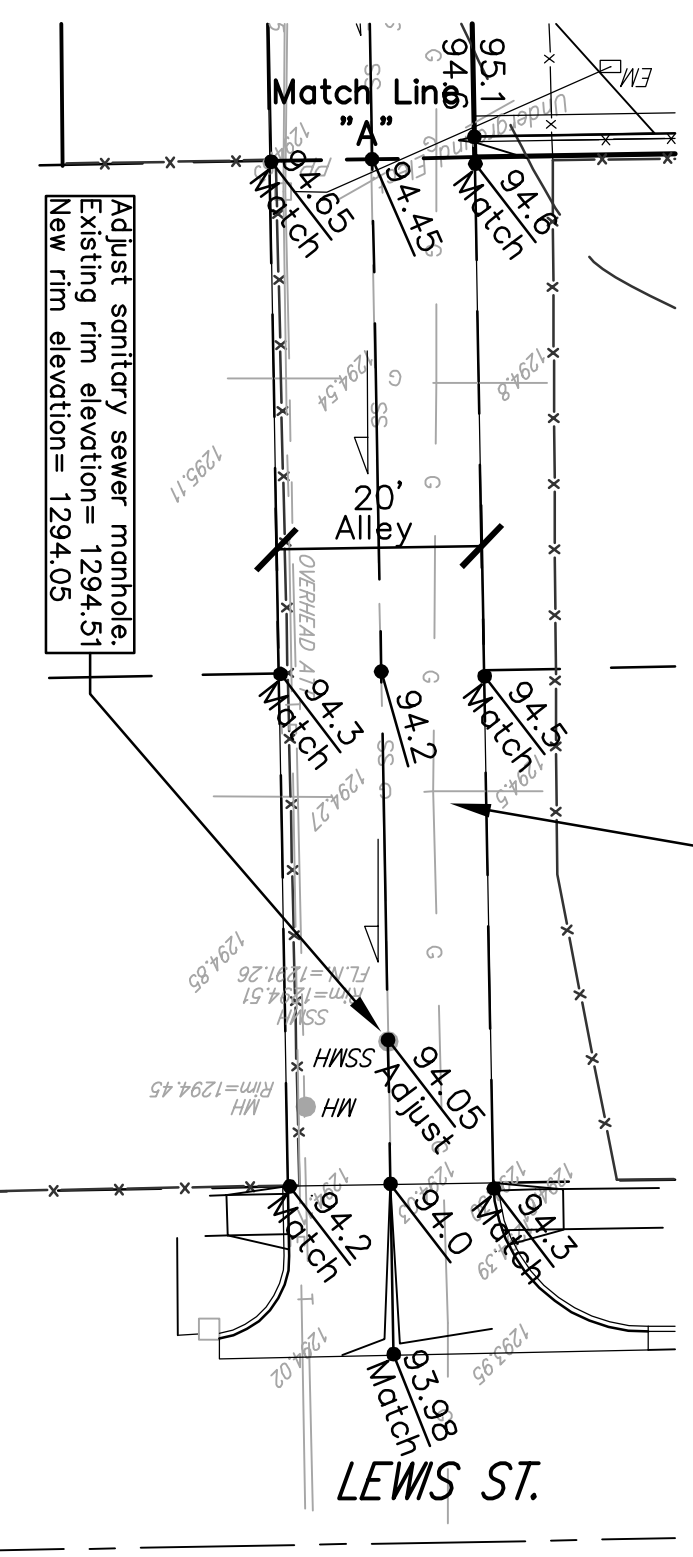

Grading Plan
 Scale 1" = 20'0"



Alley Improvement North

Scale 1" = 20'0"



Drawing File: E:\proj\united\bank arena parking\united\emporia street parking\united\ep site plan.dwg
 Date: 8/8
 Project No: 0603E273
 CITY OF WICHITA
 Emporia PM/AB

Grading Plan
 Emporia Parking Lot

Baughman Company, P.A.
 ENGINEERING | SURVEYING | PLANNING | LANDSCAPE ARCHITECTURE
 315 E. 10th St. Wichita, KS 67201 P 316-262-7271 F 316-262-0149

