

**PAVING & INCIDENTAL DRAINAGE PLANS  
MONARCH LANDING SECOND ADDITION  
PHASE 2 PART B**



**MAINSGATE & CHELMSFORD COURTS**

SHEET TITLE  
472-84613  
PROJECT NUMBER

DFL  
DESIGN BY  
JWC  
DRAWN BY  
GJA  
CHECKED BY

ISSUED  
August 2009  
REVISED

SHEET NO.  
9 of 27

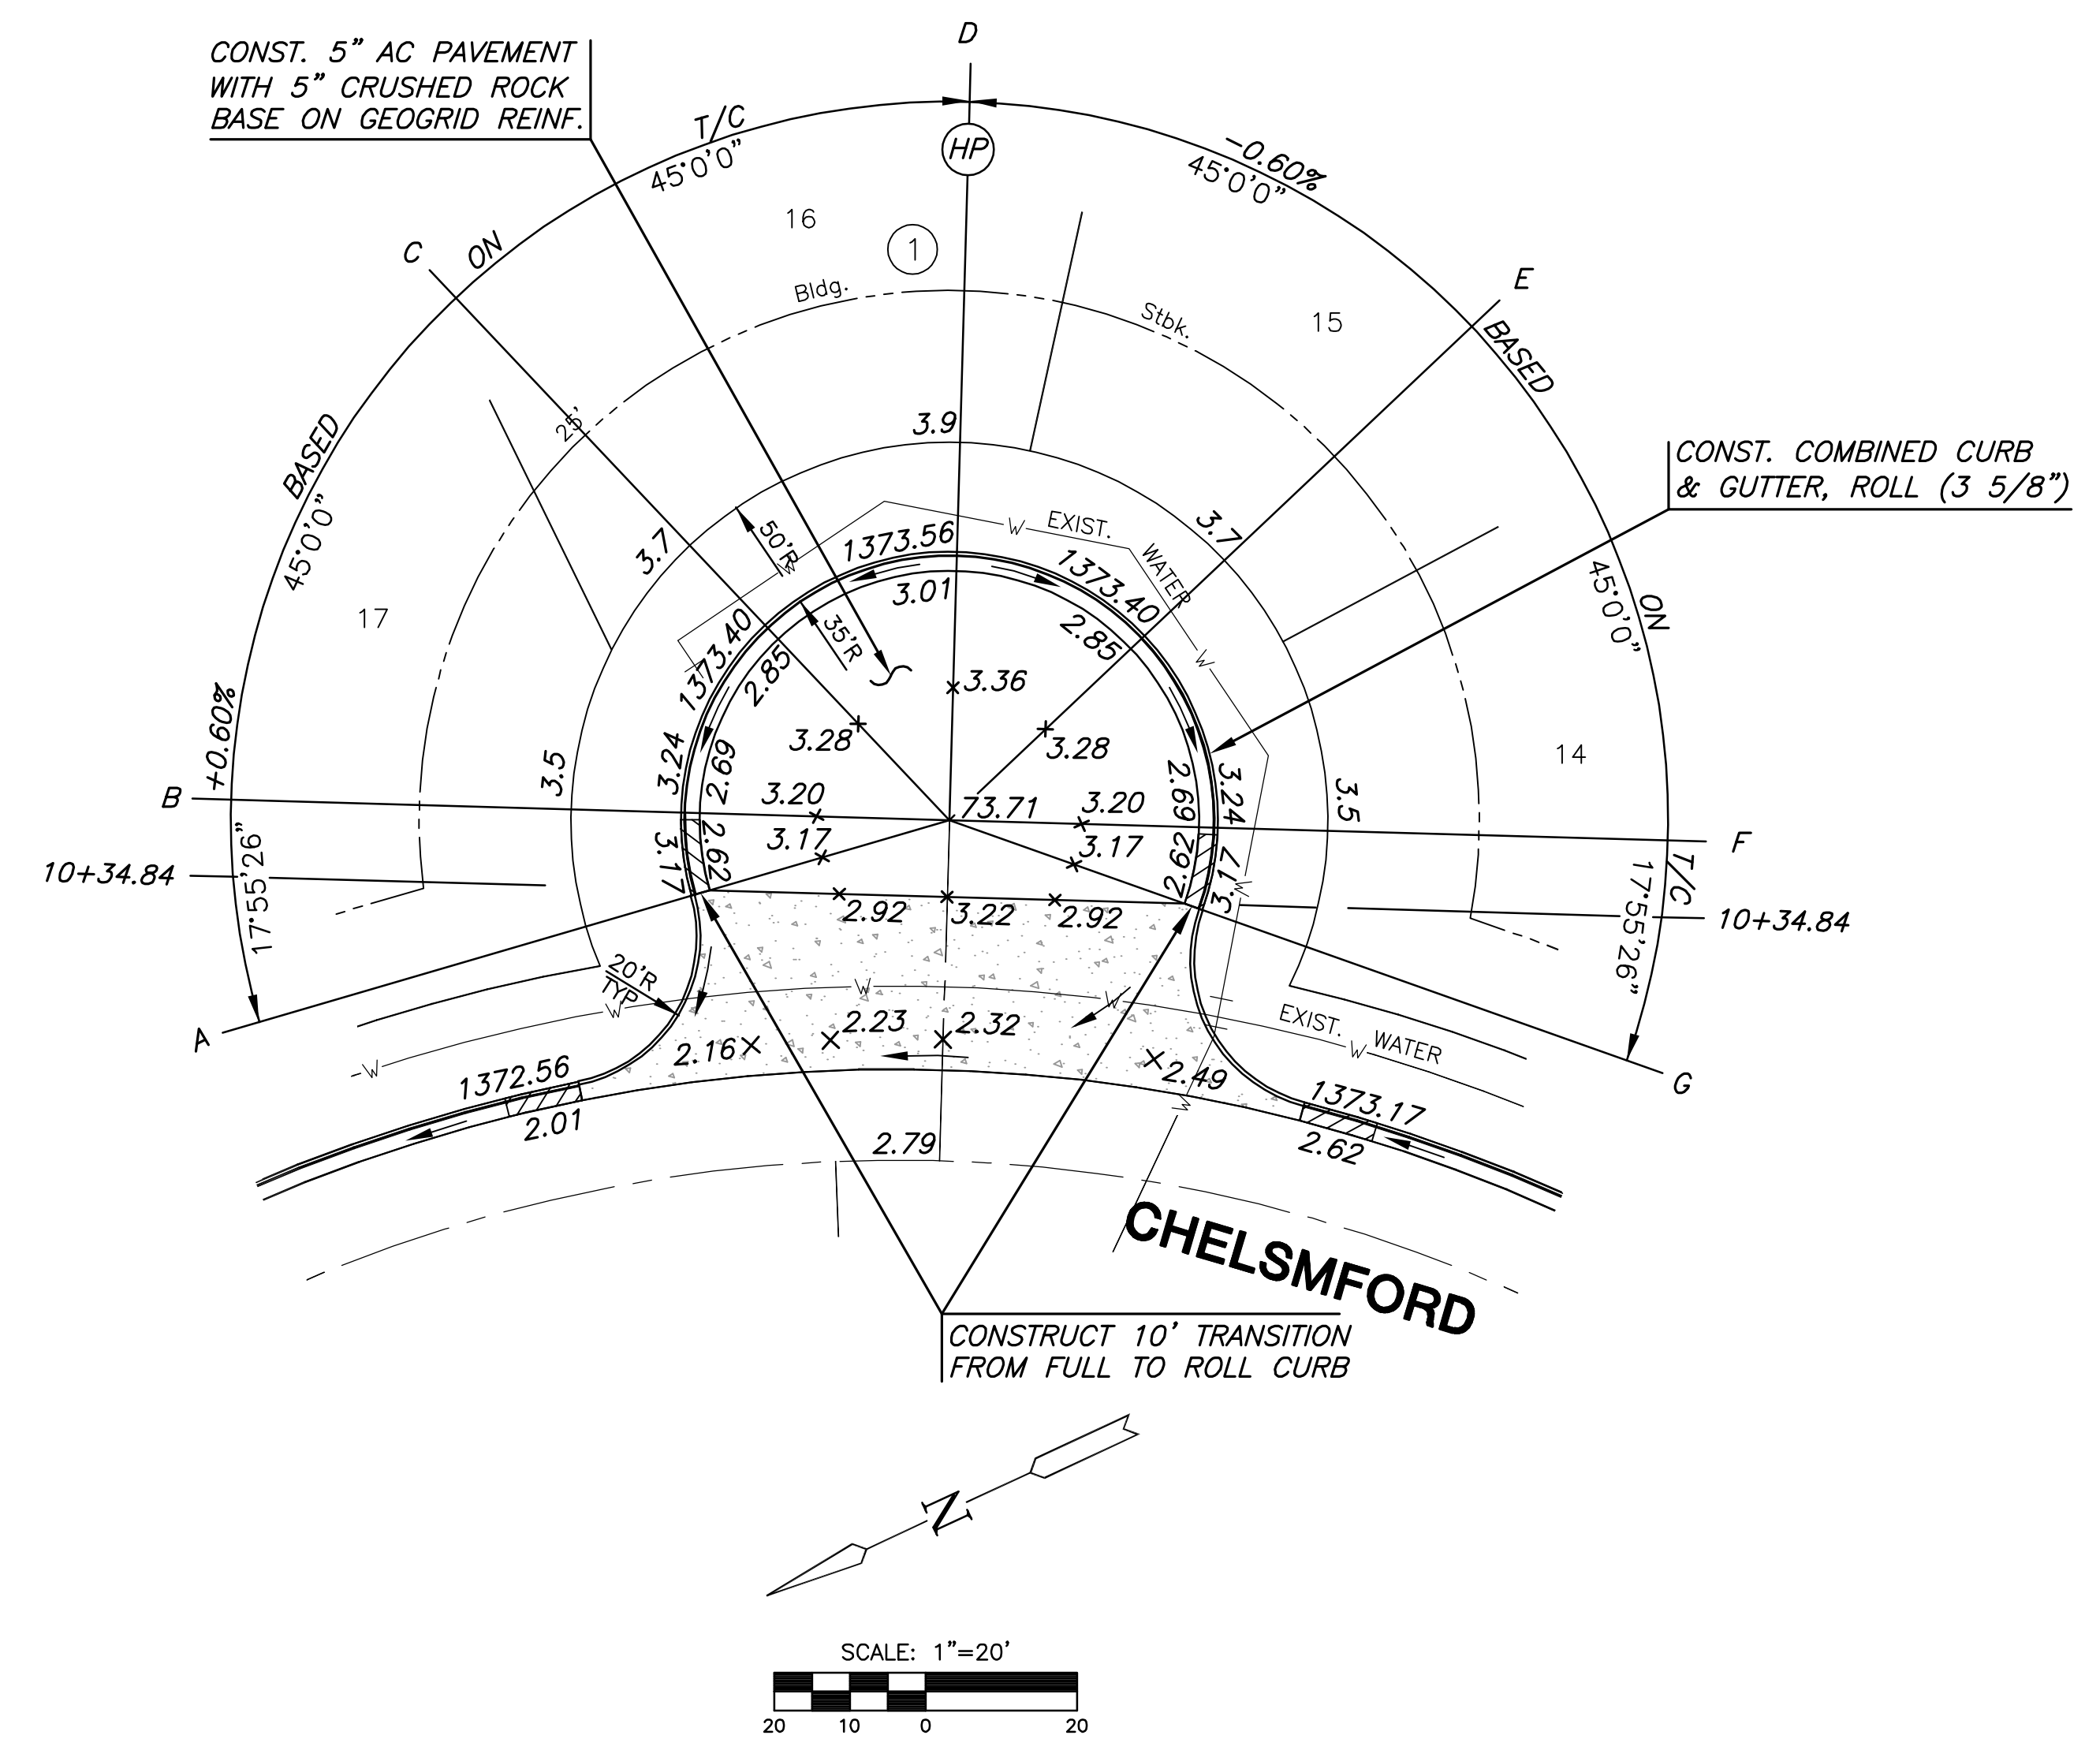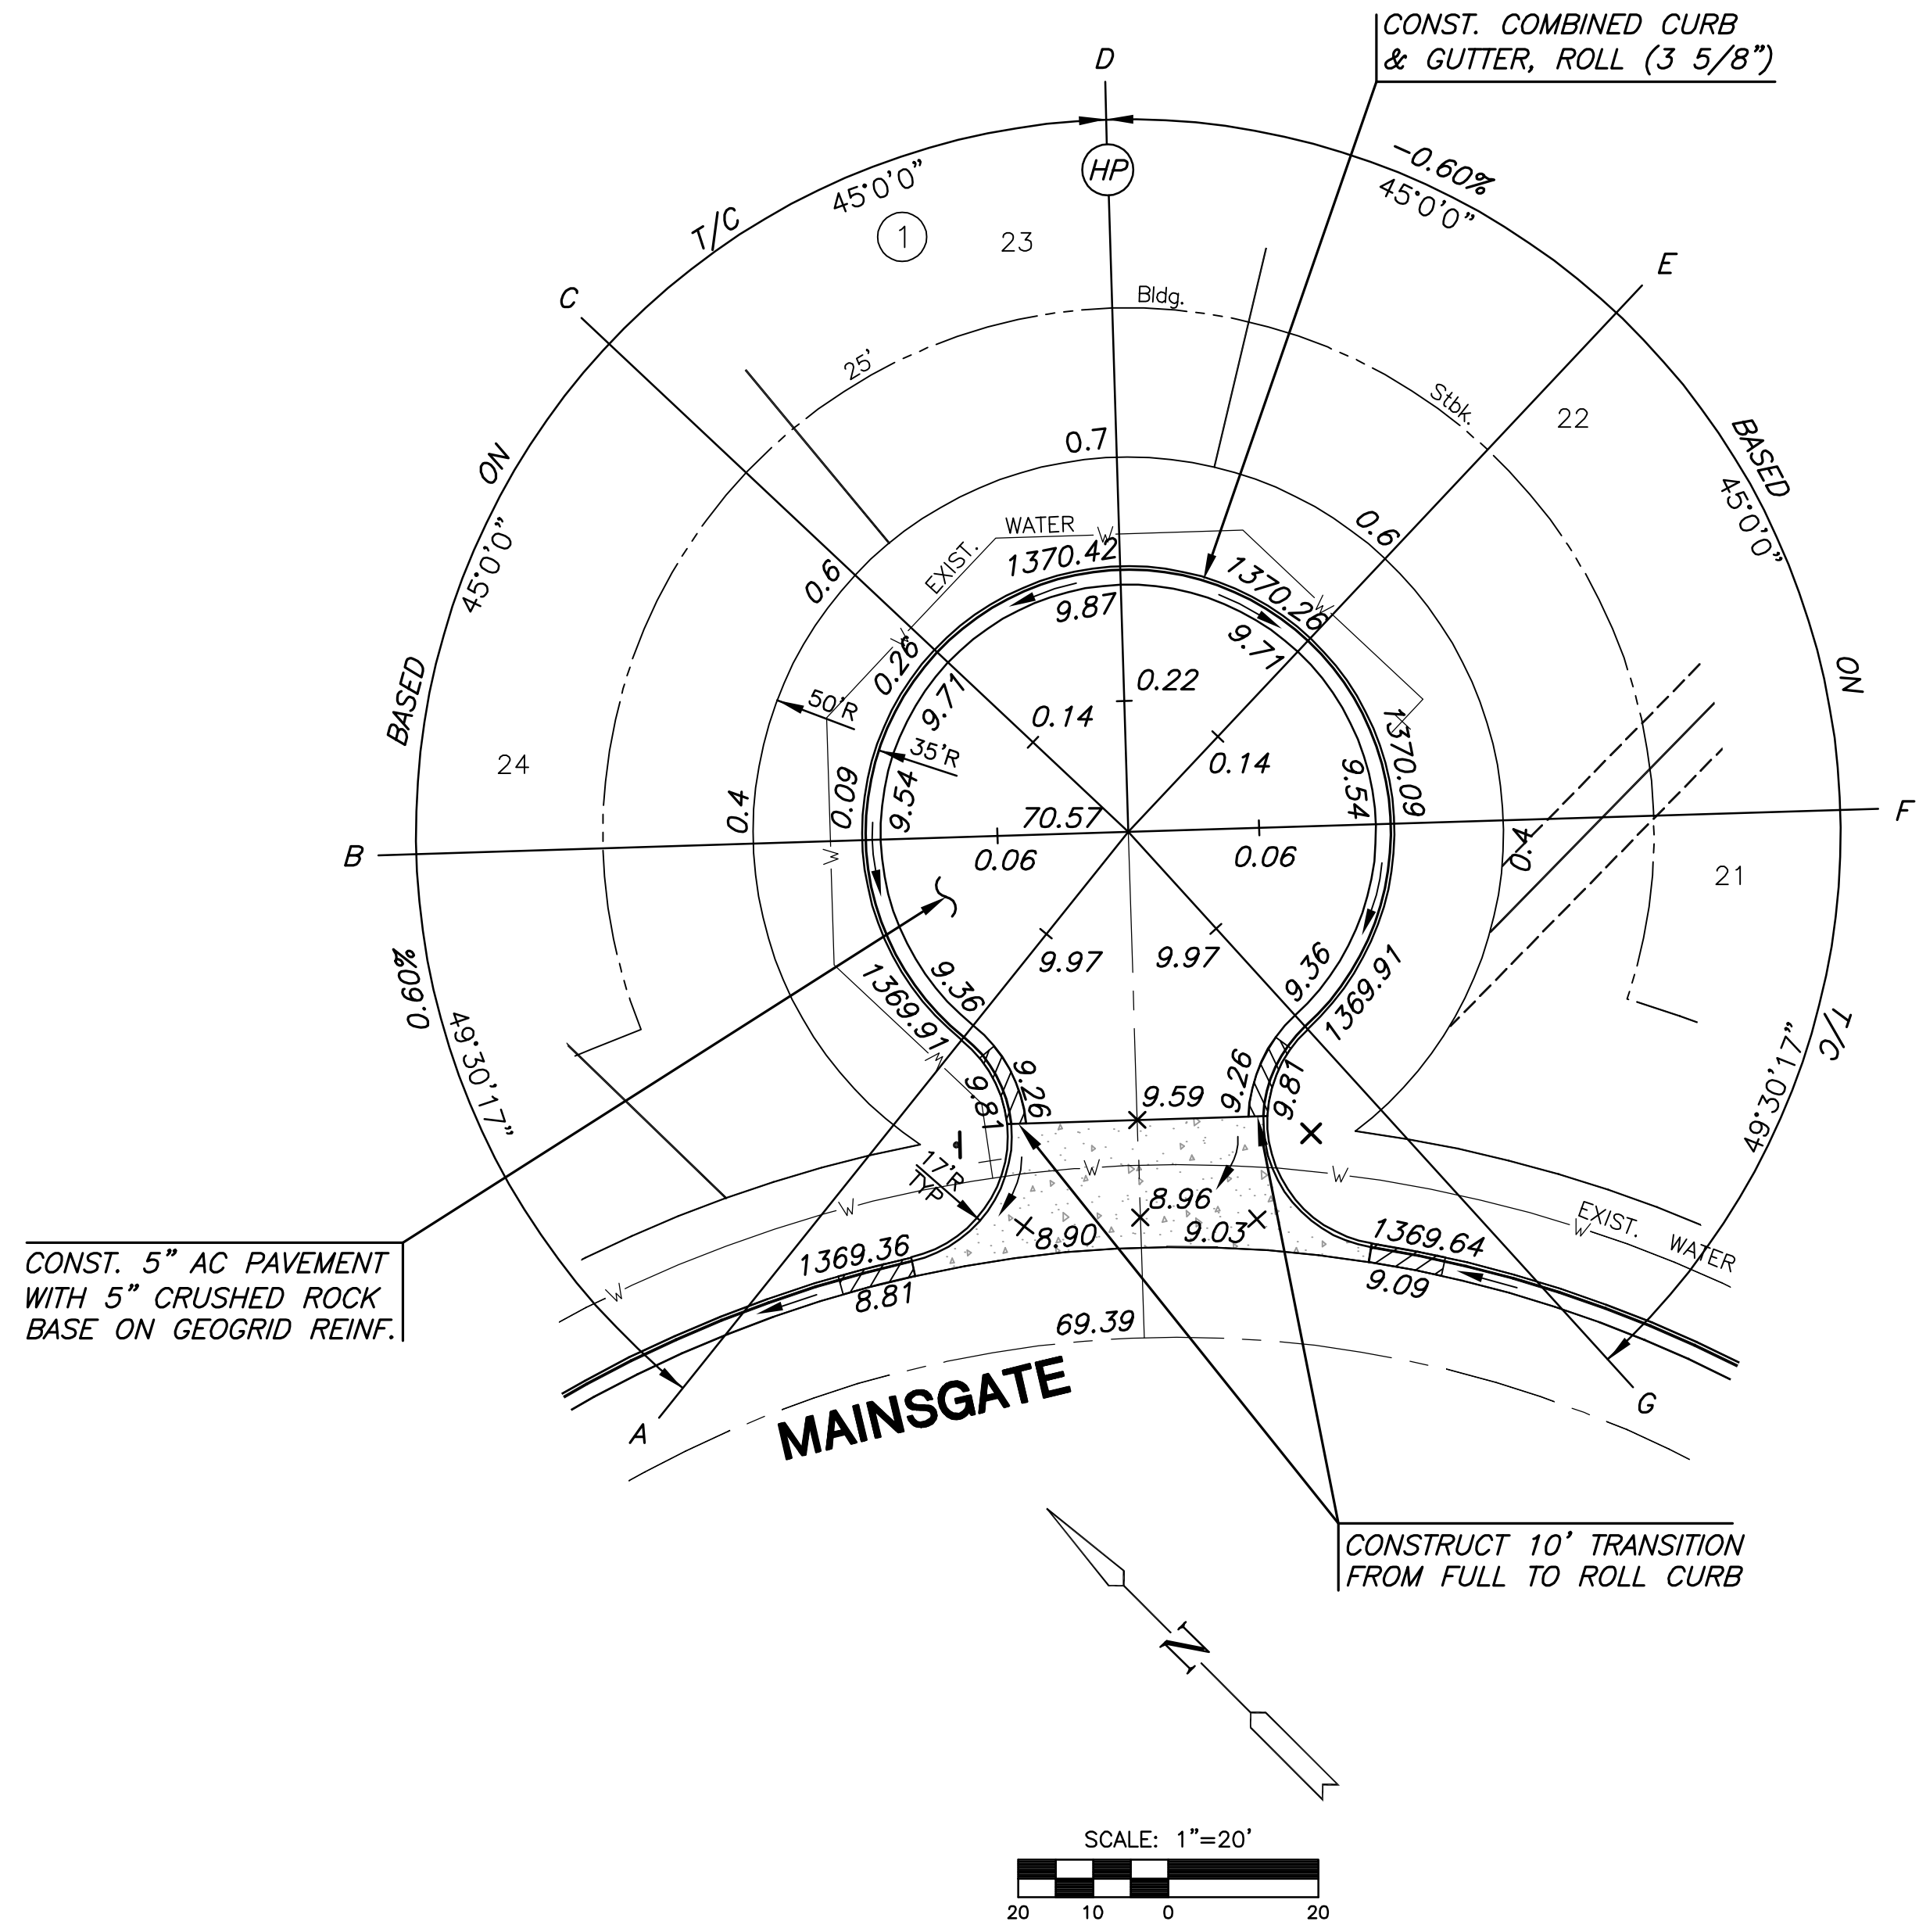

**LEGEND**

—+— STREET SIGN & SIGN LOCATION (SEE SIGN ASSEMBLY TABLE FOR TYPE & STATION OF SIGN)

NOTE:  
TOP OF CURB ELEVATIONS SHOWN ARE FOR FULL CURB. CONSTRUCT CURB AND GUTTER AS NOTED.