



**HAWTHORNE THIRD ADDITION**


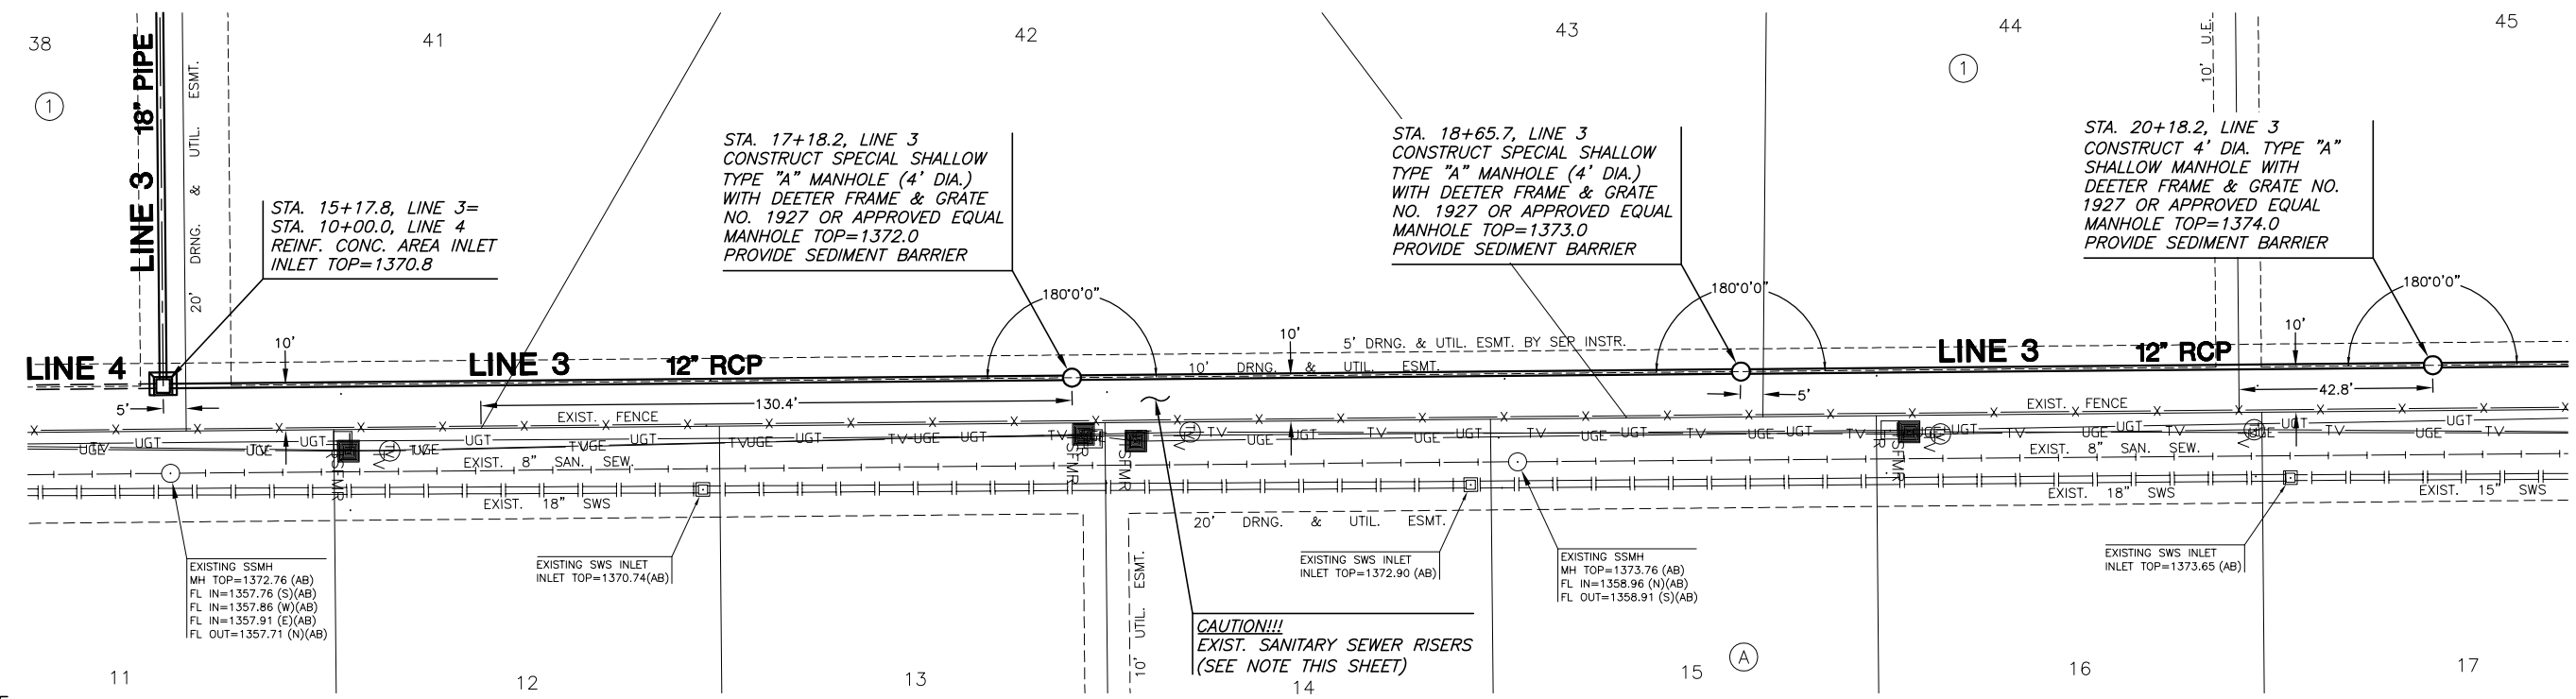


**NOTE:**  
CONTRACTOR SHALL TAKE CAUTION NOT TO DAMAGE EXISTING SANITARY SEWER RISERS, IN EASEMENT, ALONG PROPOSED LINE 3. ANY RISERS DAMAGED DURING CONSTRUCTION SHALL BE REPAIRED OR REPLACED AT CONTRACTOR'S EXPENSE.

 

**KRUG NORTH ADDITION**

**PLAN LINE 3**

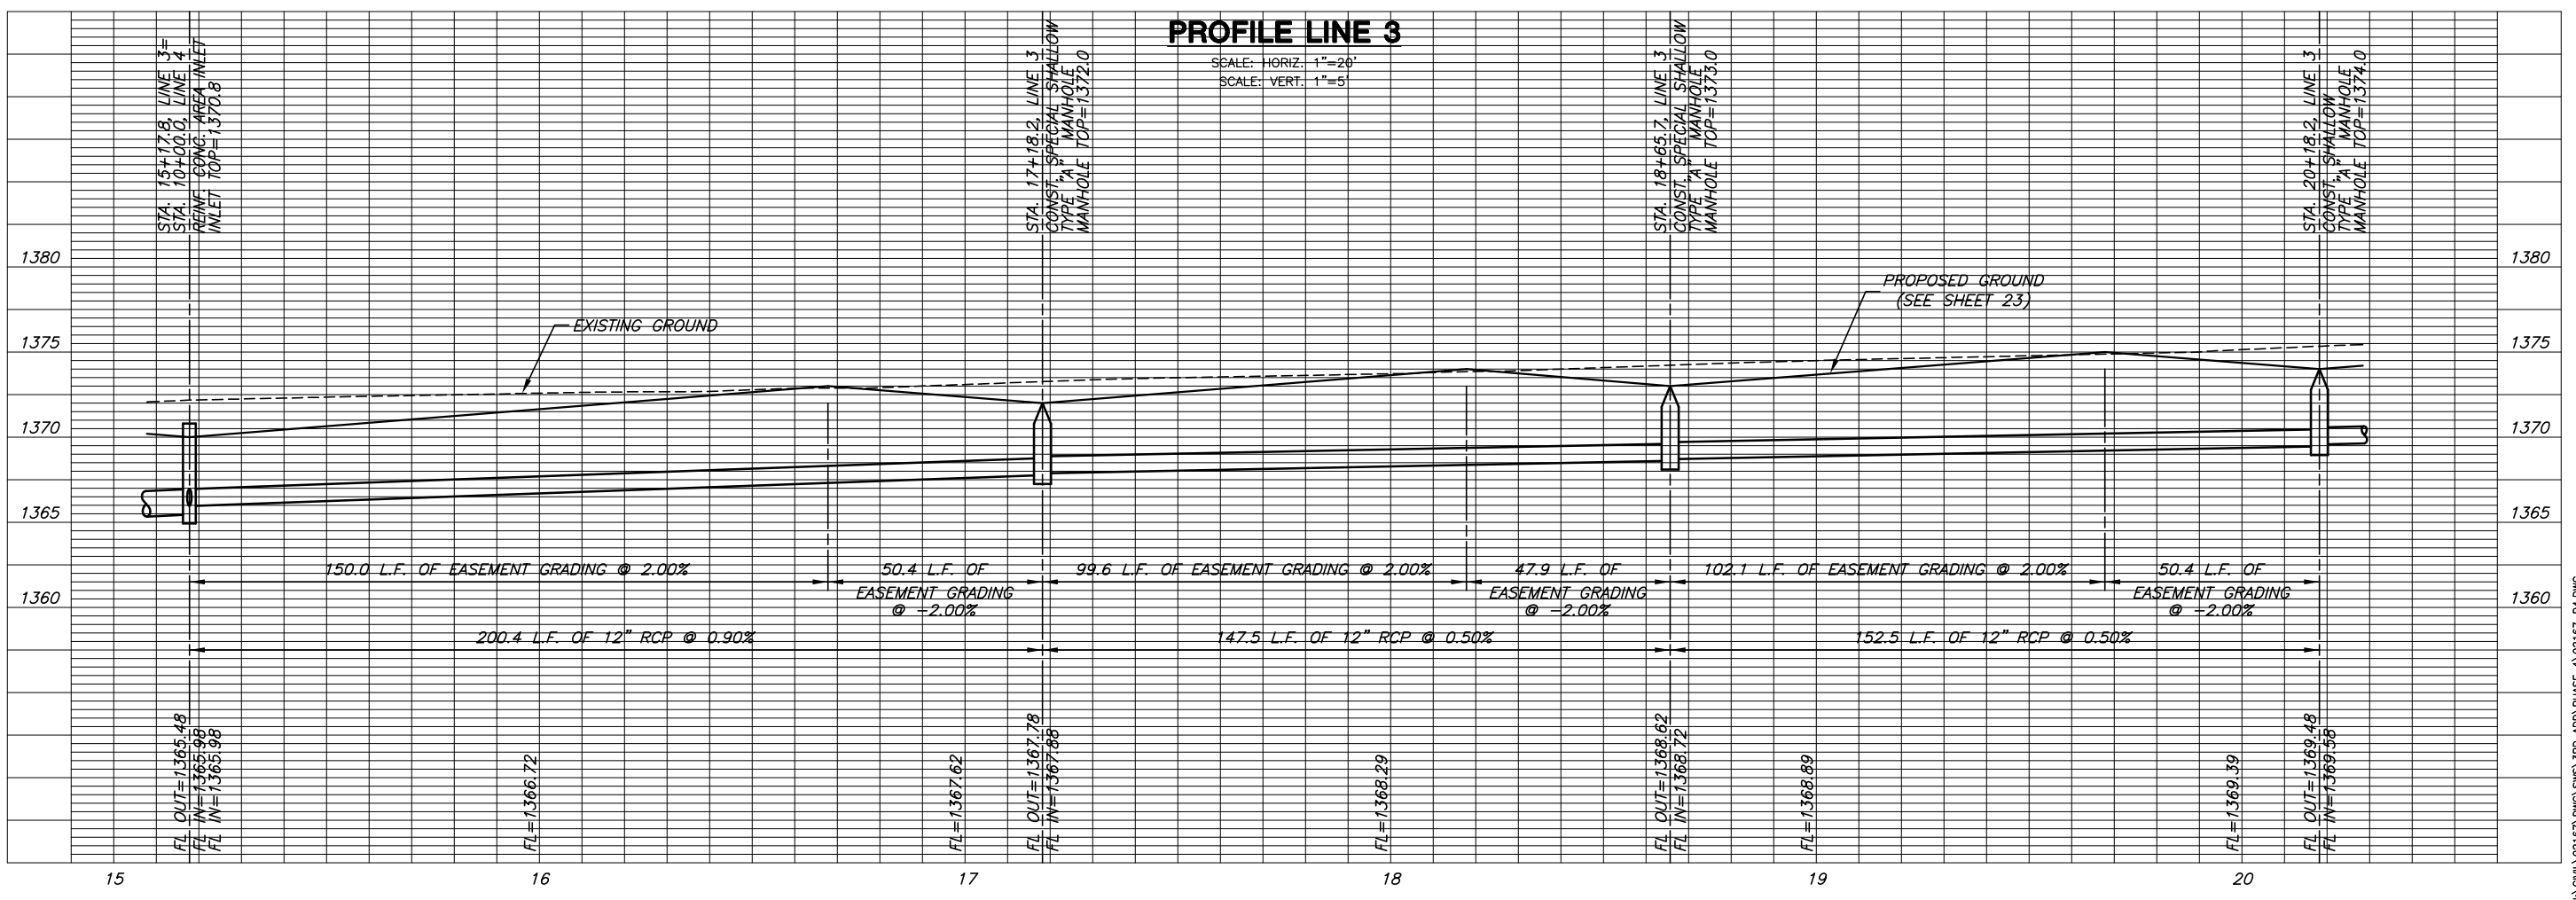 

**PAVING AND INCIDENTAL DRAINAGE PLANS**  
**HAWTHORNE THIRD ADDITION**  
**PHASE 4**

**LINE 3**  
SHEET TITLE  
472-84084  
PROJECT NUMBER

DESIGN BY: DFL  
DRAWN BY: DMU  
CHECKED BY: GJA

ISSUED: August 2006  
REVISED:

SHEET NO. 19 of 39

PLOTTED: Wednesday, August 30, 2006 @ 08:56AM

H:\CIVIL\02167\DWG\SWS\RD\_ADD\PHASE 4\02167\_D4.DWG