





HAWTHORNE THIRD ADDITION

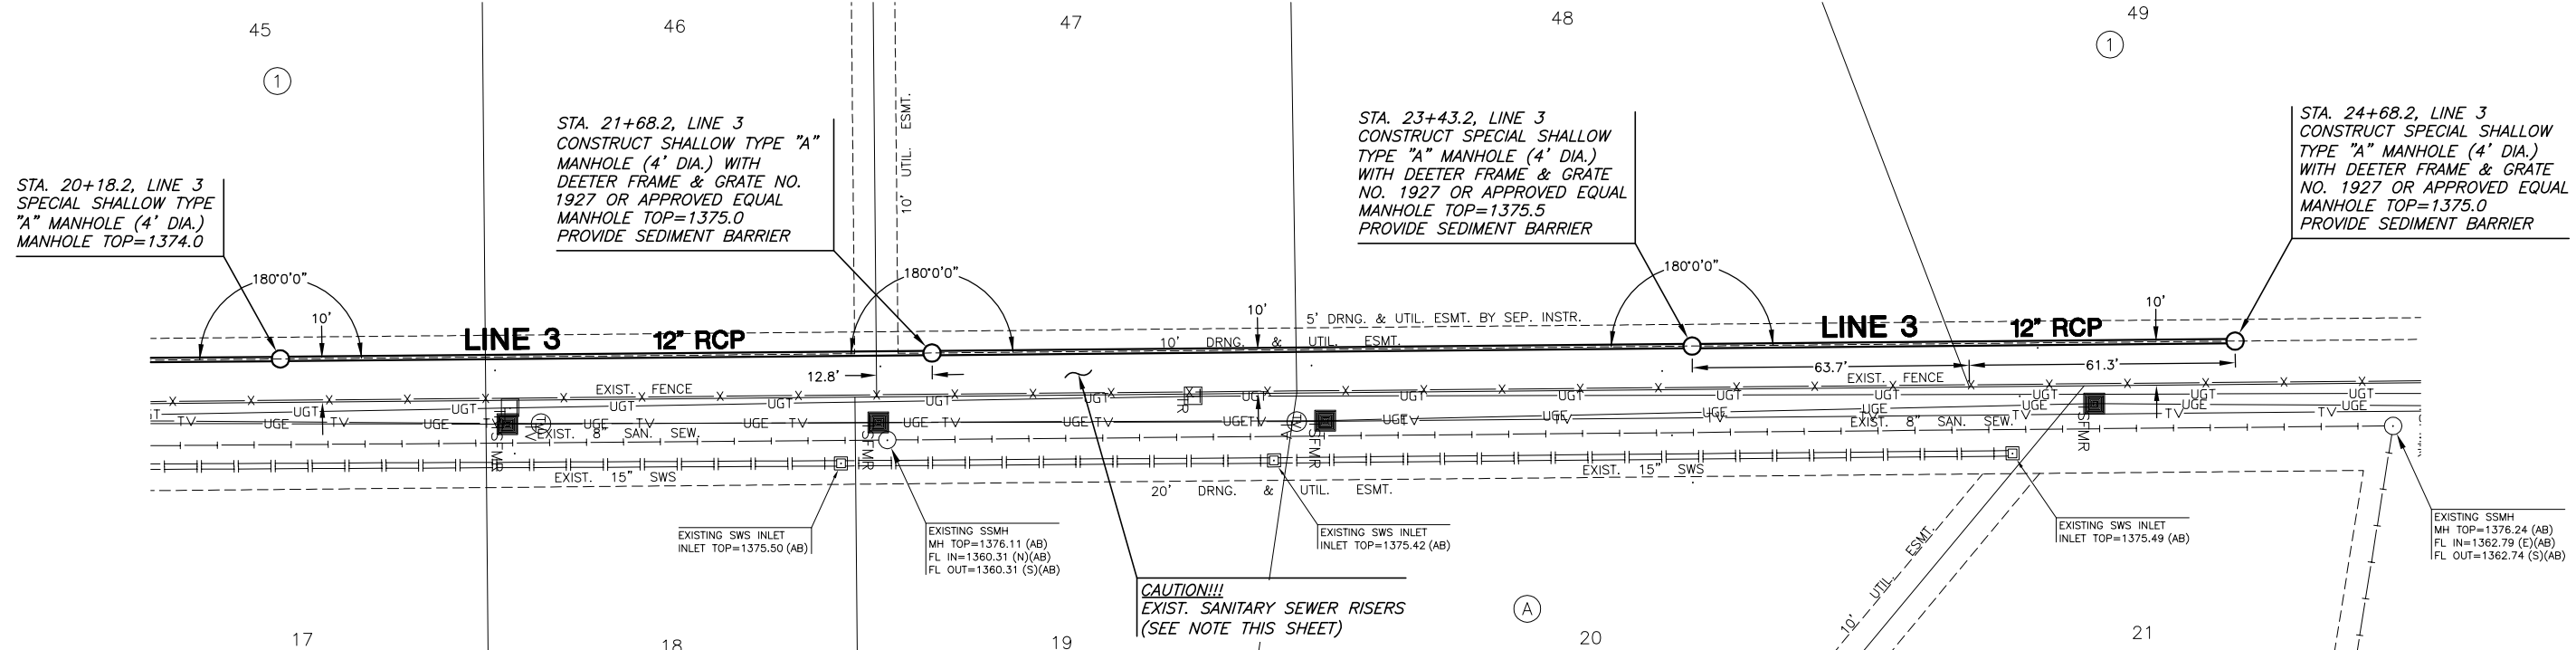

NOTE:
CONTRACTOR SHALL TAKE CAUTION NOT TO DAMAGE EXISTING SANITARY SEWER RISERS, IN EASEMENT, ALONG PROPOSED LINE 3. ANY RISERS DAMAGED DURING CONSTRUCTION SHALL BE REPAIRED OR REPLACED AT CONTRACTOR'S EXPENSE.

 

KRUG NORTH ADDITION PLAN LINE 3

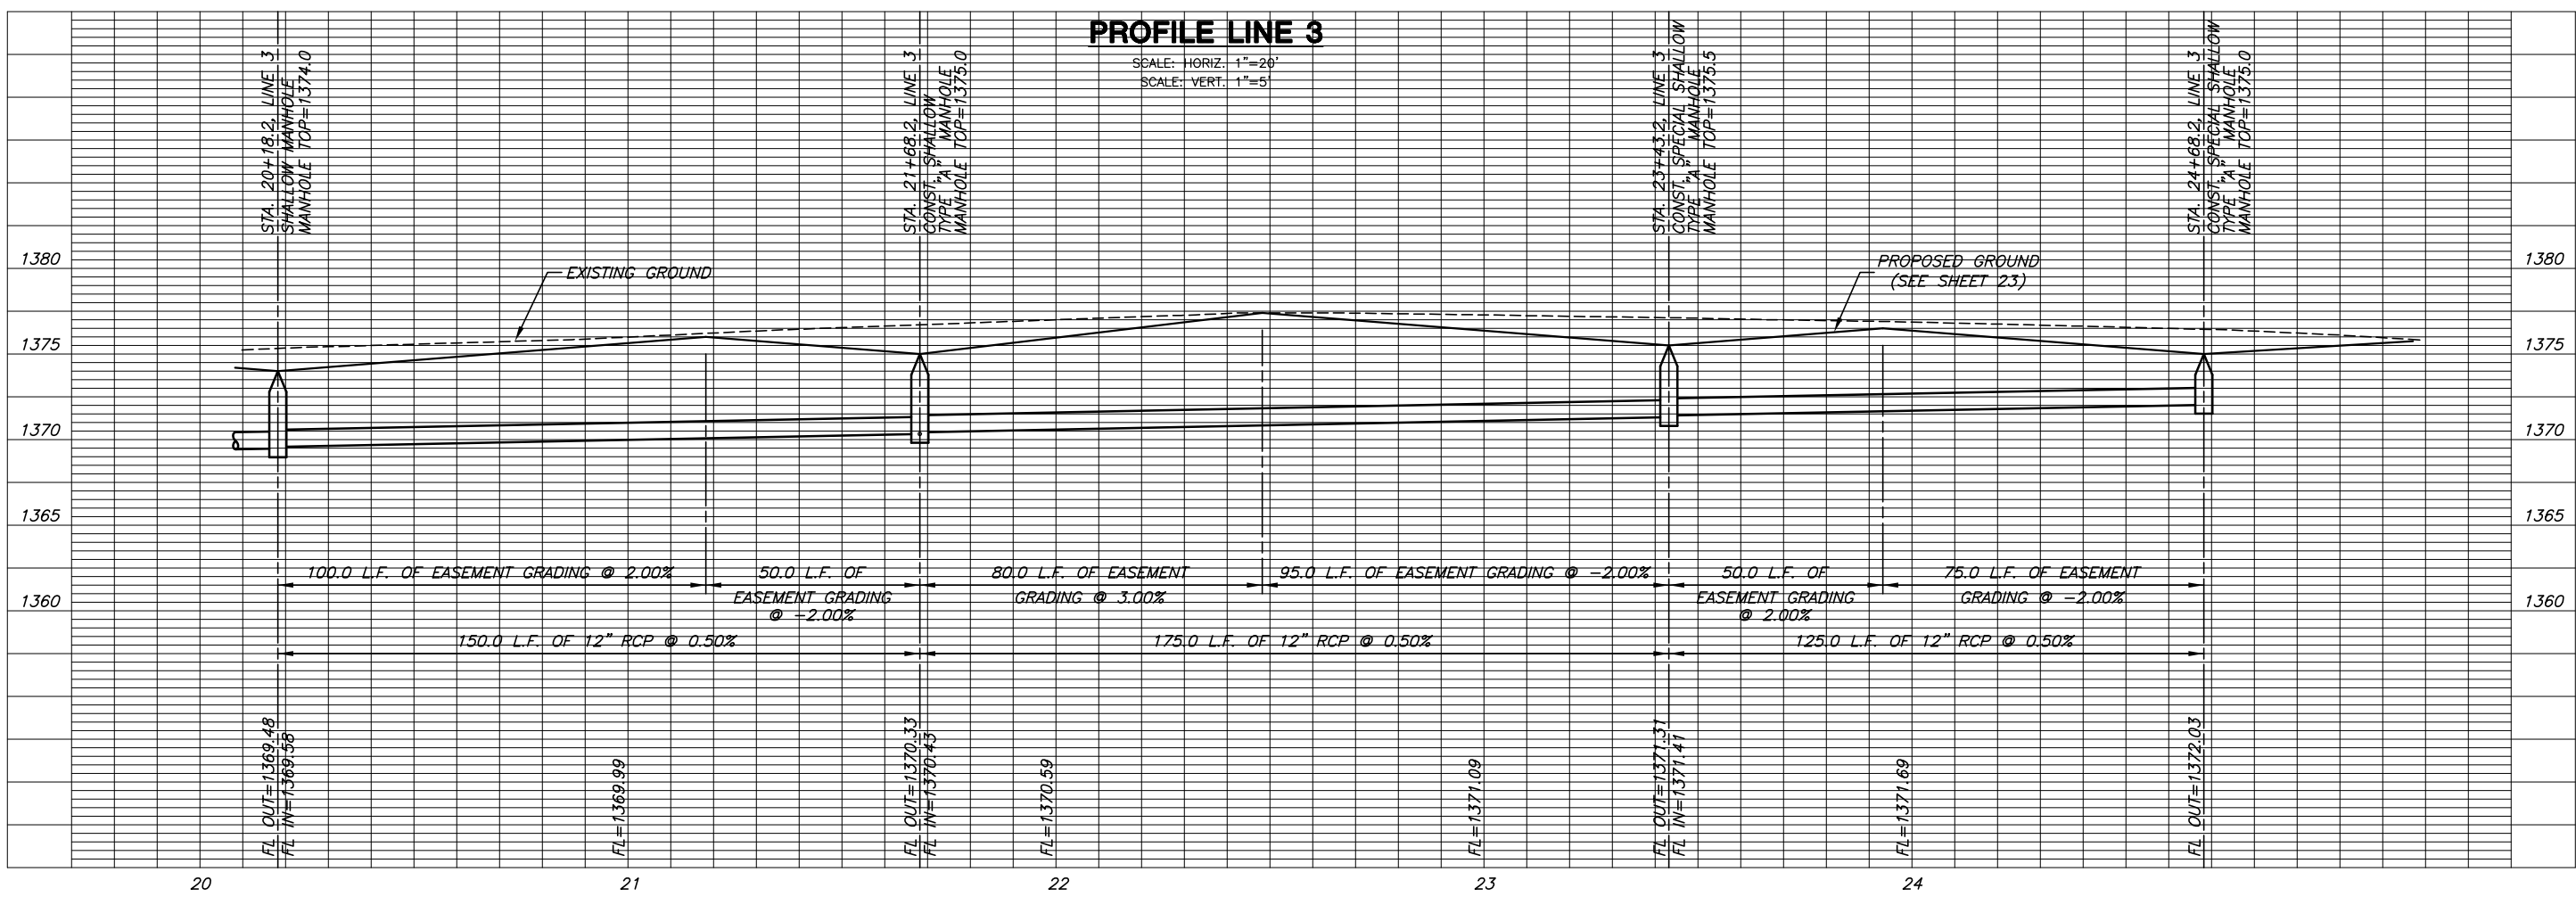 

PAVING AND INCIDENTAL DRAINAGE PLANS HAWTHORNE THIRD ADDITION PHASE 4

LINE 3
SHEET TITLE
PROJECT NUMBER
472-84084

DESIGN BY: DFL
DRAWN BY: DMU
CHECKED BY: GJA

ISSUED: August 2006

SHEET NO.
20 of 39