



**NOTE:**  
 CONTRACTOR SHALL TAKE CAUTION NOT TO DAMAGE EXISTING SANITARY SEWER RISERS, IN EASEMENT, ALONG PROPOSED LINE 4. ANY RISERS DAMAGED DURING CONSTRUCTION SHALL BE REPAIRED OR REPLACED AT CONTRACTOR'S EXPENSE.

**KRUG NORTH ADDITION**

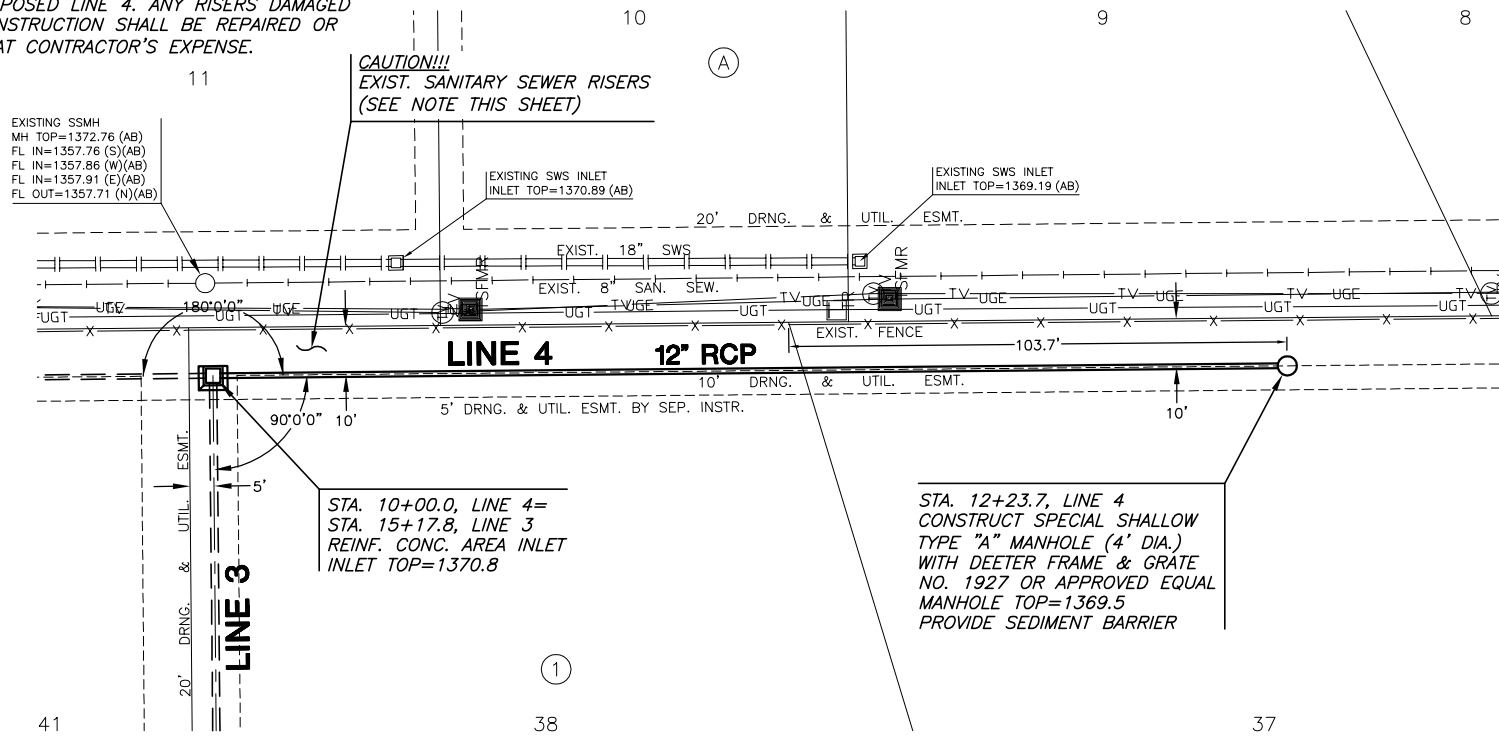



**HAWTHORNE THIRD ADDITION**

**PLAN LINE 4**

 


**PROFILE LINE 4**


SCALE: HORIZ. 1"=20'  
 SCALE: VERT. 1"=5'

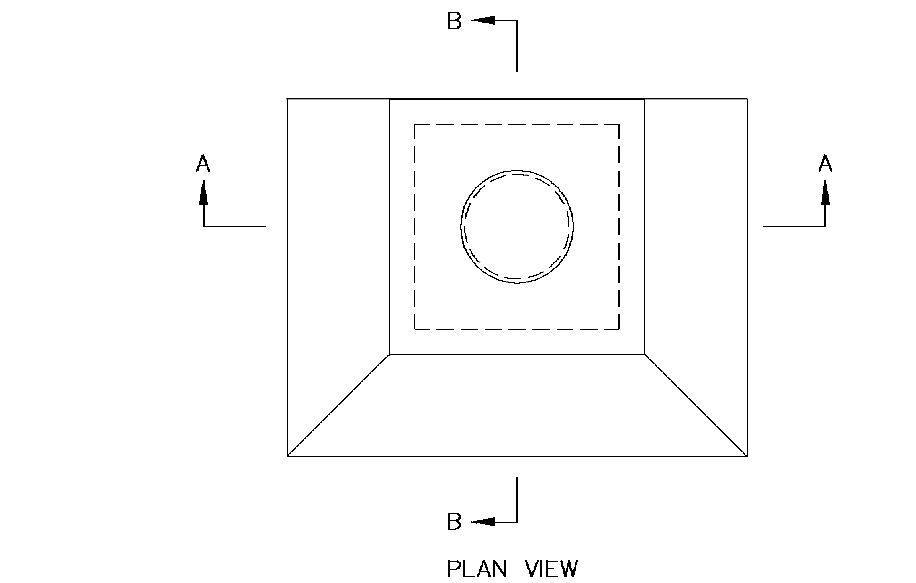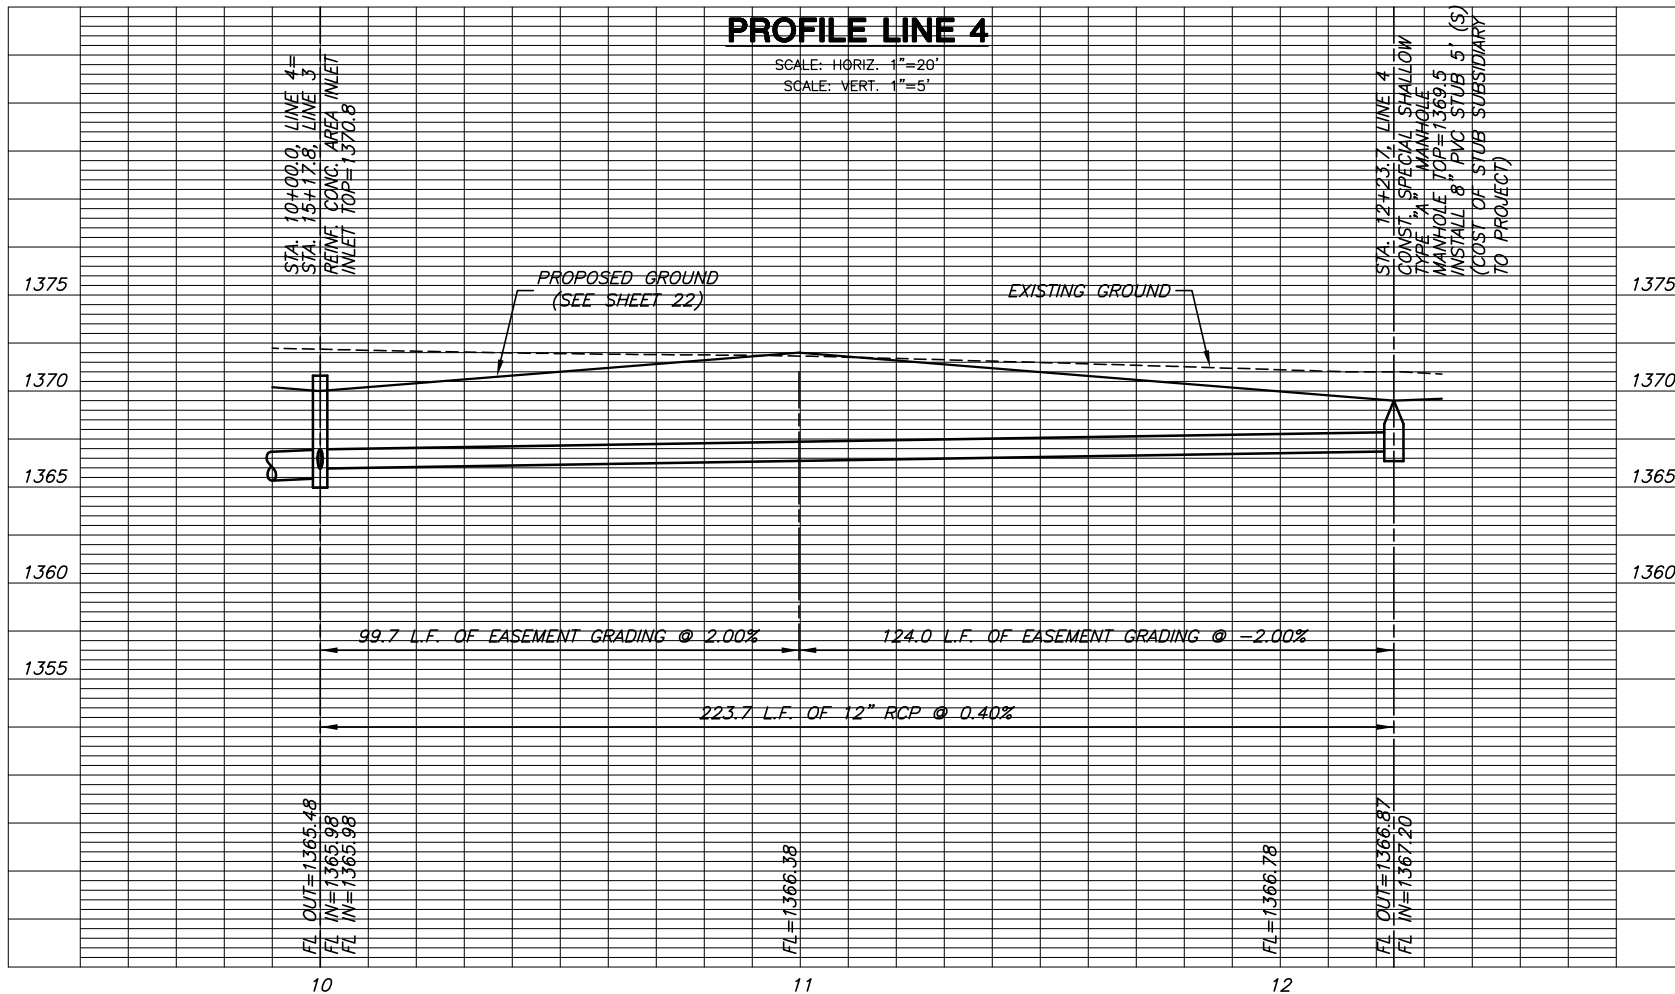

PLAN VIEW

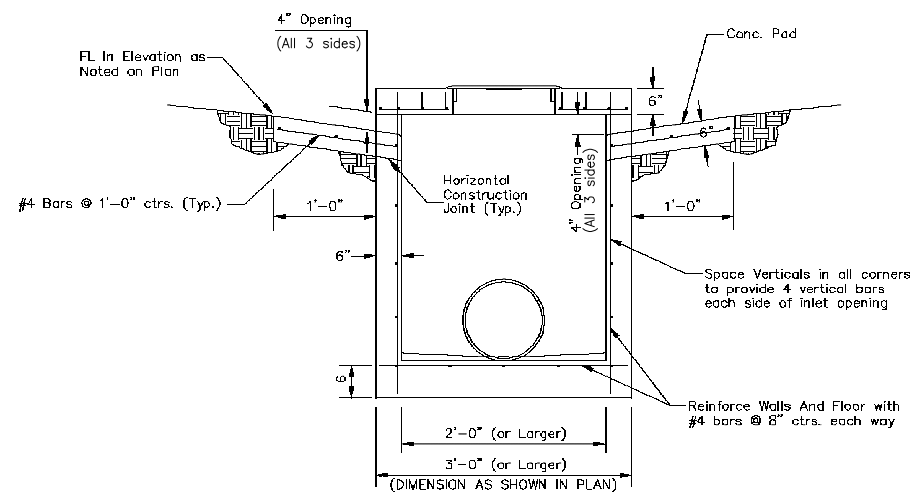

SECTION "A-A"

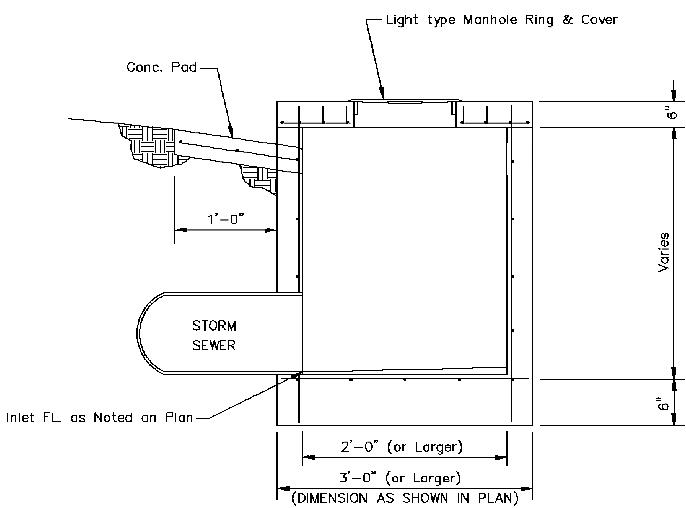

SECTION "B-B"

**NOTE:**  
 CONTRACTOR TO PROVIDE SHOP DRAWINGS.

**MKEC**  
 ENGINEERING  
 CONSULTANTS, INC.  
 411 N. WEBB ROAD  
 WICHITA, KS. 67206  
 316-684-9600

**PAVING AND INCIDENTAL DRAINAGE PLANS**  
**HAWTHORNE THIRD ADDITION**  
**PHASE 4**

**LINE 4**  
 SHEET TITLE  
 472-84084  
 PROJECT NUMBER

DESIGN BY: DFL  
 DRAWN BY: DMU  
 CHECKED BY: GJA

ISSUED: August 2006

SHEET NO.  
 21 of 39

PLOTTER: Wednesday, August 30, 2006 @ 08:56AM

H:\GWL\02167\DWG\SWS\3RD\_ADD\PHASE 4\02167\_06.DWG