



HAWTHORNE THIRD ADDITION

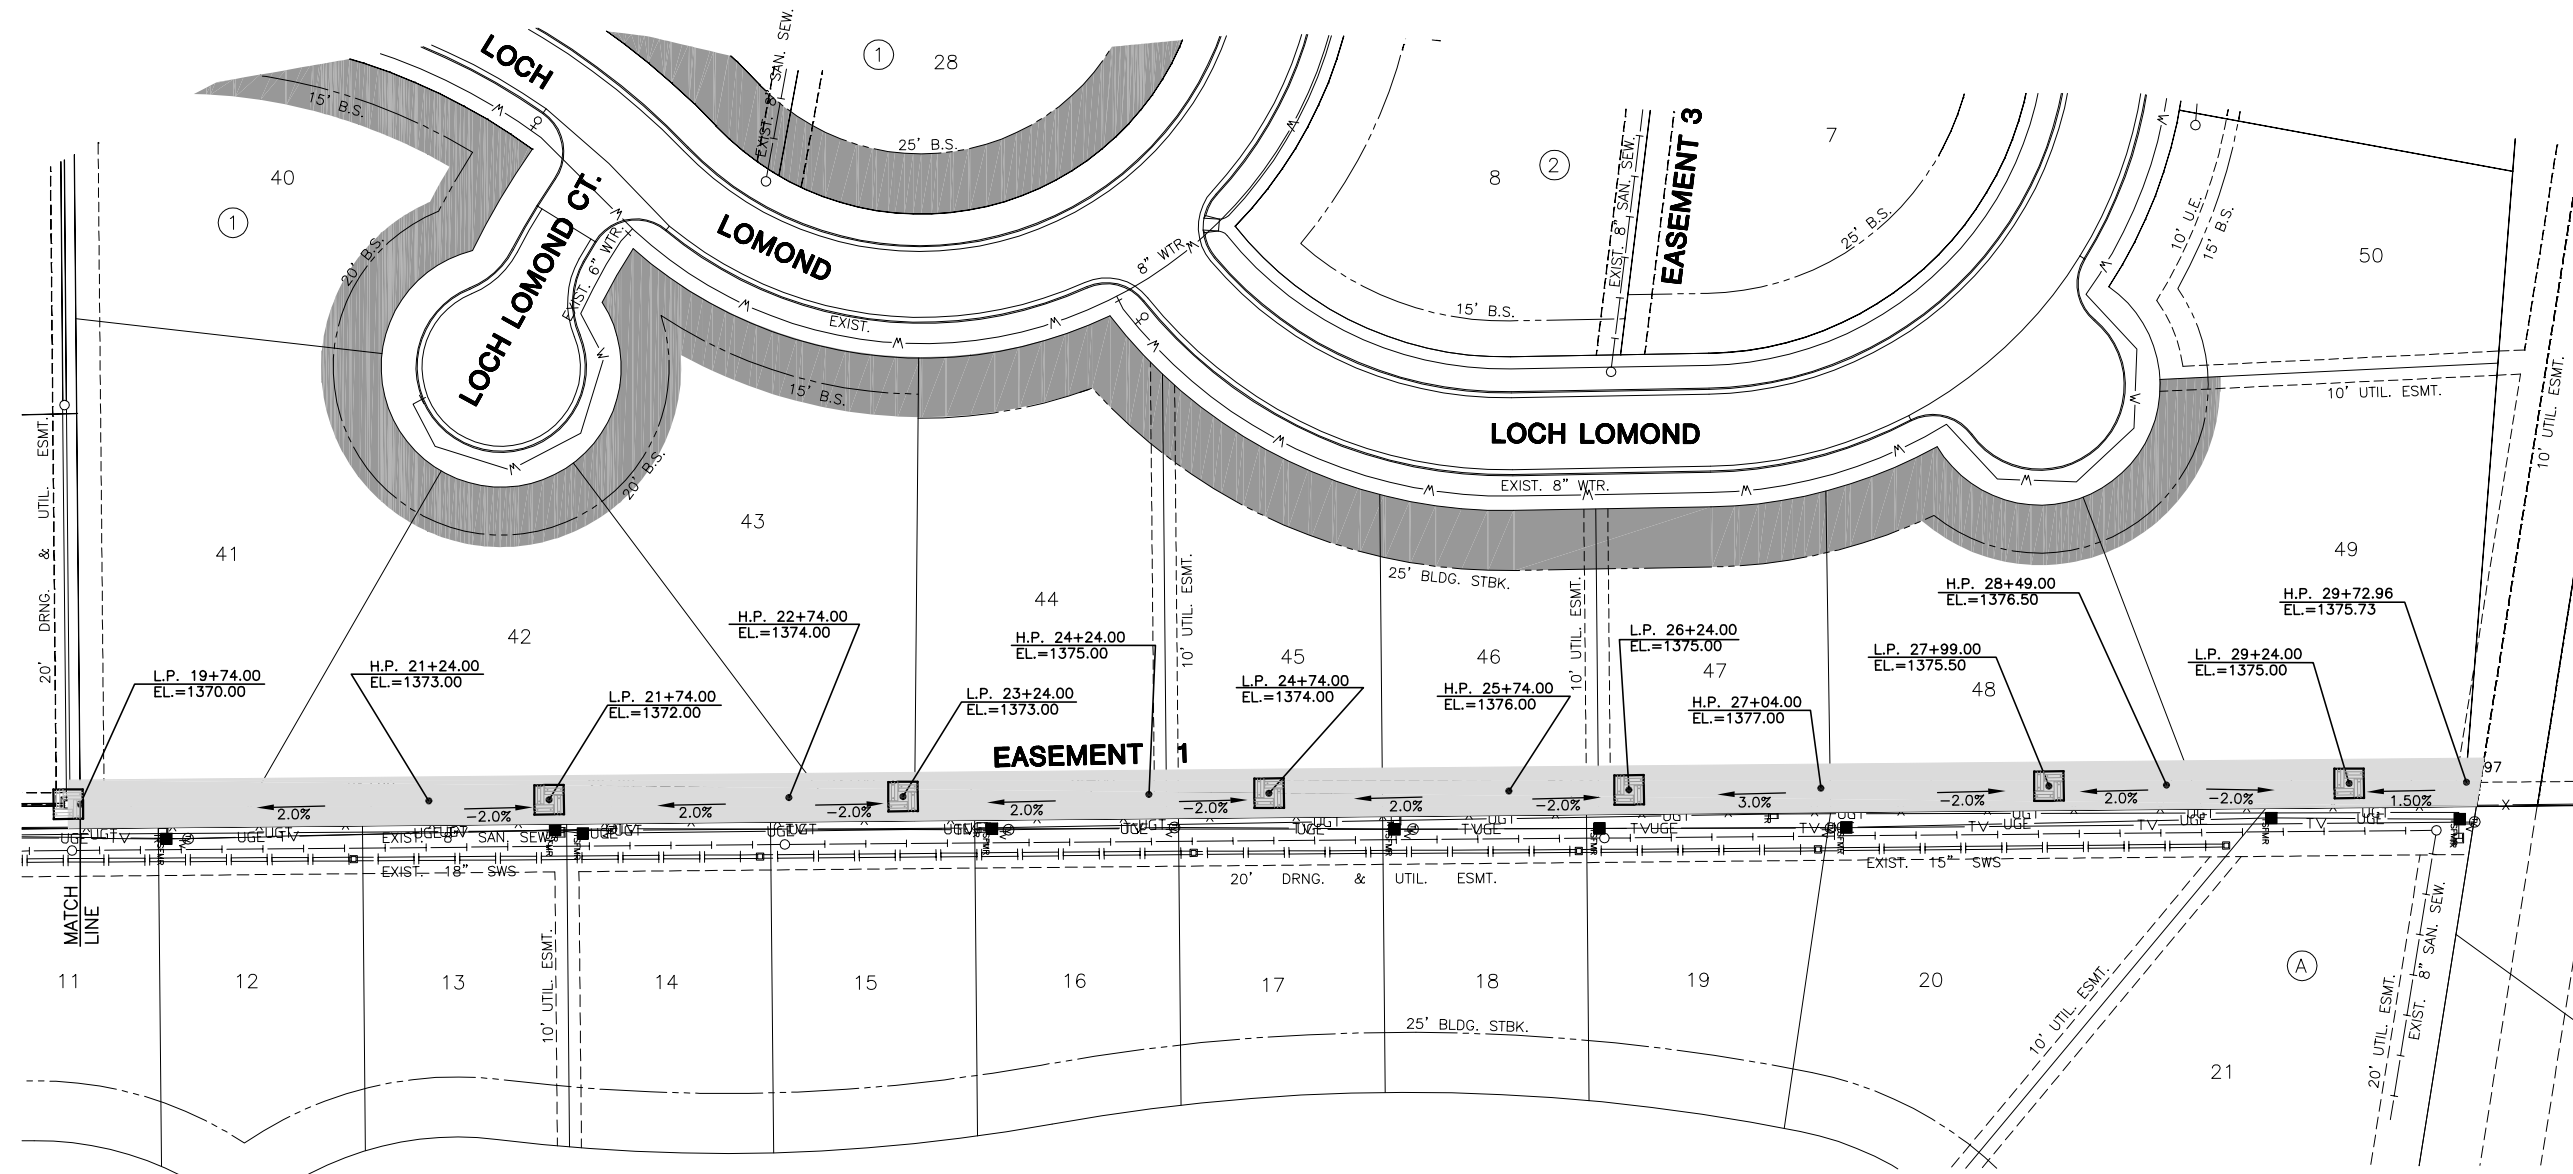

KRUG NORTH ADDITION

- LEGEND**
- = SEDIMENT BARRIER
 - = EASEMENT GRADING
 - = EXCESS MATERIAL (95% STD. COMP.)

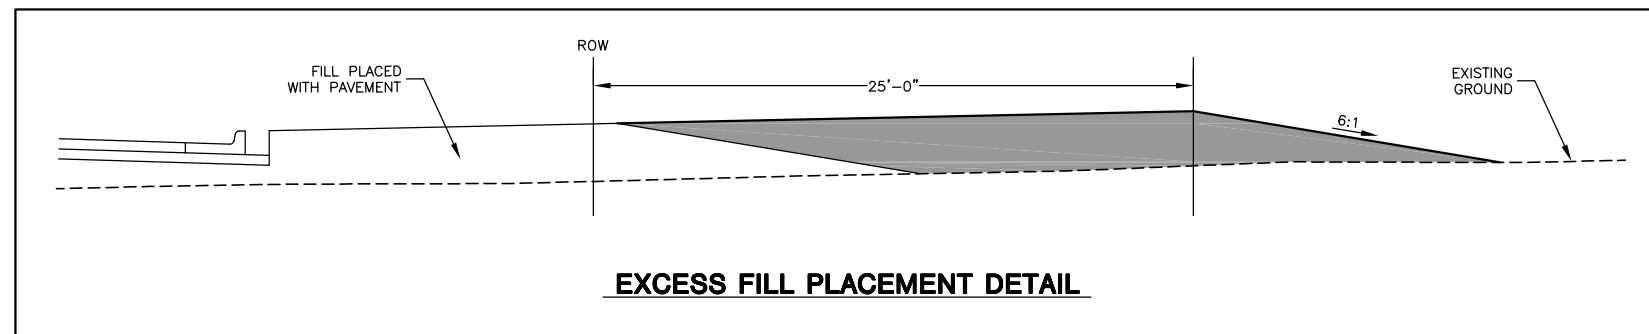

**PAVING AND INCIDENTAL DRAINAGE PLANS
HAWTHORNE THIRD ADDITION
PHASE 4**

**EASEMENT
GRADING**

SHEET TITLE
472-84084
PROJECT NUMBER

DFL
DESIGN BY
DM
DRAWN BY
GJA
CHECKED BY

ISSUED
August 2006
REVISED

SHEET NO.
23 of 39