

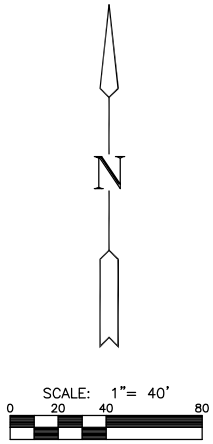
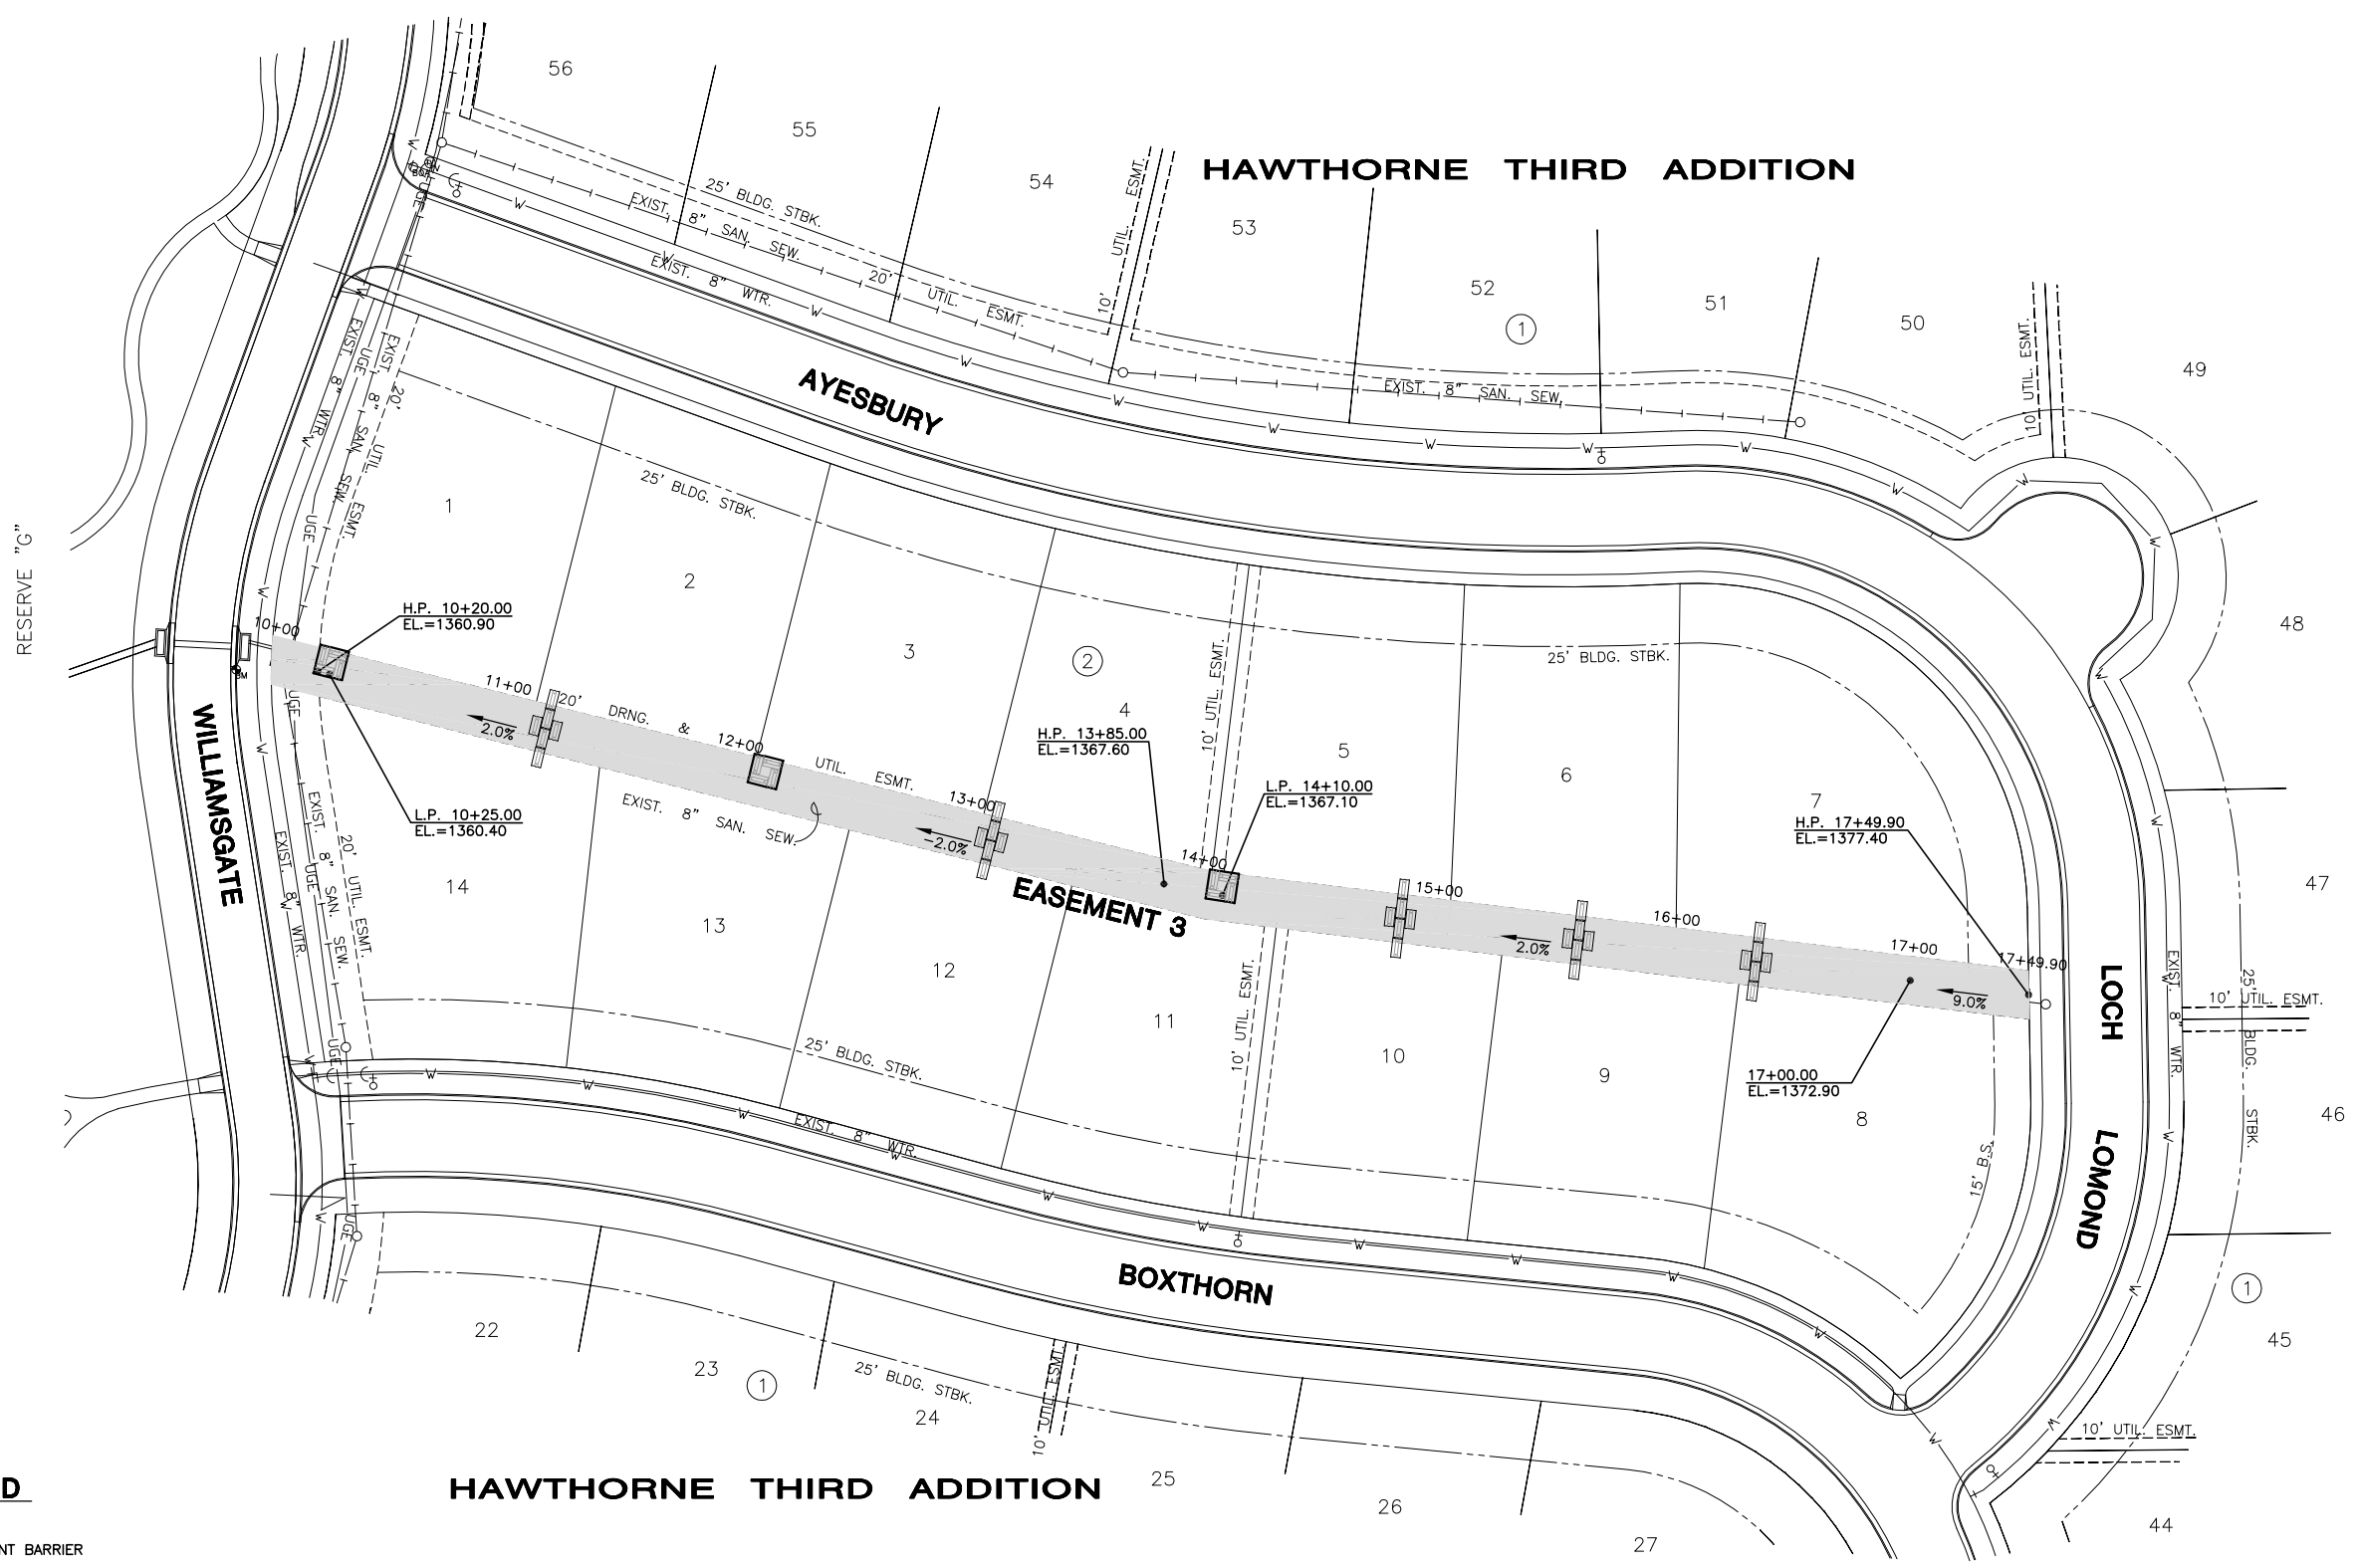
PAVING AND INCIDENTAL DRAINAGE PLANS
HAWTHORNE THIRD ADDITION
PHASE 4




EASEMENT GRADING
SHEET TITLE
472-84084
PROJECT NUMBER

DFL
DESIGN BY
DM
DRAWN BY
GJA
CHECKED BY

ISSUED
August 2006
REVISED

SHEET NO.
24 of 39



- LEGEND**
-  = SEDIMENT BARRIER
 -  = EASEMENT GRADING
 -  = INSTALL HAY BALE SEDIMENT BARRIERS

PLOTED: Wednesday, August 30, 2006 @ 08:57AM

H:\CIVIL\02167\DWG\GRAD\3RD_ADD\PH4\02167_G3.DWG