
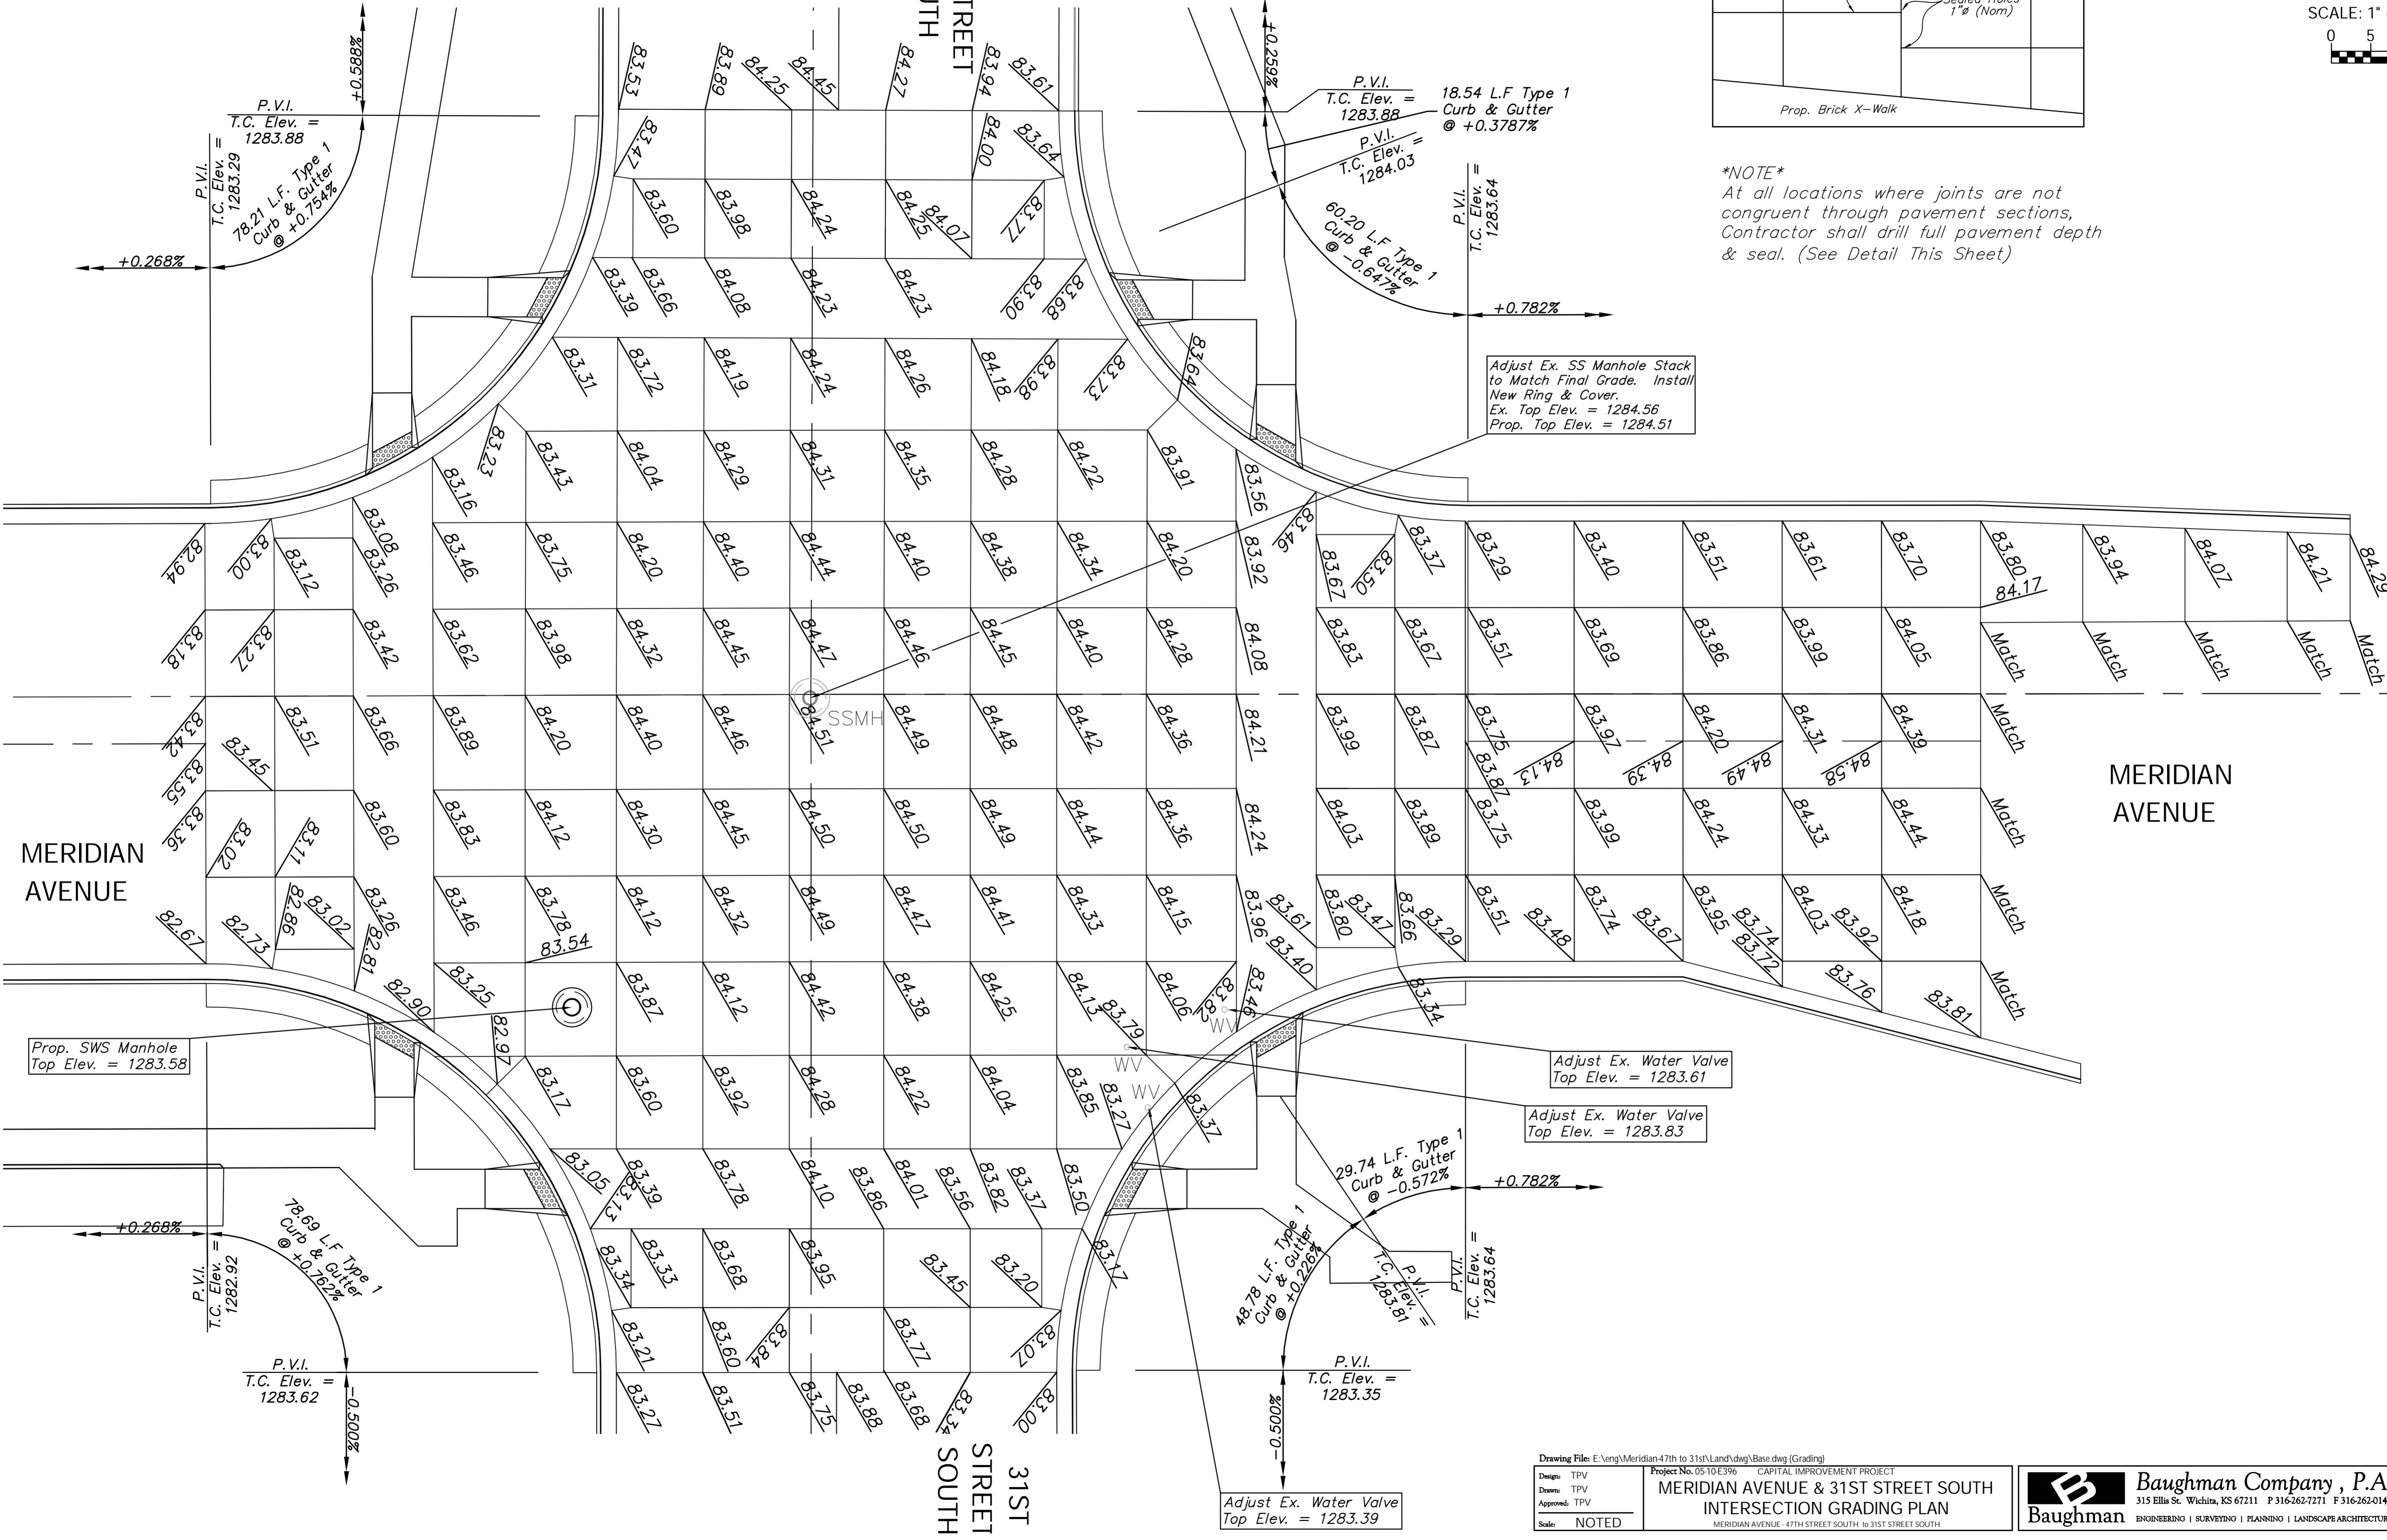
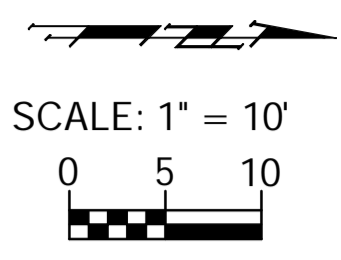


31ST STREET SOUTH

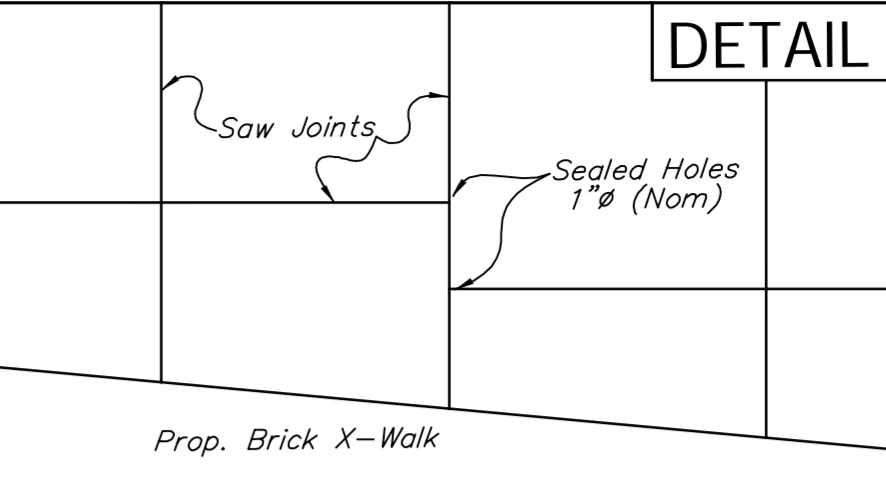

NOTE
 At all locations where joints are not congruent through pavement sections, Contractor shall drill full pavement depth & seal. (See Detail This Sheet)

Adjust Ex. SS Manhole Stack to Match Final Grade. Install New Ring & Cover.
 Ex. Top Elev. = 1284.56
 Prop. Top Elev. = 1284.51

Adjust Ex. Water Valve
 Top Elev. = 1283.61

Adjust Ex. Water Valve
 Top Elev. = 1283.83

Adjust Ex. Water Valve
 Top Elev. = 1283.39

Prop. SWS Manhole
 Top Elev. = 1283.58

Drawing File: E:\eng\Meridian-47th to 31st\Land\dwg\Bases.dwg (Grading)

Design: TPV
 Drawn: TPV
 Appoved: TPV
 Scale: NOTED

Project No. 0510E396 CAPITAL IMPROVEMENT PROJECT
MERIDIAN AVENUE & 31ST STREET SOUTH INTERSECTION GRADING PLAN
 MERIDIAN AVENUE - 47TH STREET SOUTH TO 31ST STREET SOUTH

Baughman Company, P.A.
 315 Ellis St., Wichita, KS 67211 P 316-262-7171 F 316-262-0149
 ENDSERVICES | SURVEYING | PLANNING | LANDSCAPE ARCHITECTURE

September 2009
 SHEET 40 OF 187