



SCALE: 1" = 20'

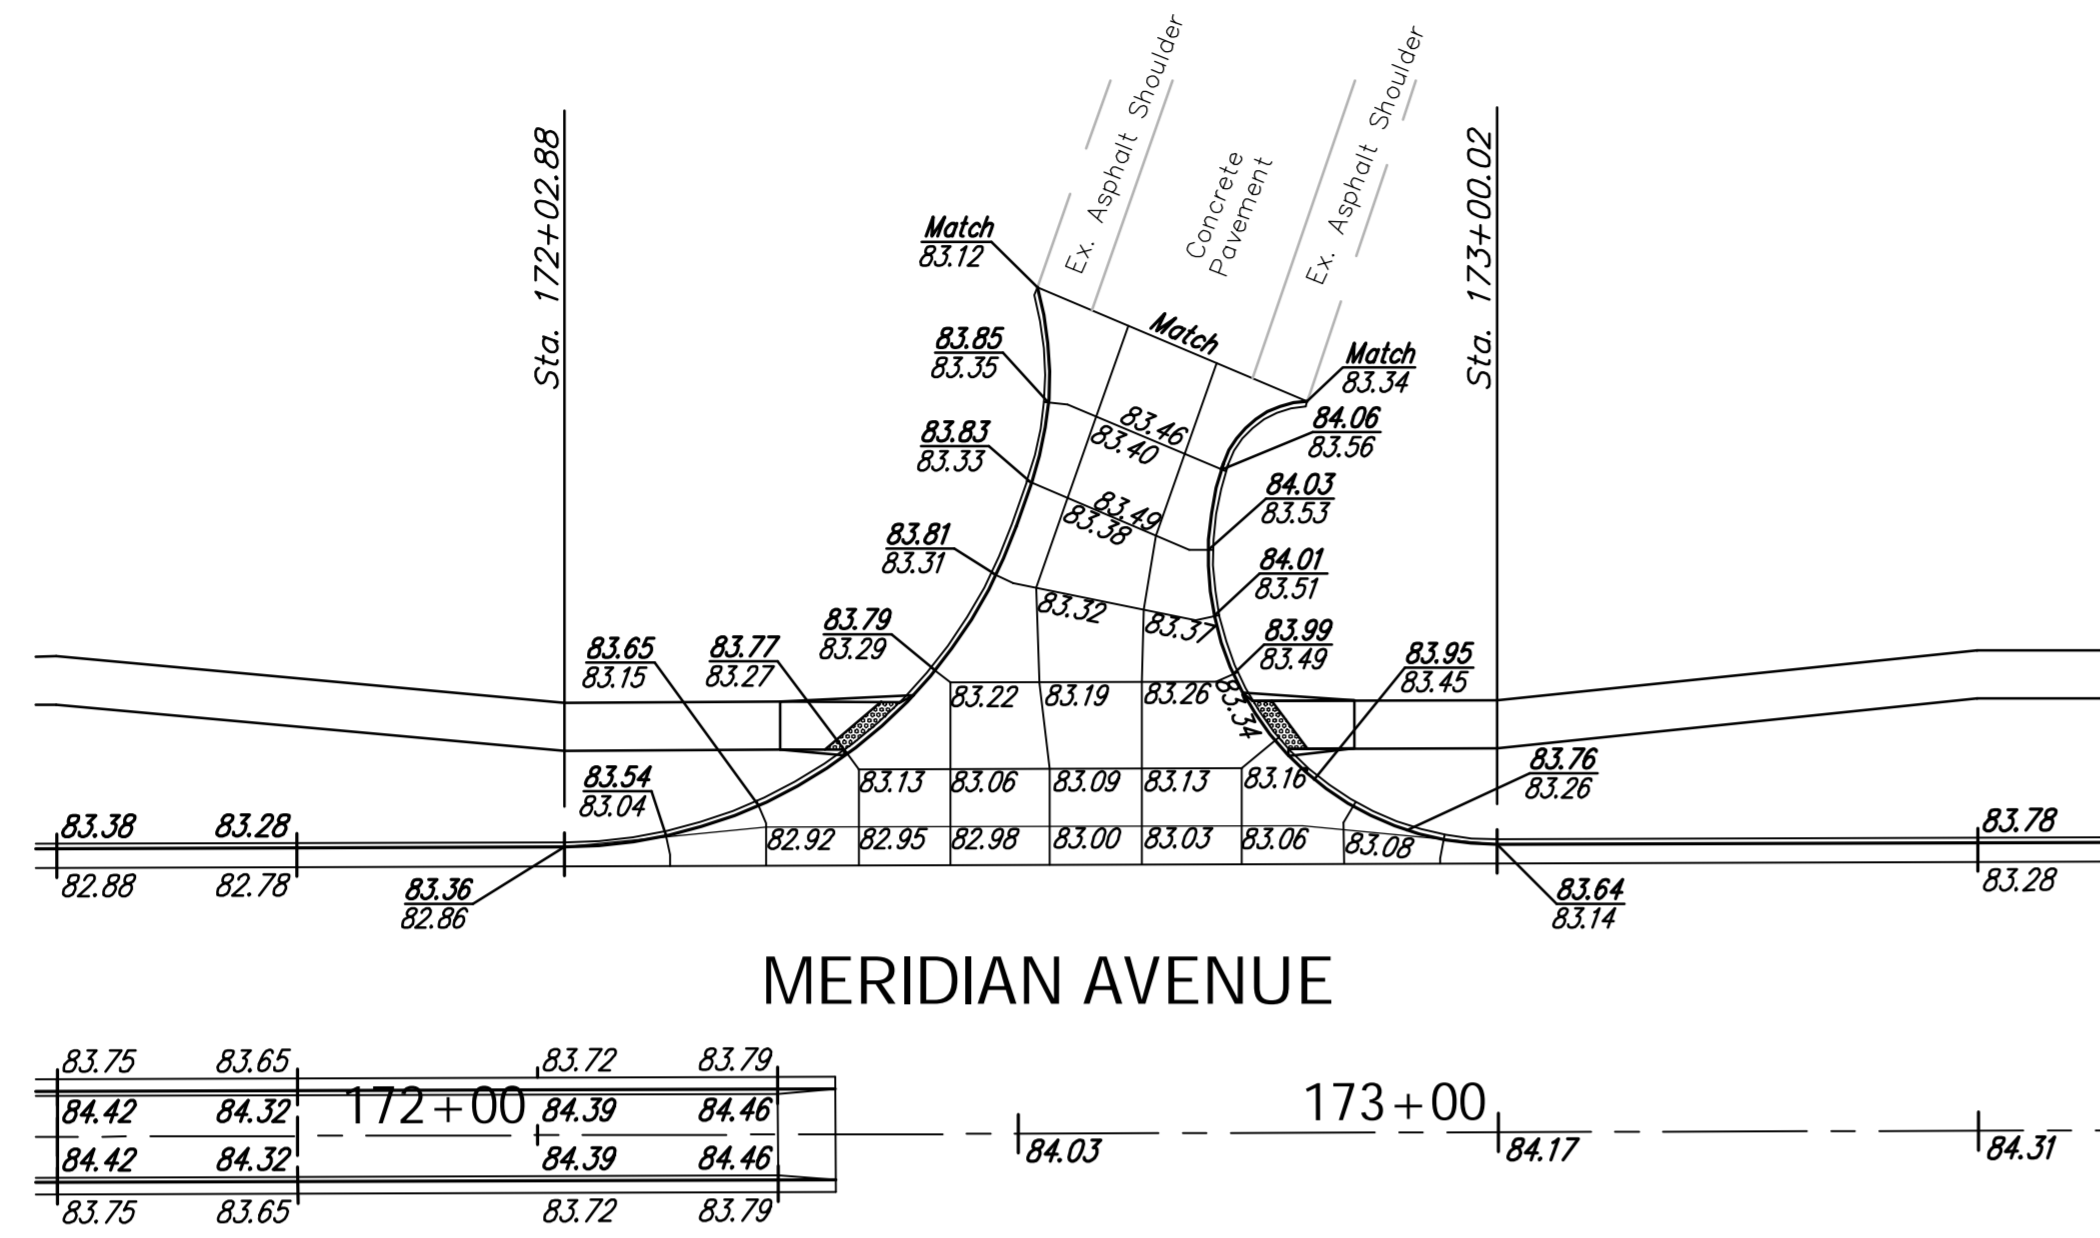

MERIDIAN AVENUE

East Bound
I-235 Exit Ramp

SCALE: 1" = 20'

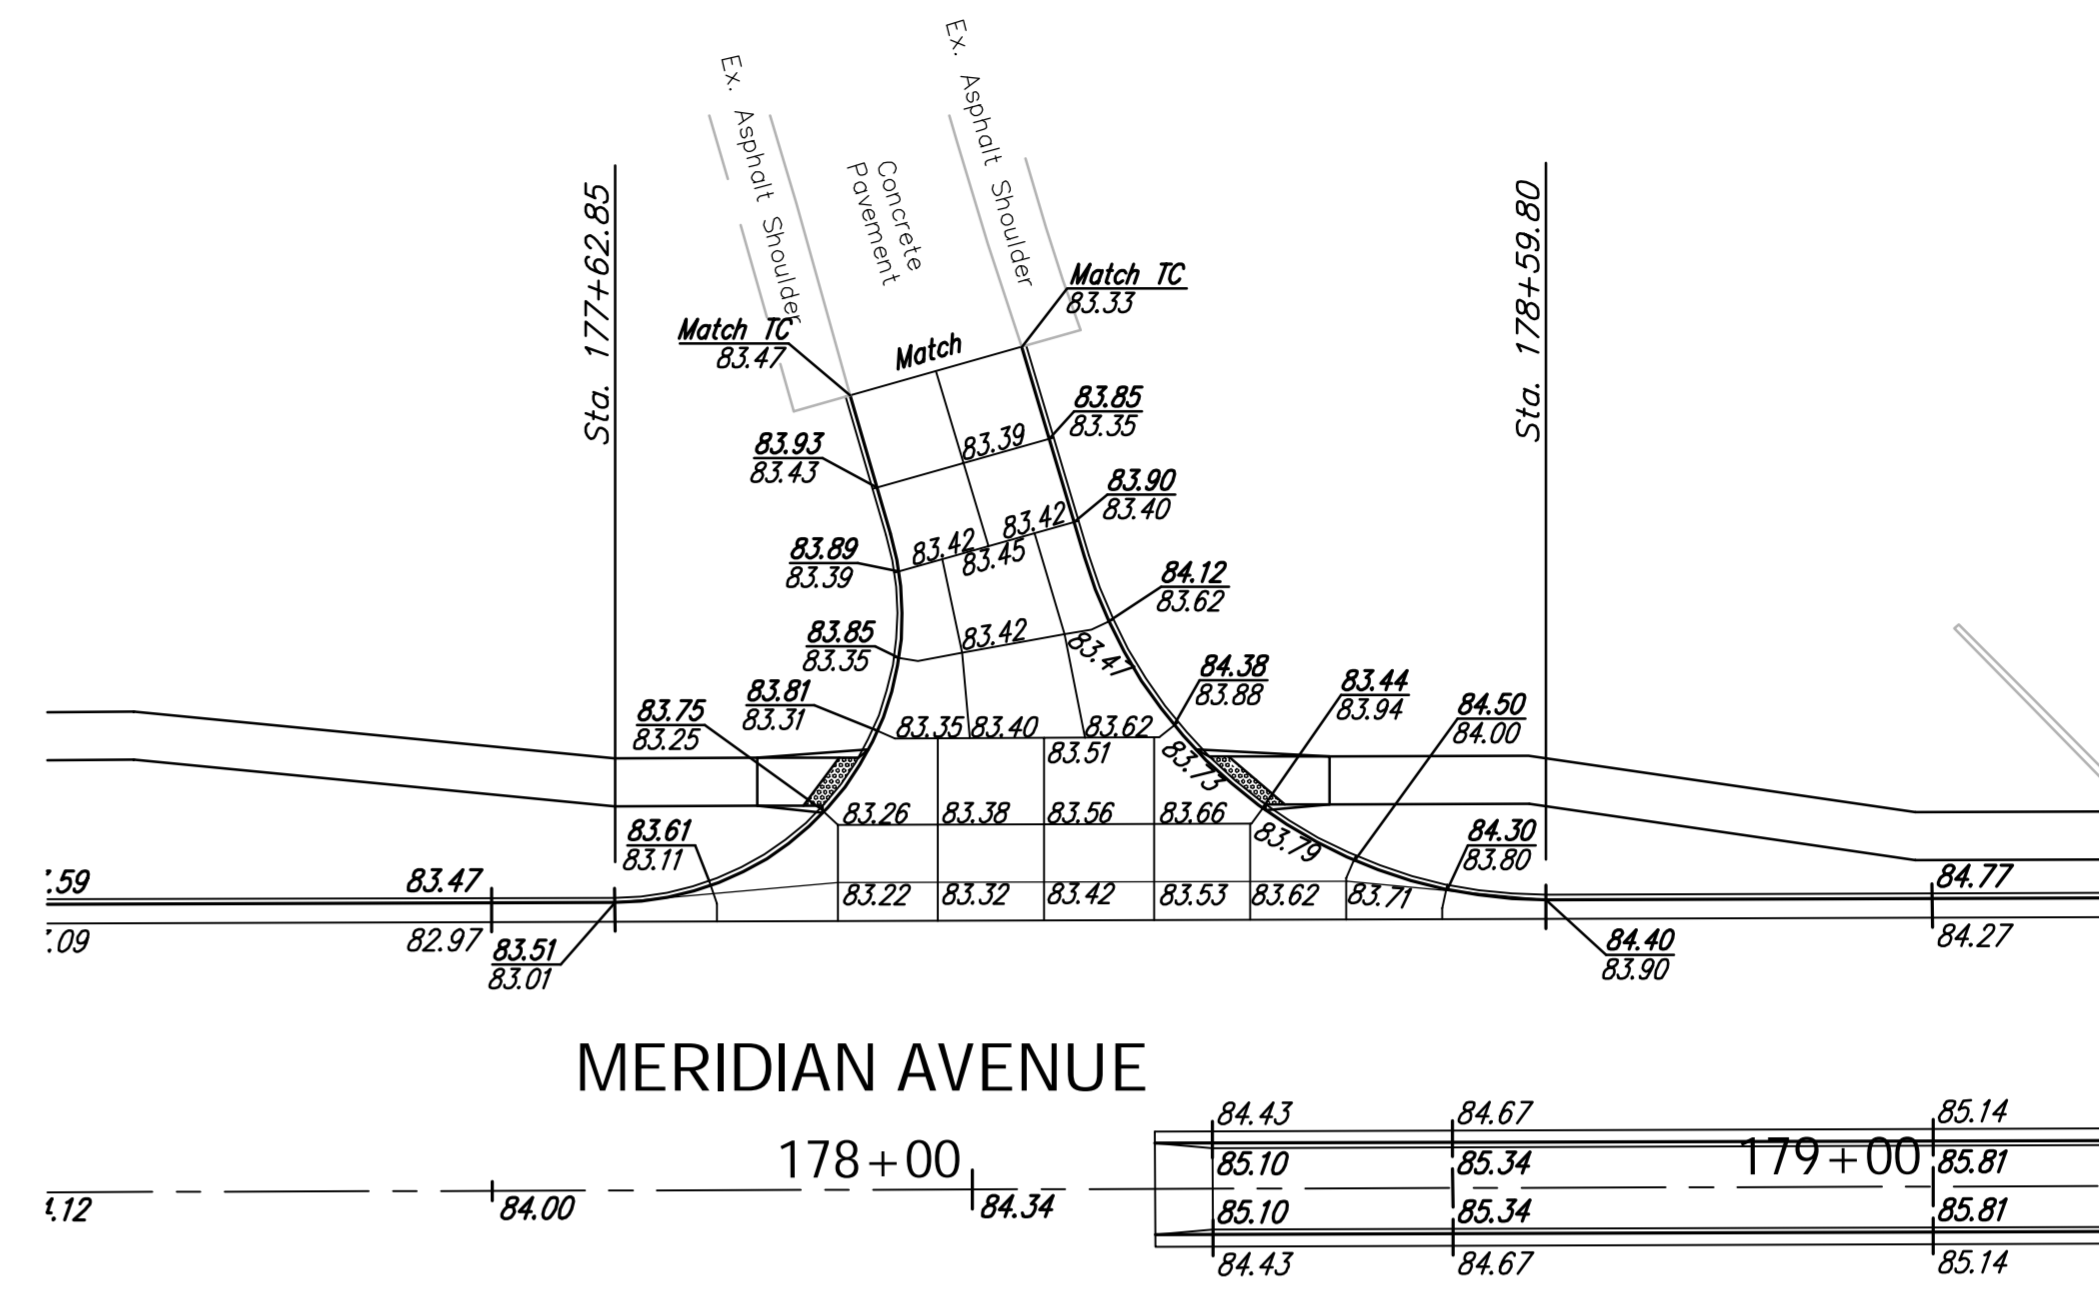


MERIDIAN AVENUE

West Bound
I-235 Entrance Ramp

When Beginning or Ending Full Height Curb, the Height of the Curb shall Transition between 1.5" to 6" in a minimum of 5.00'.


SCALE: 1" = 20'

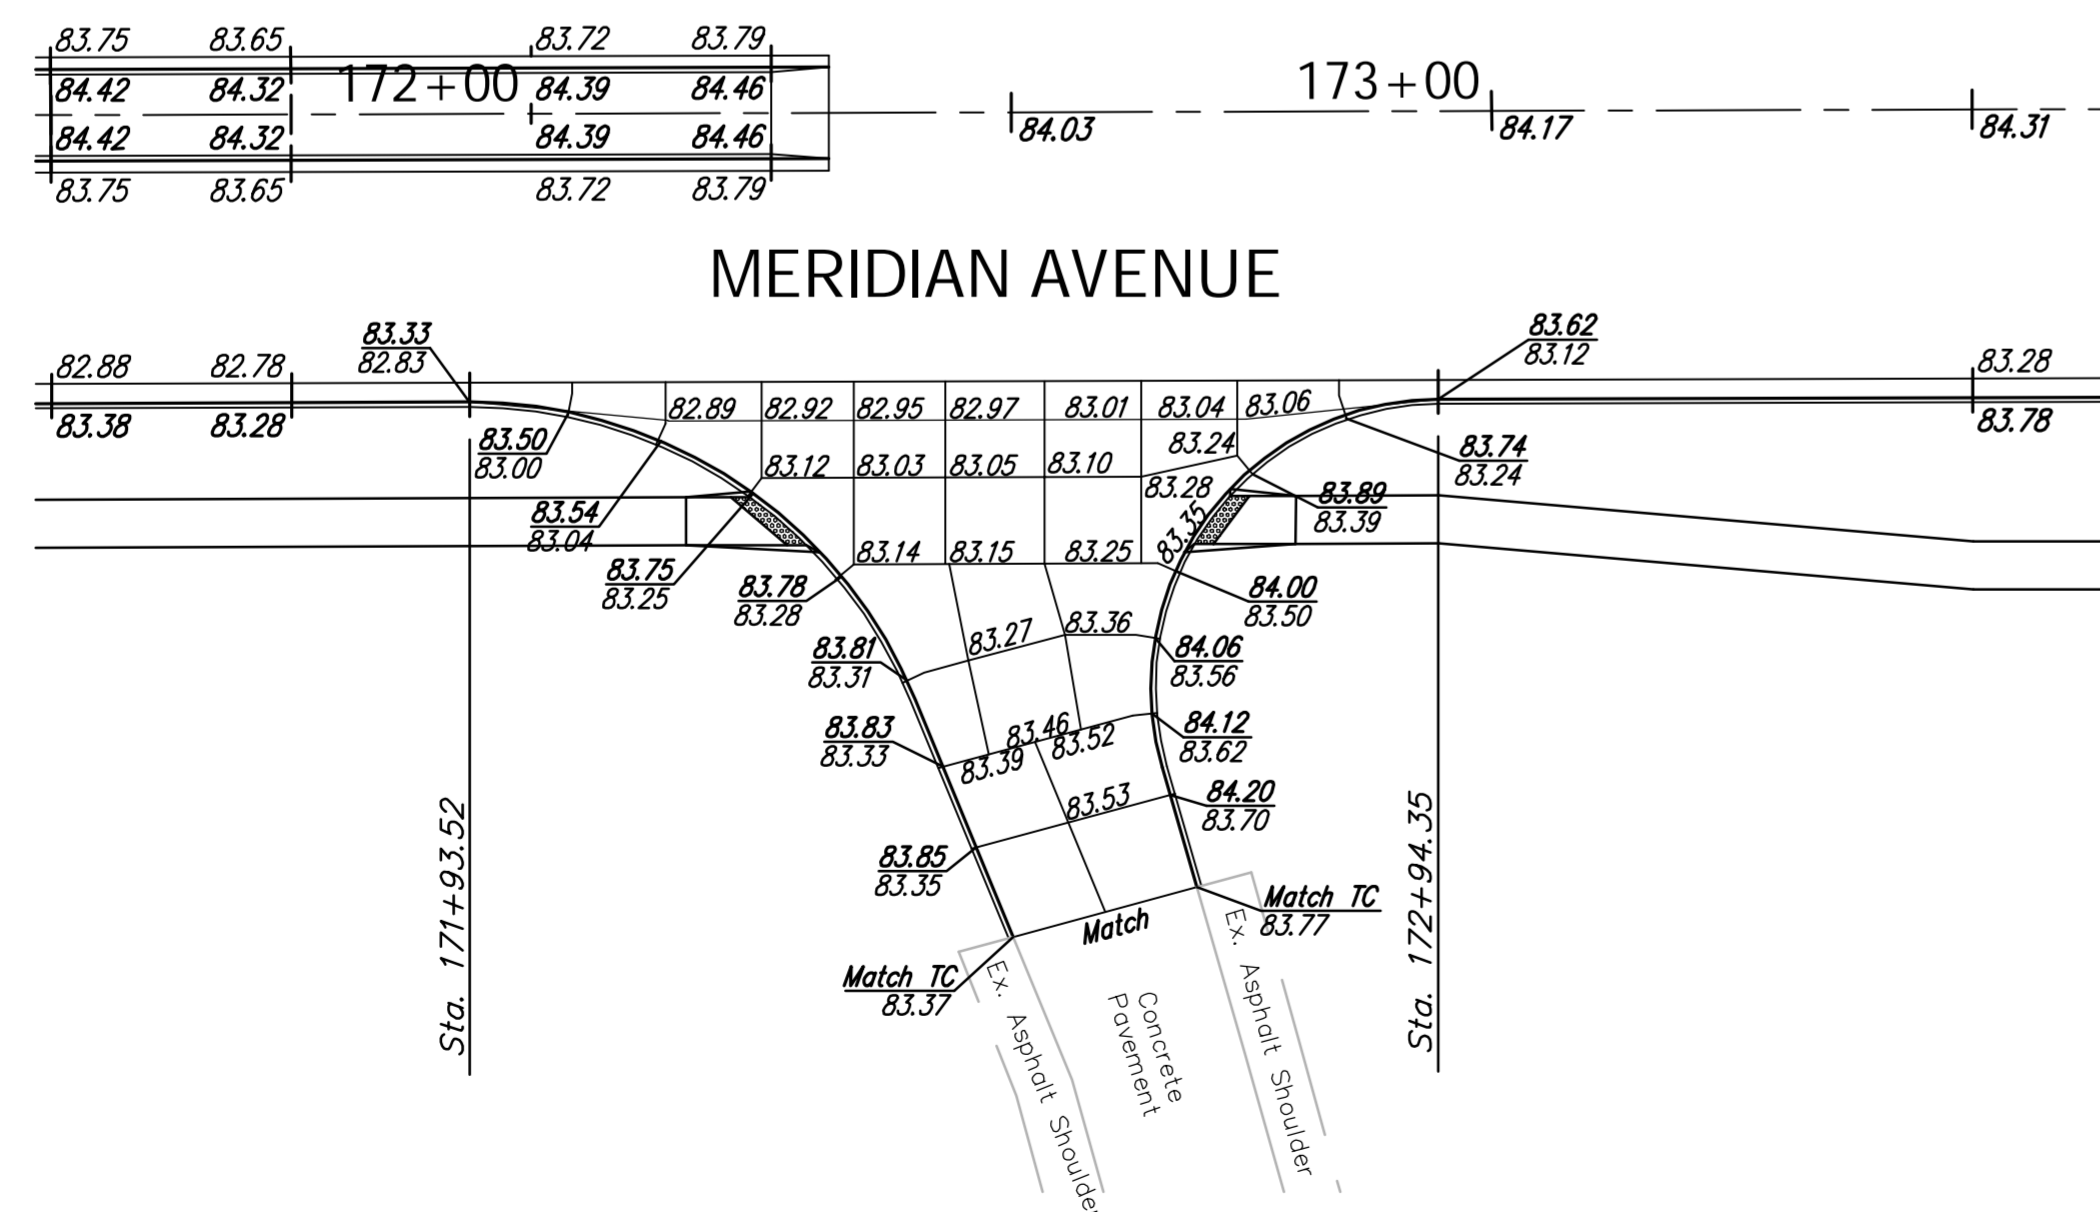

MERIDIAN AVENUE

East Bound
I-235 Entrance Ramp

SCALE: 1" = 20'

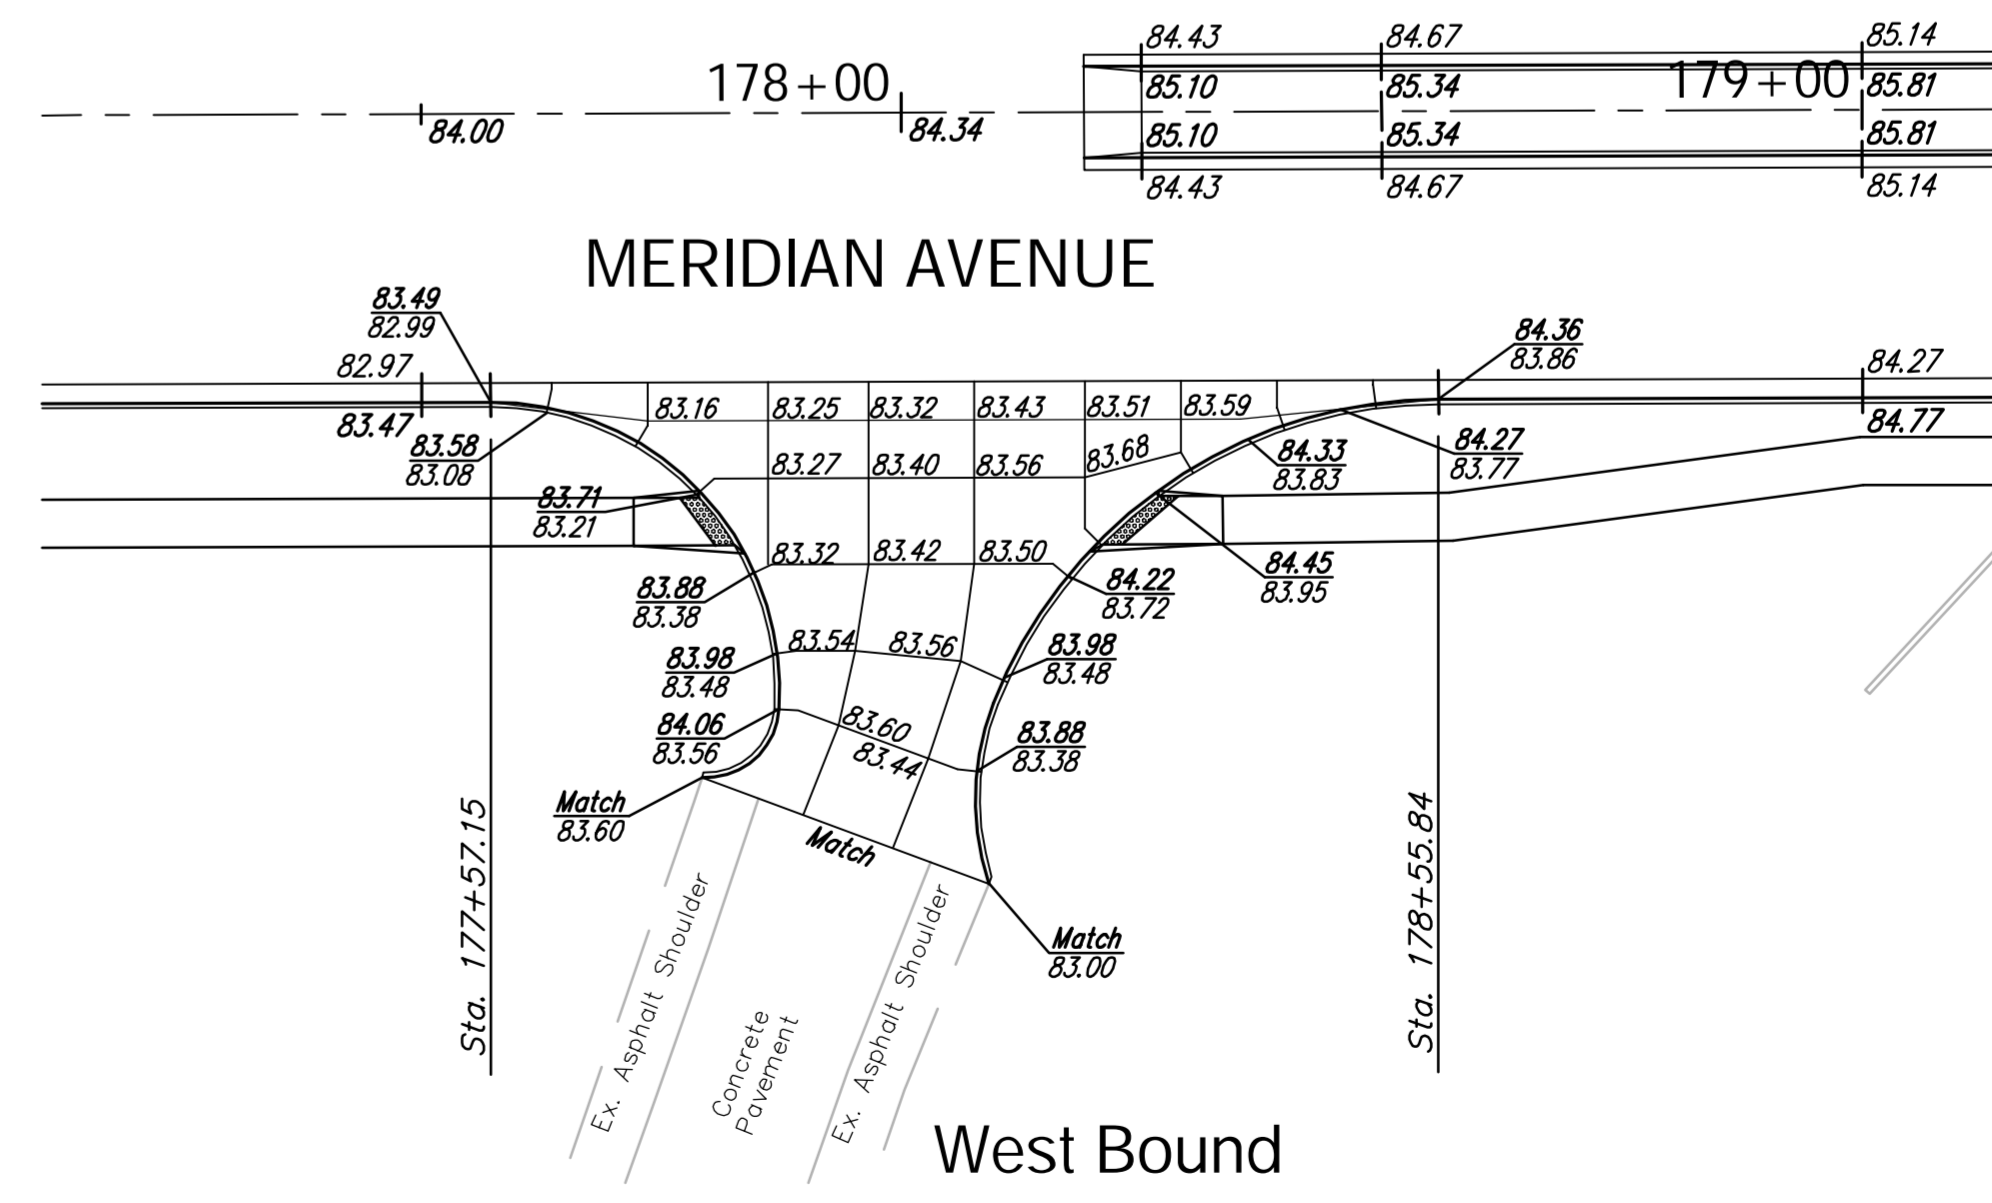

MERIDIAN AVENUE

West Bound
I-235 Exit Ramp

Drawing File: E:\eng\Meridian-47th to 31st\Details\I-235 details.dwg
 Design: T. CURRY
 Drawn: T. CURRY
 Approved: TPV
 Scale: 1" = 20'
 Project No. 0510E396 CAPITAL IMPROVEMENT PROJECT
 I-235 RAMP GRADING PLAN
 MERIDIAN AVENUE - 47TH STREET SOUTH TO 31ST STREET SOUTH

Baughman Company, P.A.
 315 Ellis St., Wichita, KS 67211 P 316-262-7171 F 316-262-0149
 Baughman ENGINEERING | SURVEYING | PLANNING | LANDSCAPE ARCHITECTURE

September 2009
 SHEET 45
 OF 187