



# GREENWICH ROAD

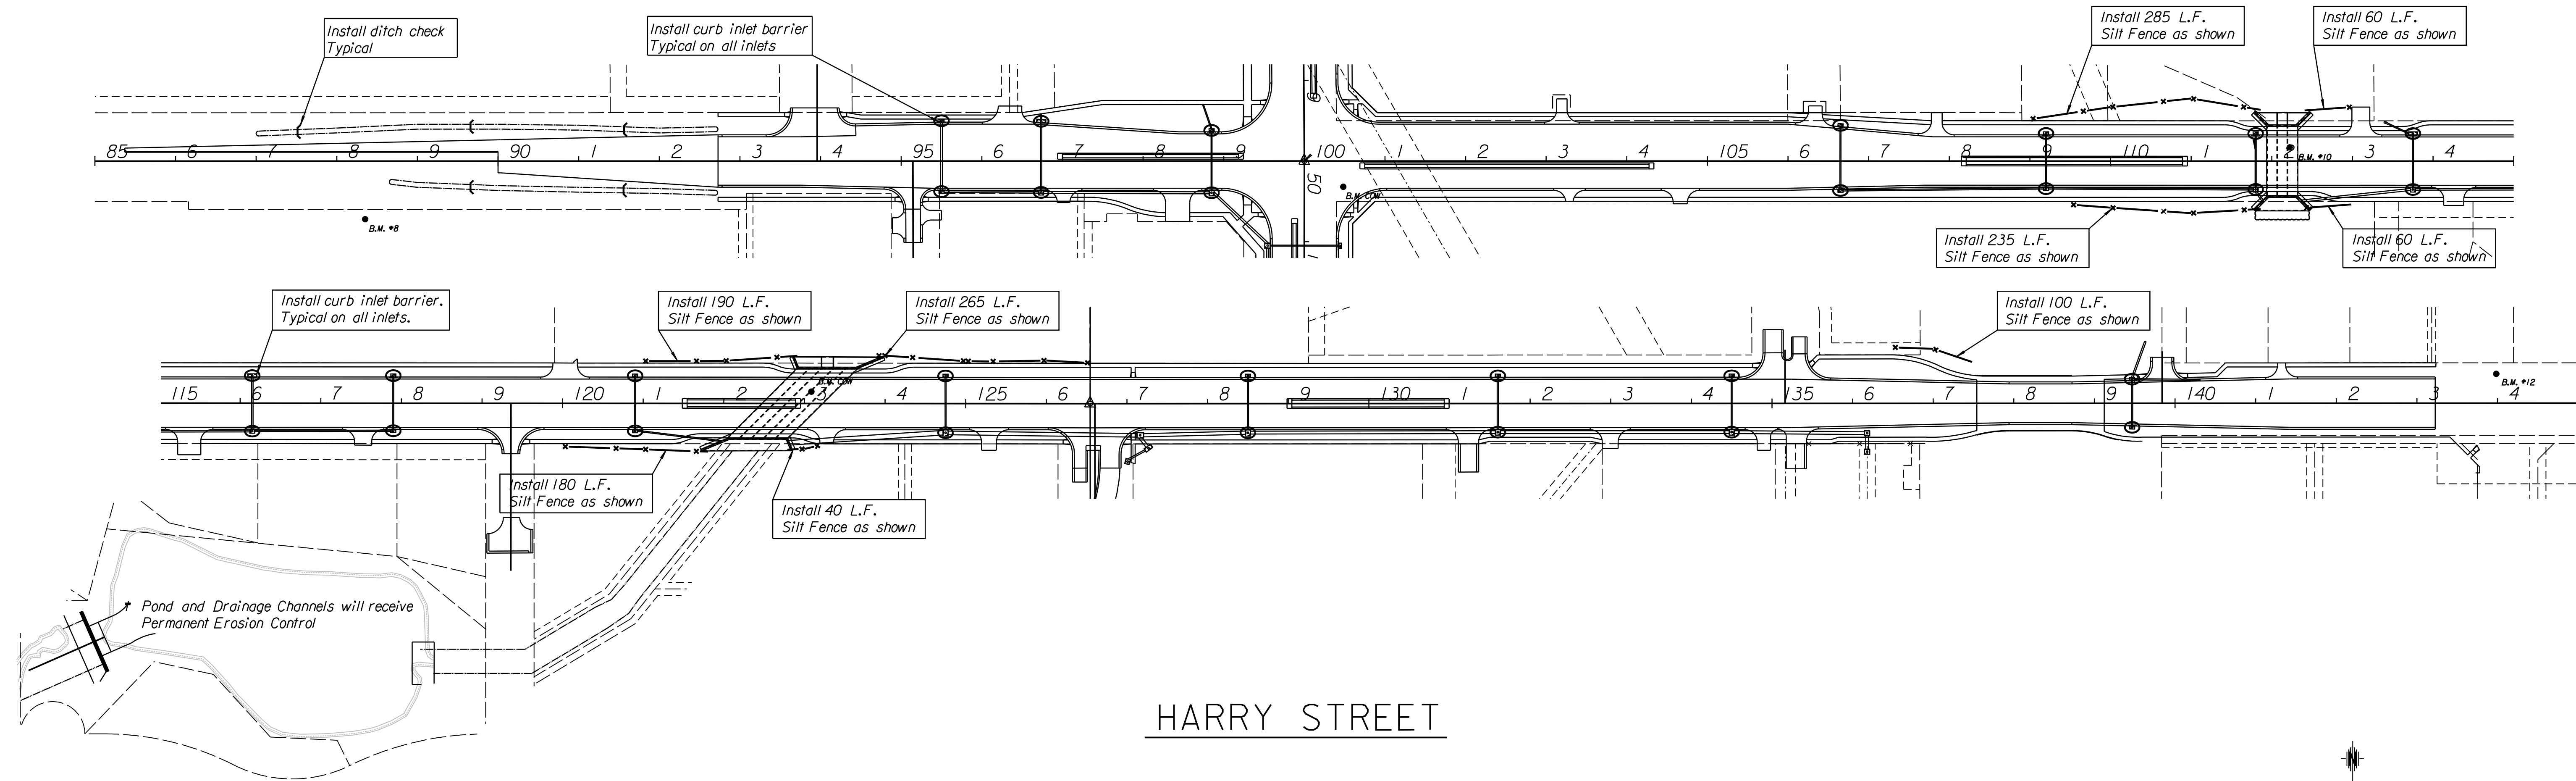

# HARRY STREET

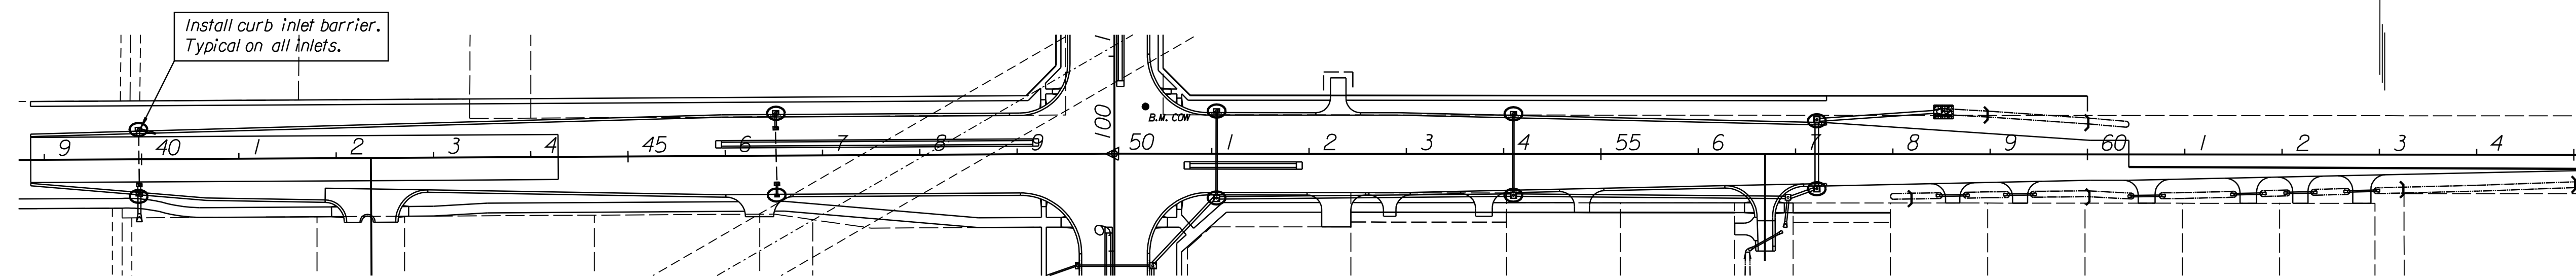

## EROSION CONTROL PLAN LEGEND & QUANTITIES

SYMBOL *	ITEMS	QUANTITY **	UNITS
■	Turf Reinforcement Mat	●	S.Y.
□	Area Inlet Protection	0	Each
○	Curb Inlet Protection	41	Each
)	Ditch Check	12	Each
—x—	Silt Fence	1415	L.F.
	Erosion Control Blanket	36,192	S.Y.
	Construction Entrance	1	Each

\* Installation Details Found in the BMP Detail Sheets  
 \*\* Quantities are for Information Only  
 ● Quantities of riprap at end sections are called out on the storm sewer plans

CITY OF WICHITA  
 JAMES ARMOUR, P.E., CITY ENGINEER  
 GREENWICH ROAD  
**EROSION CONTROL PLAN**  
 HARRY STREET TO KELLOGG  
**PB PARSONS BRINCKERHOFF**  
 188. Wichita, Kansas  
 SCALE 1"=100' DATE 11/23/2009 DWG. NO. 35751A

K:\35751A\CADD\SHEETS\GENERAL\GRNWHCEP.dgn SURV. PLOT CADD DES. JRI TR. CKD. JJR APP.