


NOTE: TREES WITH CENTRAL LEADERS WILL NOT BE ACCEPTED IF LEADER IS DAMAGED OR REMOVED. PRUNE ALL DAMAGED TWIGS AFTER PLANTING

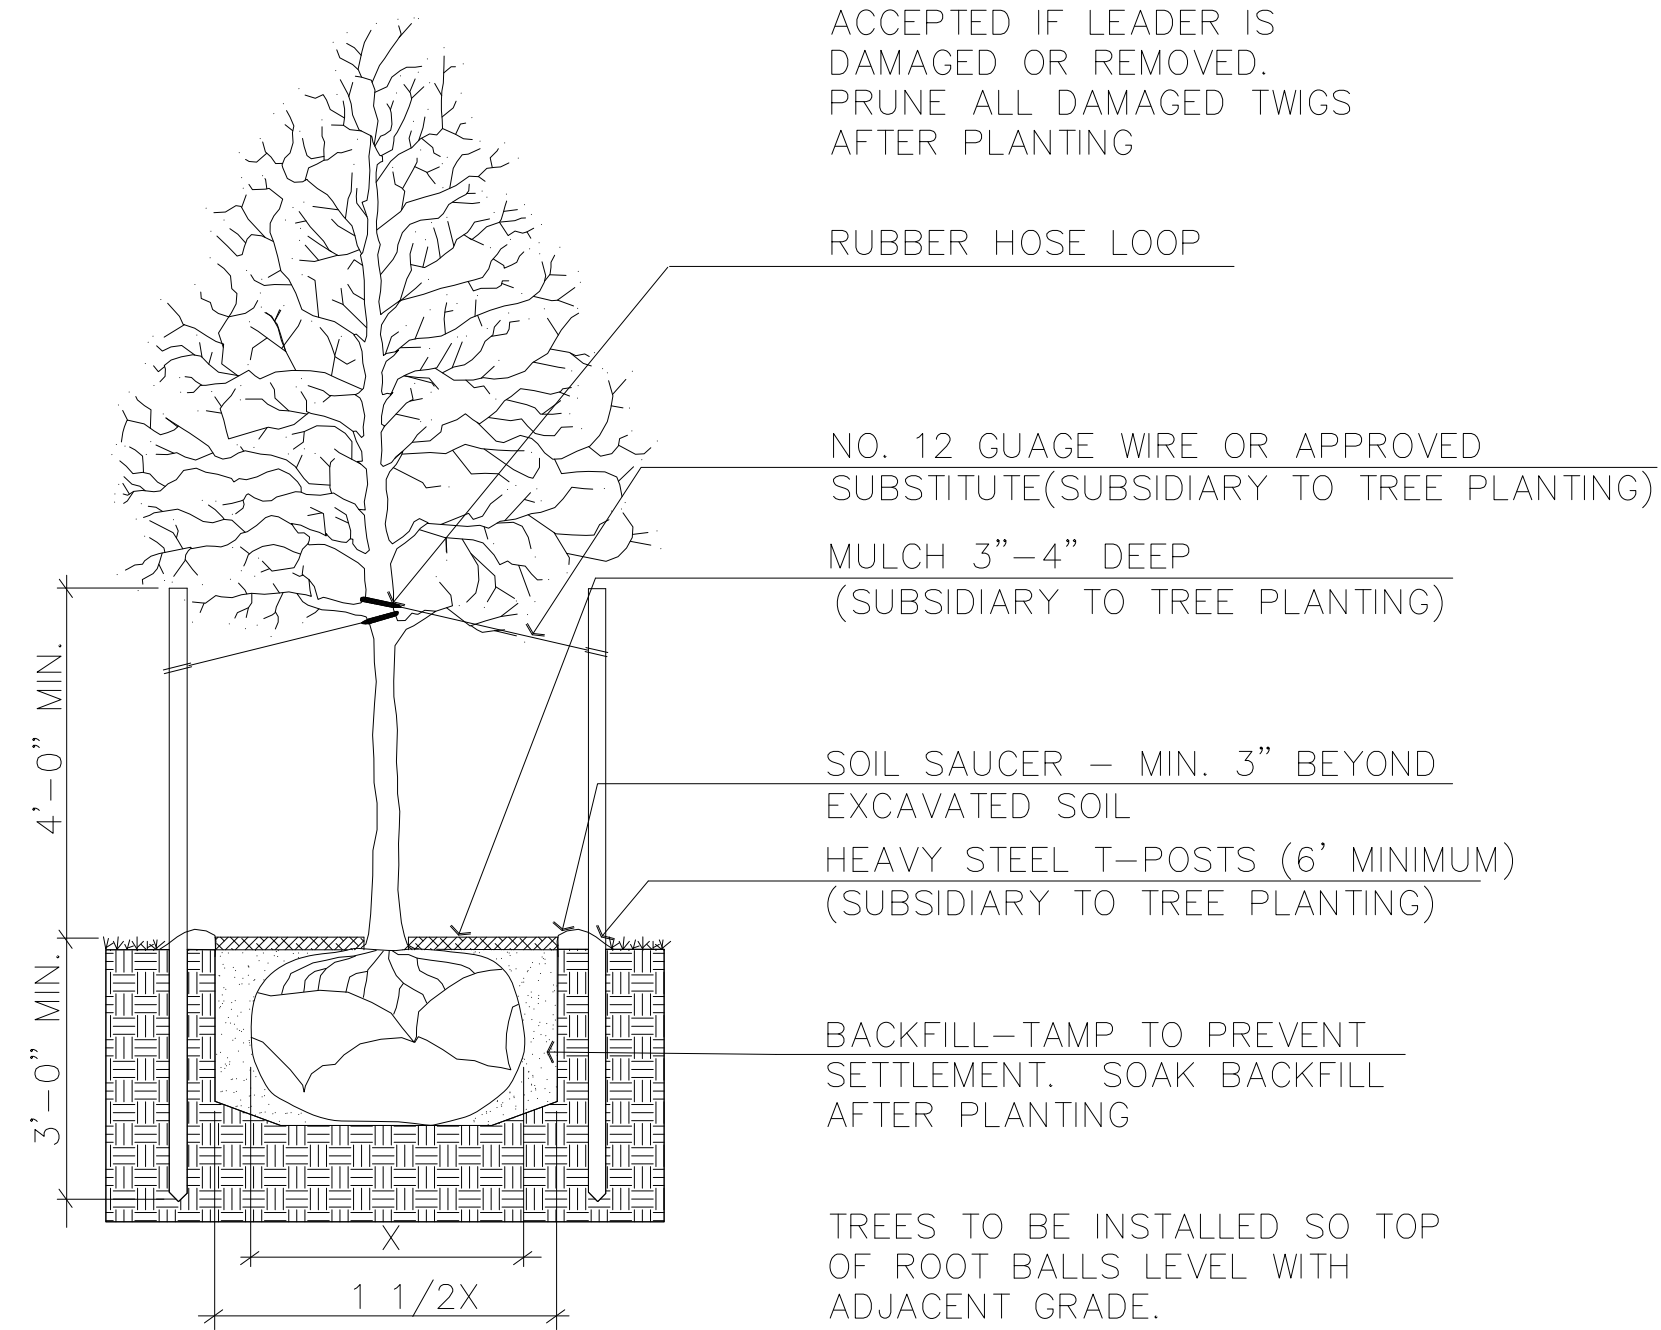

1 TREE PLANTING & STAKING DETAIL
2" CALIPER AND LARGER
NO SCALE

PLANT SCHEDULE

STREET TREES	QTY	COMMON	BOTANICAL	CONT	CAL
	12	Amur Maple	Acer ginnala	B # B	2"Cal
	9	Chinese Elm Tree	Ulmus parvifolia 'Lacebark Elm'	B # B	2"Cal
	33	Chinese Pistache	Pistacia chinensis	B # B	2"Cal
	14	Legacy Sugar Maple	Acer saccharum 'Legacy'	B # B	1.5"Cal
	20	October Glory Maple	Acer rubrum 'October Glory' TM	B # B	2"Cal
	18	Oklahoma Red Bud	Cercis reniformis 'Oklahoma'	B # B	2"Cal
	12	Sawtooth Oak	Quercus acutissima	B # B	2"Cal
	12	Shademaster Locust	Gleditsia tnananthos inermis 'Shademaster' TM TM	B # B	2"Cal
	25	Spring Snow Crab Apple	Malus x 'Spring Snow'	B # B	1.5"Cal
SHRUBS	QTY	COMMON	BOTANICAL	CONT	
	96	Pink Drift Rose	Rosa drift 'Mejocos'	1 gal	
SOD/SEED	QTY	COMMON	BOTANICAL	CONT	
	140,460 sf	Buffalo Grass	Buchloe dactyloides	seed	
	115,081 sf	Kansas Premium Blend Fescue	Festuca capillata Kansas Premium Mixture	sod	


All medians shall be Buffalo sod.

LANDSCAPE NOTES

- All areas disturbed by construction that are adjacent to **developed** properties shall be restored with sod to match the existing turf type. Restoration of disturbed areas shall include, but not be limited to, top soil preparation, fertilizer and sod installation. All sodding work shall be in accordance with the City of Wichita Standard Specifications and City of Wichita Administrative Regulation No. AR 6.5. The regulation governs cleanup and restoration or replacement following construction. When the weather/season prevents the installation of sod, the Contractor shall be responsible for installing erosion control blanket (Excelsior - Curlex 1 or approved equal) at the back of curb (8' minimum wide). All costs for this work will be paid for through the bid item "Sodding".
- All areas disturbed by construction that are adjacent to **non-developed** properties shall be restored by seeding with a mixture of Ryegrass (applied at a rate of 50 lbs per acre) and Buffalo grass (applied at a rate of 100 lbs per acre). Restoration of disturbed areas shall include, but not be limited to, topsoil preparation, seeding, fertilizer and mulching. All seeding work shall be in accordance with the City of Wichita Standard Specifications and City of Wichita Administrative Regulation No. AR 6.5. The regulation governs cleanup and restoration or replacement following construction. The seed shall be watered with deep soaking for a period of 30 days, starting with the last placement of seed on the project. The Contractor shall be responsible for installing erosion control blanket (Excelsior - Curlex 1 or approved equal) over seeded areas with slopes of 4/1 or steeper. All costs associated with permanent seeding and erosion blanket will be paid for through the bid item "Seeding".
- Contractor shall keep seeded areas fully watered for 30 days after planting. Seed shall be watered with a deep soaking every 2 weeks during dry periods until a mature stand of grass is obtained.
- Fertilizer shall be of commercial grade delivered in fully labeled bags with a certified blender ticket conforming to state laws. Fertilizer is to be a 10-20-10 blend distributed at 10lbs per 1000 square foot for permanent fescue seeding.
- Assumptions about over head electric (OHE) were made during design. Field adjust as necessary to avoid planting shade trees under OHE lines.
- 6" PVC Irrigation Sleeve shall be installed where indicated to 3' beyond curb and gutter.
- Medians indicated with a sod pattern will be sodded buffalo grass.
- Tree locations shown are approximate. No trees are to be located within the cleazone (6' from back of curb). Contractor shall coordinate all final tree locations with Engineer

CITY OF WICHITA
JAMES ARMOUR, P.E., CITY ENGINEER
GREENWICH ROAD
LANDSCAPE PLAN
STA. 85+36.87 TO STA. 91+00.00

SCALE 1"=20' DATE 05/20/2009 DWG. No. 35751A

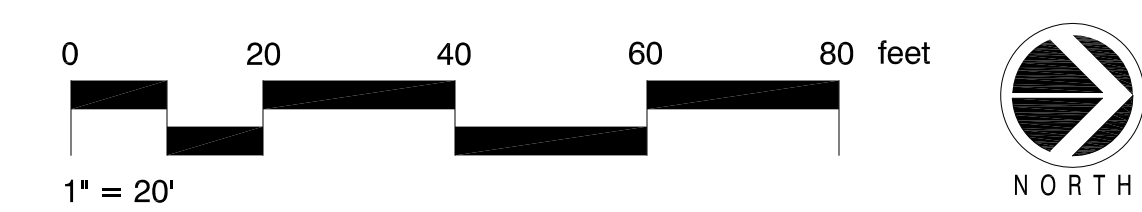

SURV. - PLOT CADD DES. DR DR. DR TR. CKD. DR APP.