

STATE	PROJECT NO.	YEAR	SHEET NO.	TOTAL SHEETS
KANSAS	472-84295	2010	10	194

LEGEND



	Pavement Removal
	Sidewalk Removal
	Pavement Milling

NOTE:
Contractor Shall See Streetscape Plans for all Items of Construction Beyond the Back of Curb. See Shts. 22-40


⊙ All Control and Coordinate Data is Located on Sht. 3

Contractor Shall See Storm Sewer Plan and Profile Sheets for all Proposed Storm Sewer Improvements. See Shts. 45-50

⊗ Remove Existing Inlet and Existing RCP Pipe, Subsidiary to Removal of Existing Structures.

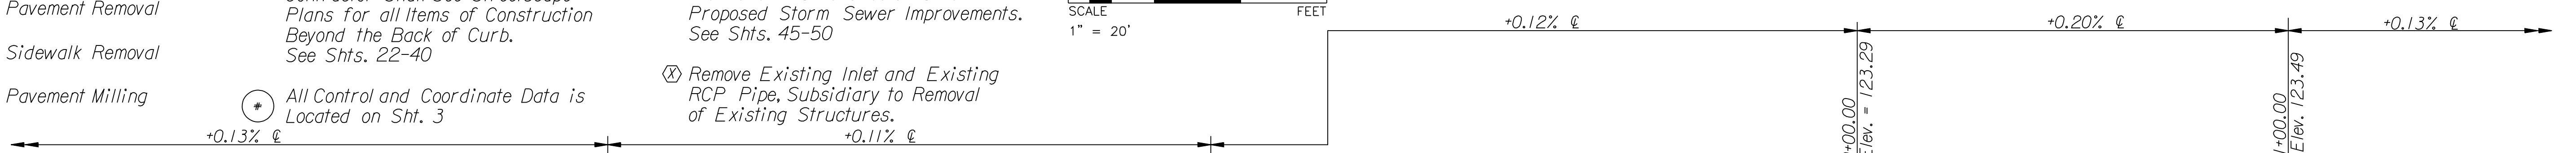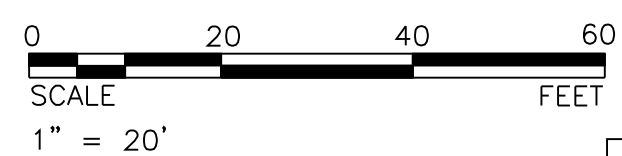

DATE	
BY	
REFERENCES NOTED	
REFERENCES CHECKED	

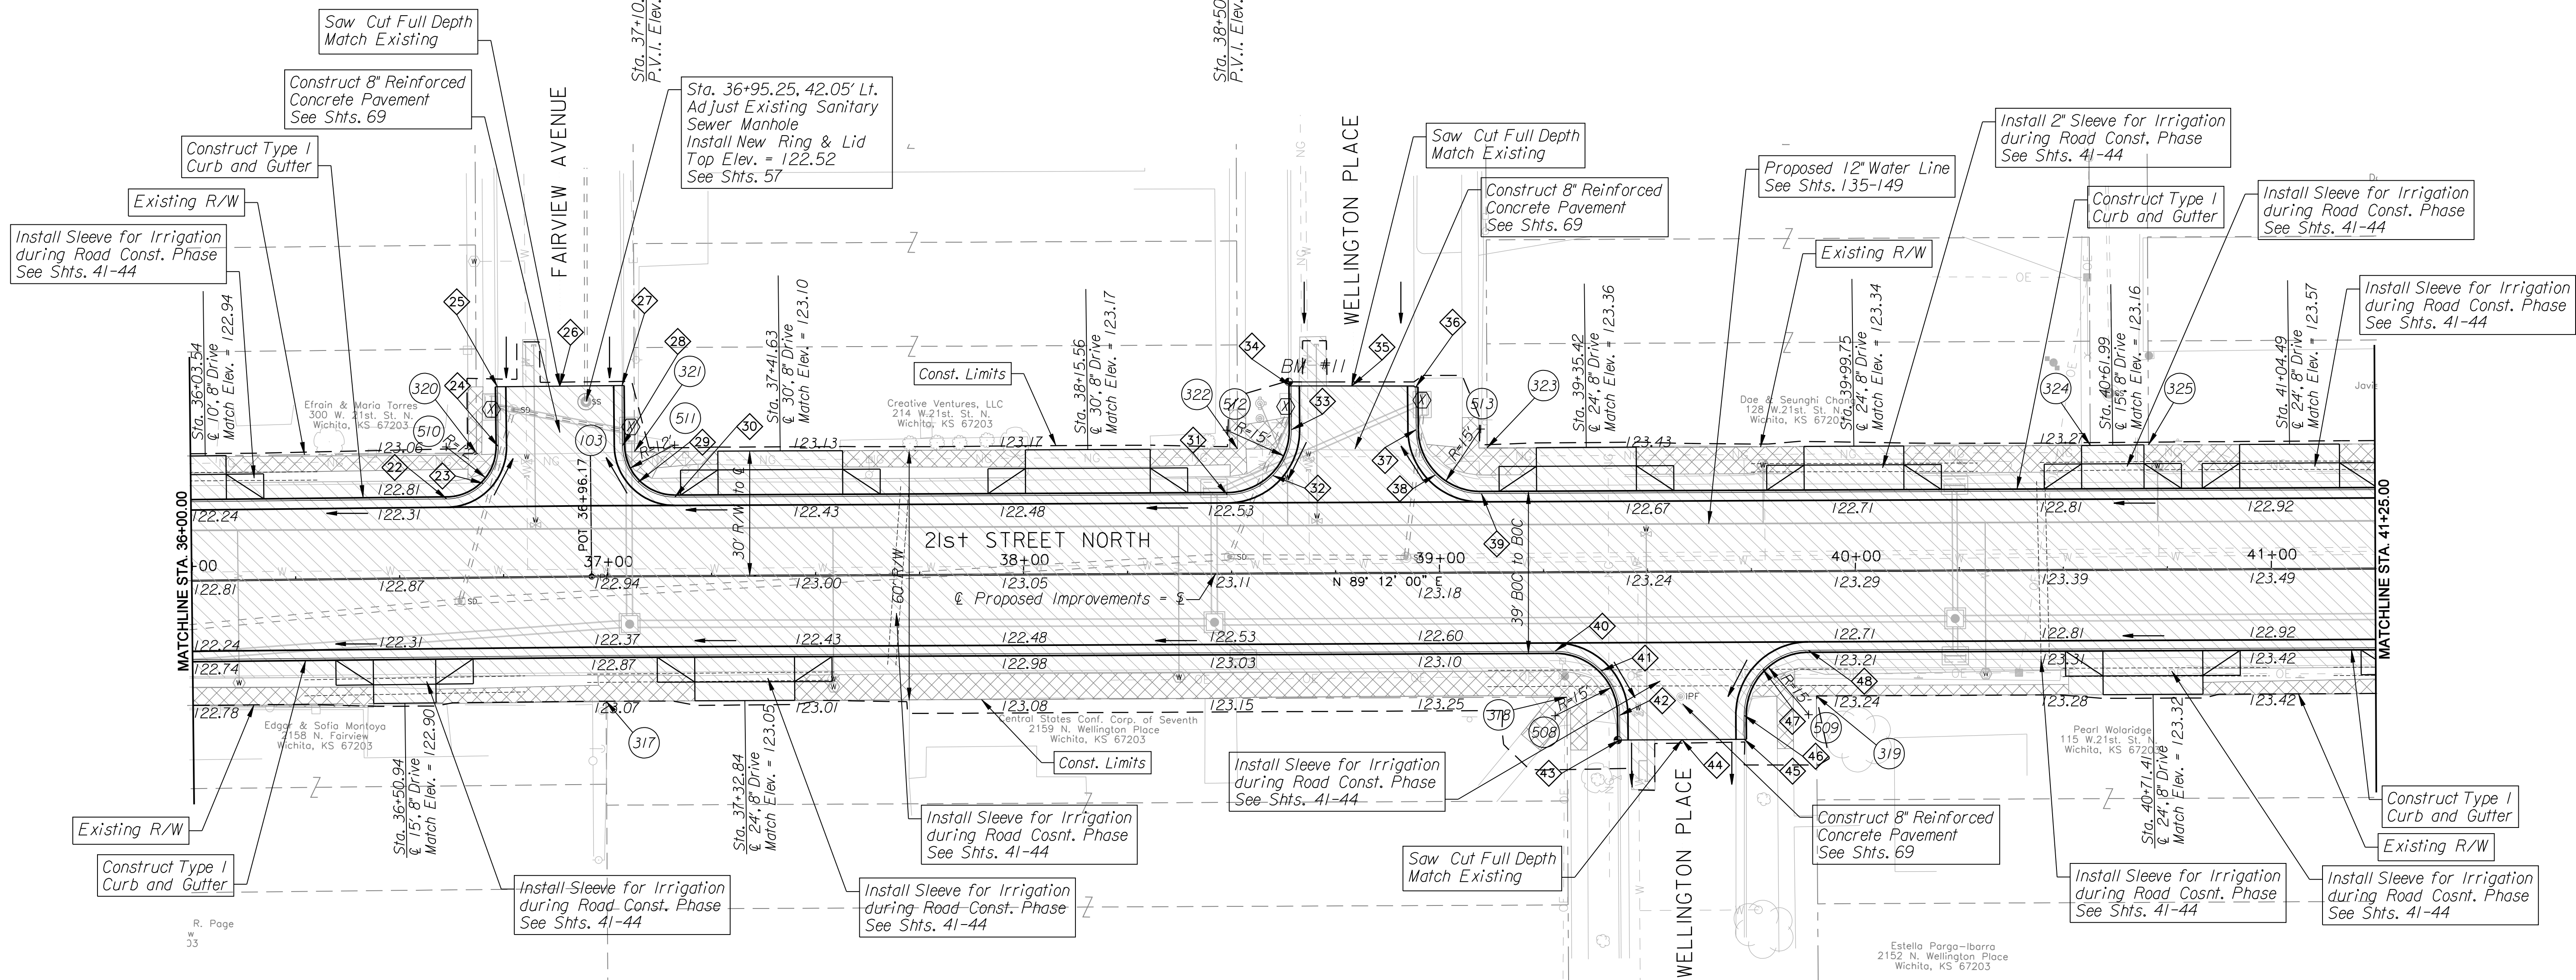

CURB RETURN ♁ LOCATION & ELEVATIONS

♁	STATION	OFFSET	ELEVATION
22	36+61.51	19.00' Lt.	122.35
23	36+70.35	22.66' Lt.	122.32
24	36+74.01	31.50' Lt.	122.29
25	36+74.01	45.84' Lt.	122.31
26	36+88.96	45.84' Lt.	122.67
27	37+03.64	45.89' Lt.	122.33
28	37+03.73	31.42' Lt.	122.21
29	37+07.42	22.63' Lt.	122.30
30	37+16.23	19.00' Lt.	122.39
31	38+49.02	19.00' Lt.	122.53
32	38+60.00	23.56' Lt.	122.59
33	38+64.52	34.56' Lt.	122.65
34	38+64.48	45.06' Lt.	122.83
35	38+79.06	45.00' Lt.	122.91

CURB RETURN ♁ LOCATION & ELEVATIONS

♁	STATION	OFFSET	ELEVATION
36	38+94.51	44.71' Lt.	122.36
37	38+94.54	34.44' Lt.	122.30
38	38+99.08	23.54' Lt.	122.46
39	39+10.15	19.00' Lt.	122.61
40	39+27.67	19.00' Rt.	122.63
41	39+38.84	23.76' Rt.	122.52
42	39+43.17	34.48' Rt.	122.44
43	39+43.18	40.40' Rt.	122.40
44	39+58.12	40.38' Rt.	123.05
45	39+73.11	40.36' Rt.	122.22
46	39+73.10	34.61' Rt.	122.25
47	39+77.63	23.55' Rt.	122.48
48	39+88.60	19.00' Rt.	122.69

BM #11
"♁" Cut Top of Curb
W of Wellington Place &
S of 21st Street
10' ± N of NE ret at NE Cor.
21st Street & Wellington Place
Elev. = 123.29

\$getvar, "dwgprefix"\$(getvar, "dwgname"), Plotdate\$(etime, 0, MON DD", "YYYY" - HMMmm/pm)
 Plotted By: danavarr
 File: g:\W050001\ROAD\001\p00c.sht

CITY OF WICHITA	
21ST STREET NORTH & BROADWAY AVENUE INTERSECTION	
PROPOSED PLAN & PROFILE	
21ST STREET NORTH	
STA. 36+00.00 TO STA. 41+25.00	
WICHITA, KANSAS	
DESIGNED	DRAWN
M.D.B.	D.A.N.
CHECKED	DATE
B.A.L.	1/8/2010

TranSystems