

**LEGEND**



	Pavement Removal
	Sidewalk Removal
	Pavement Milling

**NOTE:**  
Contractor Shall See Streetscape Plans for all Items of Construction Beyond the Back of Curb. See Shts. 22-40

⊙ All Control and Coordinate Data is Located on Sht. 3

Contractor Shall See Storm Sewer Plan and Profile Sheets for all Proposed Storm Sewer Improvements. See Shts. 45-50

⊗ Remove Existing Inlet and Existing RCP Pipe, Subsidiary to Removal of Existing Structures.

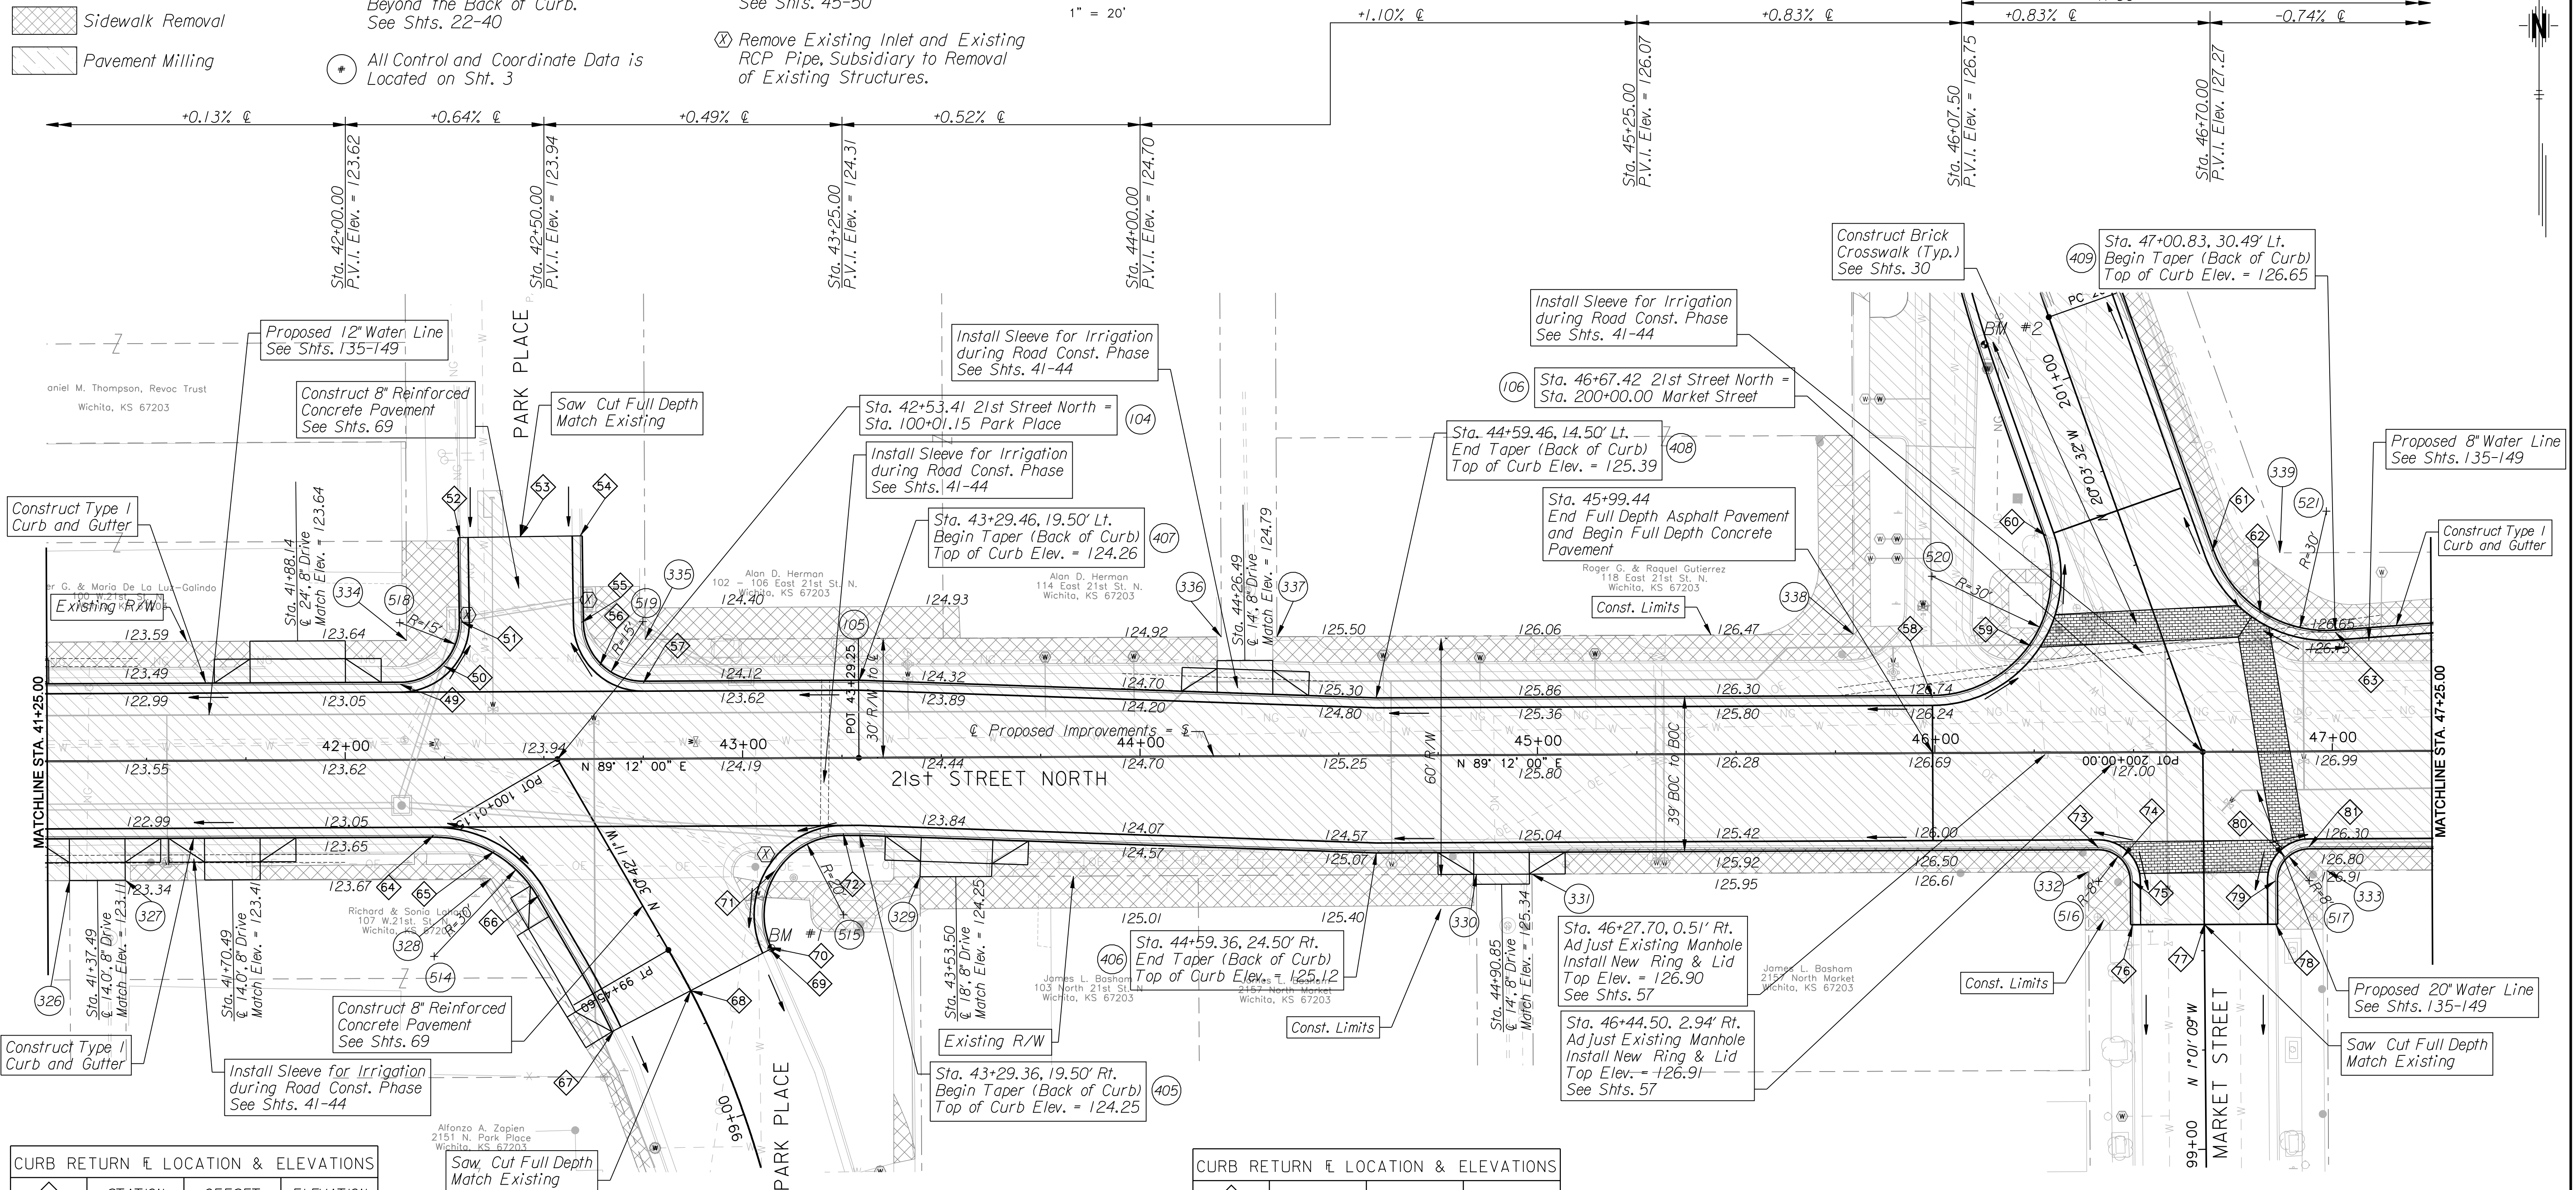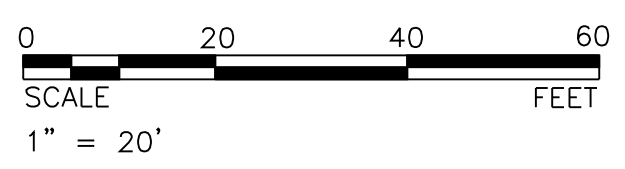

**CURB RETURN LOCATION & ELEVATIONS**

STATION	OFFSET	ELEVATION
49	42+13.88	19.00' Lt. 123.13
50	42+24.89	23.59' Lt. 122.98
51	42+29.38	34.65' Lt. 122.83
52	42+29.17	55.85' Lt. 123.04
53	42+44.26	56.00' Lt. 123.46
54	42+59.35	56.14' Lt. 123.26
55	42+59.56	34.35' Lt. 123.15
56	42+64.16	23.49' Lt. 123.32
57	42+75.06	19.00' Lt. 123.49
58	45+99.44	14.00' Lt. 126.24
59	46+24.31	26.84' Lt. 126.12
60	46+28.23	54.56' Lt. 125.66
61	46+69.95	50.36' Lt. 125.83
62	46+81.97	34.95' Lt. 126.03
63	47+00.87	29.99' Lt. 126.14
64	42+22.18	19.00' Rt. 123.21
65	42+37.45	23.10' Rt. 123.25

BM #1  
"a" Cut Top of Curb  
E Side Park Place, S of 21st Street N  
10' ± S of Sidewalk Return  
Elev. = 124.14

**CURB RETURN LOCATION & ELEVATIONS**

STATION	OFFSET	ELEVATION
66	42+48.62	34.29' Rt. 123.22
67	42+67.26	68.40' Rt. 123.15
68	42+86.67	58.40' Rt. 123.56
69	43+06.61	48.13' Rt. 123.55
70	43+06.39	47.61' Rt. 123.55
71	43+08.09	28.23' Rt. 123.58
72	43+25.22	19.00' Rt. 123.73
73	46+41.05	24.00' Rt. 126.35
74	46+47.05	26.48' Rt. 126.30
75	46+49.55	32.48' Rt. 126.16
76	46+49.57	43.41' Rt. 126.11
77	46+67.59	43.41' Rt. 126.71
78	46+85.57	43.42' Rt. 126.30
79	46+85.55	32.52' Rt. 126.35
80	46+88.03	26.50' Rt. 126.37
81	46+94.05	24.00' Rt. 126.32

BM #2  
"a" Cut Top of Curb  
N End Island at Market Street  
N of 21st Street  
10' ± S of Sidewalk Return  
Elev. = 126.70

DATE: \_\_\_\_\_ BY: \_\_\_\_\_  
REFERENCES NOTED: \_\_\_\_\_ CHECKED: \_\_\_\_\_  
Plotted By: danavarr  
File: g:\W05\0001\ROAD\001\p101.sht

CITY OF WICHITA  
21ST STREET NORTH & BROADWAY AVENUE INTERSECTION  
PROPOSED PLAN & PROFILE  
21ST STREET NORTH  
STA. 41+25.00 TO STA. 47+25.00  
WICHITA, KANSAS

DESIGNED: M.D.B. DRAWN: D.A.N.  
CHECKED: B.A.L.L. DATE: 1/8/2010