
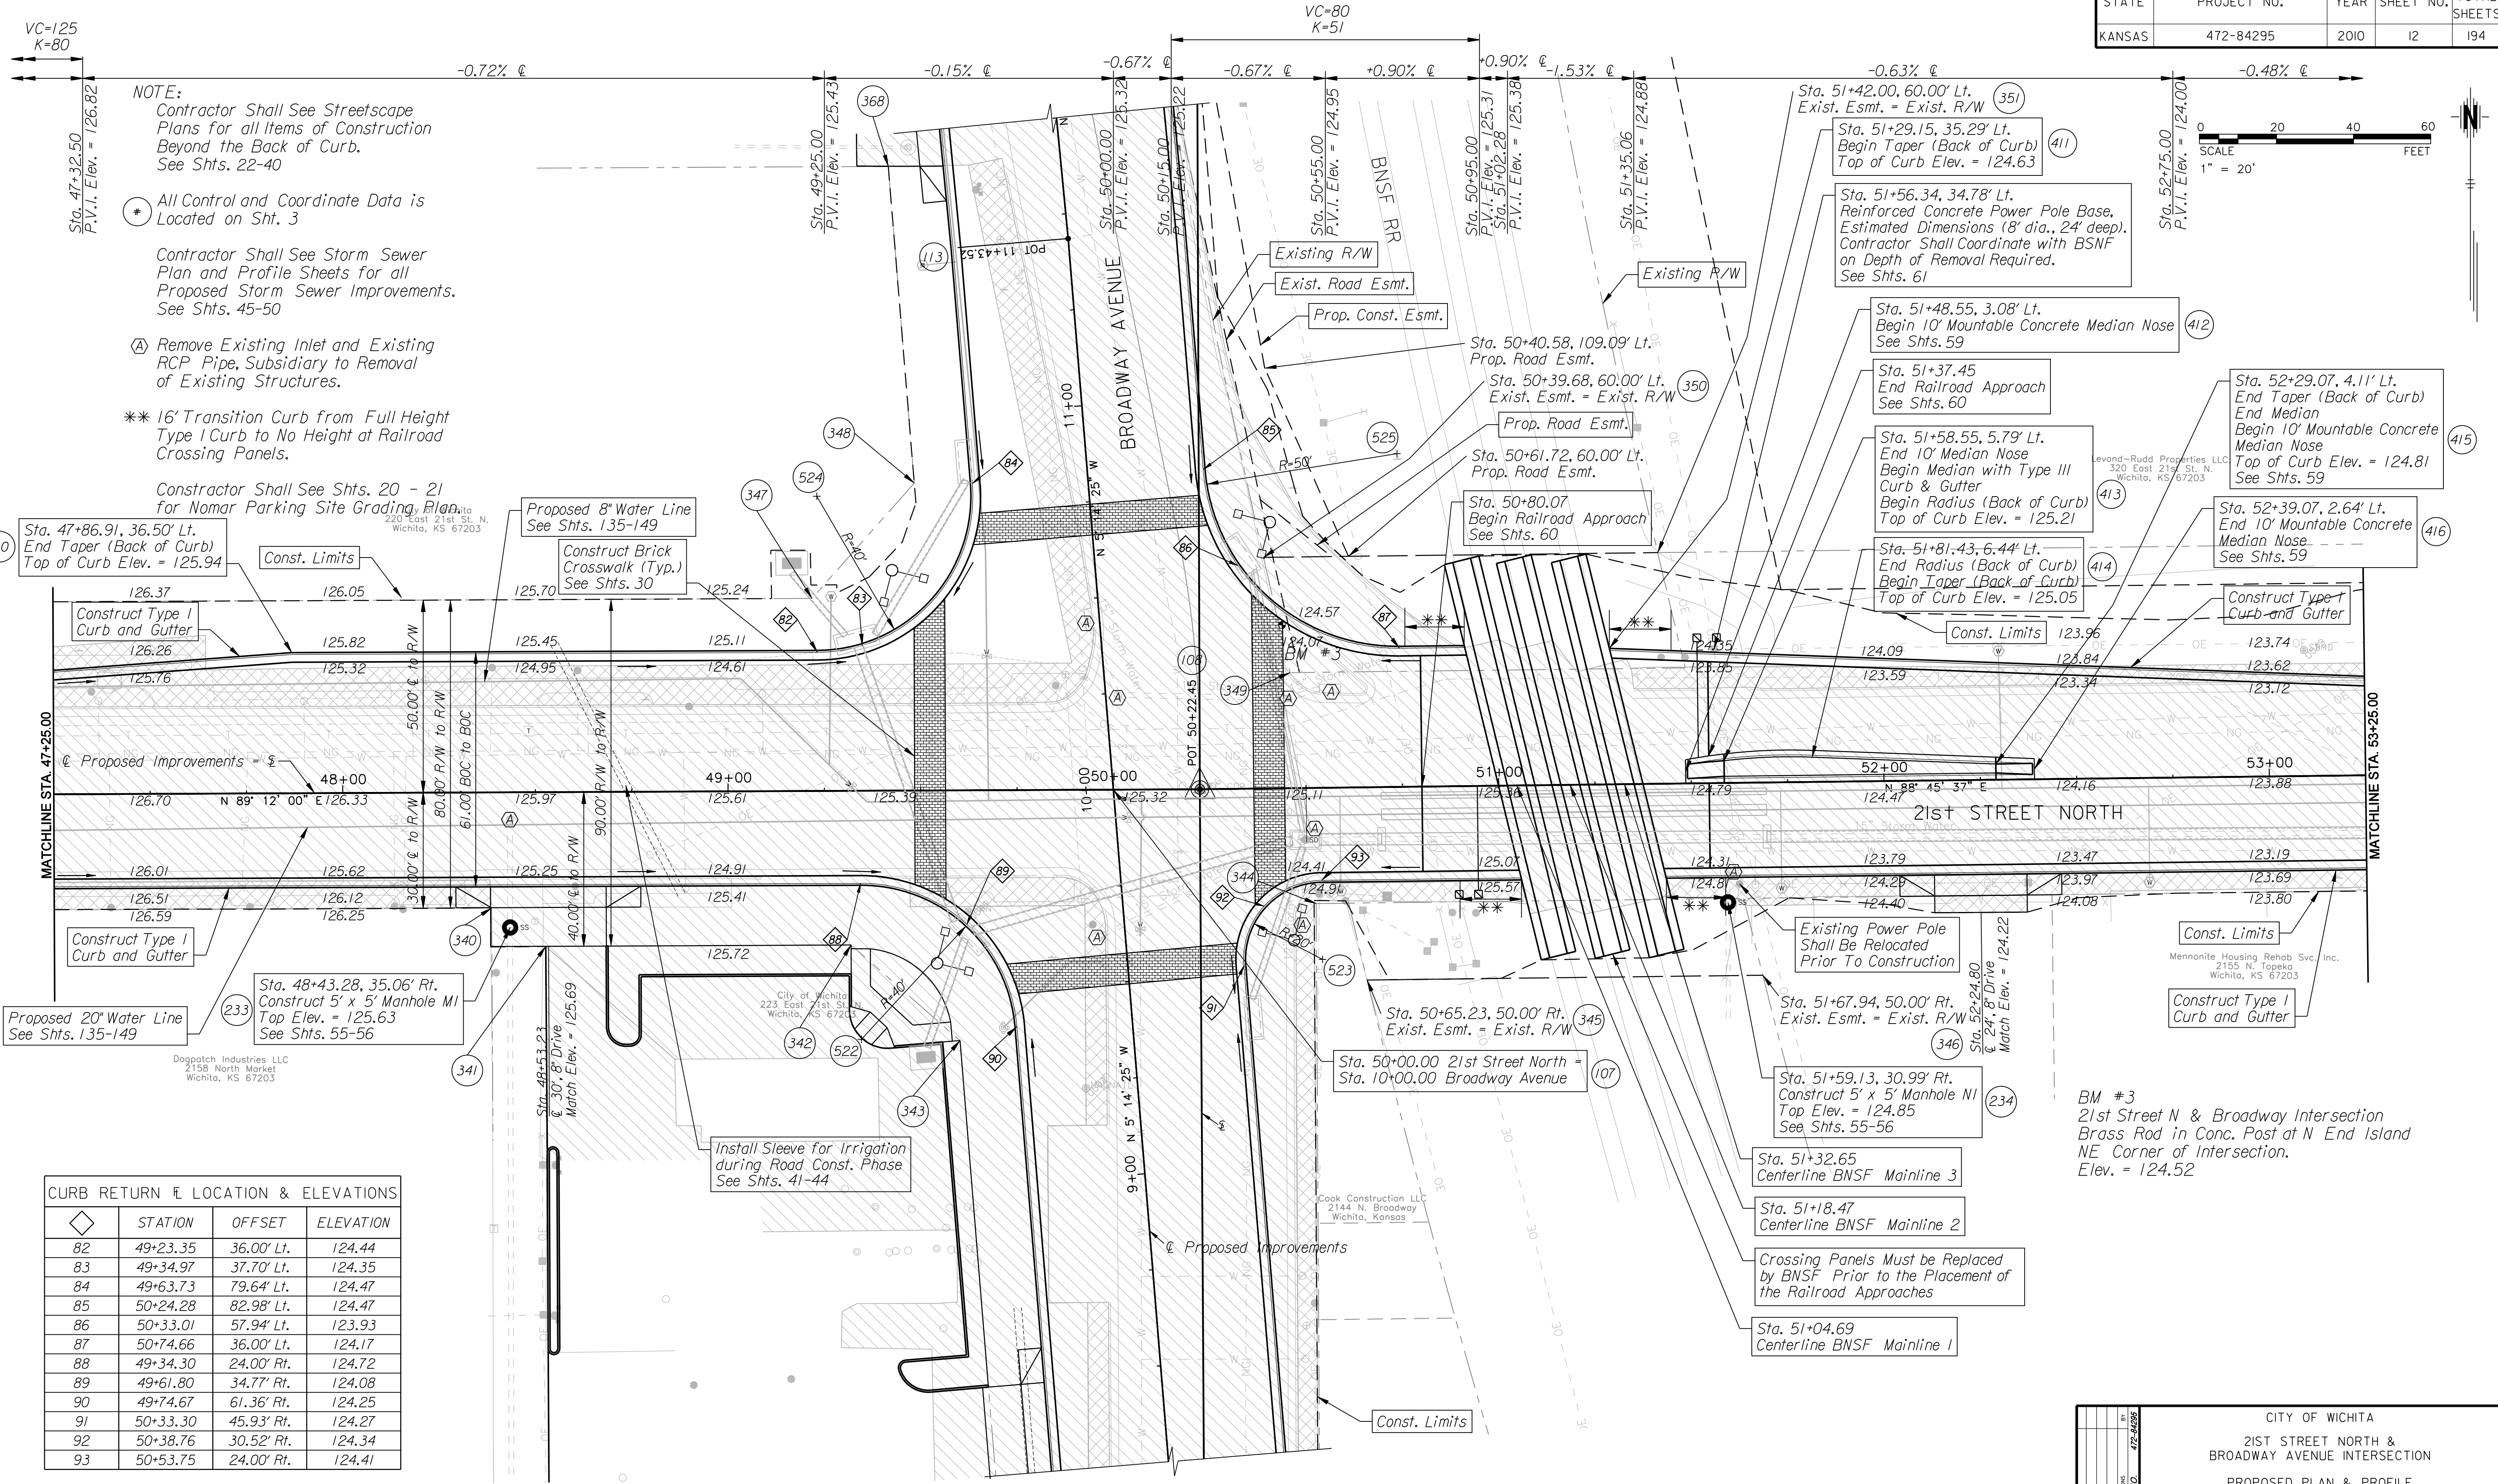


STATE	PROJECT NO.	YEAR	SHEET NO.	TOTAL SHEETS
KANSAS	472-84295	2010	12	194

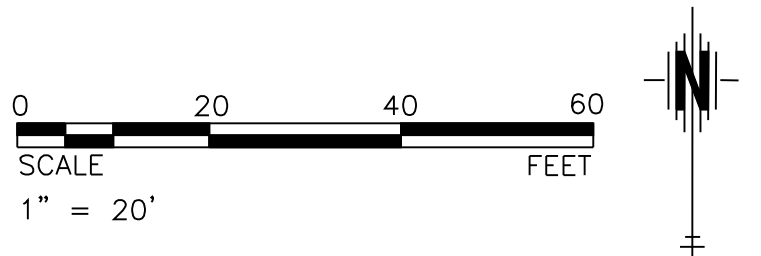

NOTE:
Contractor Shall See Streetscape Plans for all Items of Construction Beyond the Back of Curb. See Shts. 22-40

All Control and Coordinate Data is Located on Sht. 3

Contractor Shall See Storm Sewer Plan and Profile Sheets for all Proposed Storm Sewer Improvements. See Shts. 45-50

Remove Existing Inlet and Existing RCP Pipe, Subsidiary to Removal of Existing Structures.

** 16' Transition Curb from Full Height Type I Curb to No Height at Railroad Crossing Panels.

Contractor Shall See Shts. 20 - 21 for Nomar Parking Site Grading.

Construct Type I Curb and Gutter

Construct Type I Curb and Gutter

Construct Type I Curb and Gutter

Construct Type I Curb and Gutter

Construct Type I Curb and Gutter

Construct Type I Curb and Gutter

Construct Type I Curb and Gutter

Construct Type I Curb and Gutter

Construct Type I Curb and Gutter

Construct Type I Curb and Gutter

Construct Type I Curb and Gutter

Construct Type I Curb and Gutter

Construct Type I Curb and Gutter

Construct Type I Curb and Gutter

CURB RETURN	LOCATION	ELEVATIONS
82	49+23.35	36.00' Lt. 124.44
83	49+34.97	37.70' Lt. 124.35
84	49+63.73	79.64' Lt. 124.47
85	50+24.28	82.98' Lt. 124.47
86	50+33.01	57.94' Lt. 123.93
87	50+74.66	36.00' Lt. 124.17
88	49+34.30	24.00' Rt. 124.72
89	49+61.80	34.77' Rt. 124.08
90	49+74.67	61.36' Rt. 124.25
91	50+33.30	45.93' Rt. 124.27
92	50+38.76	30.52' Rt. 124.34
93	50+53.75	24.00' Rt. 124.41

DATE	
BY	
REFERENCES NOTED	
REFERENCES CHECKED	

Plotted By: danavarr
 File: g:\W050001\ROAD\001\p02.sht
 Plotted: 1/8/2010

BM #3
 21st Street N & Broadway Intersection
 Brass Rod in Conc. Post at N End Island
 NE Corner of Intersection.
 Elev. = 124.52

CITY OF WICHITA
 21ST STREET NORTH &
 BROADWAY AVENUE INTERSECTION
 PROPOSED PLAN & PROFILE
 21ST STREET NORTH
 STA. 47+25.00 TO STA. 53+25.00
 WICHITA, KANSAS

DESIGNED: M.D.B. DATE: 1/8/2010
 DRAWN: D.A.N.
 CHECKED: B.A.L.L.

TranSystems