

STATE	PROJECT NO.	YEAR	SHEET NO.	TOTAL SHEETS
KANSAS	472-84295	2010	15	194

-0.24% +0.44% -0.07% +0.20% -0.16% -0.06%

LEGEND

Pavement Removal


Sidewalk Removal

NOTE:


Contractor Shall See Streetscape Plans for all Items of Construction Beyond the Back of Curb. See Shts. 22-40

Contractor Shall See Storm Sewer Plan and Profile Sheets for all Proposed Storm Sewer Improvements. See Shts. 45-50

⊙ All Control and Coordinate Data is Located on Sht. 3

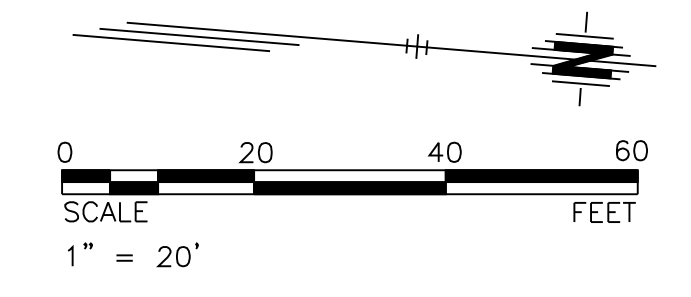

DATE	BY
REFERENCES NOTED	REFERENCES CHECKED

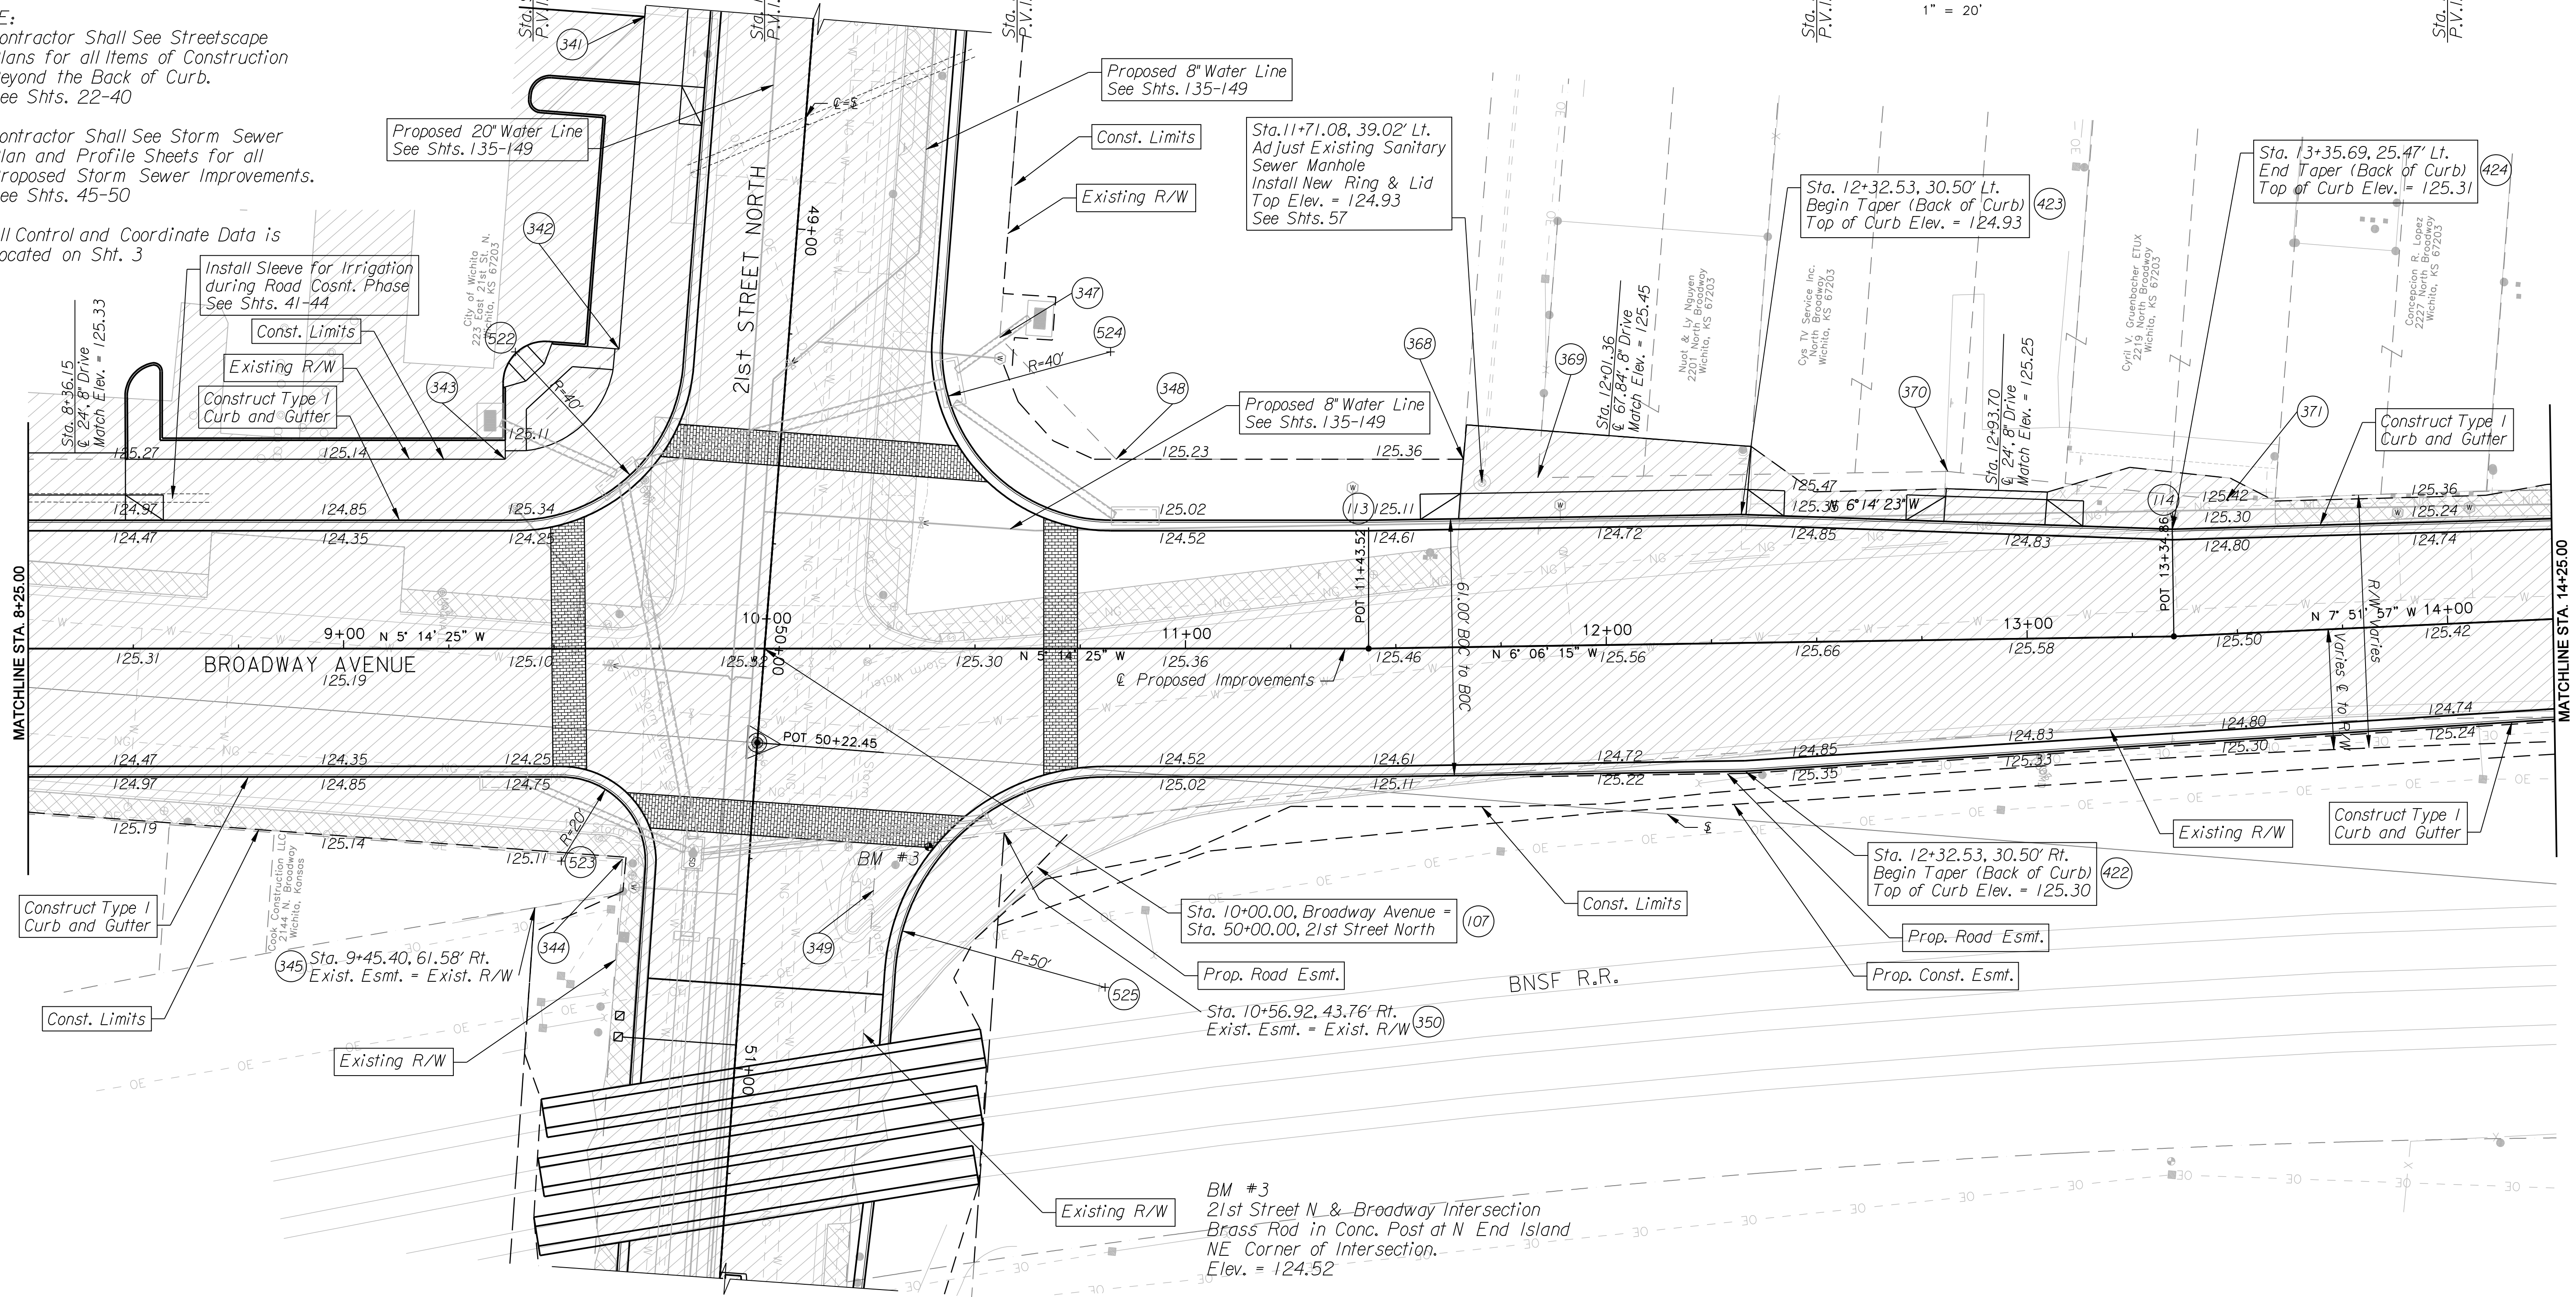

\$[getvar, "dwgprefix"]\\$(getvar, "dwgname"). Plotter\$(etime, 0, MON DD", "YYYY", "YYYY - HMMmm/pm)
 Plotted By: danavarrro
 Plotted: 1/8/2010
 File: g:\W05\0001\ROAD\001\p05.sht

CITY OF WICHITA 21ST STREET NORTH & BROADWAY AVENUE INTERSECTION PROPOSED PLAN & PROFILE BROADWAY AVENUE STA. 8+25.00 TO STA. 14+25.00 WICHITA, KANSAS									
	<table border="1"> <tr> <td>DESIGNED</td> <td>DATE</td> </tr> <tr> <td>M.D.B.</td> <td>1/8/2010</td> </tr> <tr> <td>CHECKED</td> <td>DATE</td> </tr> <tr> <td>B.A.L.</td> <td>1/8/2010</td> </tr> </table>	DESIGNED	DATE	M.D.B.	1/8/2010	CHECKED	DATE	B.A.L.	1/8/2010
DESIGNED	DATE								
M.D.B.	1/8/2010								
CHECKED	DATE								
B.A.L.	1/8/2010								