


DSNR: JPS OPER: SVB SCALE: 50
 I:/2005/05777/05777-SWPPP.DGN 6-20-2006 16:00:00 LAST REV: 8-11-2006 BY: svb

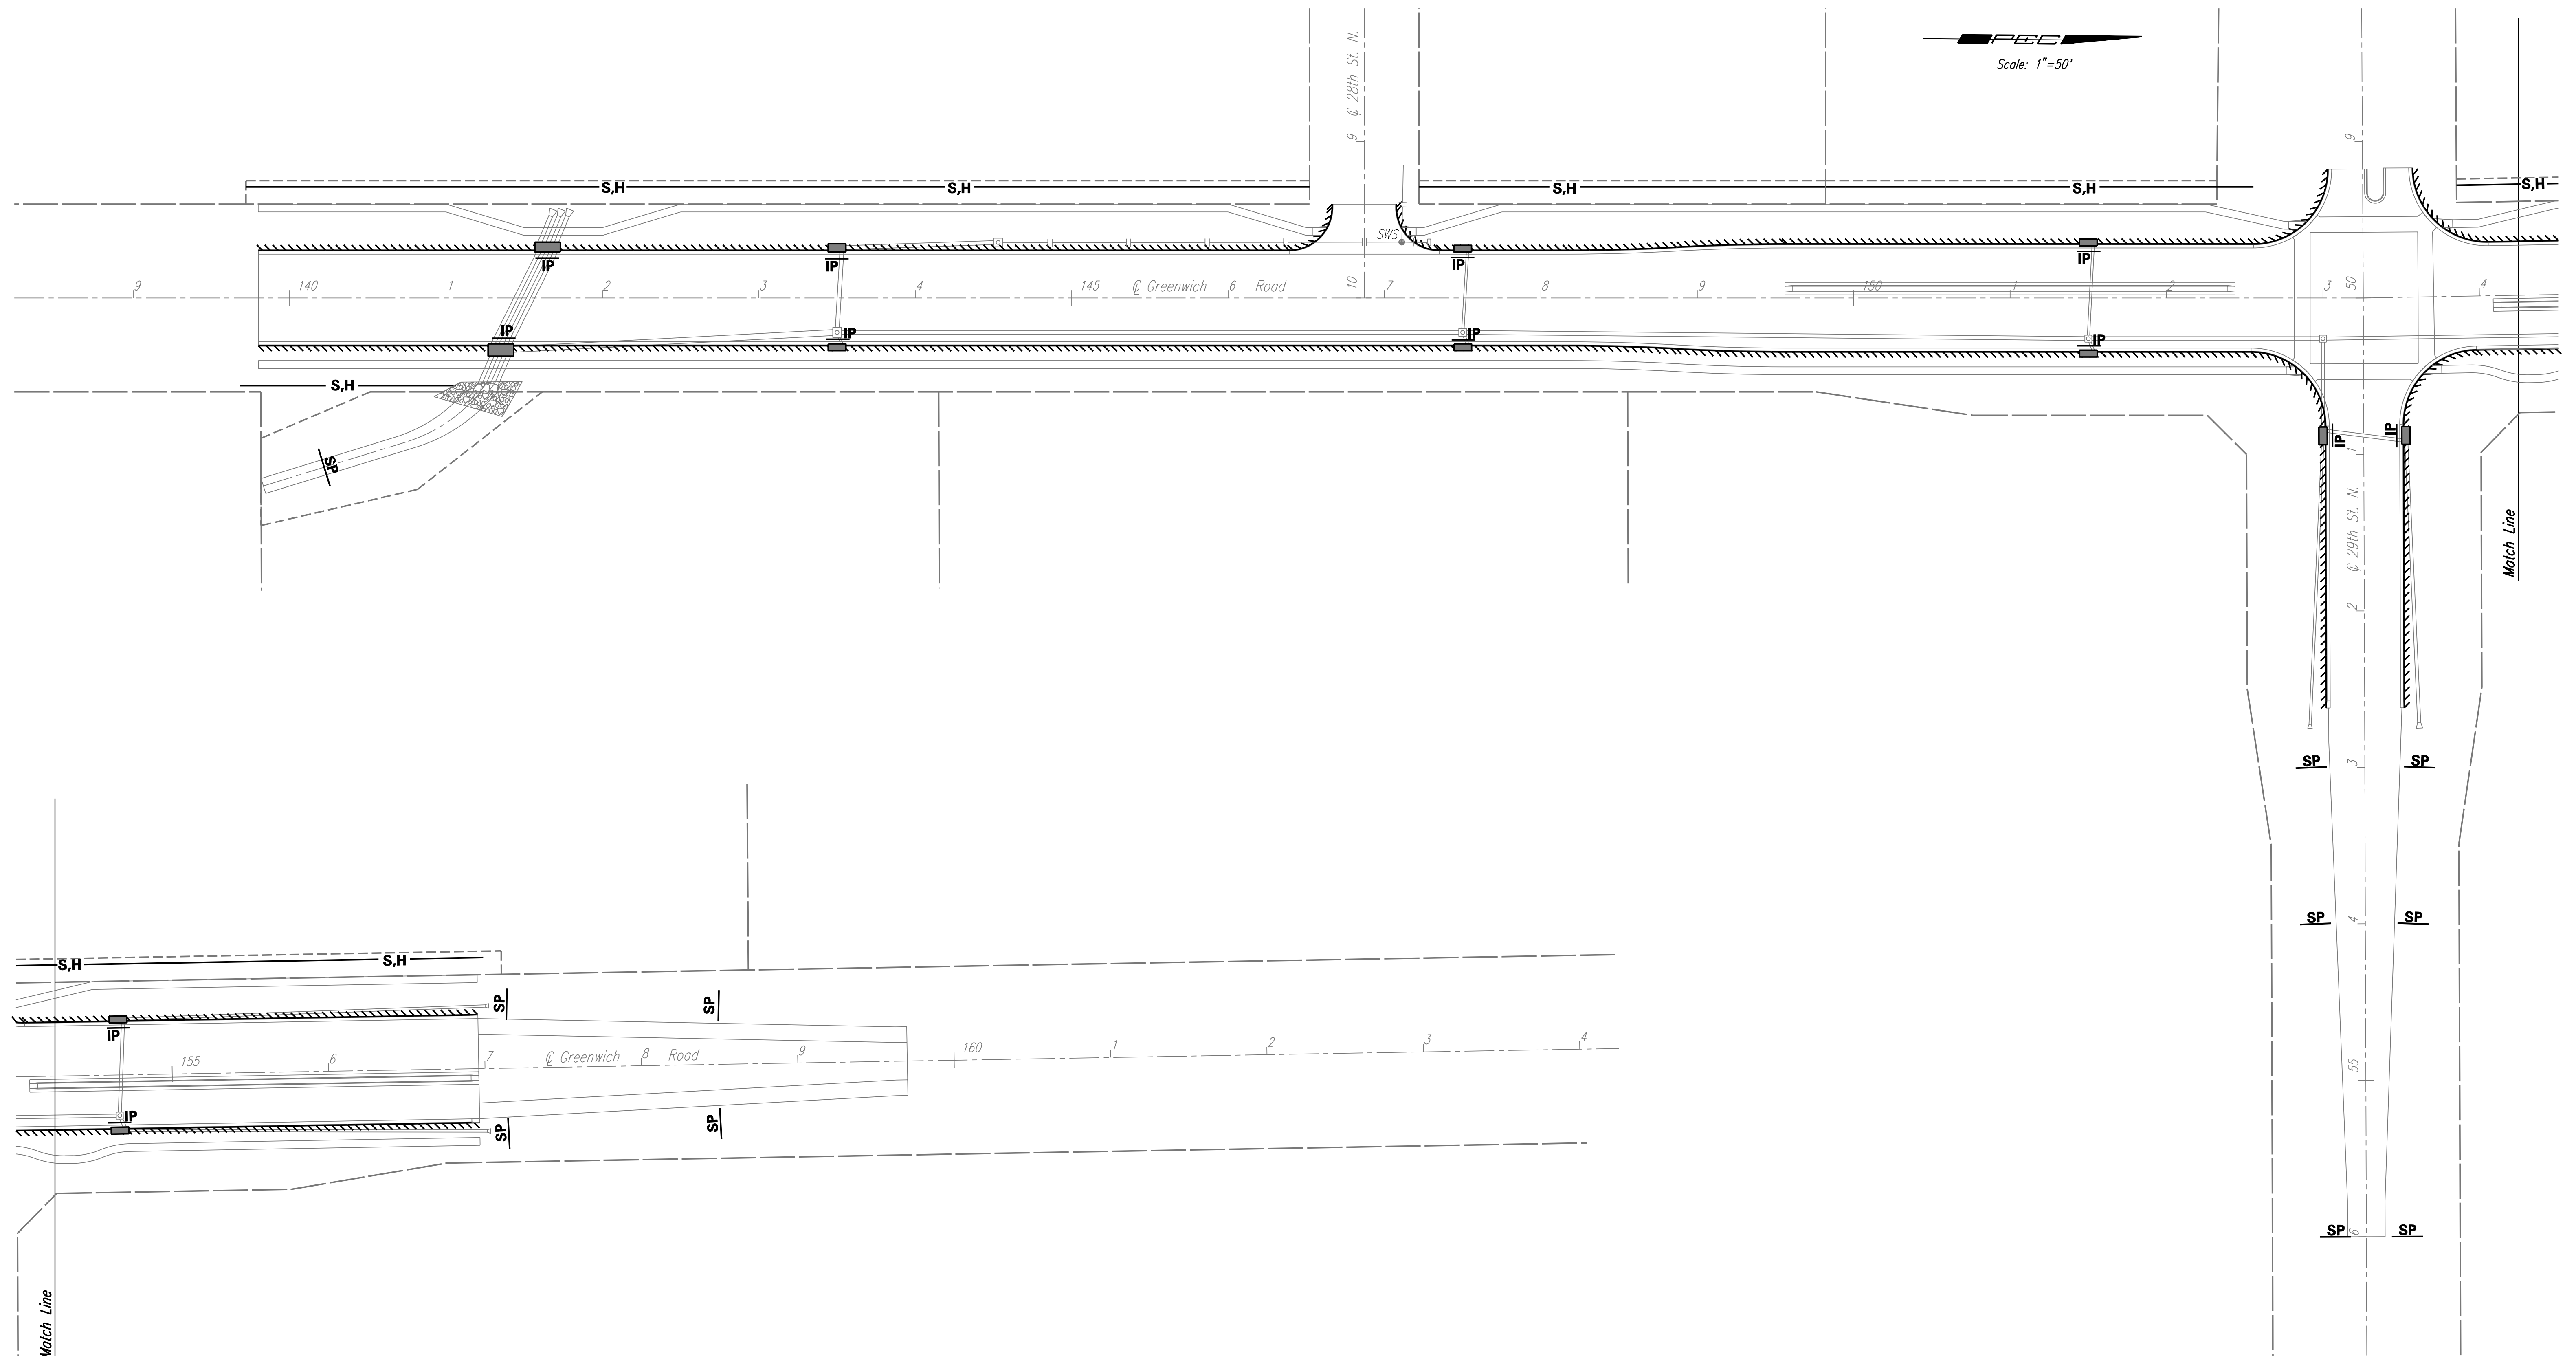

Note: The bid item "Erosion Control BMP's" shall include all silt fence, haybales, stream protection, back of curb protection, and construction entrances necessary to keep all sediment confined to the construction site, and out of all underground pipes, ditches, and other drainage facilities.
 Inlet Protection BMP's will be paid for separately.

See Sh. No. 41 for additional notes.

- Legend**
- Storm Water Inlet
 - Inlet Protection
 - Silt Fence or Haybale BMP
 - Stream Protection
 - Back of Curb Protection

No.	Revision	By	Date
GREENWICH ROAD			
SWPPP			
JAMES L. ARMOUR, P.E. - CITY ENGINEER CITY OF WICHITA PROJECT NO. 472-84415			
Professional Engineering Consultants, P.A. 303 S. TOPEKA • WICHITA, KANSAS 67202 316-262-2691 • FAX 316-262-3003			
Designed by	JPS	Job No.	05777
Drawn by	SVB	Date	June, 2006
			SH. 42 of 81

