
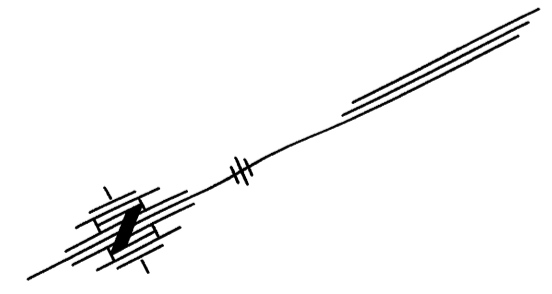
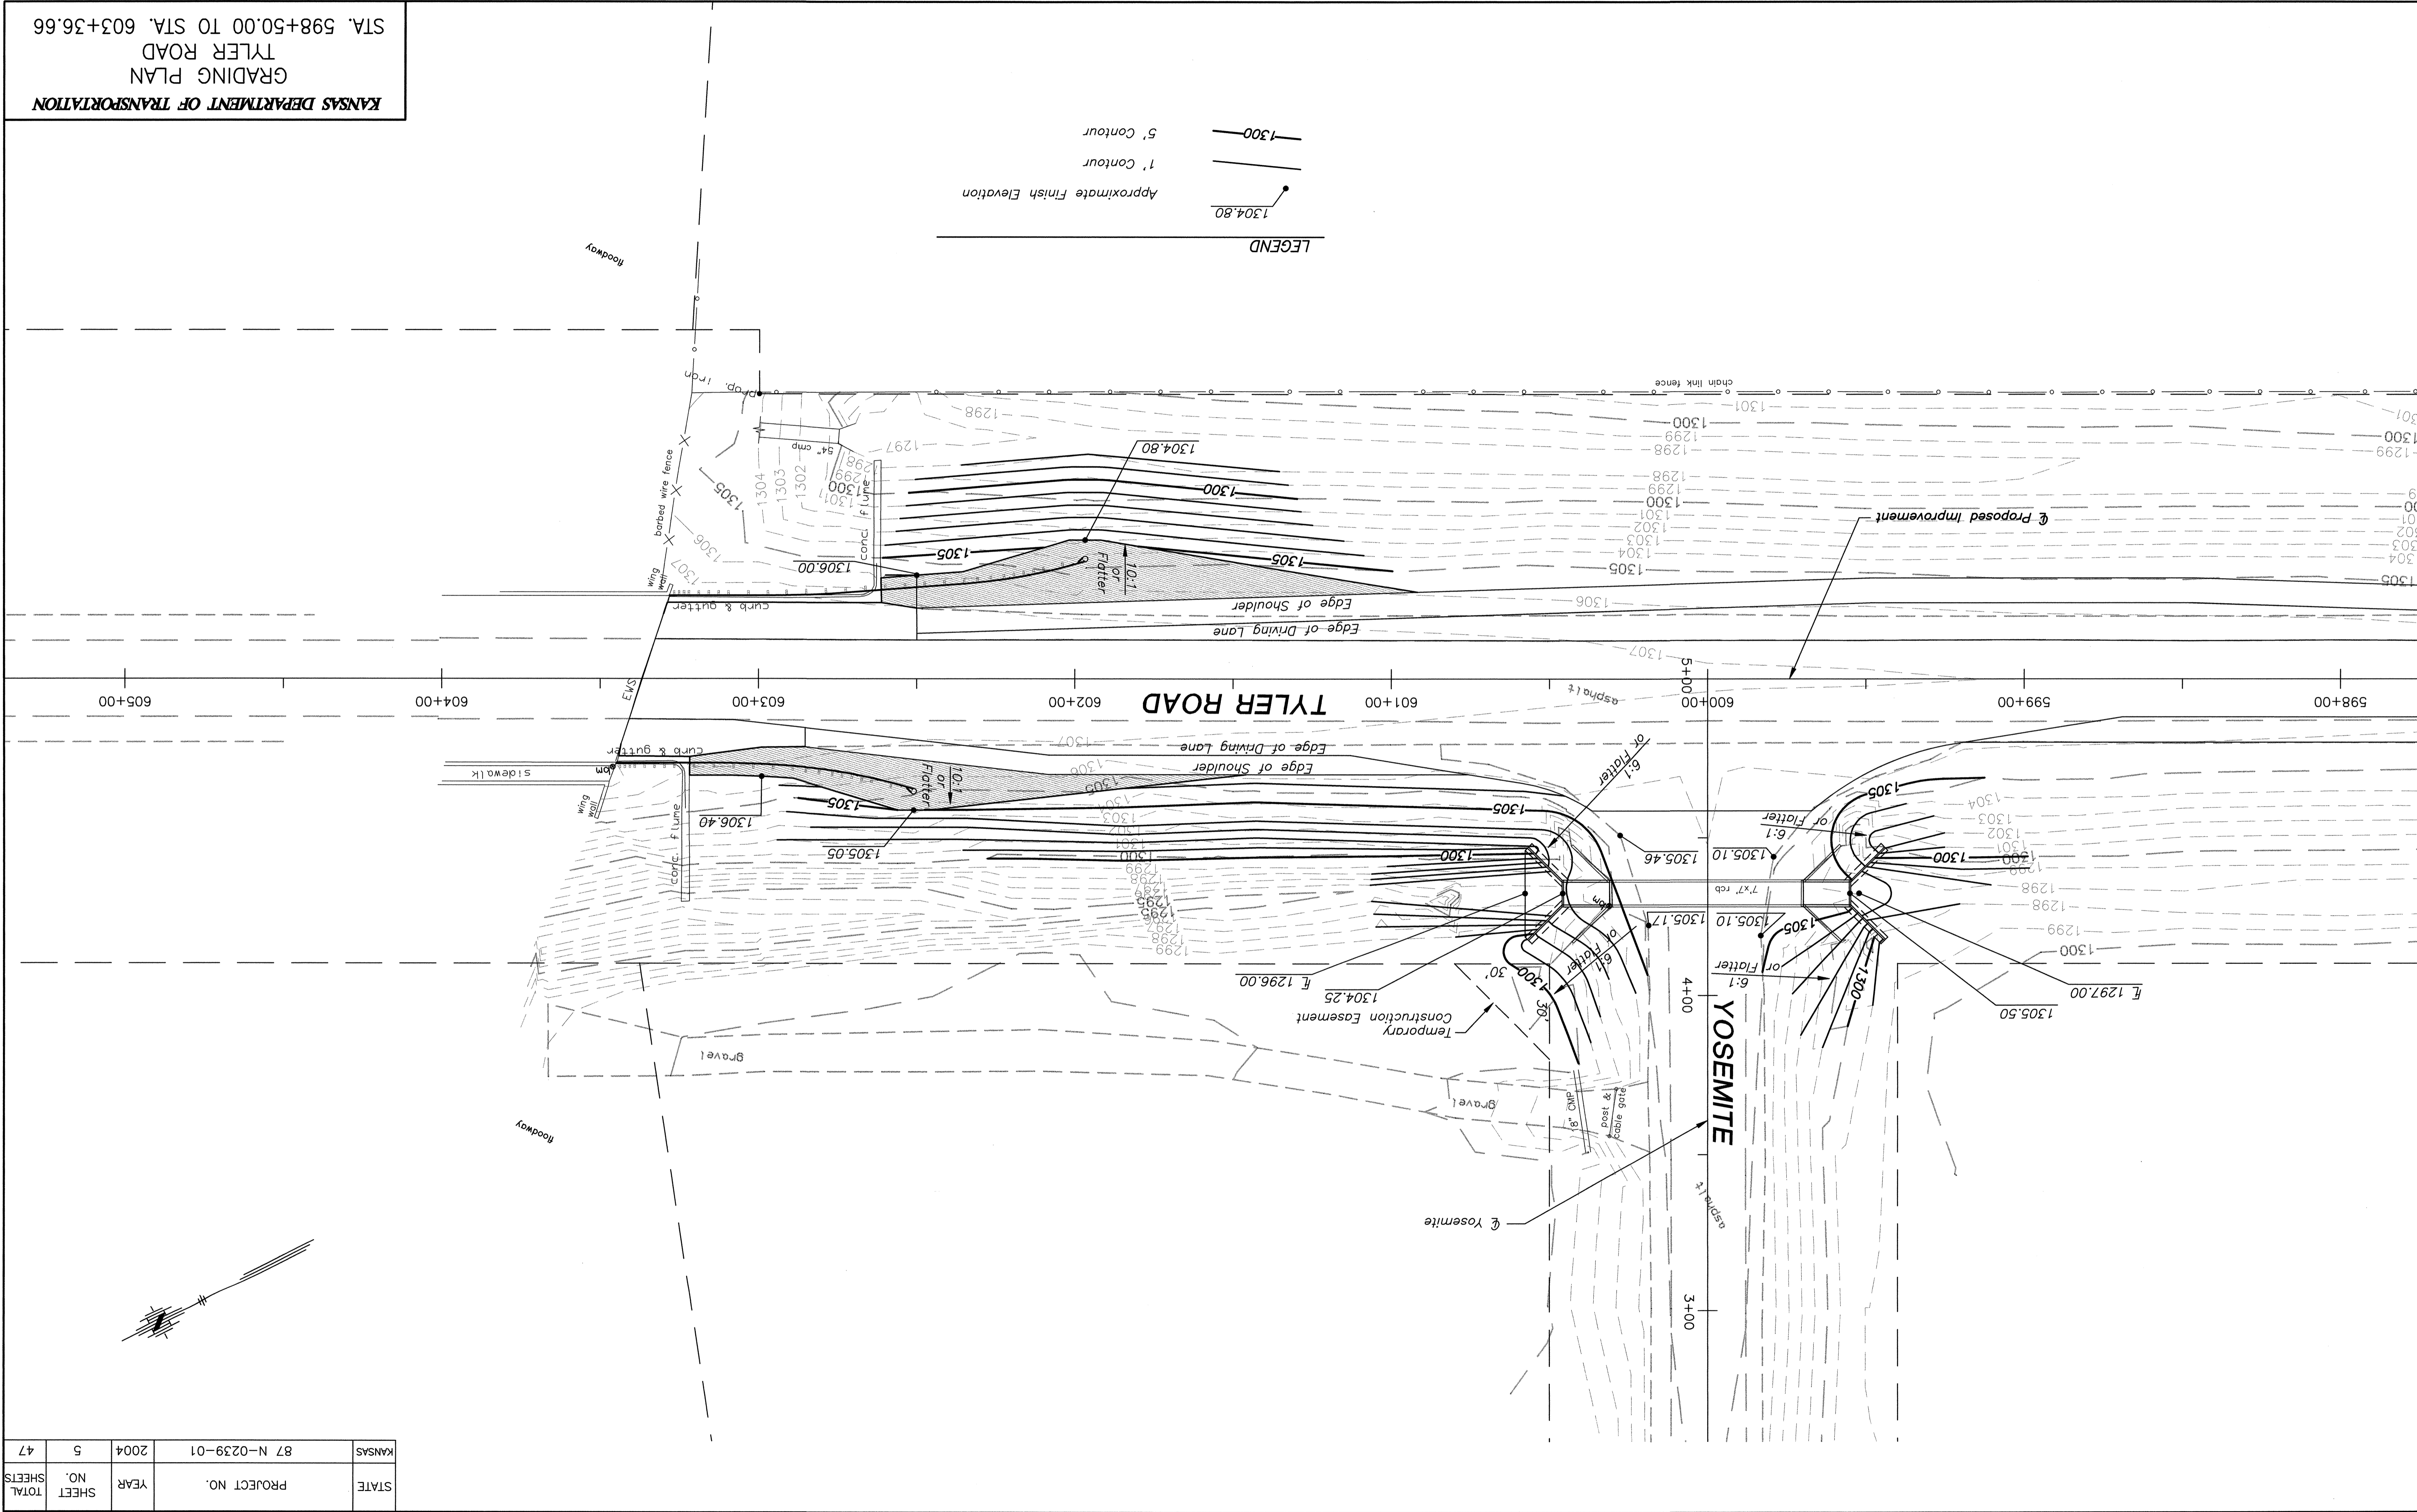


KANSAS DEPARTMENT OF TRANSPORTATION
 GRADING PLAN
 TYLER ROAD
 STA. 598+50.00 TO STA. 603+36.66

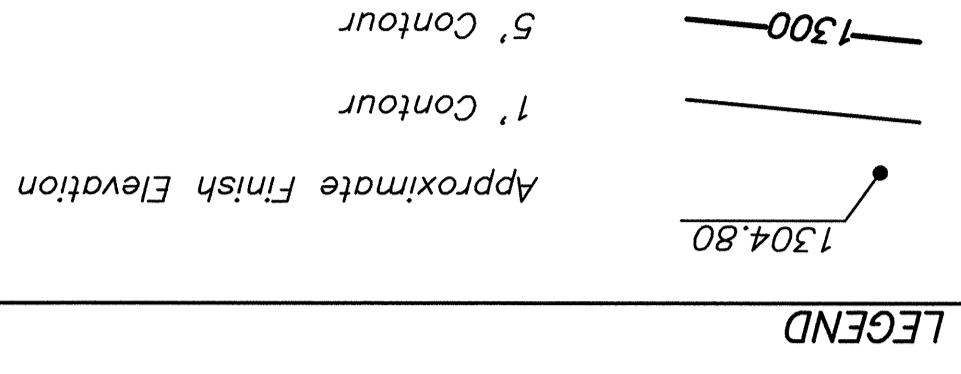

REFERENCES NOTED	BY	DATE
REFERENCES CHECKED		

KANSAS	PROJECT NO.	YEAR	SHEET NO.	TOTAL SHEETS
87 N-0239-01	2004	5	47	