


REGION NO.	STATE	NUMBER	YEAR	NUMBER	SHEETS
7	KANSAS	87N-0385-01	2006	19	43

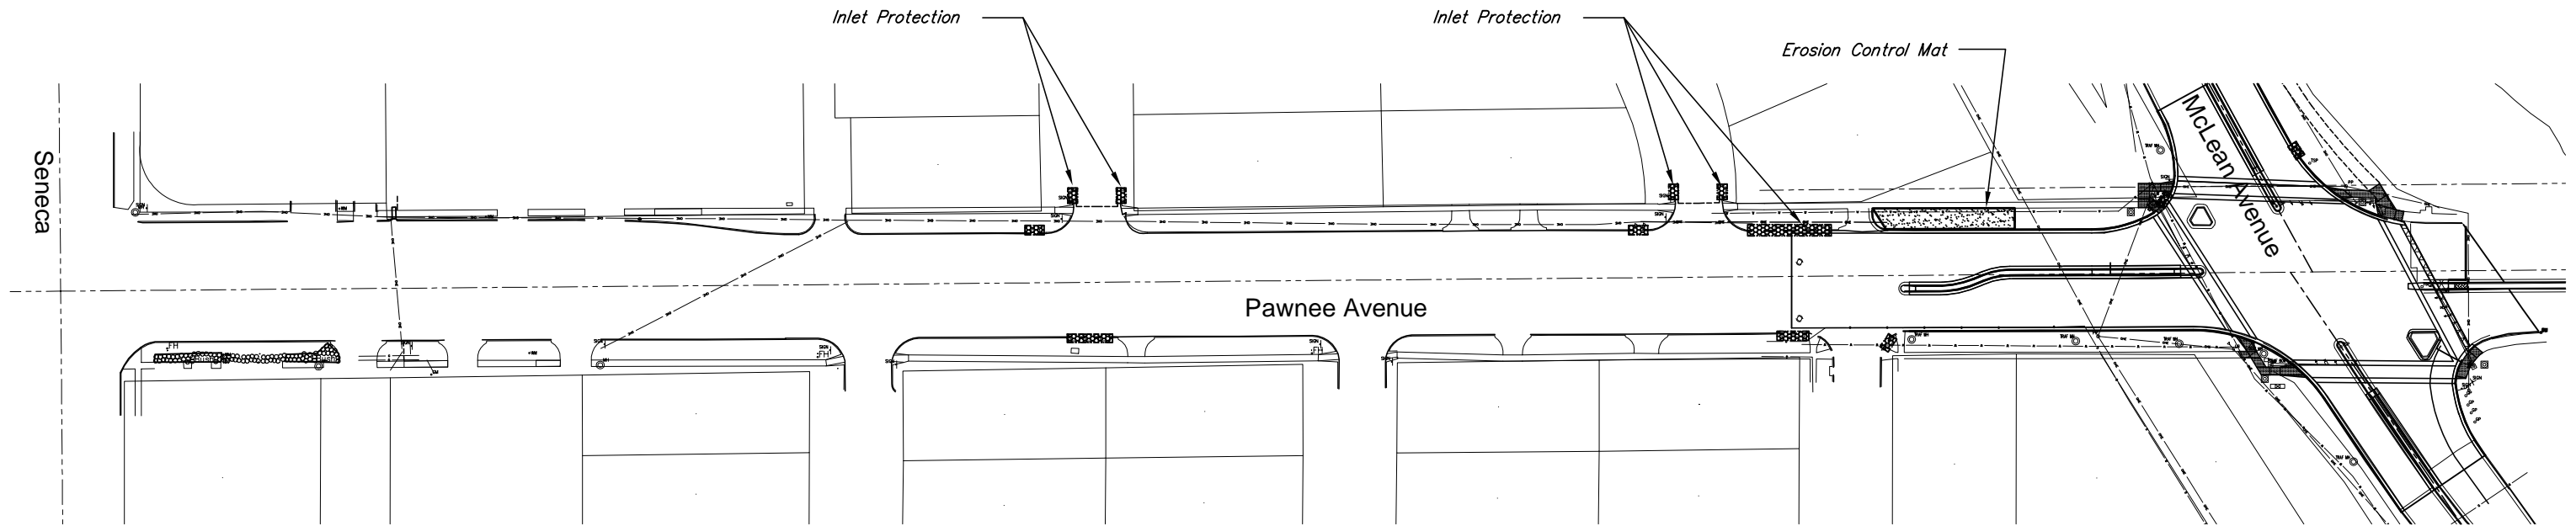

SCALE 1" = 20'




SUMMARY OF QUANTITIES (For Information Only)

Silt Fence	0	Lin. Ft.
Erosion Control Mat	130	Sq. Yds.
Inlet Protection	20	Each

LEGEND

	Silt Fence
	Erosion Control Mat
	Inlet Protection

Pawnee and McLean Improvements
Erosion Control Plan
WICHITA, KANSAS

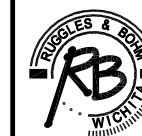

Ruggles & Bohm, P.A.
Engineering, Surveying, Land Planning
924 North Main (316) 264-8008
Wichita, Kansas 67203 (316) 264-4621 fax
www.rbkansas.com E-mail: info@rbkansas.com

DRAWING FILE
engg base drawing w west

PROJECT NUMBER
472-84007

DESIGN PDC	SHEET 19
DRAWN PDC	
REVIEW June 25, 2006	OF 43
UTILITY	
DATE Mar. 14, 2006	